

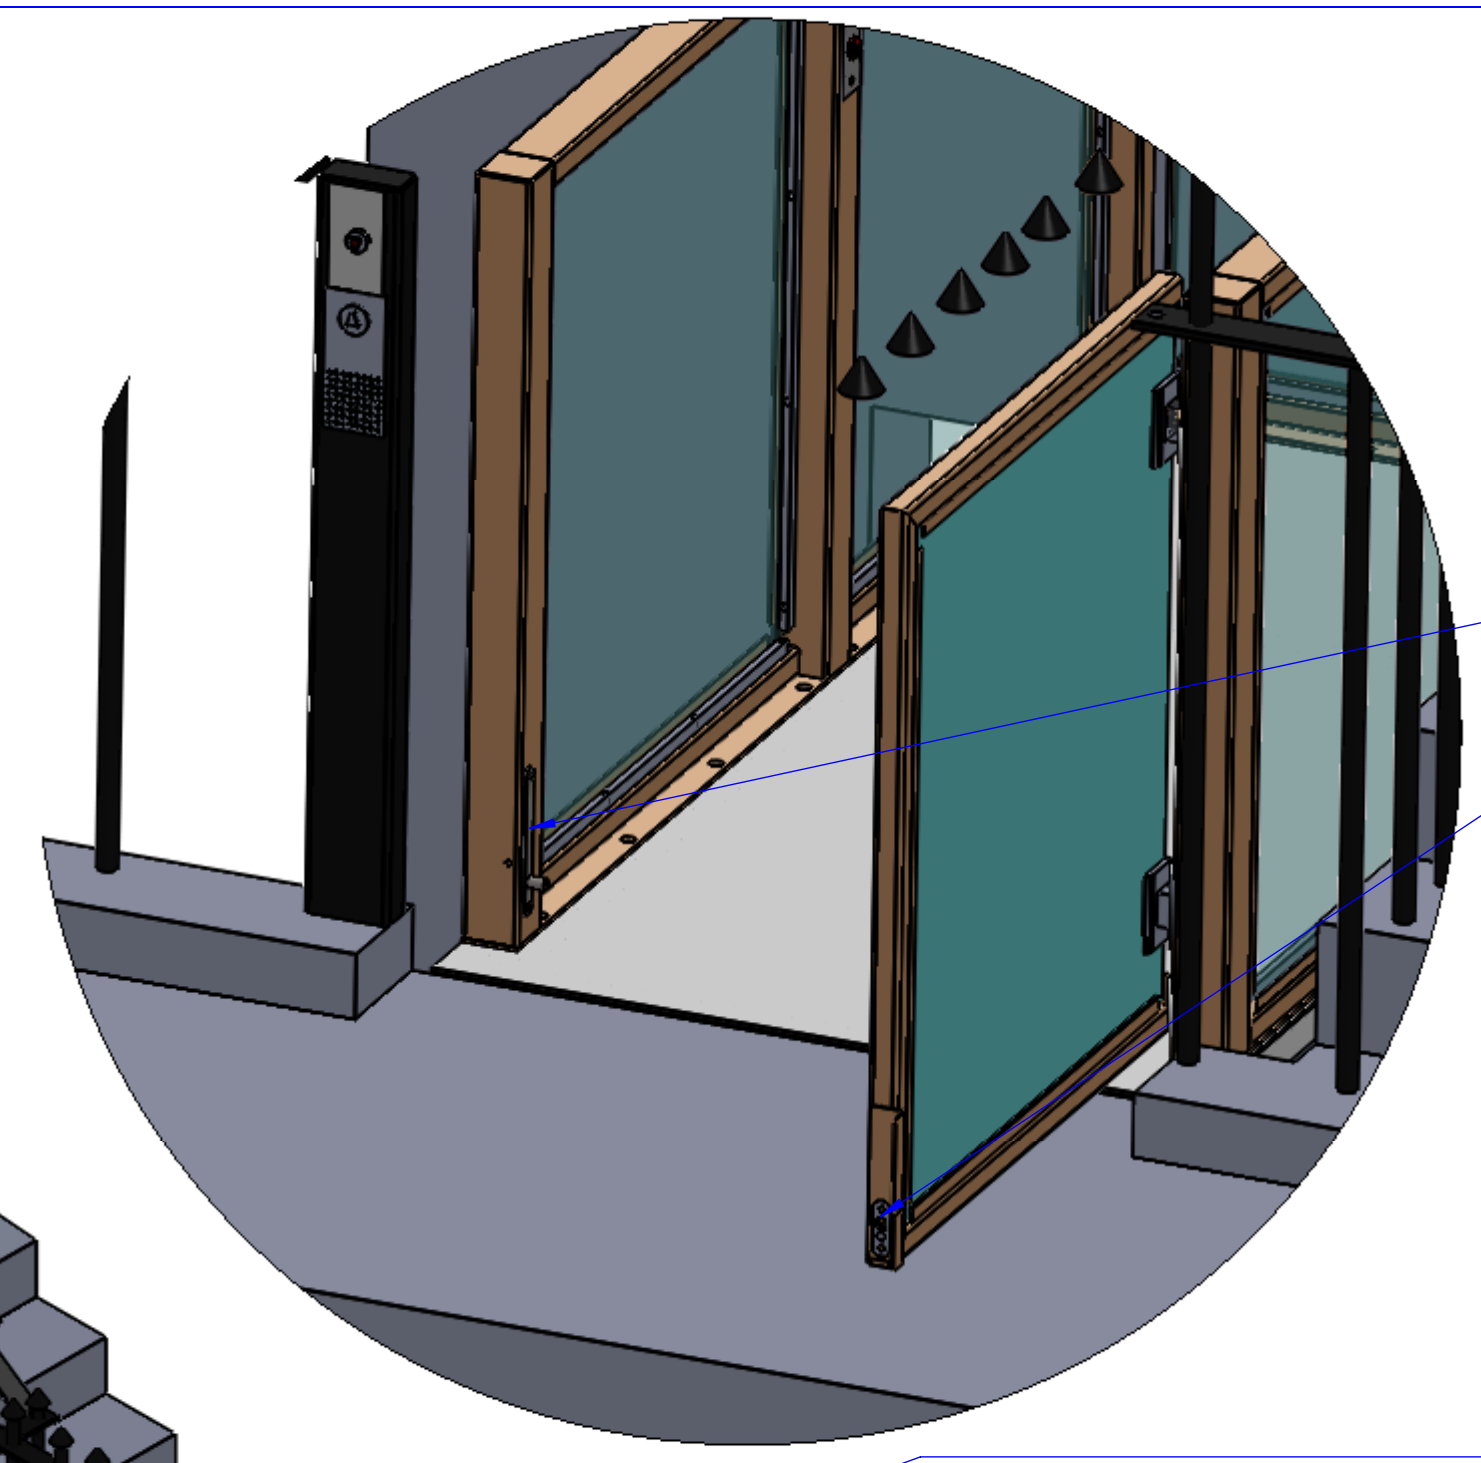
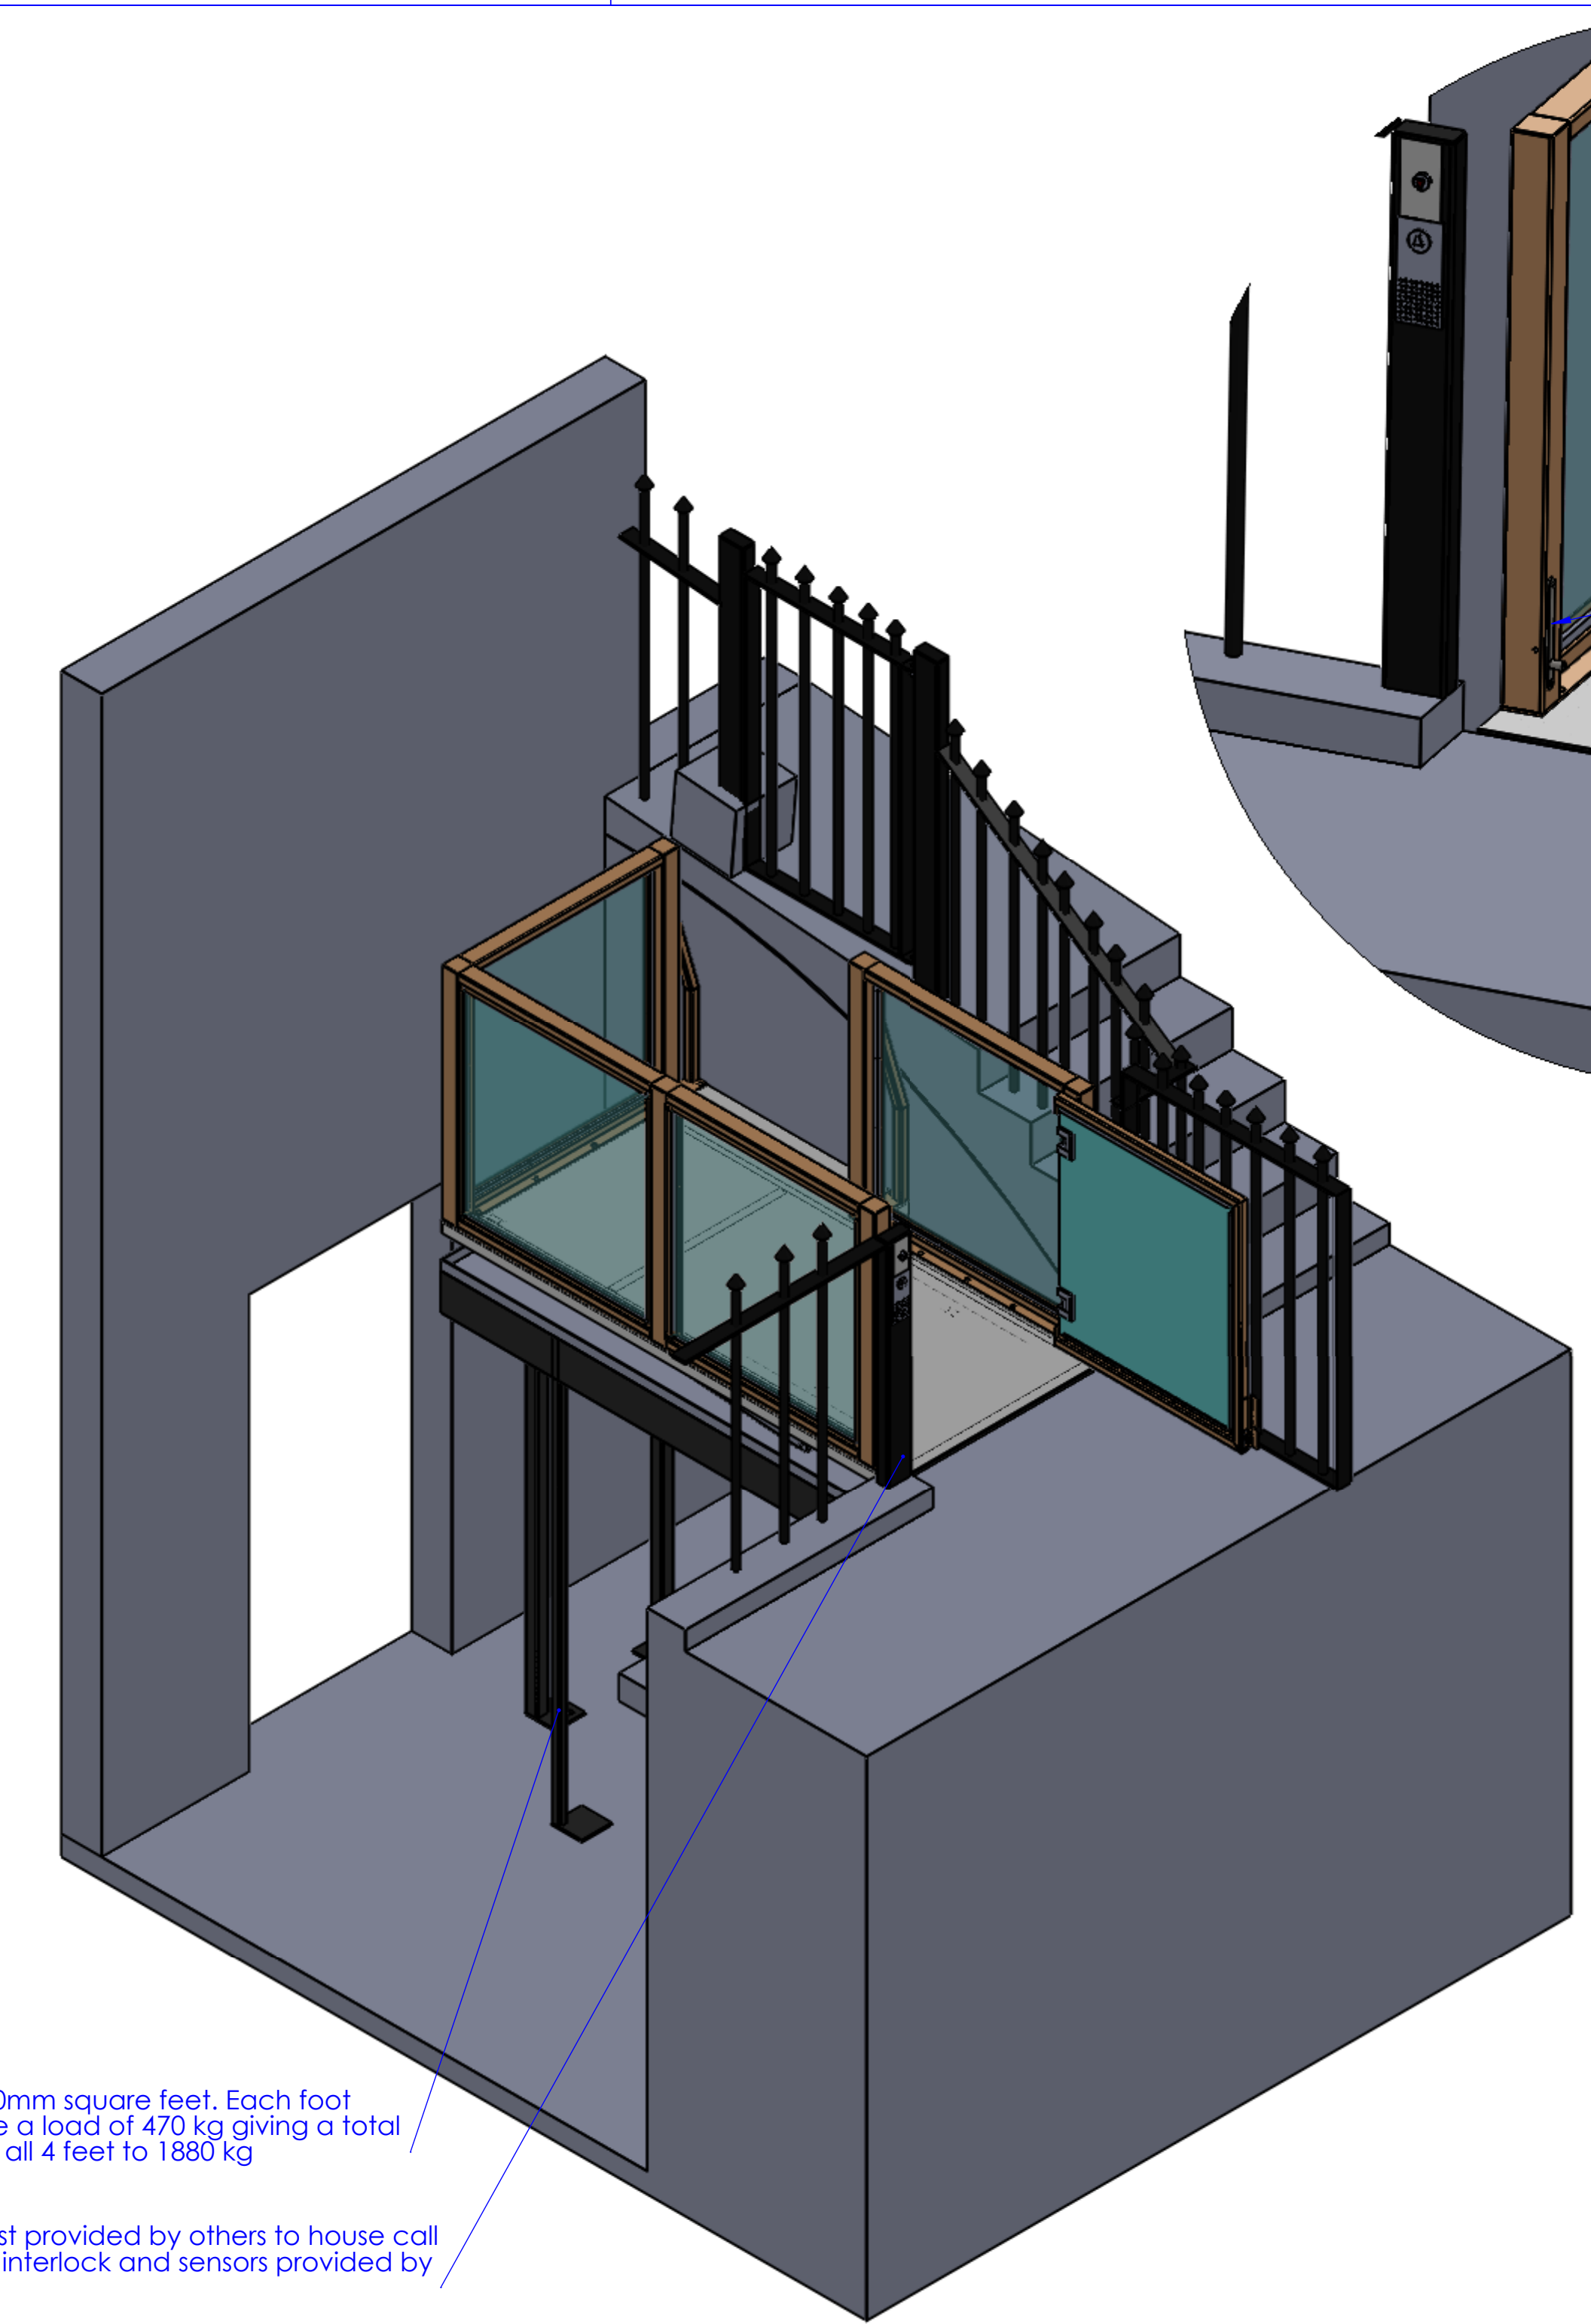
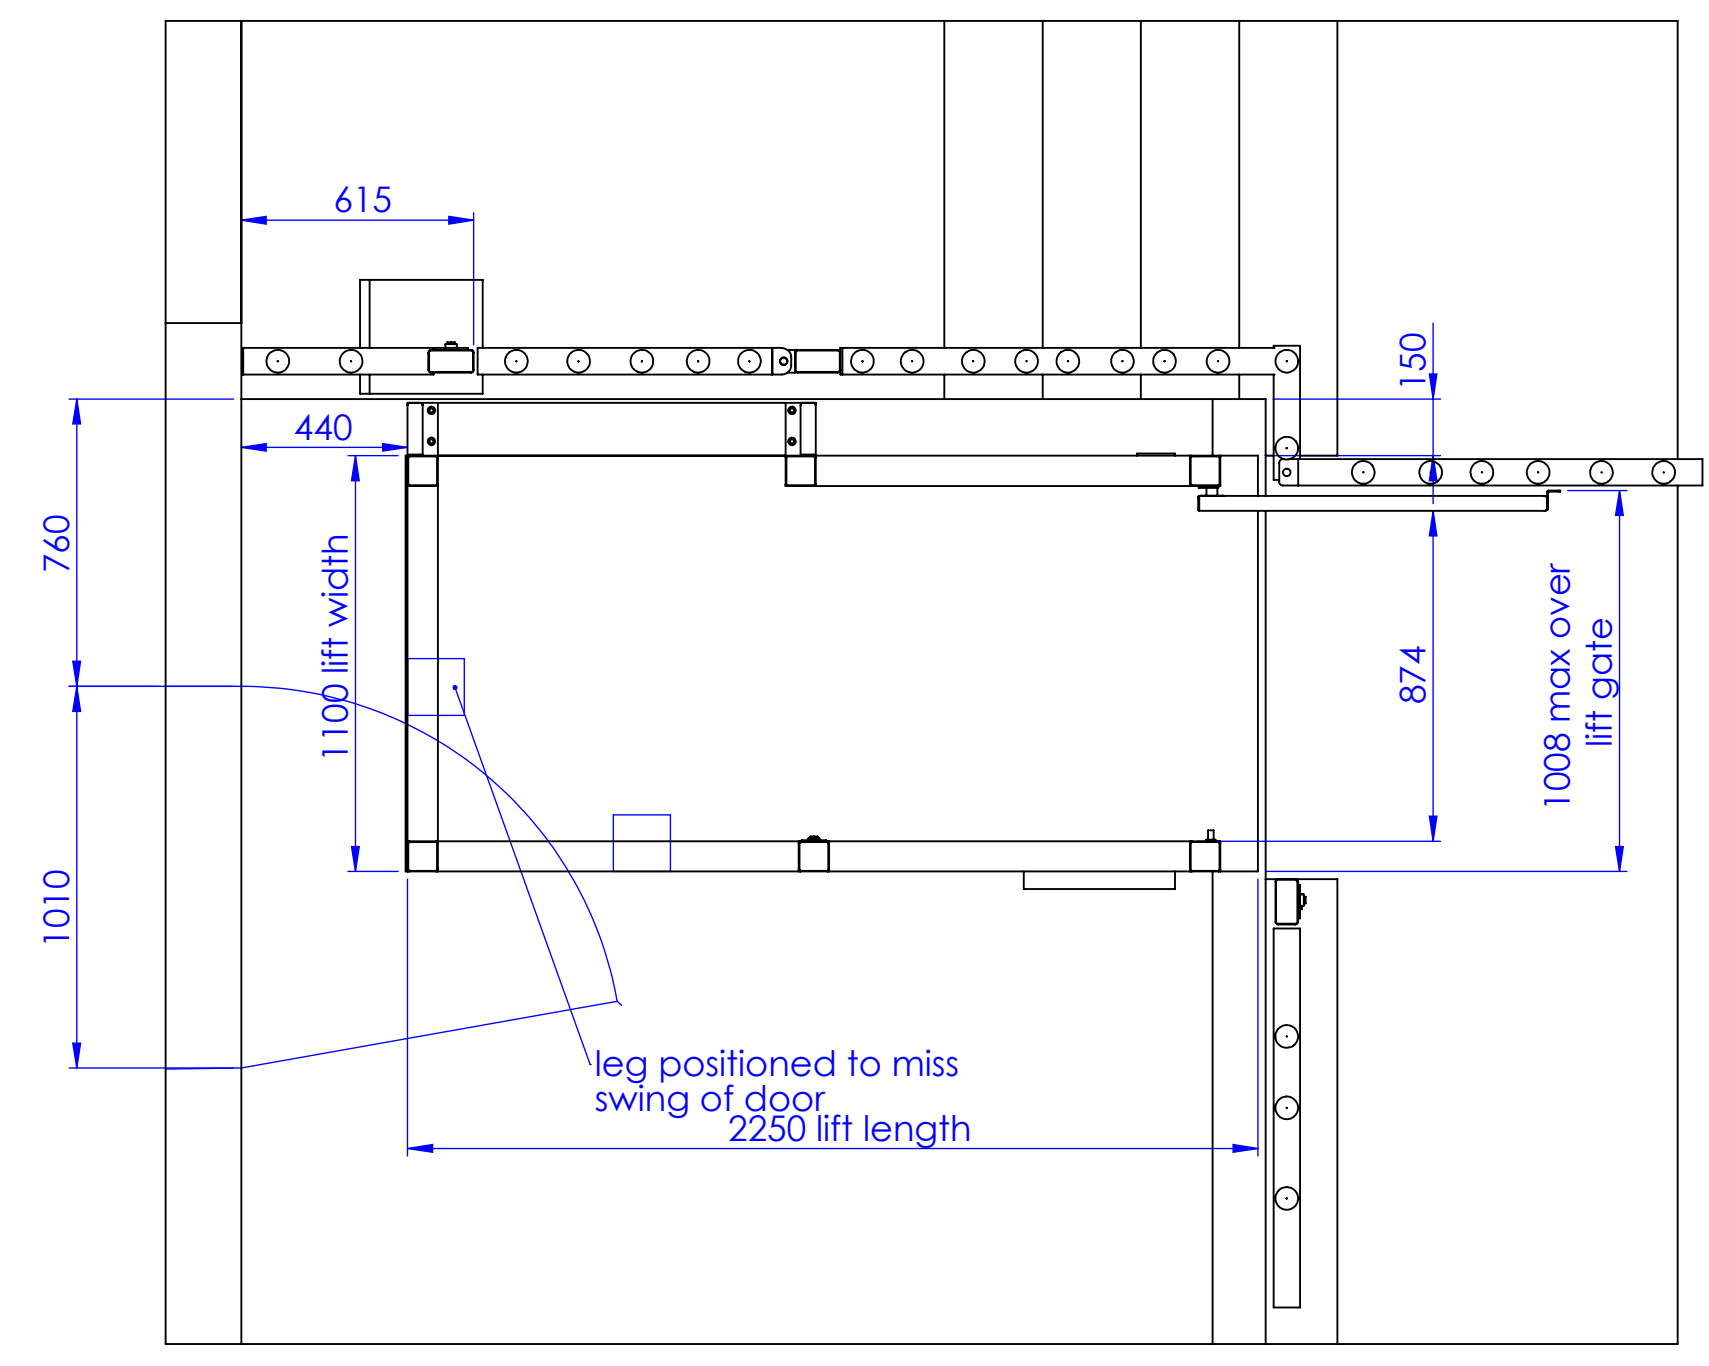


**FLOOR TO FLOOR DIMS
 NEED TO BE CONFIRMED**



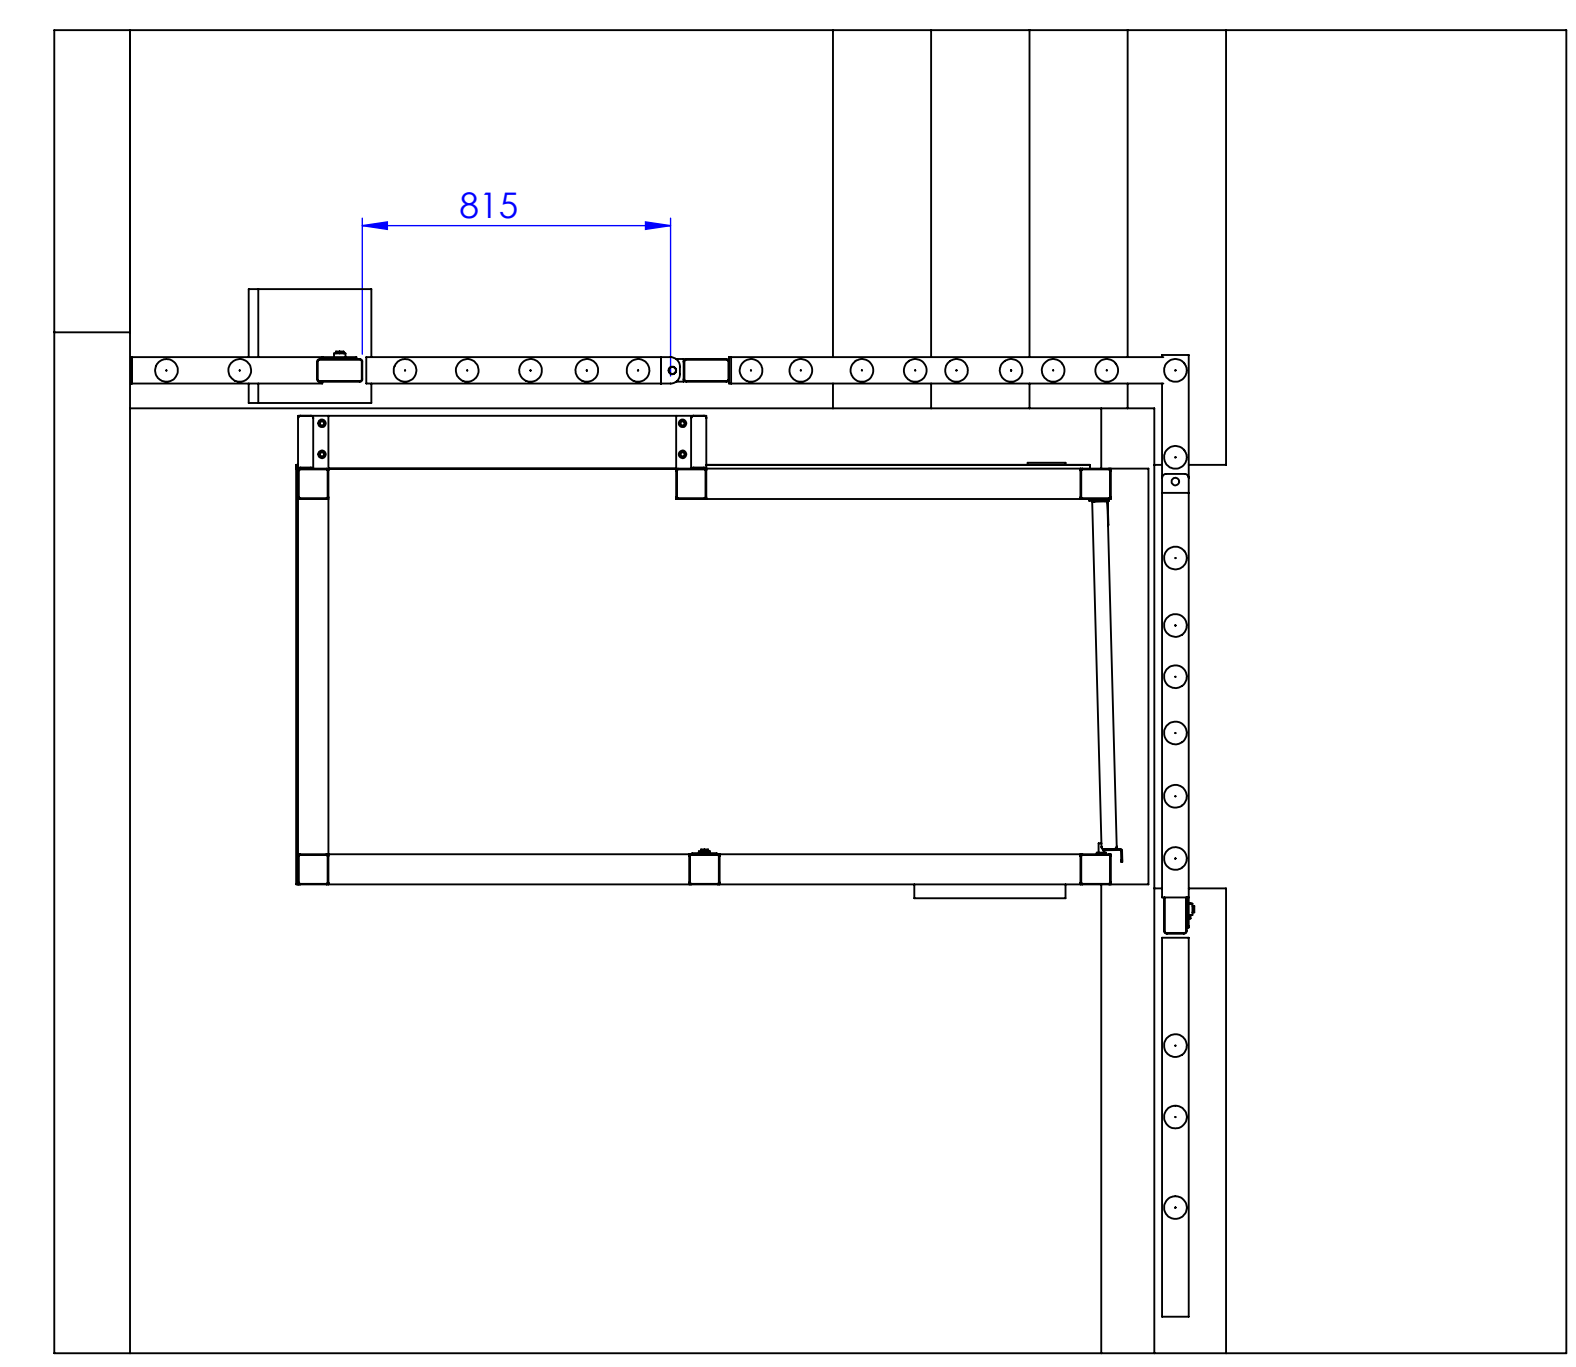


View looking on lift gate interlocking mechanism. Please note that exterior gate interlocking is designed by others Scale 1:10

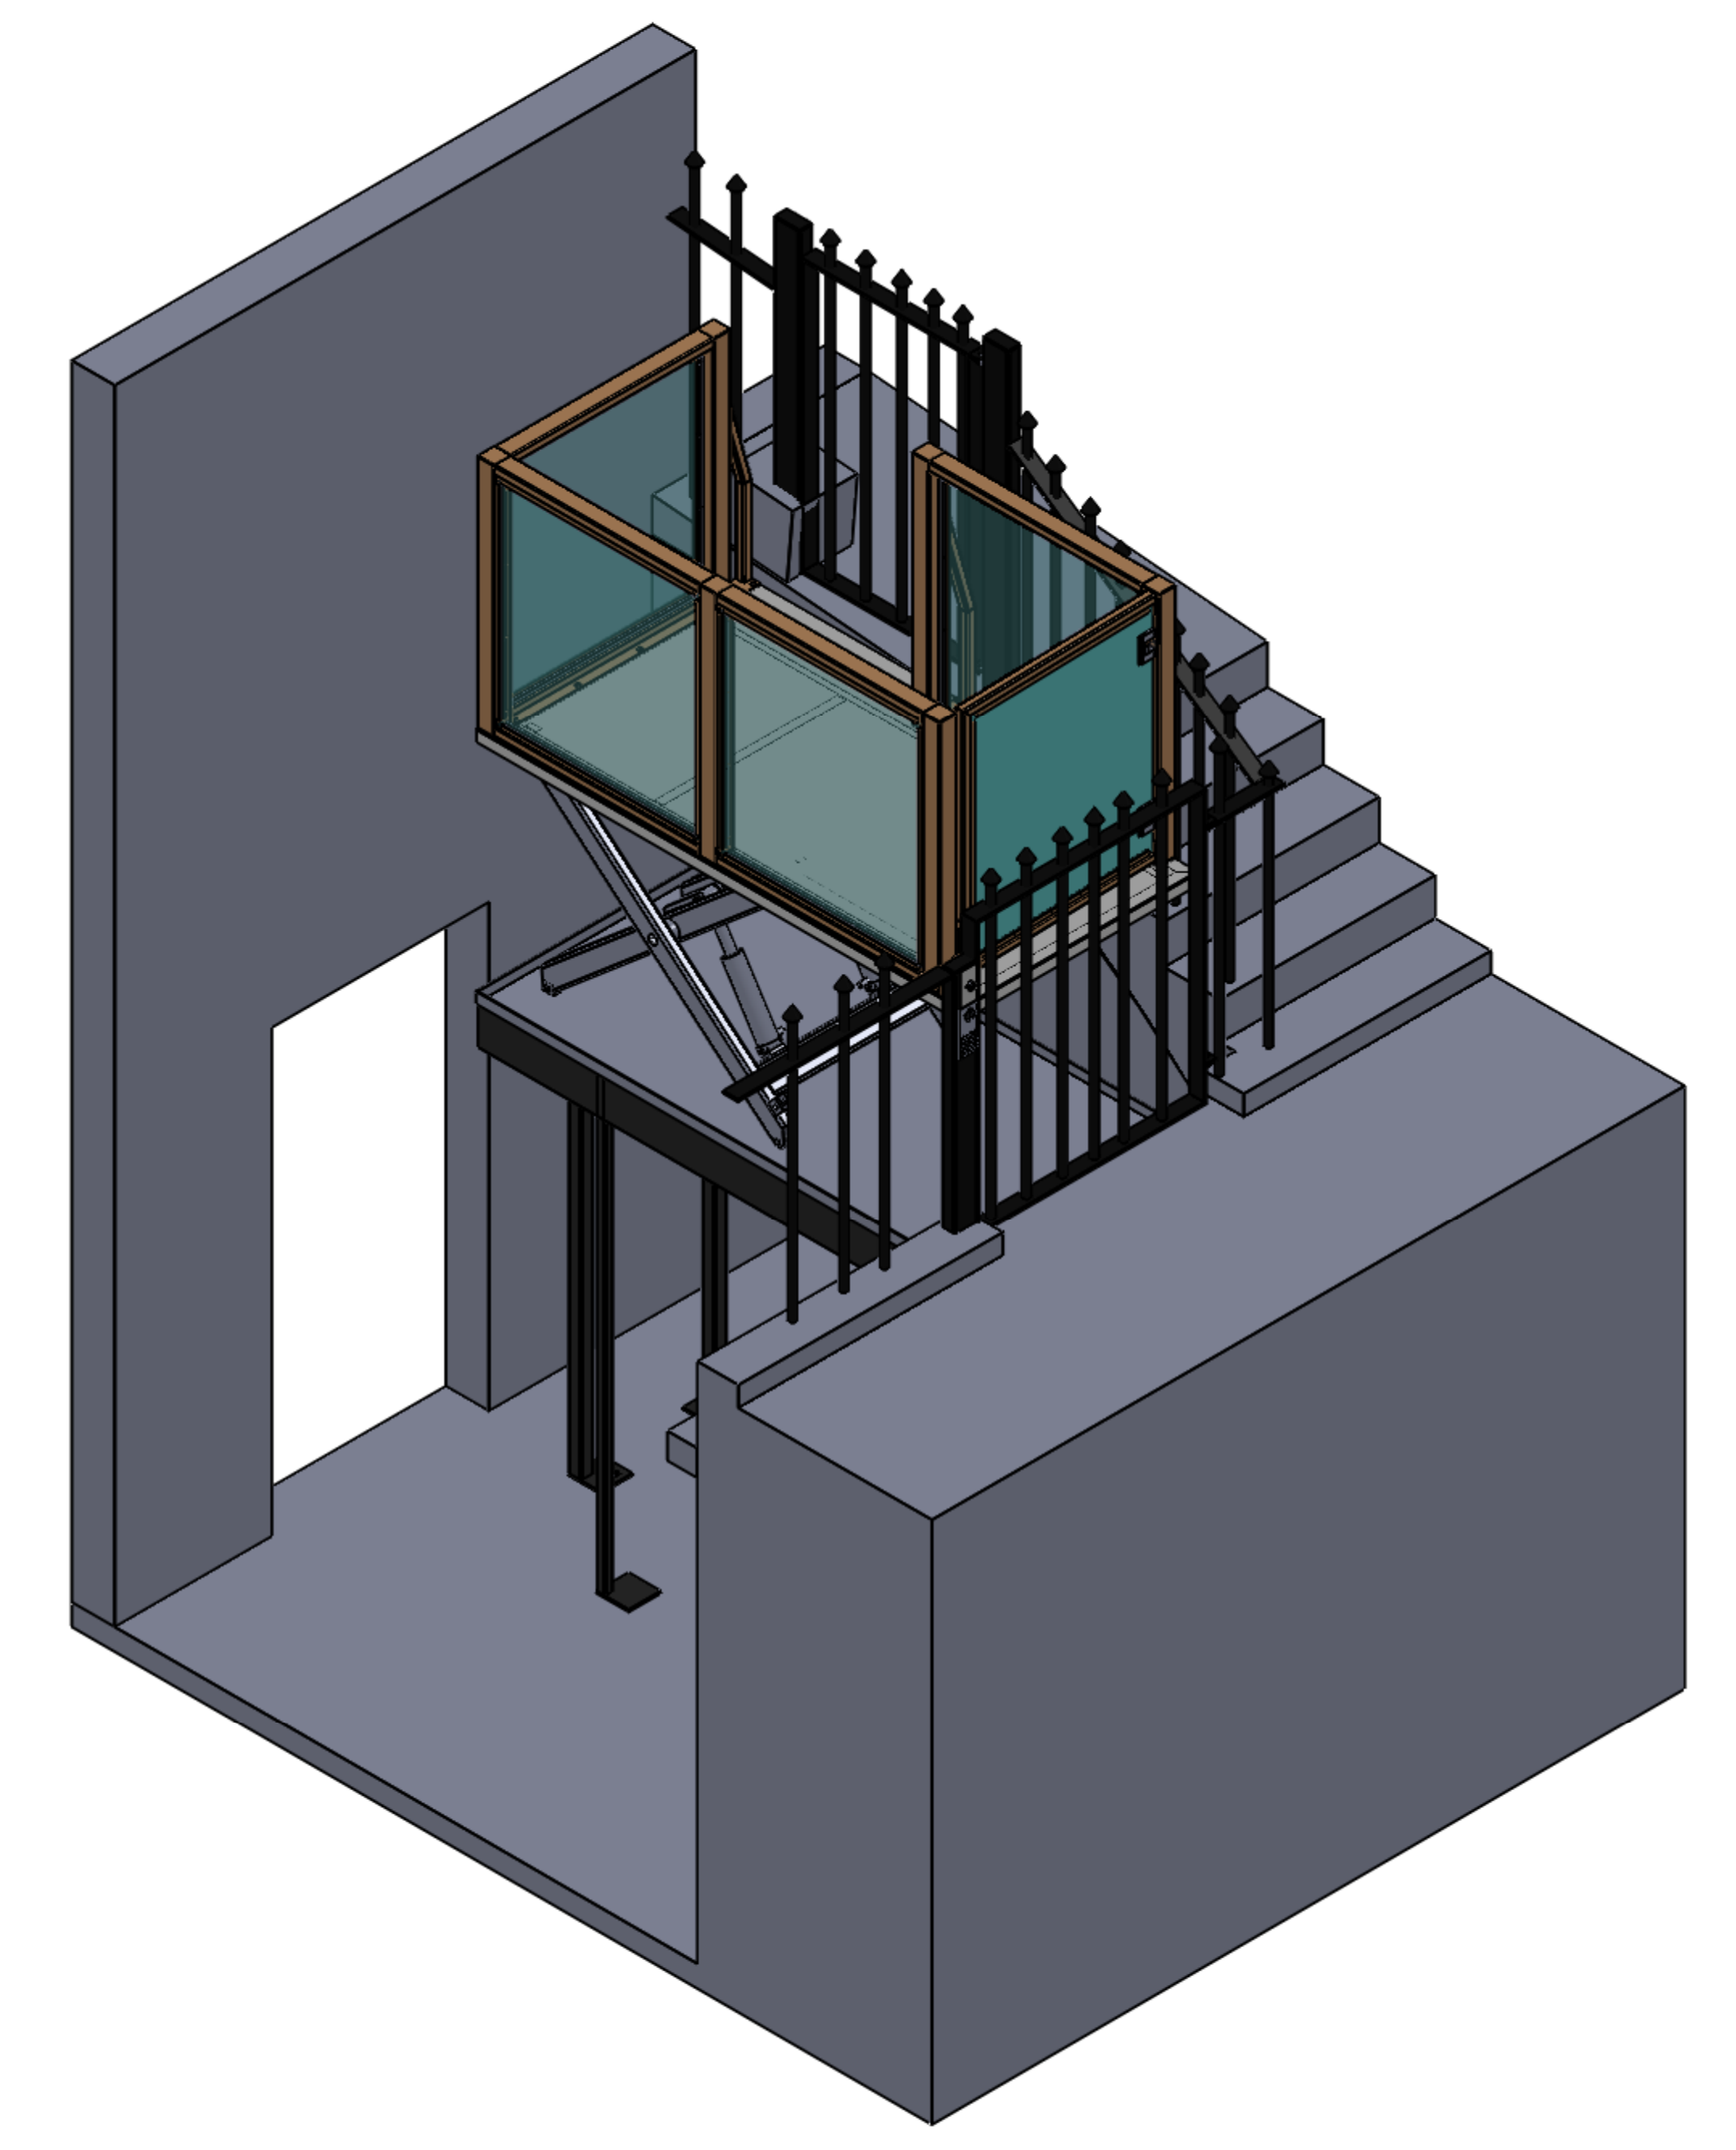


Note lift threshold set to mid point on curve/slope of civils. It is the responsibility of others that the step left after installation is made in line with BS6440, Chase cannot be held responsible for issues of tripping caused by an equal/none level floor

4-off 150mm square feet. Each foot will have a load of 470 kg giving a total load on all 4 feet to 1880 kg
 lock post provided by others to house call button, interlock and sensors provided by Chase

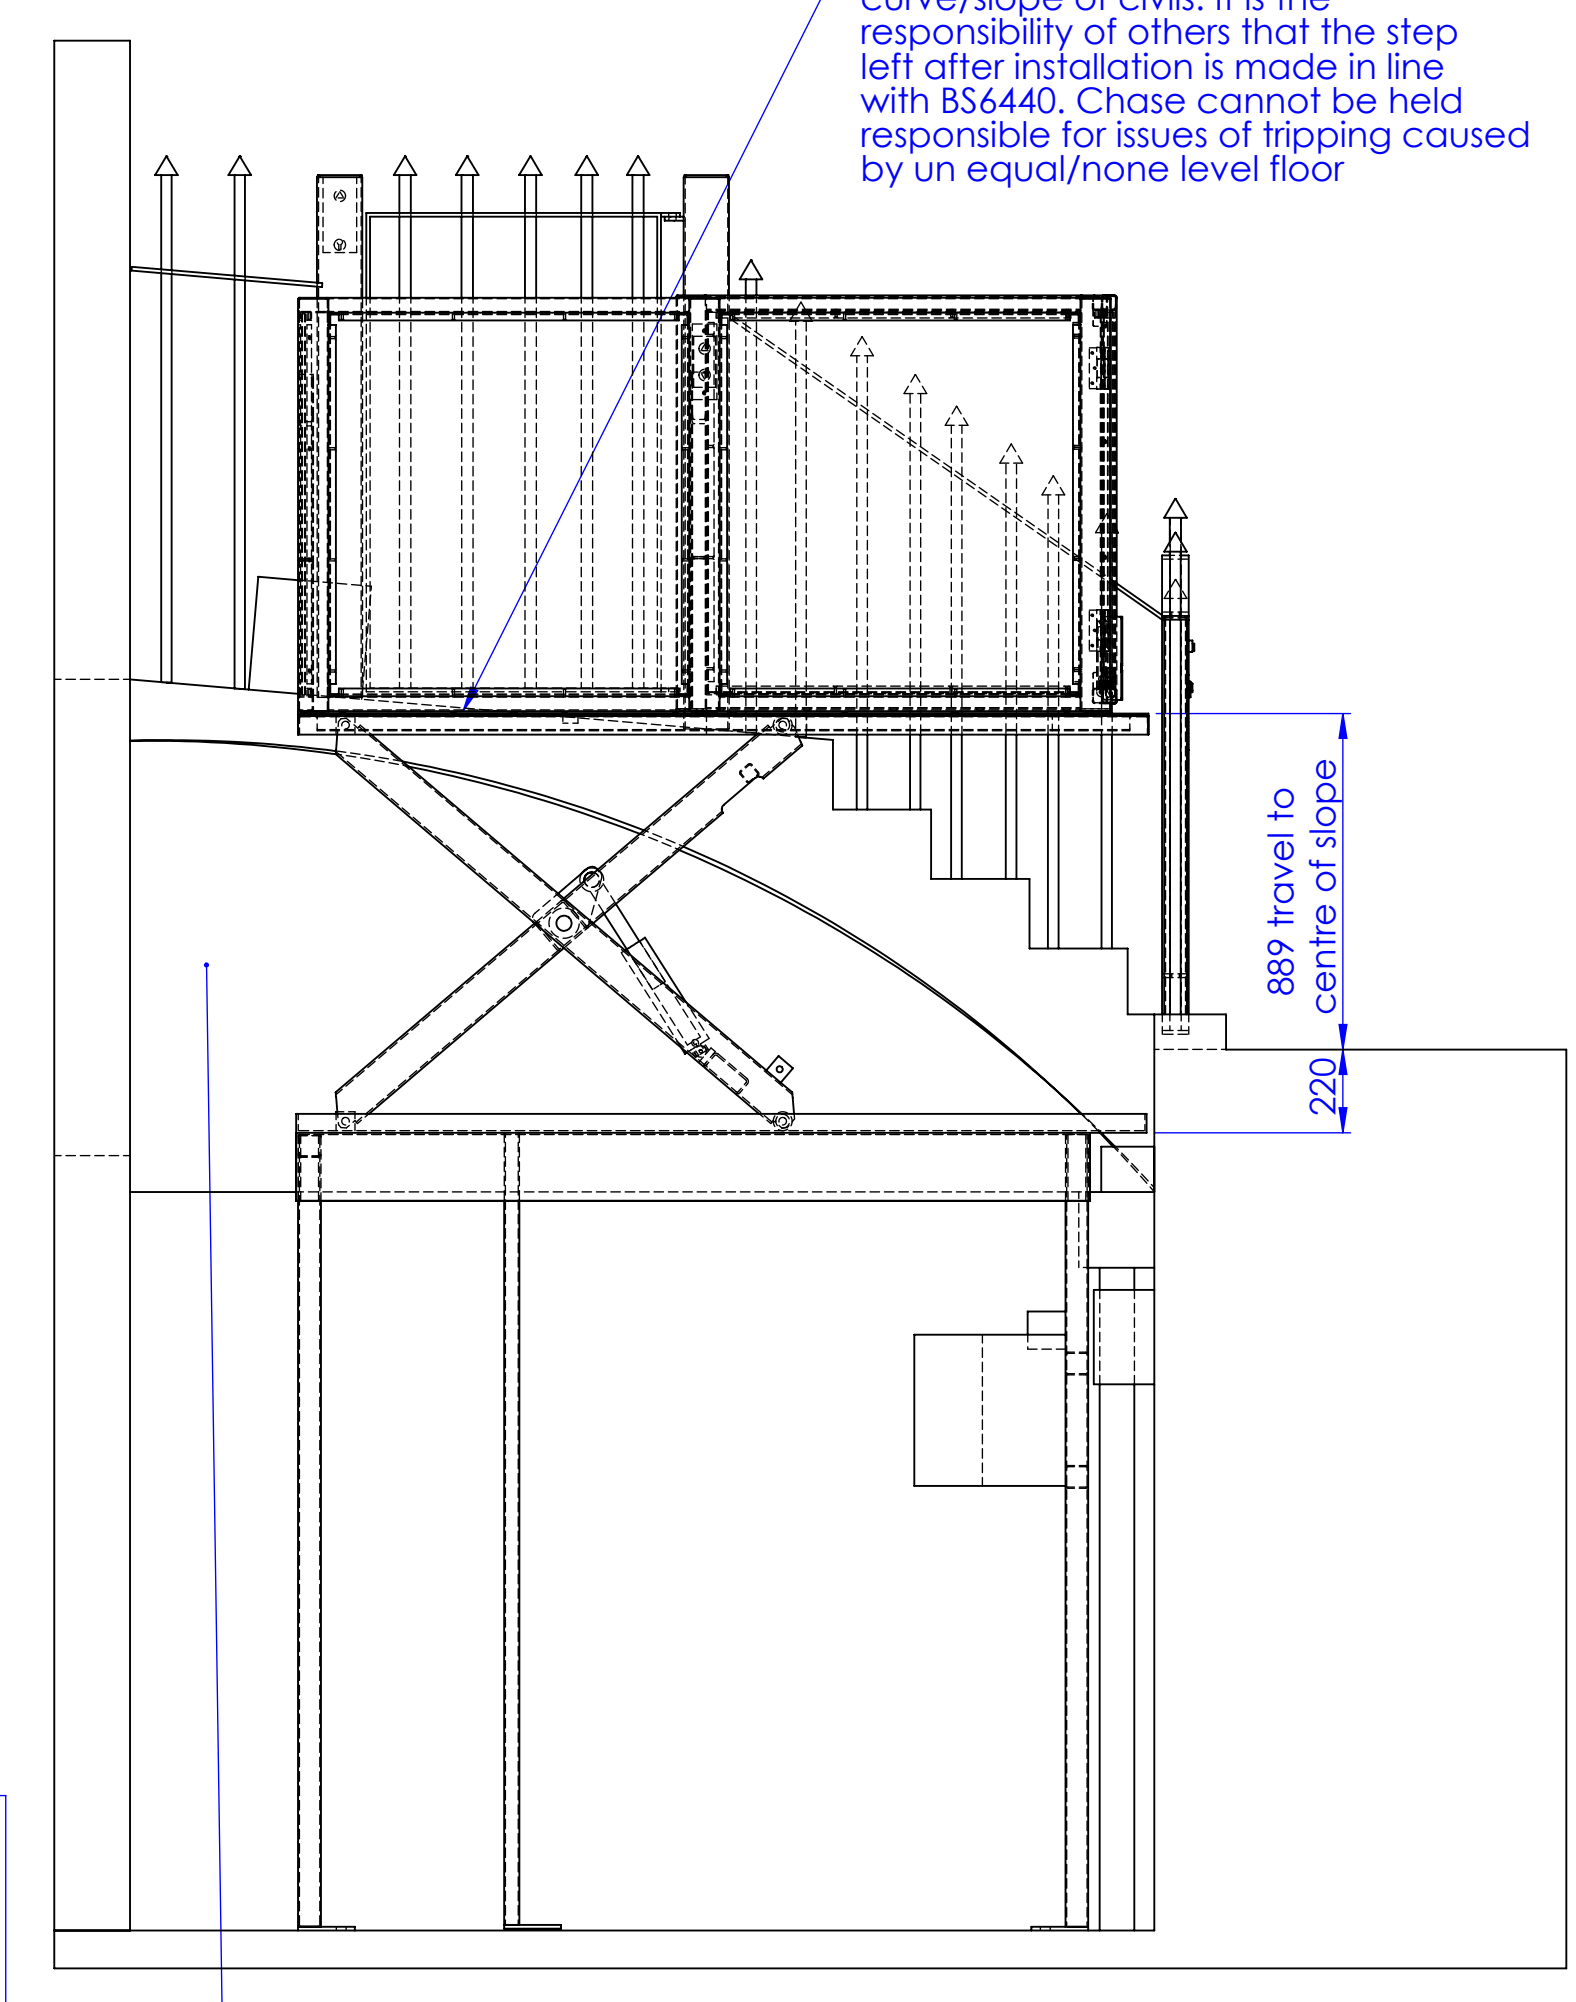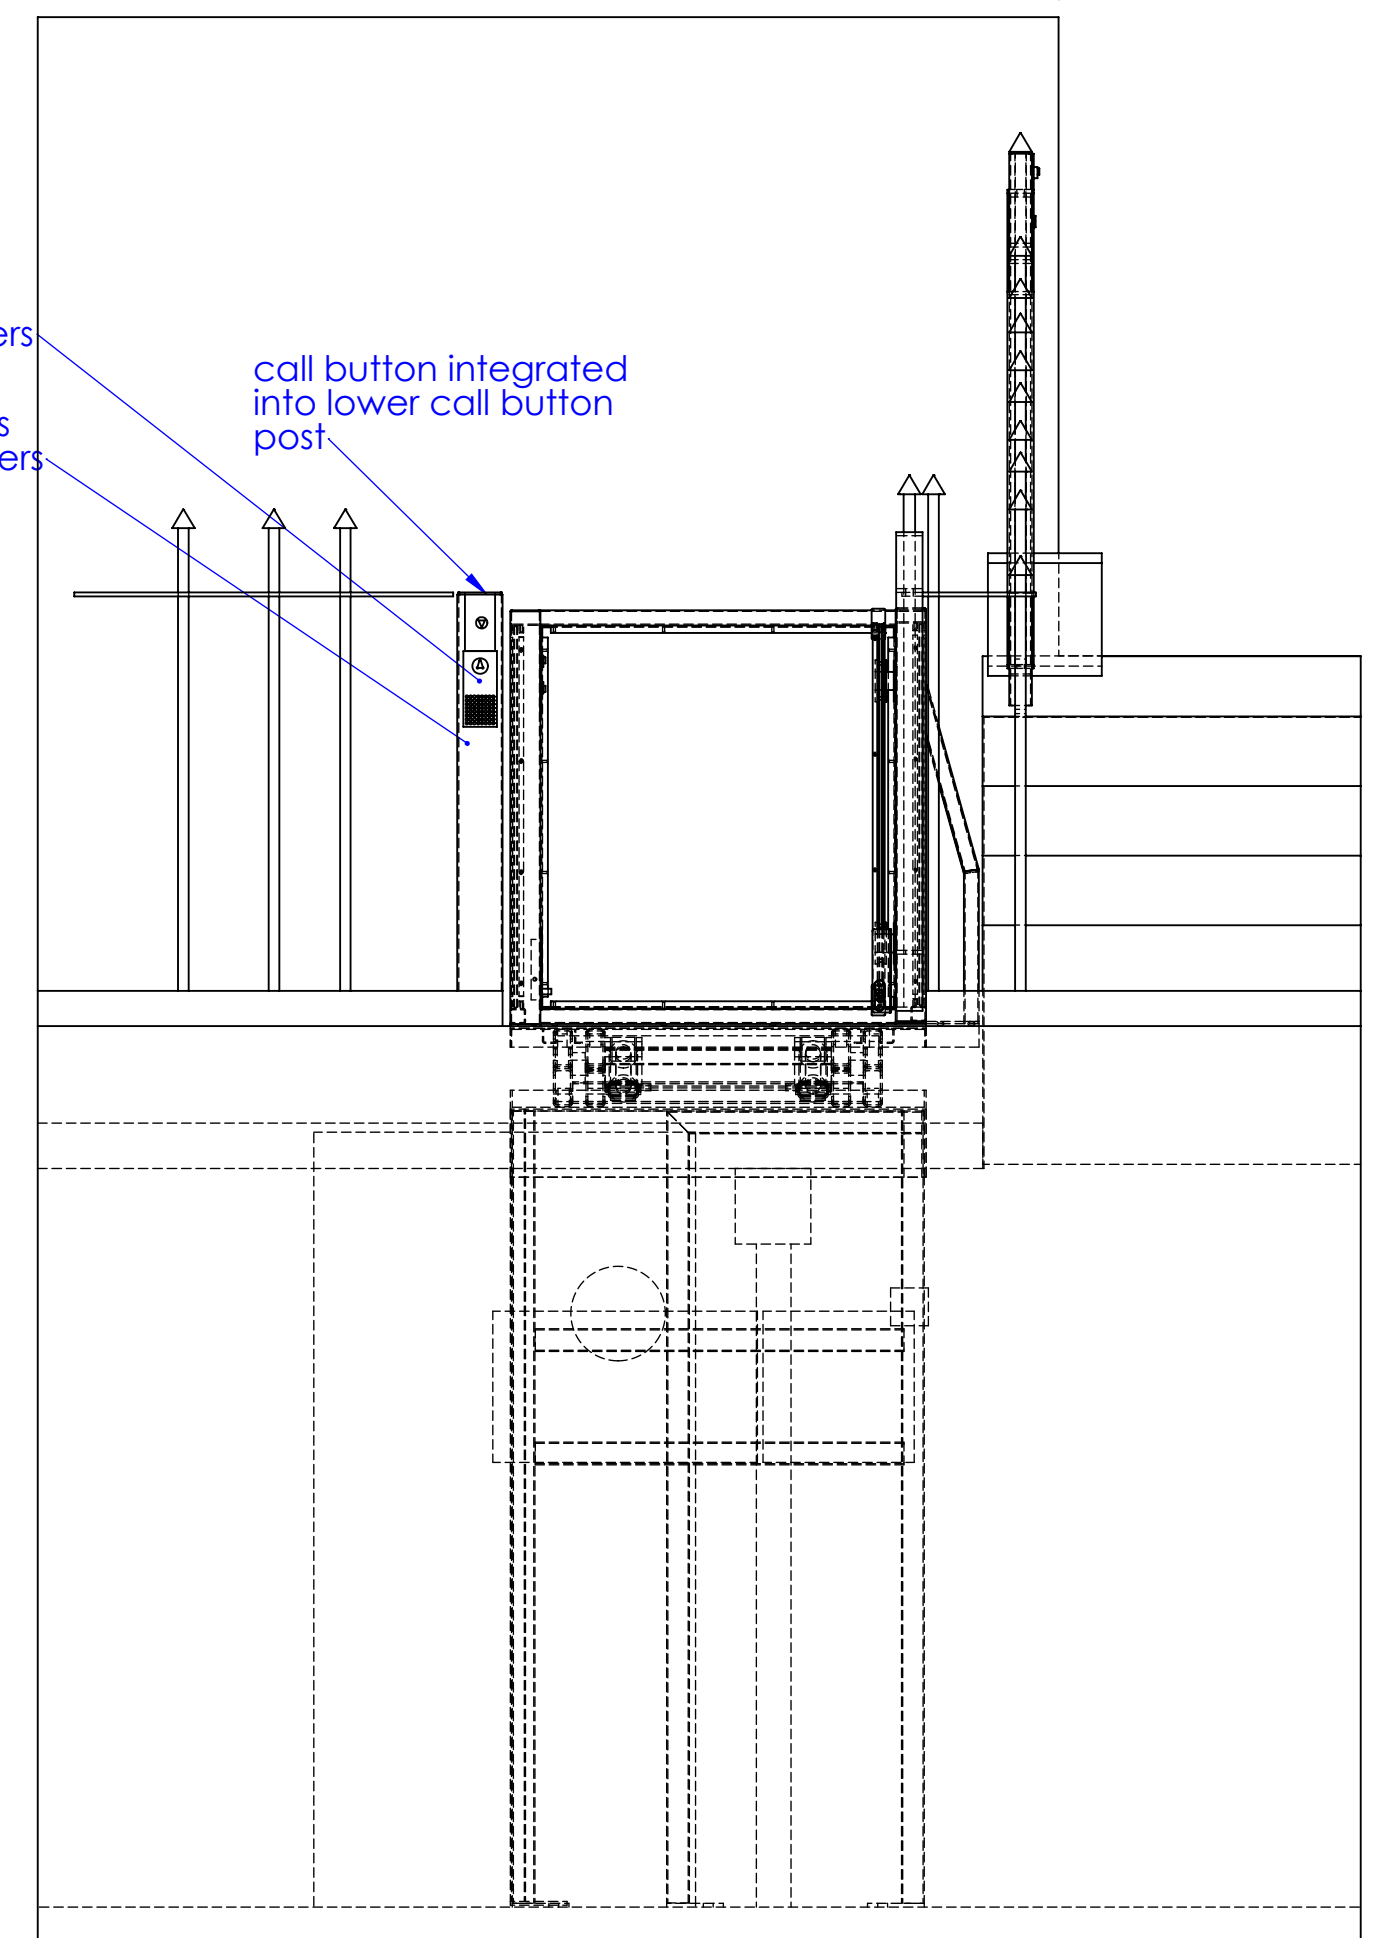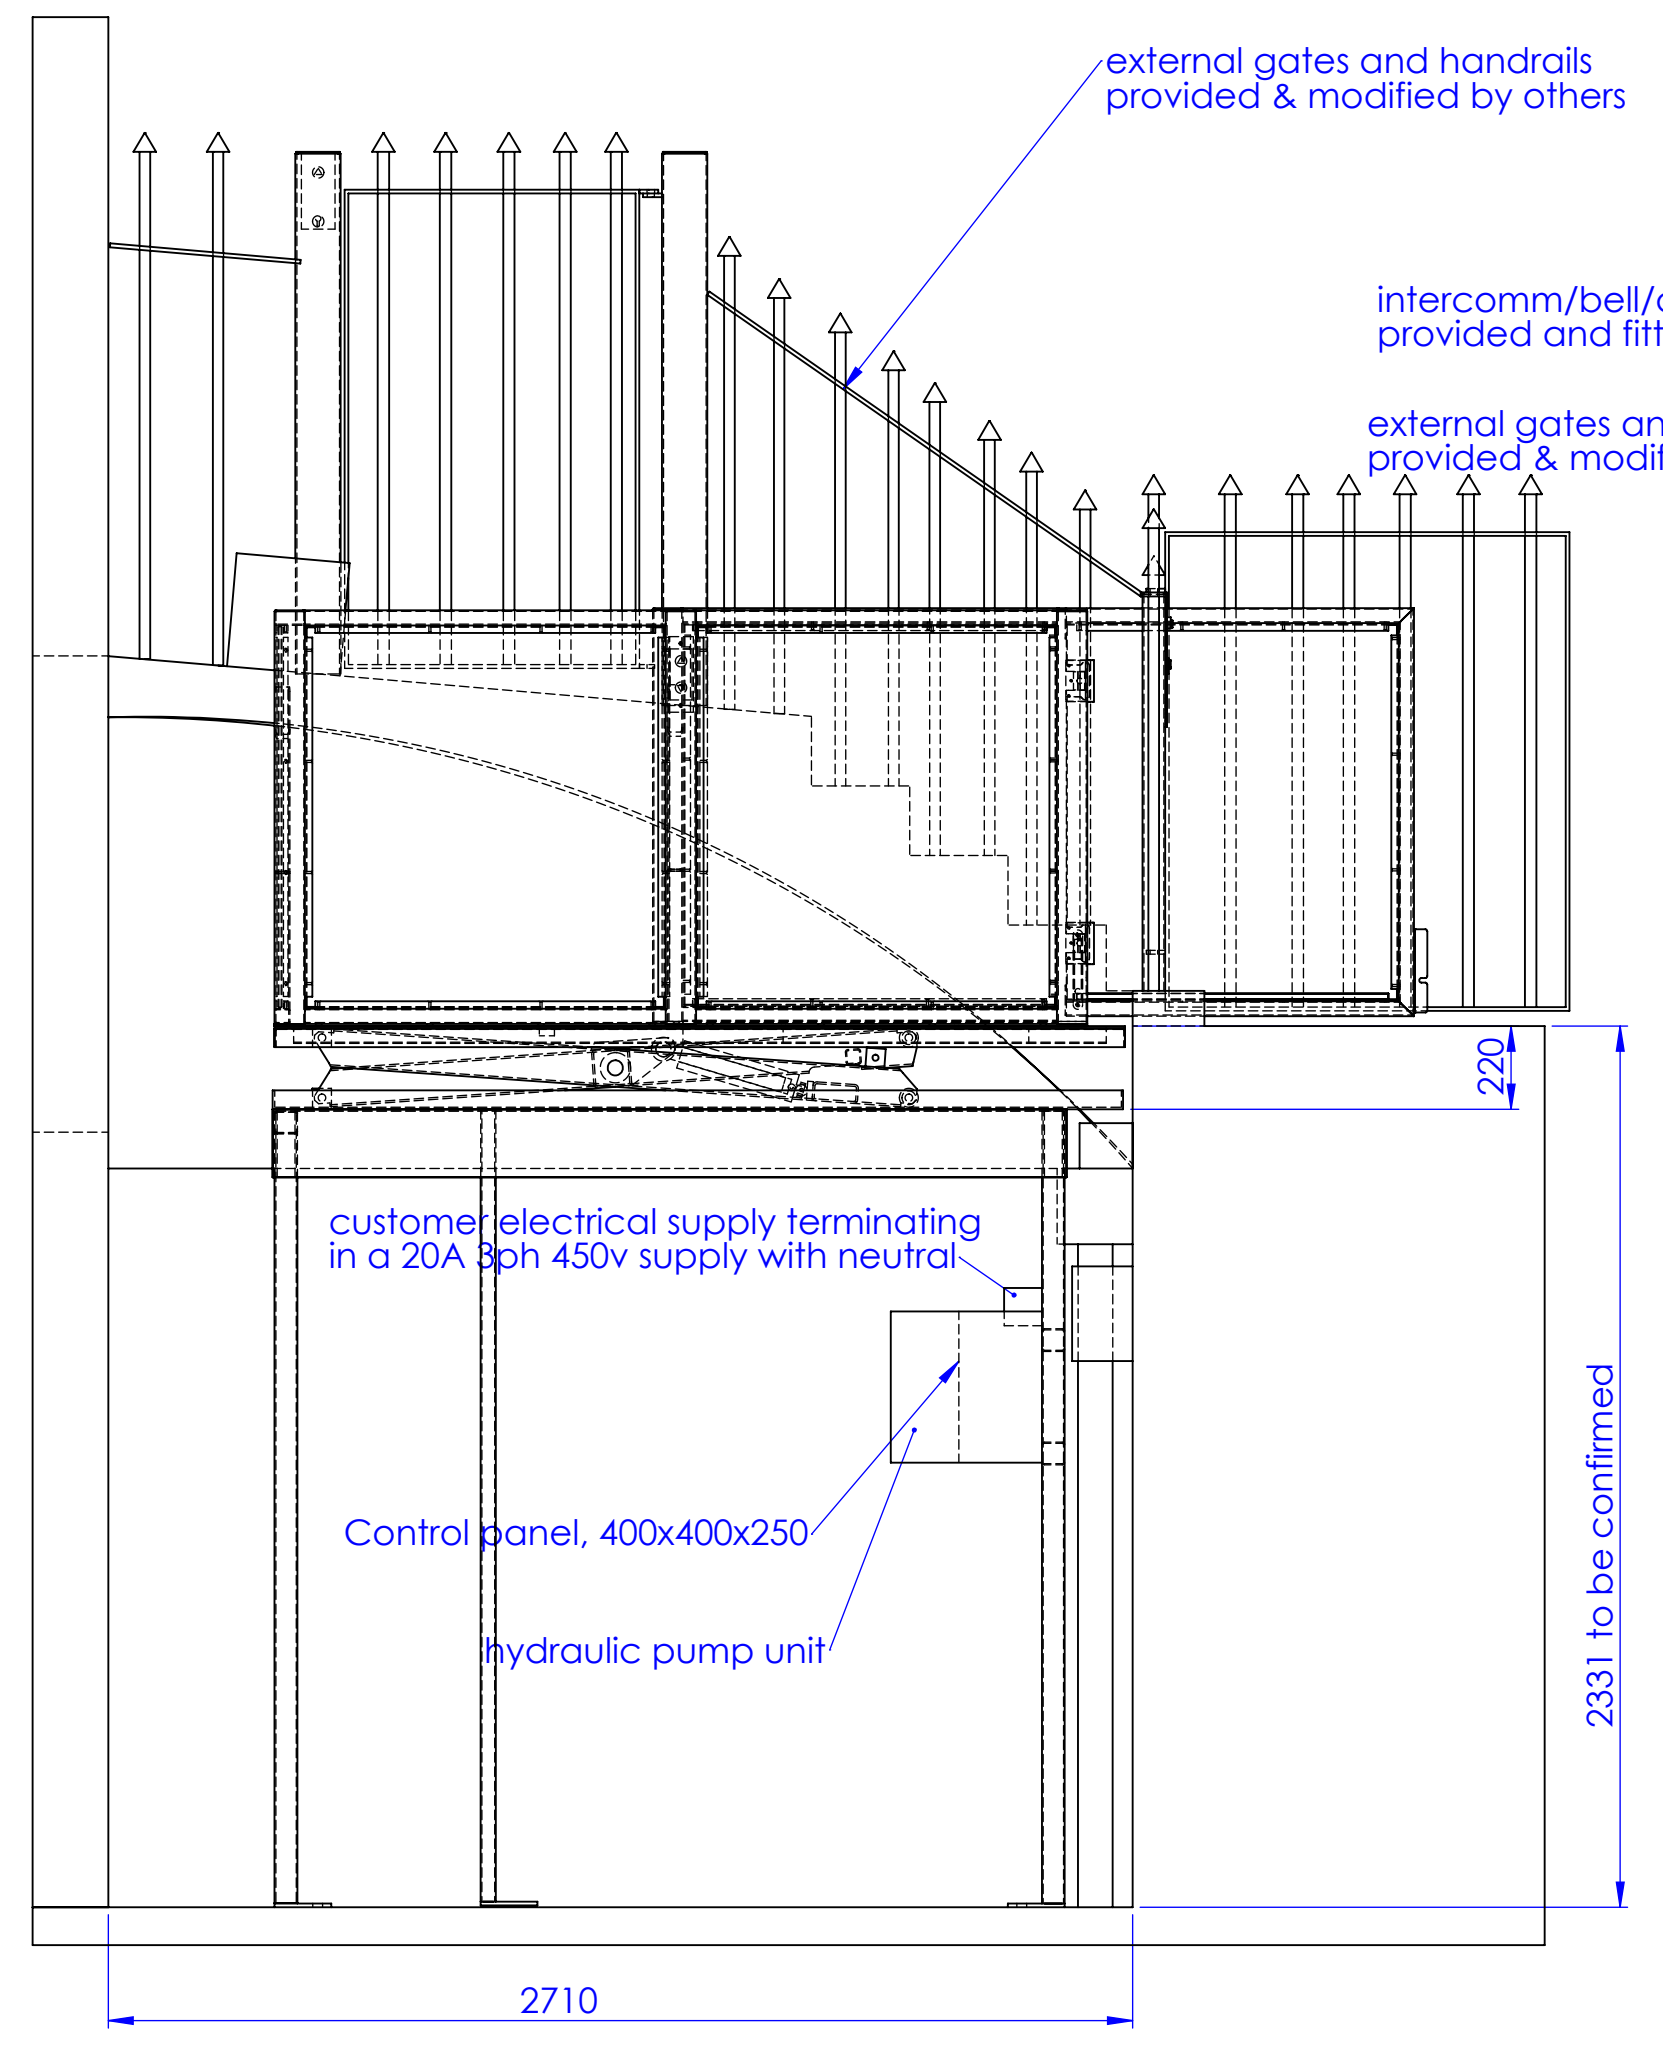

Under arch needs to be filled in flush by others prior to lift installation, without this the lift would not meet the required British Standard

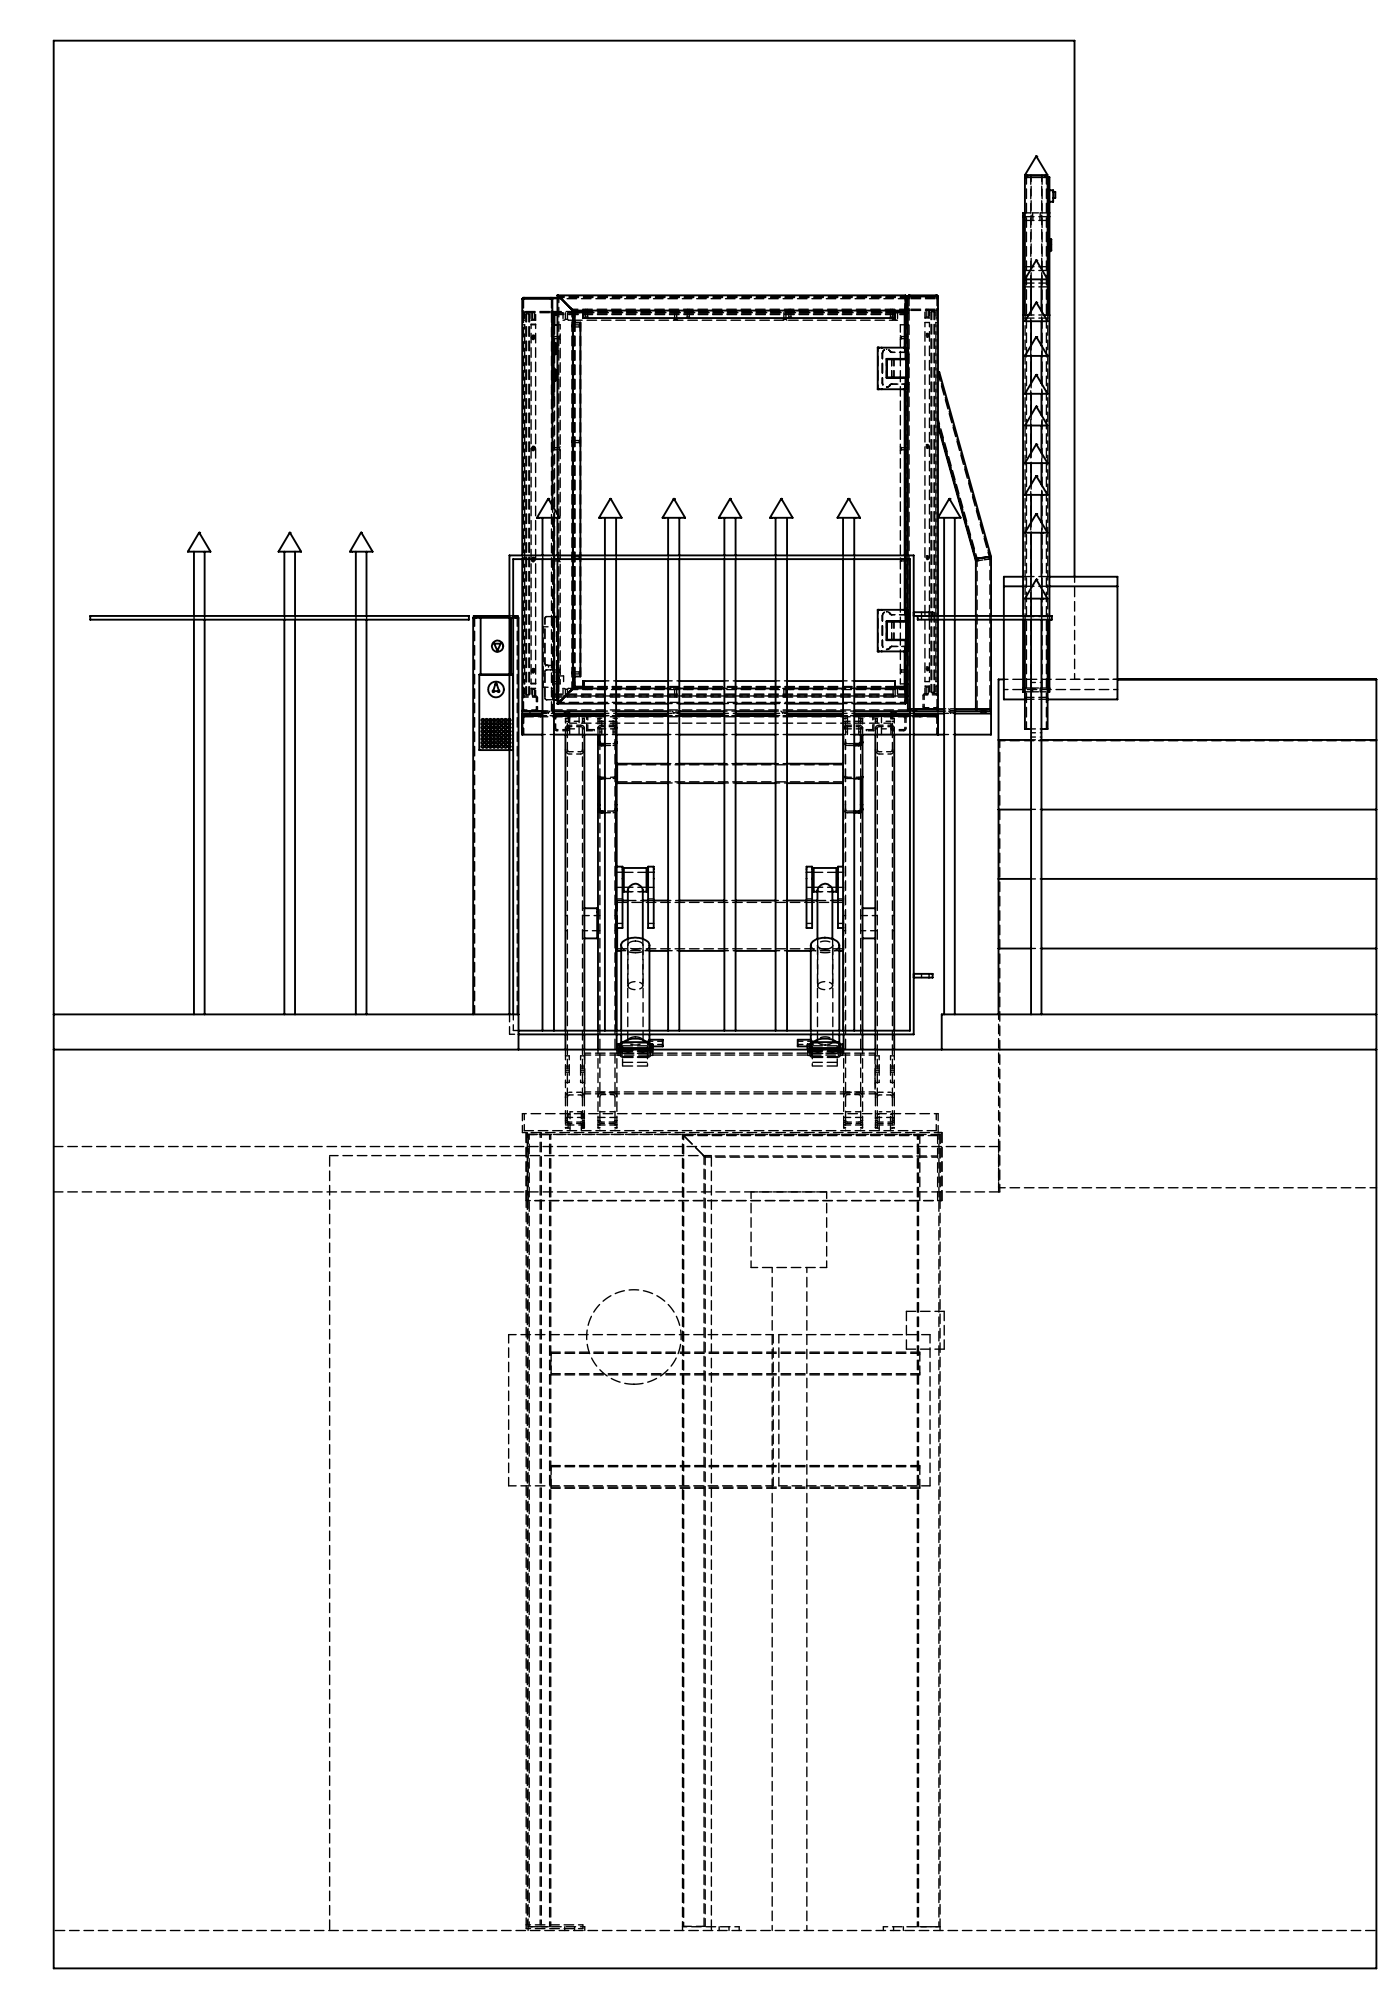

General Note
 Main structure and lift manufactured from Mild steel, with black painted surface.
 Glass infill panels are 10mm toughened panels.

REV	MODIFICATION
A	1st ISSUE
B	lift moved closer to bridge by 450mm
C	lift modified in line with site meeting, 14.3.12
D	Modified as per customers request 18.1.13
E	revisions to suit civil gates 27.2.13
F	Spelling error corrected, extra post added to lift door swing, 14.3.13
G	Changed as per customer request 14.3.13
H	New view added for gate locking mechanism at 1:10 scale. General note added re finish and maint. 26.6.13

SURFACE FINISH	
MICROMETRE SYMBOLS ARE TO BS 1134 CLA SYSTEM. SURFACES MARKED THUS TO BE MACHINED TO FINISH INDICATED.	
TOLERANCES TO BE AS SPECIFIED BELOW, UNLESS OTHERWISE STATED	
MACHINING	
UP TO 100mm	± 0.15mm
100mm TO 300mm	± 0.4mm
300mm TO 1000mm	± 0.8mm
FABRICATION PLATE AND STRUCTURAL WORK	
UP TO 300mm	± 0.5mm TO 1000mm TO 2000mm
4.1mm	± 2mm
4.2mm	± 3mm

CHASE
 CHASE EQUIPMENT LTD.
 WELLINGTON HOUSE,
 SANGWIN ROAD,
 COSELEY,
 BILSTON,
 WEST MIDLANDS WV14 9EE.
 TEL: 01902 675835 FAX: 01902 674998

TITLE
 Disabled Lift GA
 BW INTERIORS

DRG No.
 19452-010

SCALE 1:20
 DRAWN SW
 DATE 27.2.13
 CHECKED DS
 DATE 27.2.13

SHEET No. 1 of 1
 REV. H