


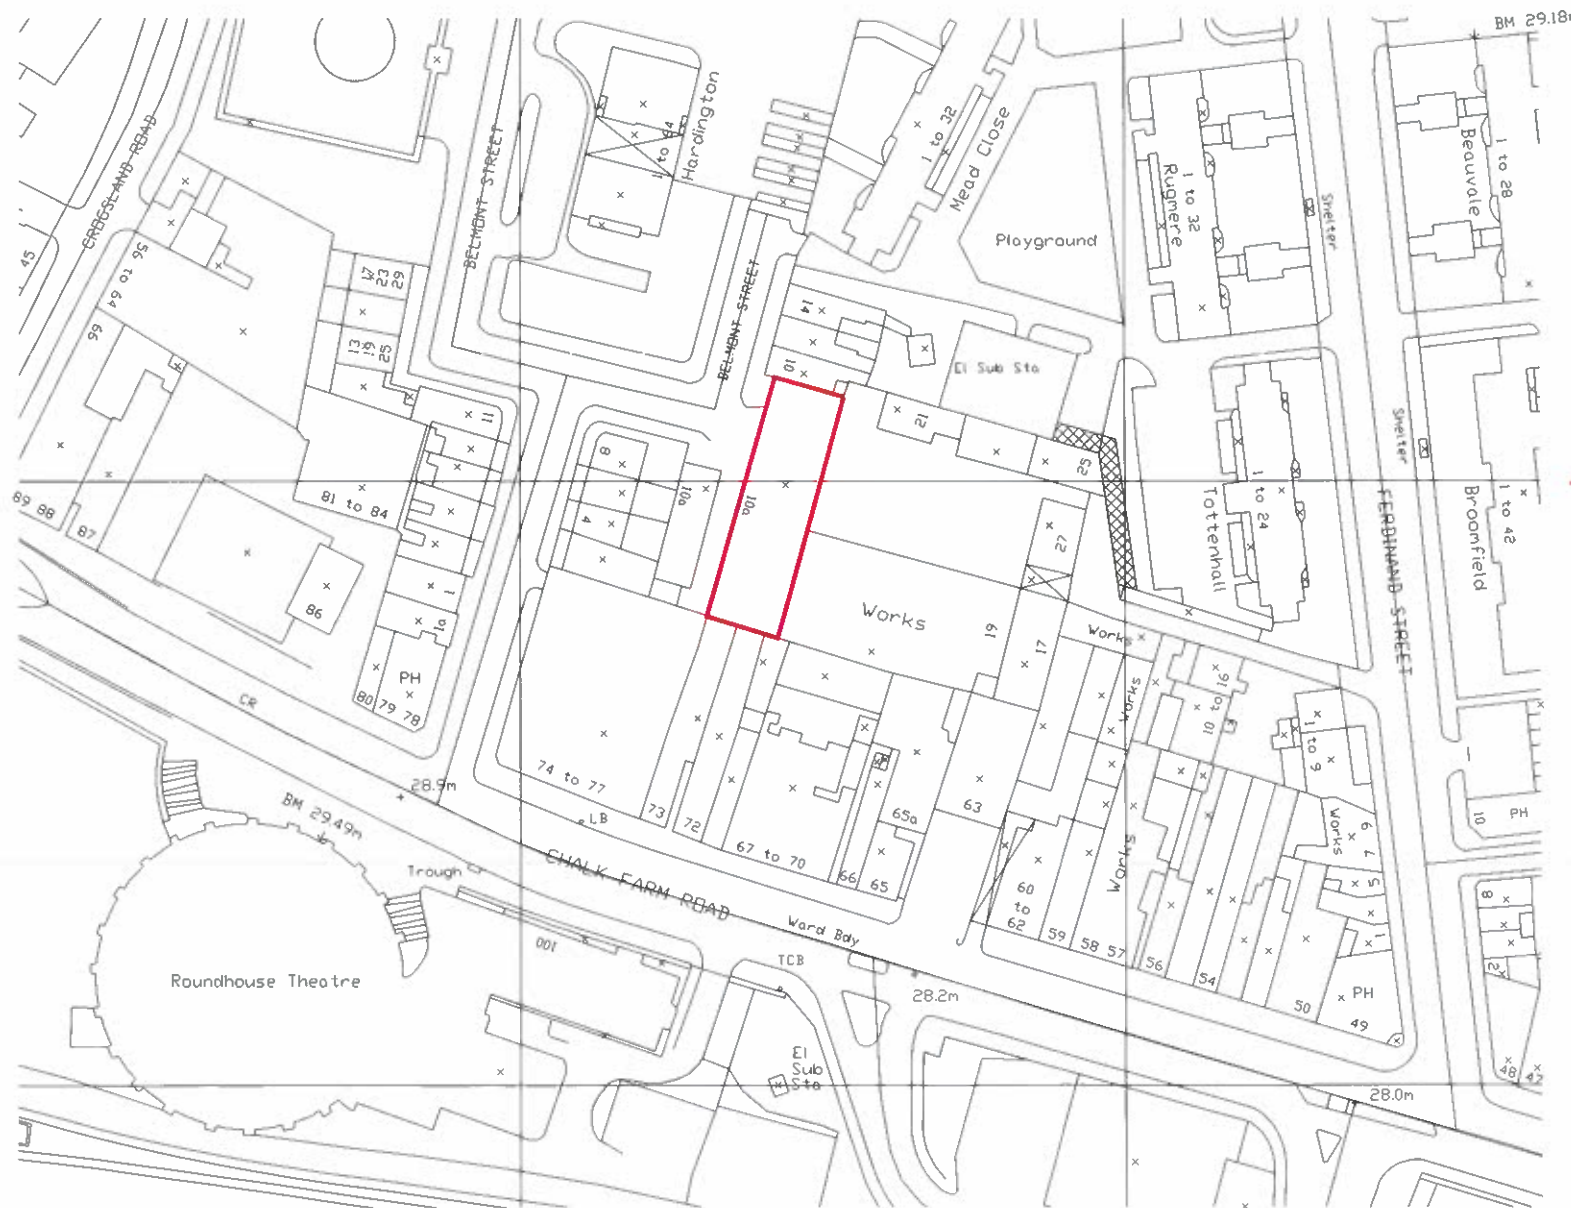

APPLICATION SITE

Crown Copyright. All rights reserved. Licence Number 100020449
Scale 1:1250

EXISTING SITE LOCATION MAP

PLANNING APPLICATION

ALL DIMENSIONS TO BE CHECKED ON SITE
WORK TO FIGURED DIMENSIONS ONLY
REPORT DISCREPANCIES TO THE ARCHITECT
AT ONCE BEFORE PROCEEDING

Contemporary Design Solutions



46 Great Marlborough Street
London
W1F 7JW
Telephone: 020 7464 9000 Fax: 020 7464 4944

Client

RISETALL LTD

Project Title


10A Belmont Street,
London NW1

Drawing Title

Existing Site Location Map

Scale	1:1250@A3	Date	June 2013
Drawn	LV	Checked	DL
Drawing No.		Rev.	

130610-A(PD)001

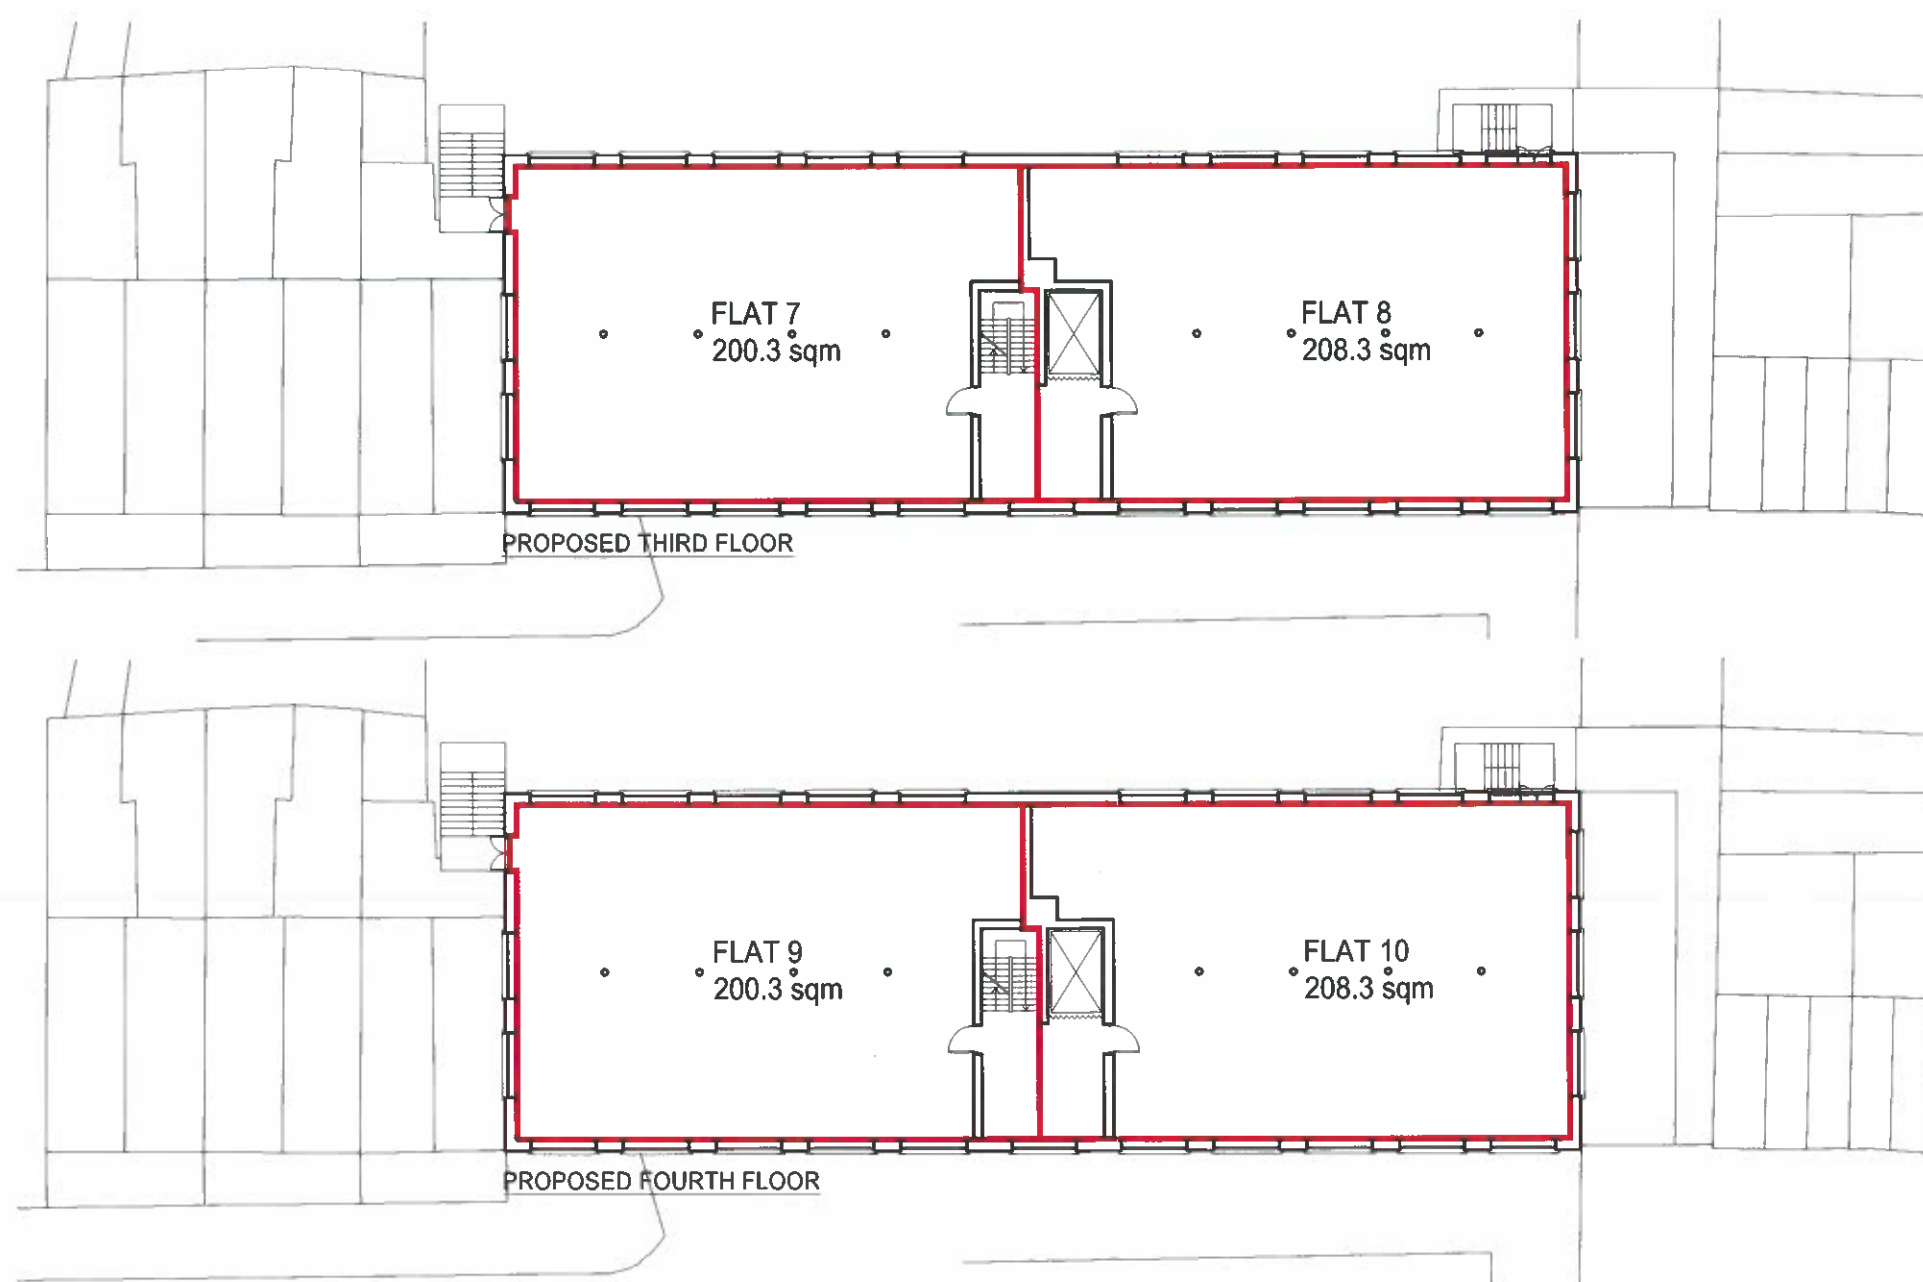

PLANNING APPLICATION

ALL DIMENSIONS TO BE CHECKED ON SITE
WORK TO FIGURED DIMENSIONS ONLY
REPORT DISCREPANCIES TO THE ARCHITECT
AT ONCE BEFORE PROCEEDING

Contemporary Design Solutions



46 Great Marlborough Street
London
W1F 7JW
Telephone: 020 7494 9000 Fax: 020 7494 4944

Client

RISETALL LTD

Project Title

10A Belmont Street,
London NW1

Drawing Title

Proposed Flats Layout
Third and Fourth Floors

Scale 1: 250@A3 Date June 2013

Drawn LV Checked DL

Drawing No. Rev.

130610-A(PD)101



PLANNING APPLICATION

ALL DIMENSIONS TO BE CHECKED ON SITE
WORK TO FIGURED DIMENSIONS ONLY
REPORT DISCREPANCIES TO THE ARCHITECT
AT ONCE BEFORE PROCEEDING

Contemporary Design Solutions



46 Great Marlborough Street
London
W1F 7JW
Telephone: 020 7494 9000 Fax: 020 7494 4944

Client

RISETALL LTD

Project Title

10A Belmont Street,
London NW1

Drawing Title

Proposed Flats Layout
Ground to Second Floors

Scale: 1: 250@A3 Date: June 2013

Drawn: LV Checked: DL

Drawing No. Rev.

130610-A(PD)100 -