


1 Front Existing Elevation  
Escale: 1:50@A3

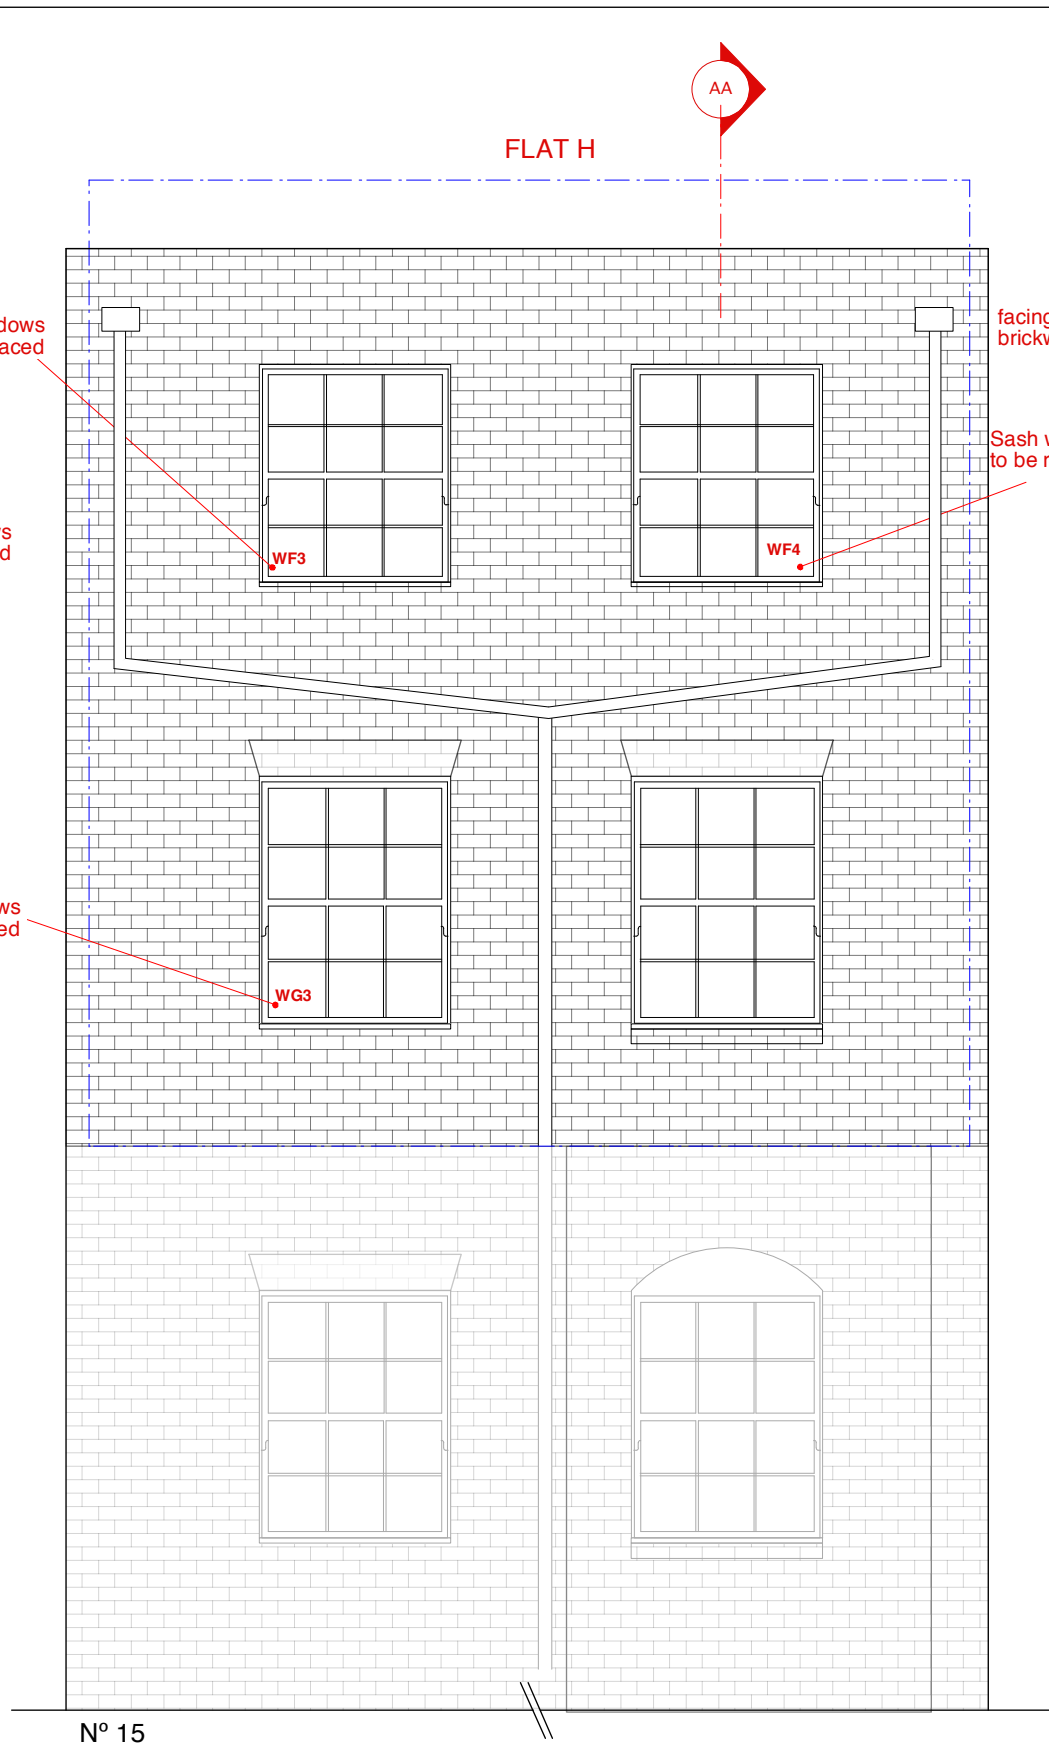

2 Rear Existing Elevation  
Escale: 1:50@A3

0 1 2 3 M

#### NOTES:

The drawing must not be scaled and all dimensions are to be checked on site before work is commenced.  
The drawing is to be read in conjunction with all other Structural Engineers and Service Engineers drawings and written specifications.

#### SPECIFICATIONS:

#### REVISION

N	DATE	NOTES

PROJECT:  
GLOUCESTER AV


DRAWING:  
EXISTING  
ELEVATIONS

DRAWING N:  
GA-EL001-A

- ☐ PRELIMINARY
- ☐ PLANNING APPROVAL
- ☐ CONSTRUCTION
- ☐ DESIGN INFORMATION
- ☒ TENDER
- ☐ AS BUILT

CLIENT: Ms Anja Blumert

LOCATION: Flat H, 15  
GLOUCESTER AV

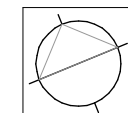

DATE: 25.06.13  
SCALE: 1:50 @A3

#### PROJECT DESIGNER:



**RMF STUDIO**  
38 Fordwych  
Court Shoot up  
Hill NW2 3PH  
DESIGNER:  
Marco Ferrara-Bardile  
rmfstudio@honadesign.com  
t. 0797 5644556