
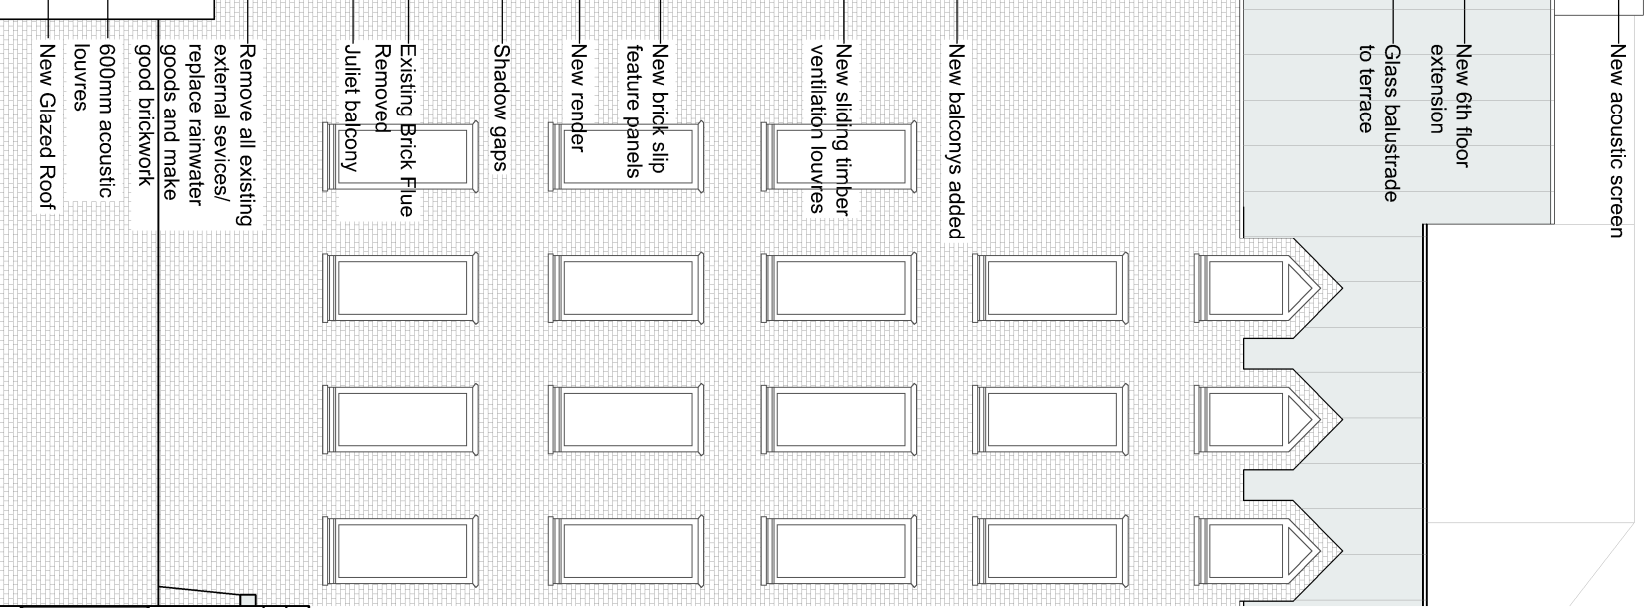
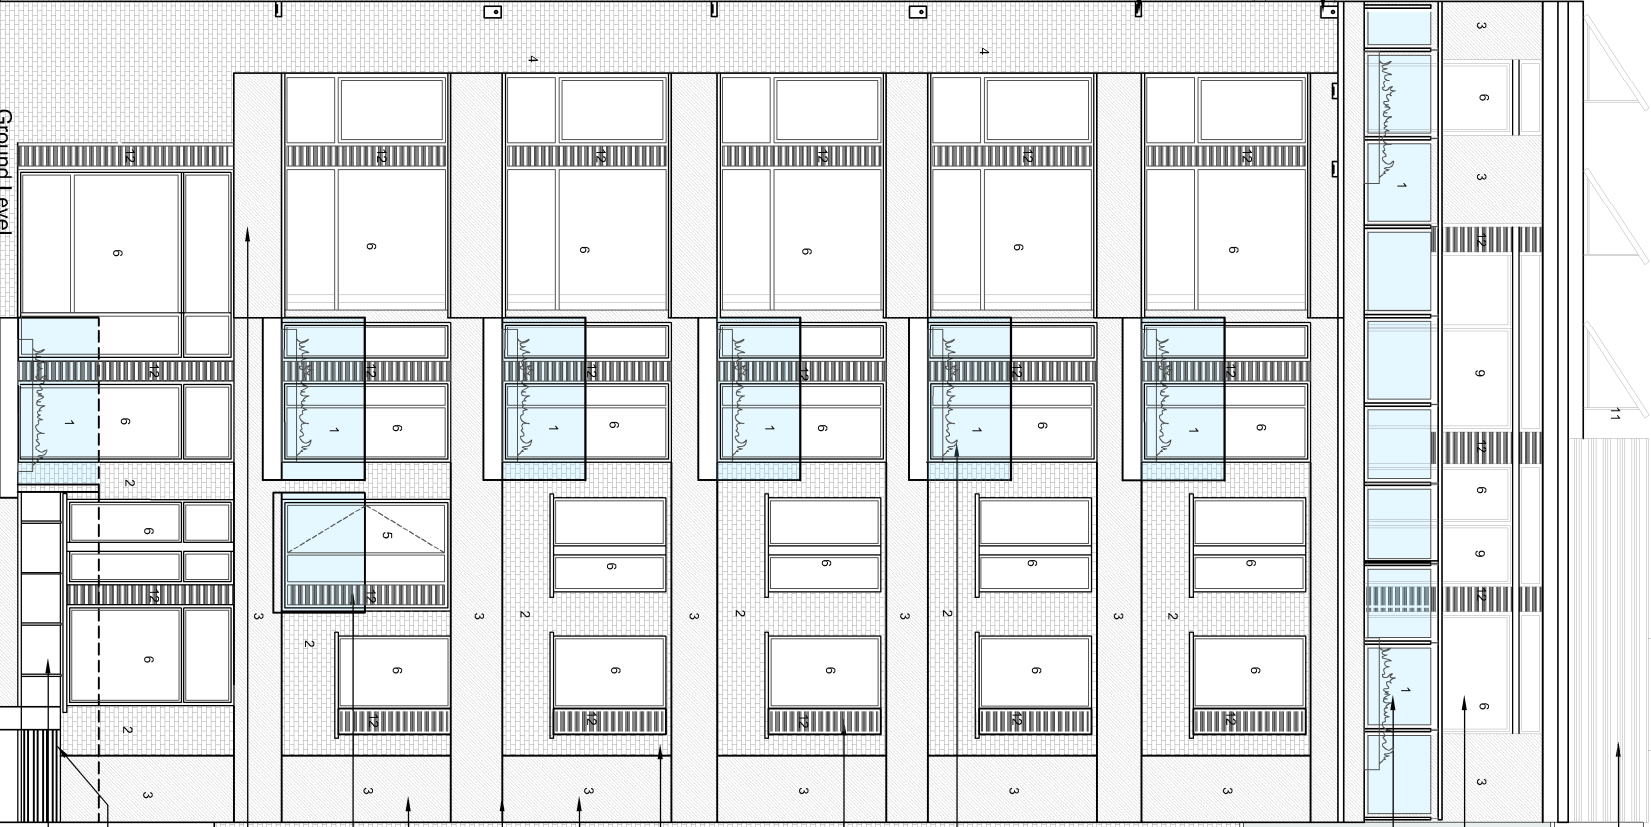


#### KEY TO MATERIALS

1. New Glass Balustrade
2. New brick slips to match existing brick colour
3. New Render panels
4. Existing brickwork cleaned and repaired
5. New glass doors
6. New windows, clear glazed, aluminium anodised metal frame with feature surround
7. Existing facade cleaned and repaired
8. New double glazed windows replacing existing, clear glass
9. New clear glazed sliding doors in anodised metal frame
10. Reconstituted stone cladding
11. Acoustic louvers - ppc finish
12. Sliding timber ventilation louvers
13. New PV Panels
14. Glass canopy

DATE	REVISION	NO.
APR 13		-
DRAWN: BLR	THIS DRAWING IS NOT TO BE SCALED. ONLY FIGURED DIMENSIONS ARE TO BE USED. THIS DRAWING IS THE PROPERTY OF MR PARTNERSHIP LIMITED. CONTRACTORS ARE TO CHECK ALL DIMENSIONS BEFORE WORK COMMENCES, AND REFER ANY APPARENT DISCREPANCY TO THE ARCHITECT. THIS DRAWING IS THE SOLE PROPERTY OF MR PARTNERSHIP LIMITED, AND MAY NOT BE COPIED OR REPRODUCED IN ANY MANNER WHATSOEVER WITHOUT THE OWNERS WRITTEN CONSENT. (c) COPYRIGHT.	
SCALE: 1:100	PROJECT 30-32 GRAYS INN ROAD LONDON WC1X	
DWG FILE: 2558040	DRAWING PROPOSED FRONT (SOUTH WEST) ELEVATION	
REV. NO. 1	MR PARTNERSHIP ARCHITECTS & INTERIOR DESIGNERS 41 FOLEY STREET TEL: (020) 7631 5405 LONDON W1W 7TS FAX: (020) 7631 5186	

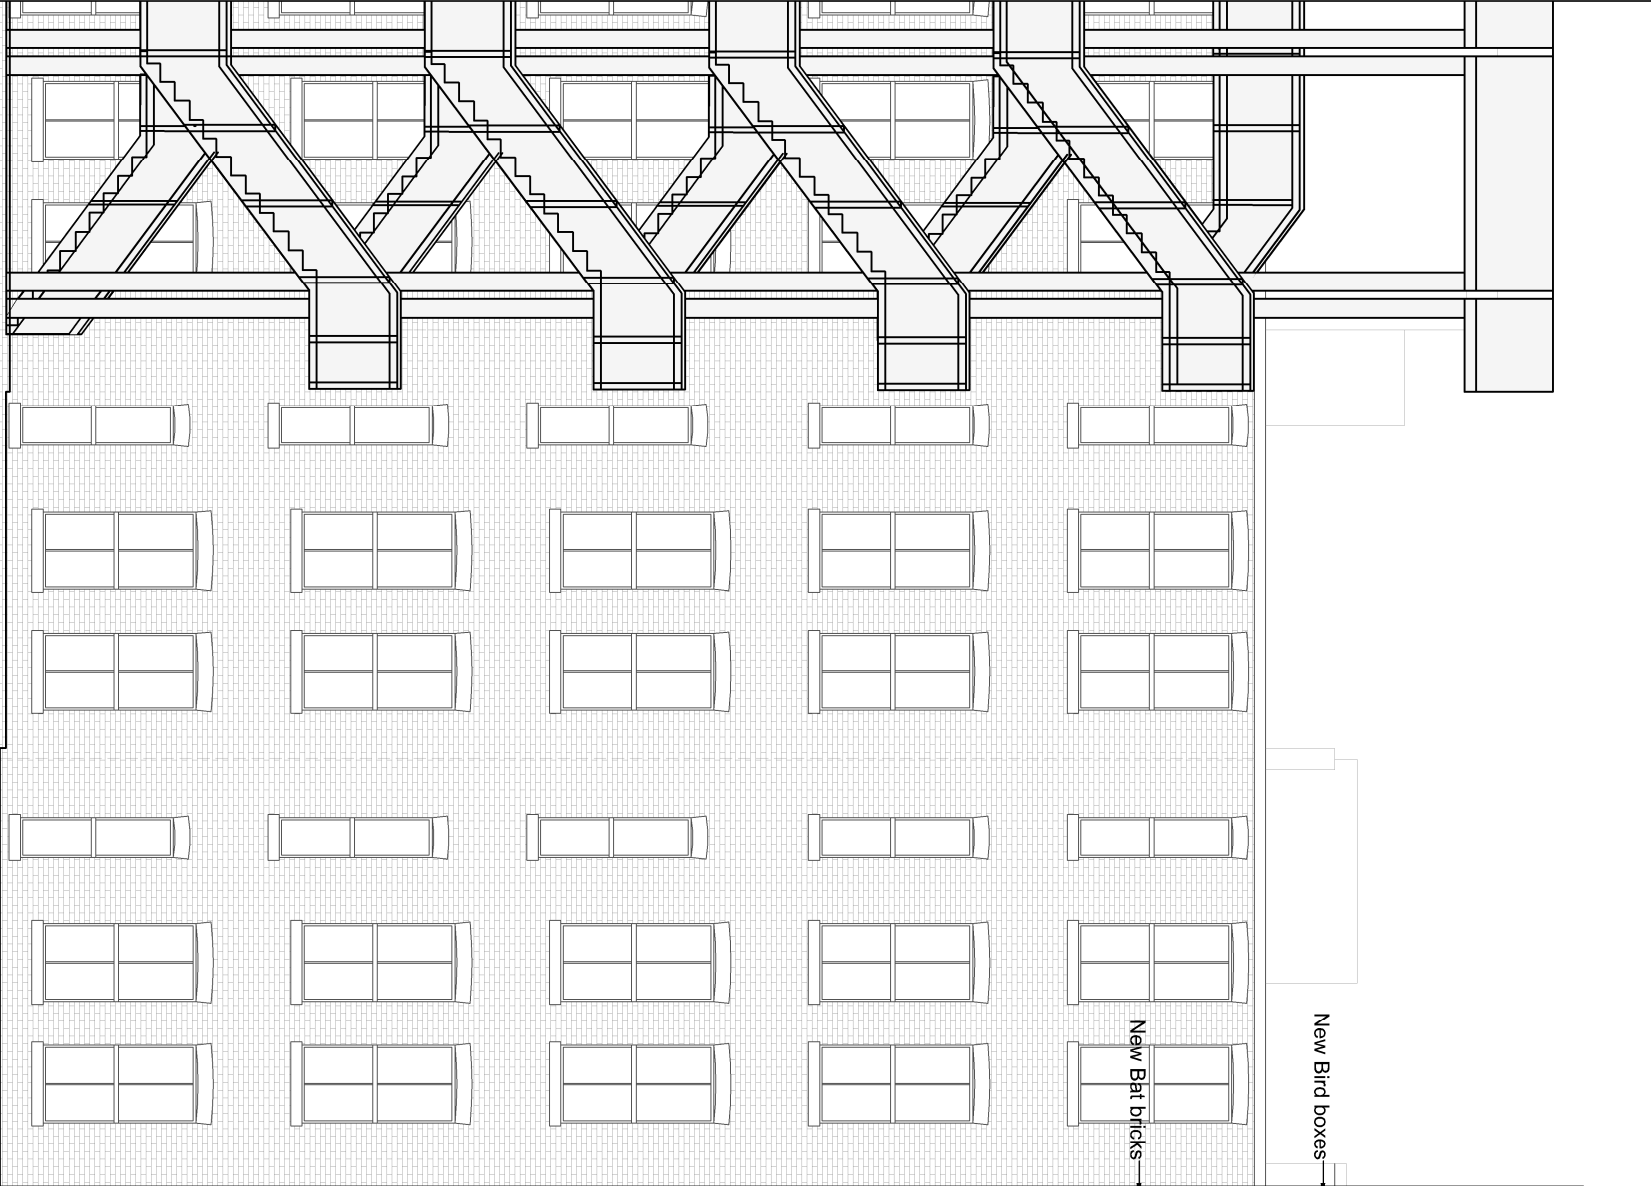

KEY TO MATERIALS

1. New Glass Balustrade
2. New brick slips to match existing brick colour
3. New Render panels
4. Existing brickwork cleaned and repaired
5. New glass doors
6. New windows, clear glazed, aluminium anodised metal frame with feature surround
7. Existing facade cleaned and repaired
8. New double glazed windows replacing existing, clear glass
9. New clear glazed sliding doors in anodised metal frame
10. Reconstituted stone cladding
11. Acoustic louvres - ppc finish
12. Sliding timber ventilation louvres
13. New PV Panels
14. Glass canopy

DATE	REVISION	NO.
APR 13		
DRAWN: BLR		
SCALE: 1:100		
DWG FILE: 2558041		
REV. NO.		
PROJECT	30-32 GRAYS INN ROAD LONDON WC1X	
DRAWING	PROPOSED REAR (NORTH-EAST) ELEVATION	

24 - 28

30 - 32

DATE: APR 13

DRAWN: BLR

SCALE: 1:100

DWG FILE: 2558041

REV. NO.

MR PARTNERSHIP


ARCHITECTS & INTERIOR DESIGNERS

41 FOLEY STREET

LONDON W1W 7TS

TEL: (020) 7631 5405

FAX: (020) 7631 5186

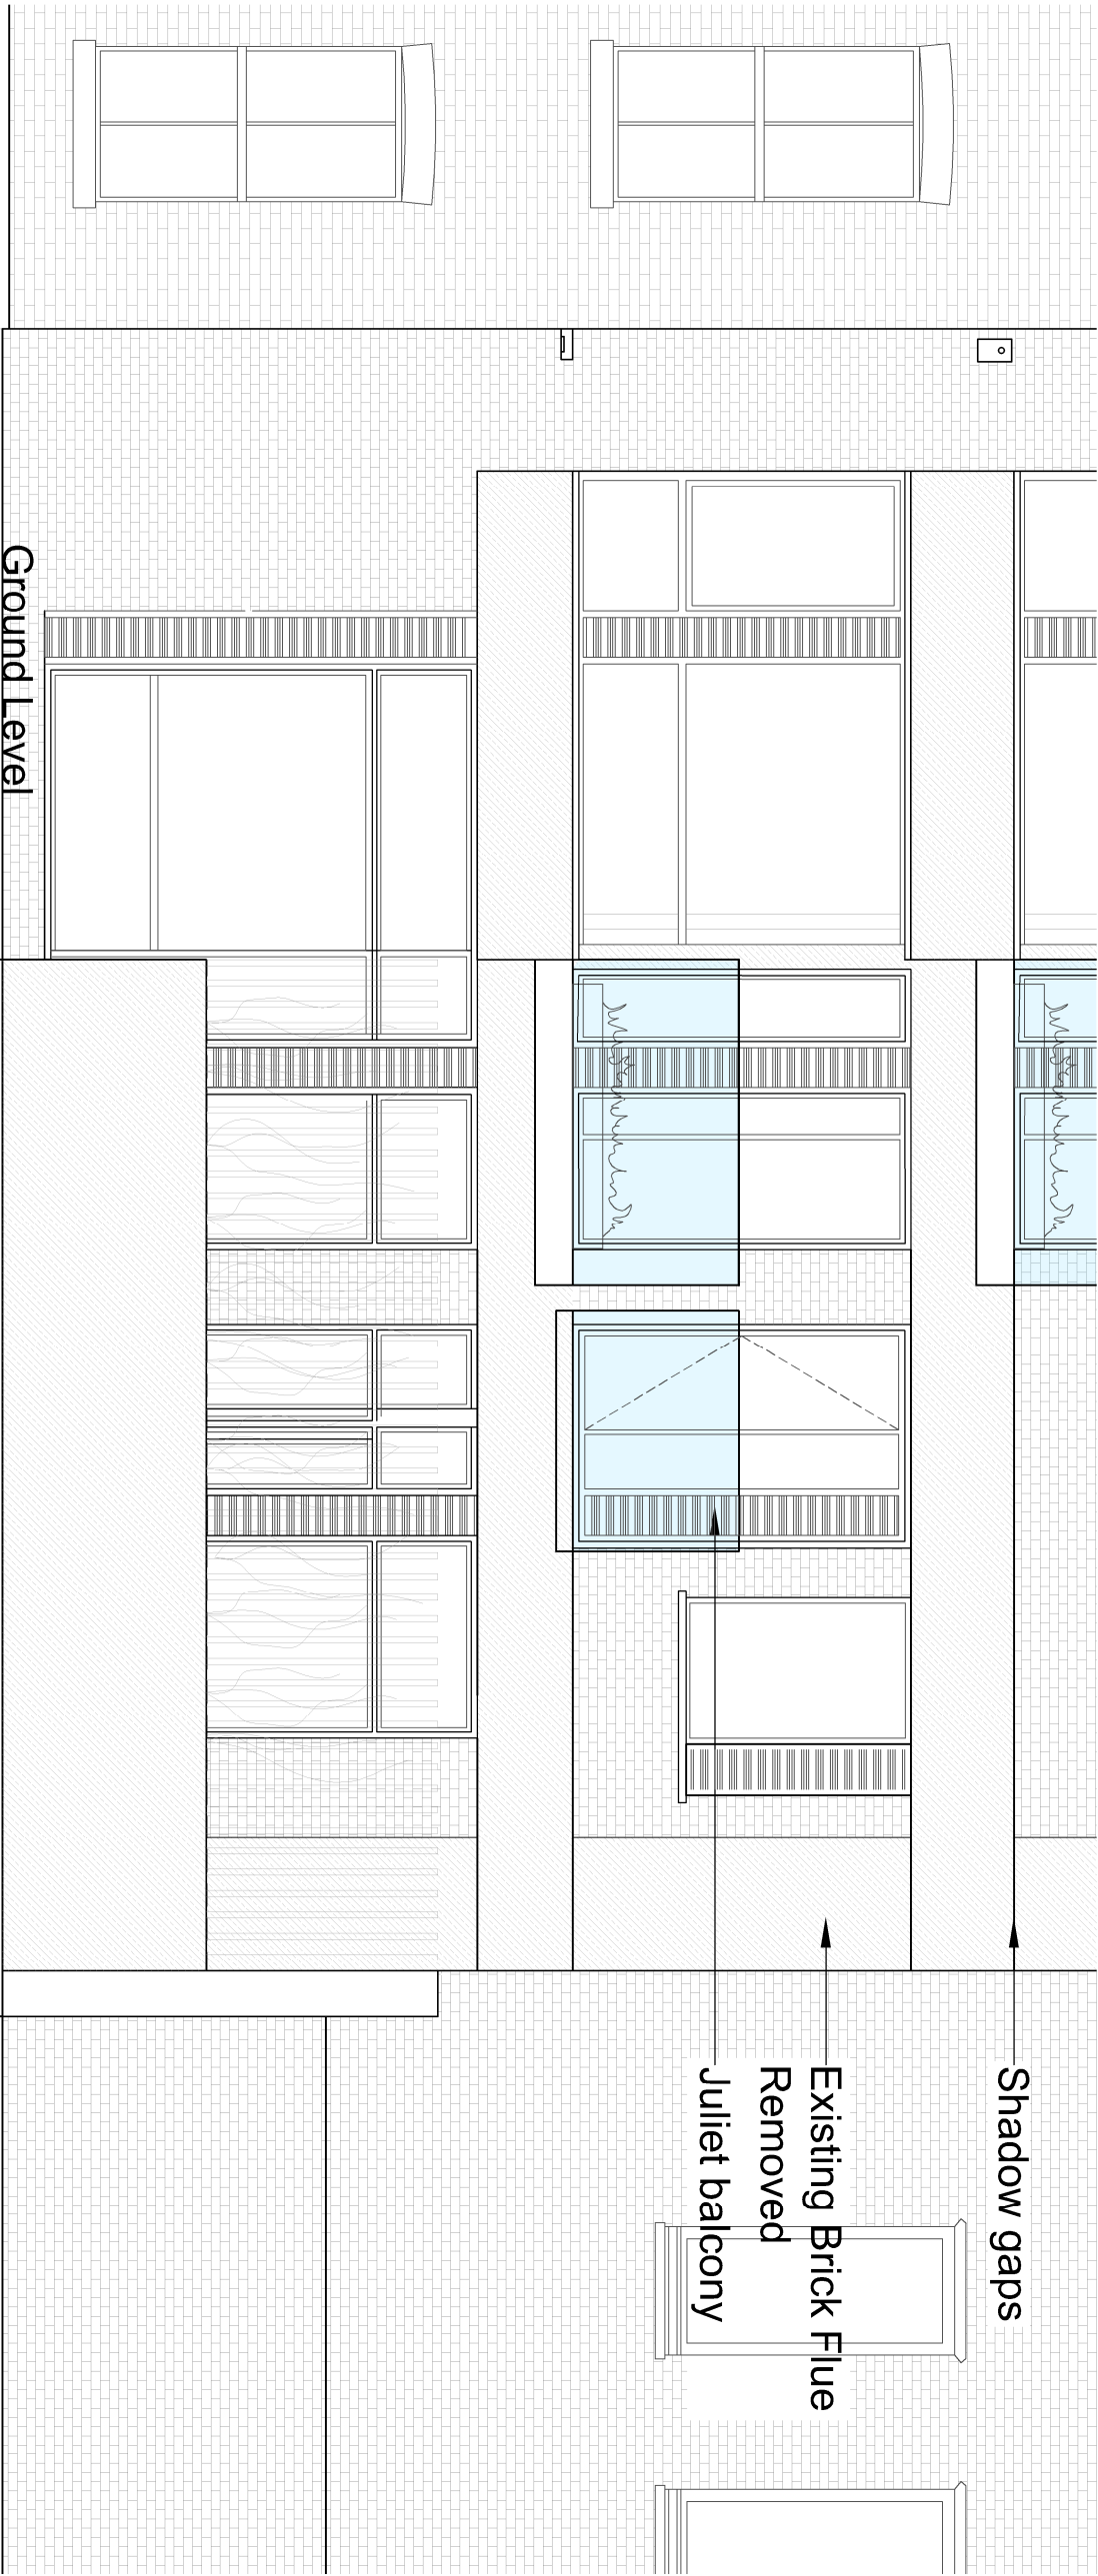

30 - 32

DATE	REVISION	NO.
APR 13		-
DRAWN:	MR PARTNERSHIP	
BLR	ARCHITECTS & INTERIOR DESIGNERS	
SCALE:	41 FOLEY STREET TEL: (020) 7631 5405	
1:100	LONDON W1W 7TS FAX: (020) 7631 5186	
DWG FILE:	NUMBER	REV. NO.
	2558042	1

THIS DRAWING IS NOT TO BE SCALED. ONLY FIGURED DIMENSIONS ARE TO BE USED. THE DRAWING IS THE PROPERTY OF MR PARTNERSHIP LIMITED. AND MAY NOT BE COPIED OR REPRODUCED IN ANY MANNER WHATSOEVER WITHOUT THE OWNERS WRITTEN CONSENT. (c) COPYRIGHT.

PROJECT

30-32 GRAYS INN ROAD  
LONDON WC1X

DRAWING

PROPOSED  
REAR (NORTH-EAST)  
ELEVATION, ENLARGED