



DATE	REVISION	NO.

THIS DRAWING IS NOT TO BE SCALED. ONLY FIGURED DIMENSIONS ARE TO BE USED. DIMENSIONS OF MATERIALS AND FINISHES ARE TO BE CHECKED BY CONTRACTORS BEFORE COMMENCEMENT OF WORK. ANY DISCREPANCY BETWEEN DIMENSIONS AND FINISHES SHOULD BE REFERRED TO THE ARCHITECT IMMEDIATELY. THIS DRAWING IS THE SOLE PROPERTY OF M.R. PARTNERSHIP LIMITED, AND MAY NOT BE COPIED OR REPRODUCED IN ANY MANNER WHATSOEVER WITHOUT THE OWNERS WRITTEN CONSENT. (c) COPYRIGHT.

PROJECT  
**30-32 GRAYS INN ROAD**  
**LONDON WC1X**

DRAWING  
**PROPOSED SECTION A - A**

DATE: <b>APR 13</b>	
DRAWN BY: <b>BLR</b>	
SCALE: <b>1:1000</b>	41 FOLEY STREET TEL: (020) 7631 5405 LONDON W1W 7TS FAX: (020) 7631 5186
DWG FILE: <b>2558030</b>	REV. NO. <input type="checkbox"/>

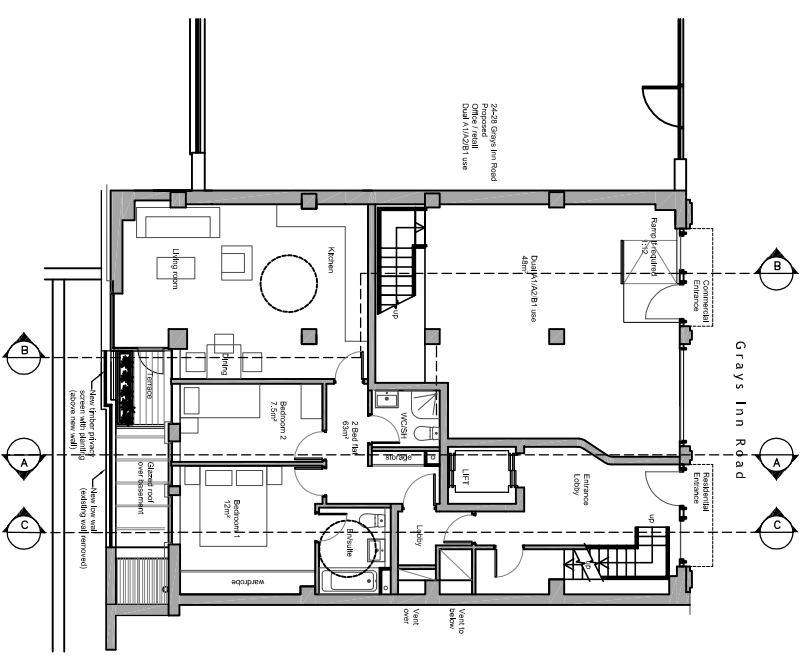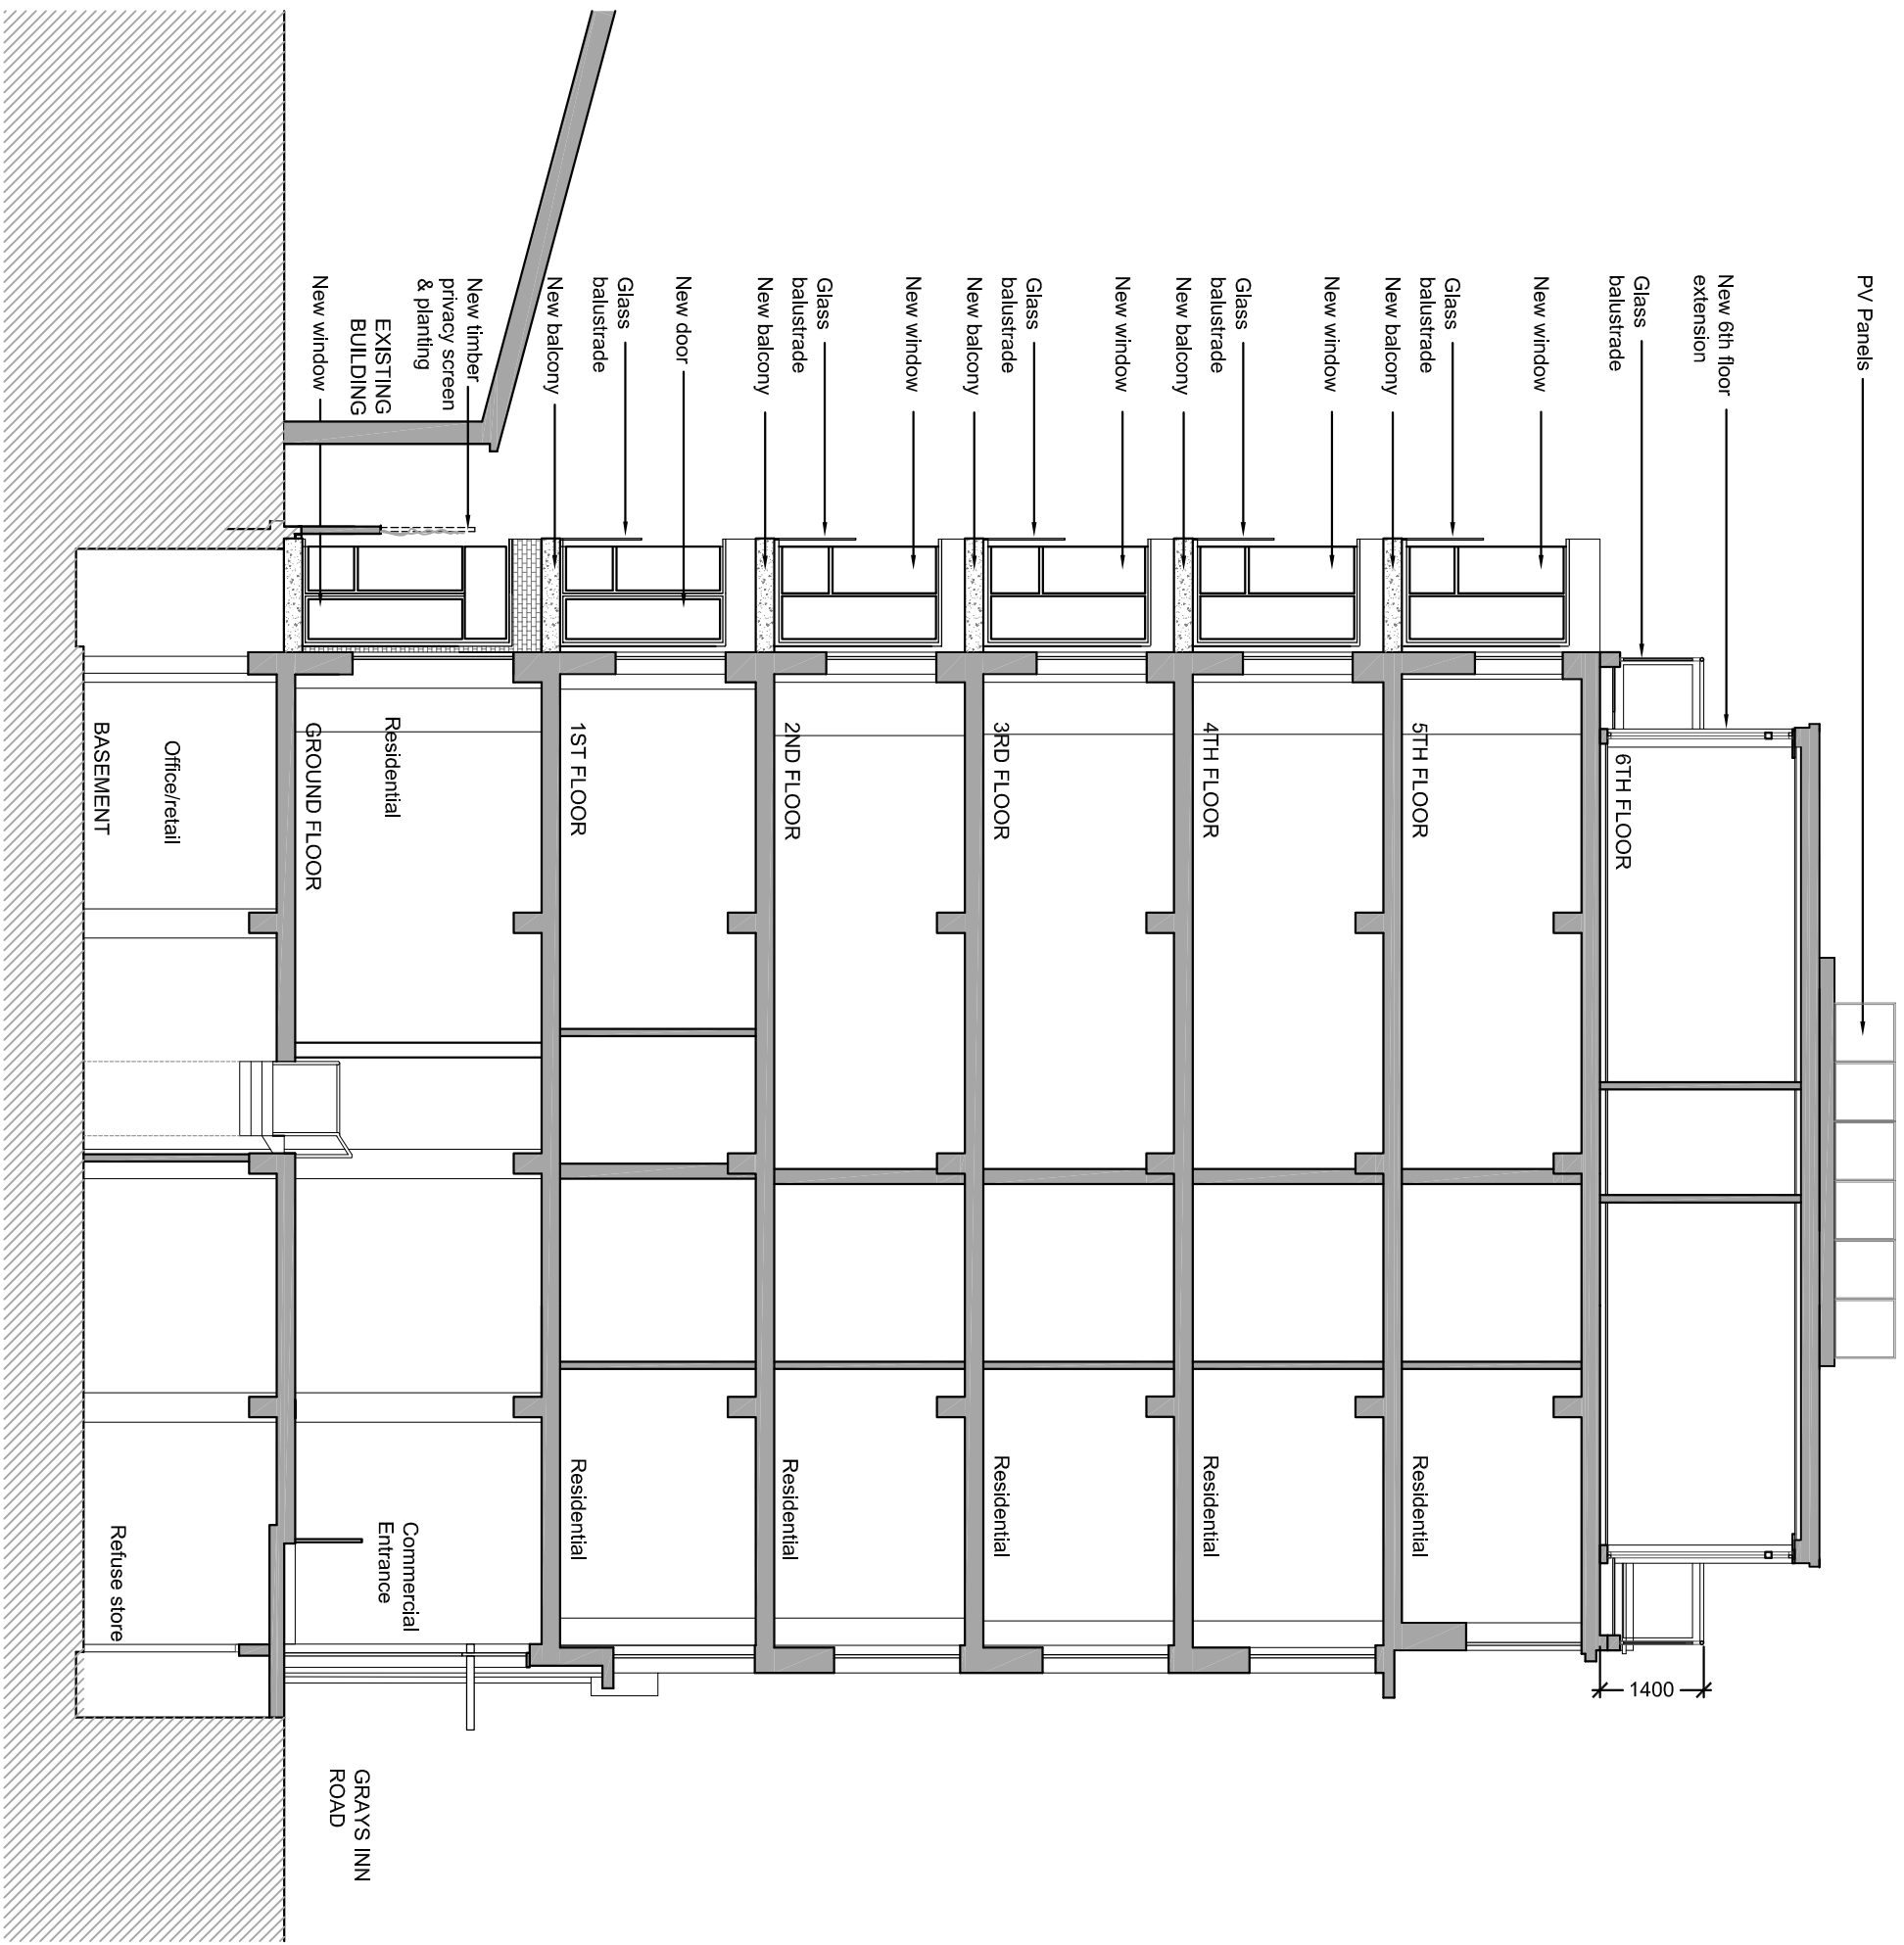

DATE	REVISION	NO.

THIS DRAWING IS NOT TO BE SCALED. ONLY FIGURED DIMENSIONS ARE TO BE USED. CONTRACTORS ARE TO CHECK ALL DIMENSIONS BEFORE WORK COMMENCES, AND REFER ANY APPARENT DISCREPANCY TO THE ARCHITECT. THIS DRAWING IS THE SOLE PROPERTY OF M.R PARTNERSHIP LIMITED, AND MAY NOT BE COPIED OR REPRODUCED IN ANY MANNER WHATSOEVER WITHOUT THE OWNERS WRITTEN CONSENT. (c) COPYRIGHT.

PROJECT  
**30-32 GRAYS INN ROAD**  
 LONDON WC1X

DRAWING  
**PROPOSED SECTION B - B**

DATE: **APR 13**

DRAWN: **BLR**



SCALE: **1:100@A3**

DWG FILE: **2558**

REV. NO.

**M.R PARTNERSHIP**  
 ARCHITECTS & INTERIOR DESIGNERS

41 FOLEY STREET TEL: (020) 7631 5405  
 LONDON W1W 7TS FAX: (020) 7631 5186

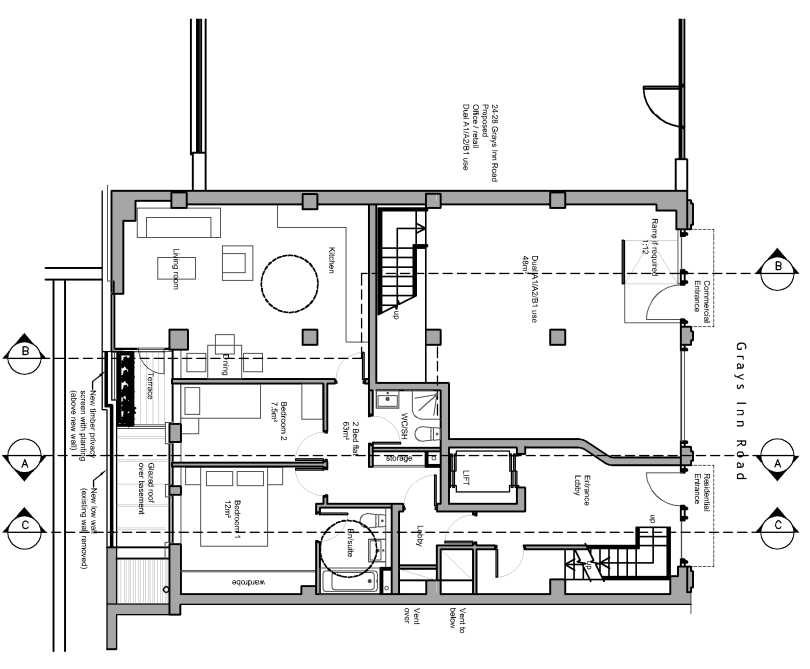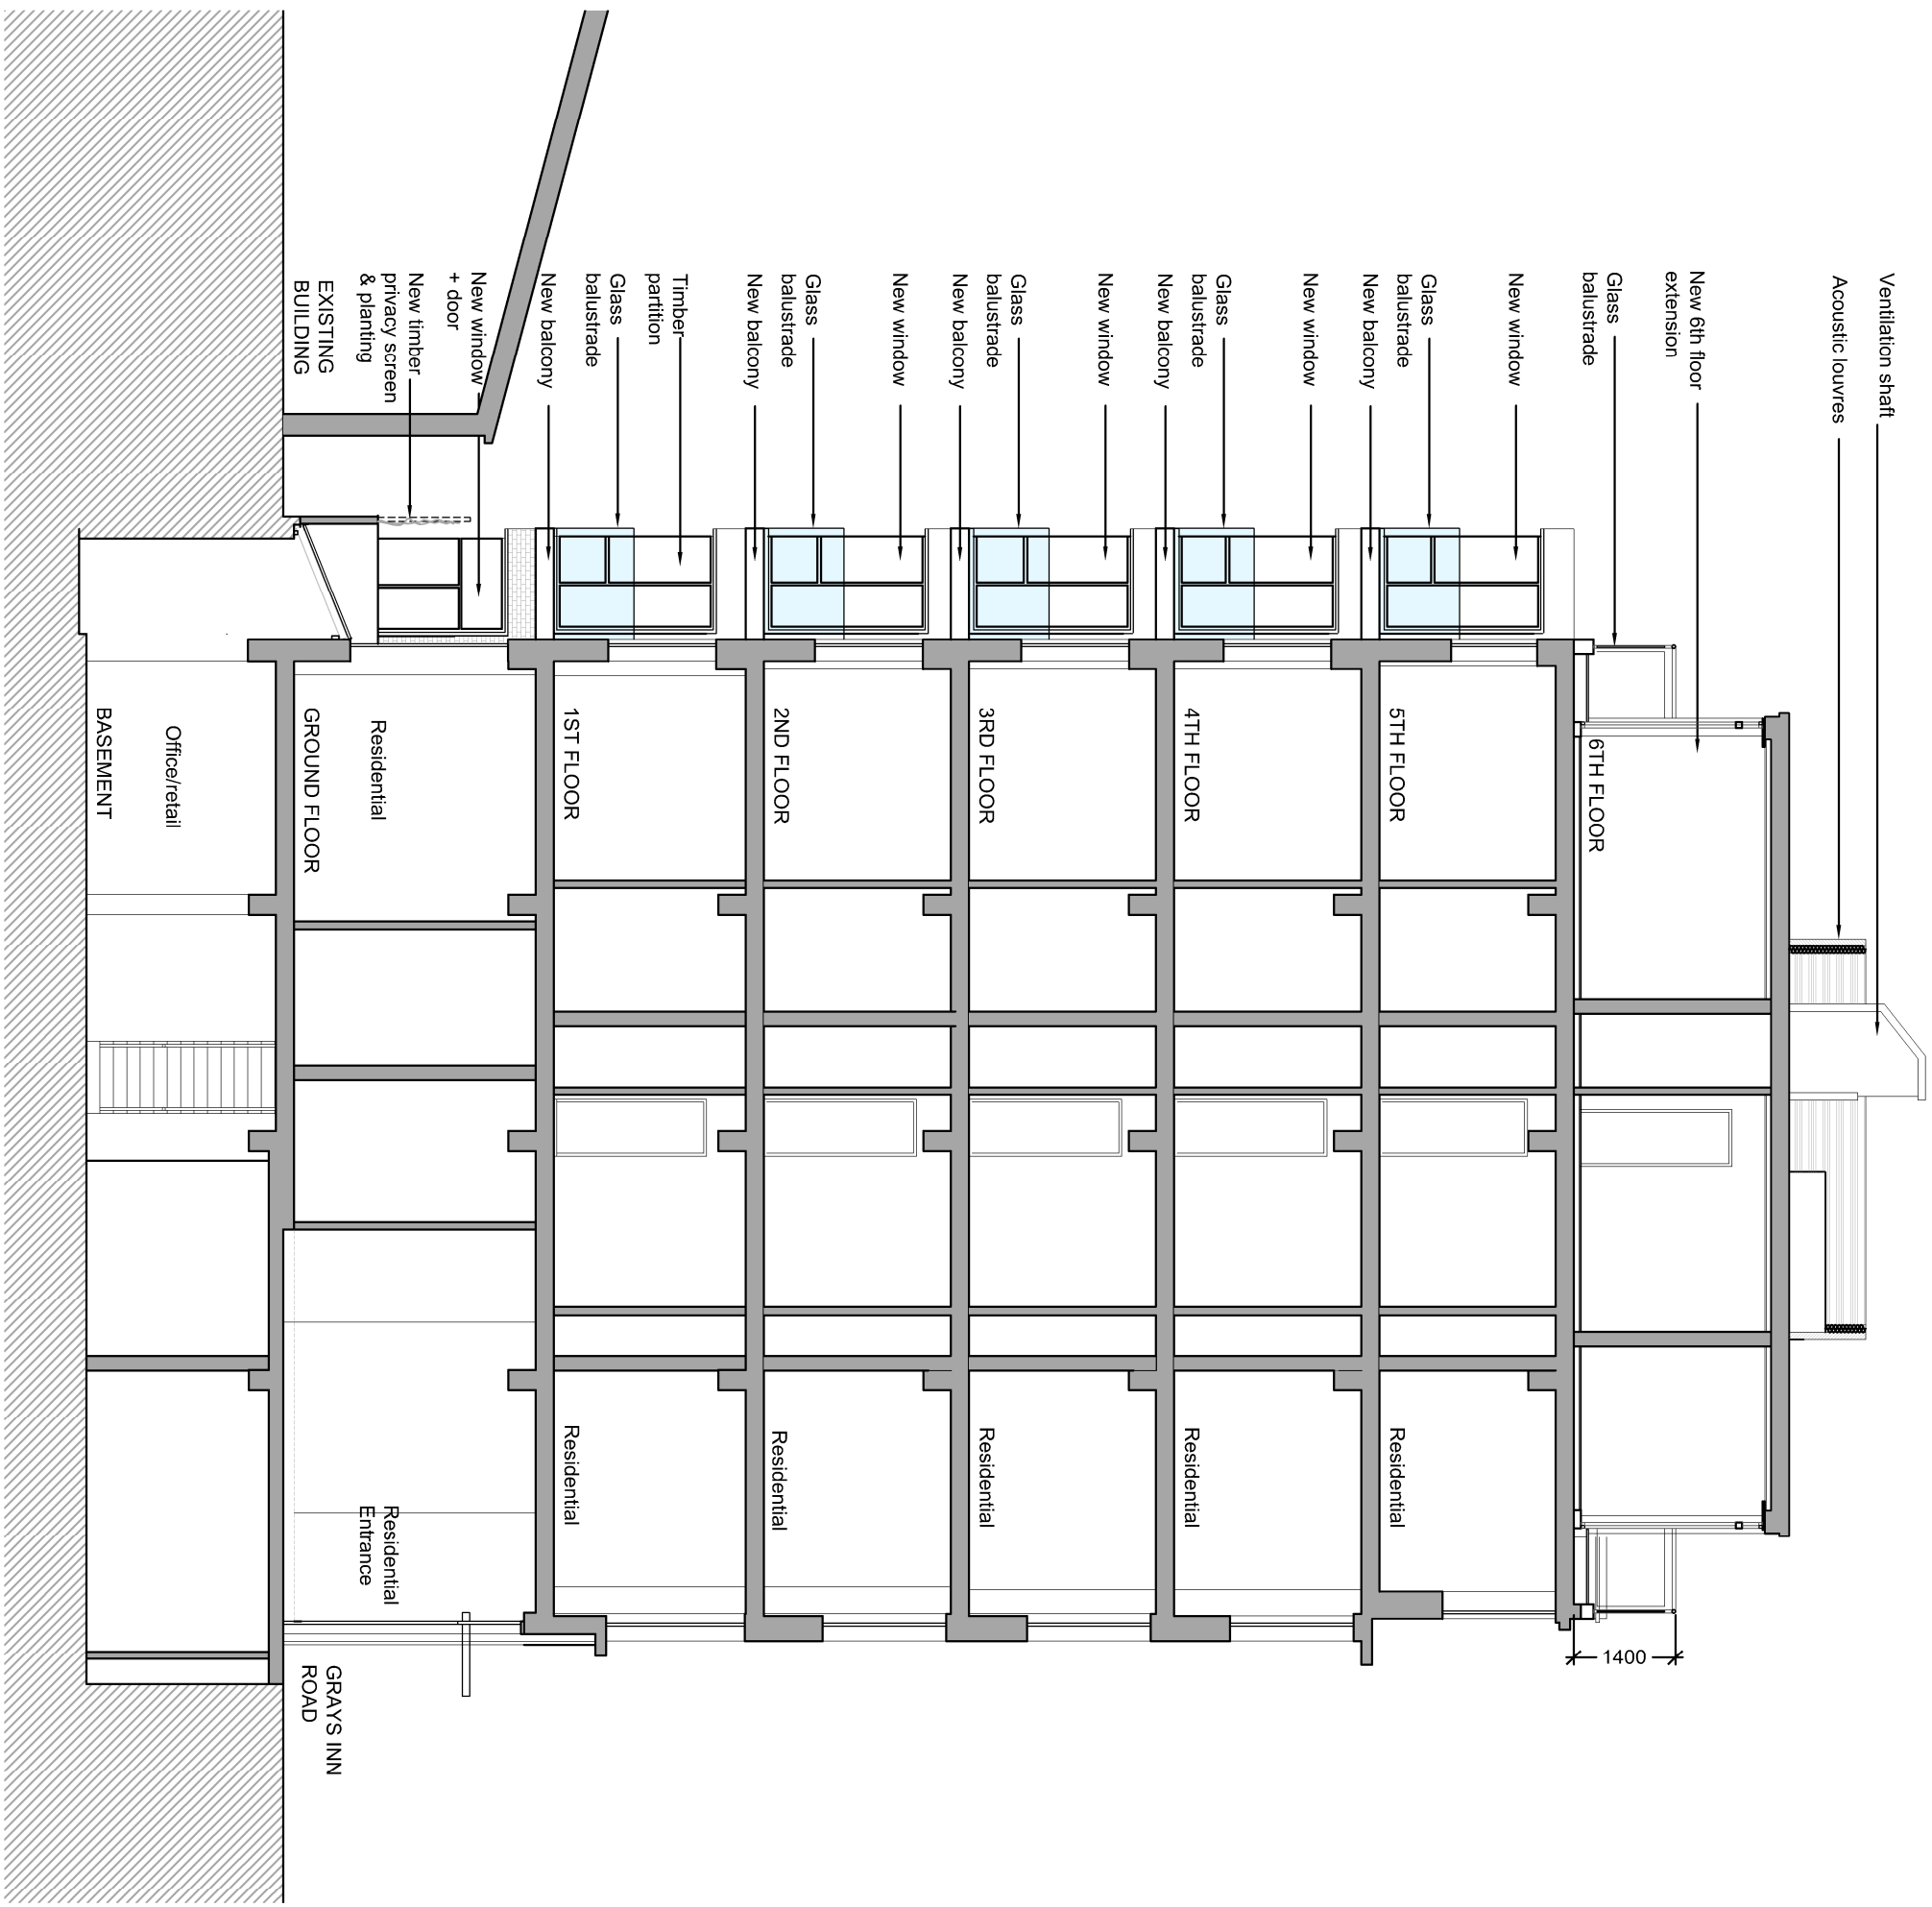

DATE	REVISION	NO.

THIS DRAWING IS NOT TO BE SCALED. ONLY FIGURED DIMENSIONS ARE TO BE TAKEN. THIS DRAWING IS PART OF A CONTRACT AND CONTRACTORS ARE TO CHECK ALL DIMENSIONS BEFORE WORK COMMENCES. AND REFER ANY APPARENT DISCREPANCY TO THE ARCHITECT. THIS DRAWING IS THE SOLE PROPERTY OF M.R. PARTNERSHIP LIMITED, AND MAY NOT BE COPIED OR REPRODUCED IN ANY MANNER WHATSOEVER WITHOUT THE OWNERS WRITTEN CONSENT. (c) COPYRIGHT.

PROJECT  
**30-32 GRAYS INN ROAD**  
**LONDON WC1X**

DRAWING  
**PROPOSED SECTION C - C**

DATE: **APR 13**

DRAWN: **BLR**

SCALE: **1:100@A3**

DWG FILE: **2558032**

REV. NO.

**MR PARTNERSHIP**  
 ARCHITECTS & INTERIOR DESIGNERS

41 FOLEY STREET TEL: (020) 7631 5405  
 LONDON W1W 7TS FAX: (020) 7631 5186