



A2 UPPER GROUND LEVEL +17.225

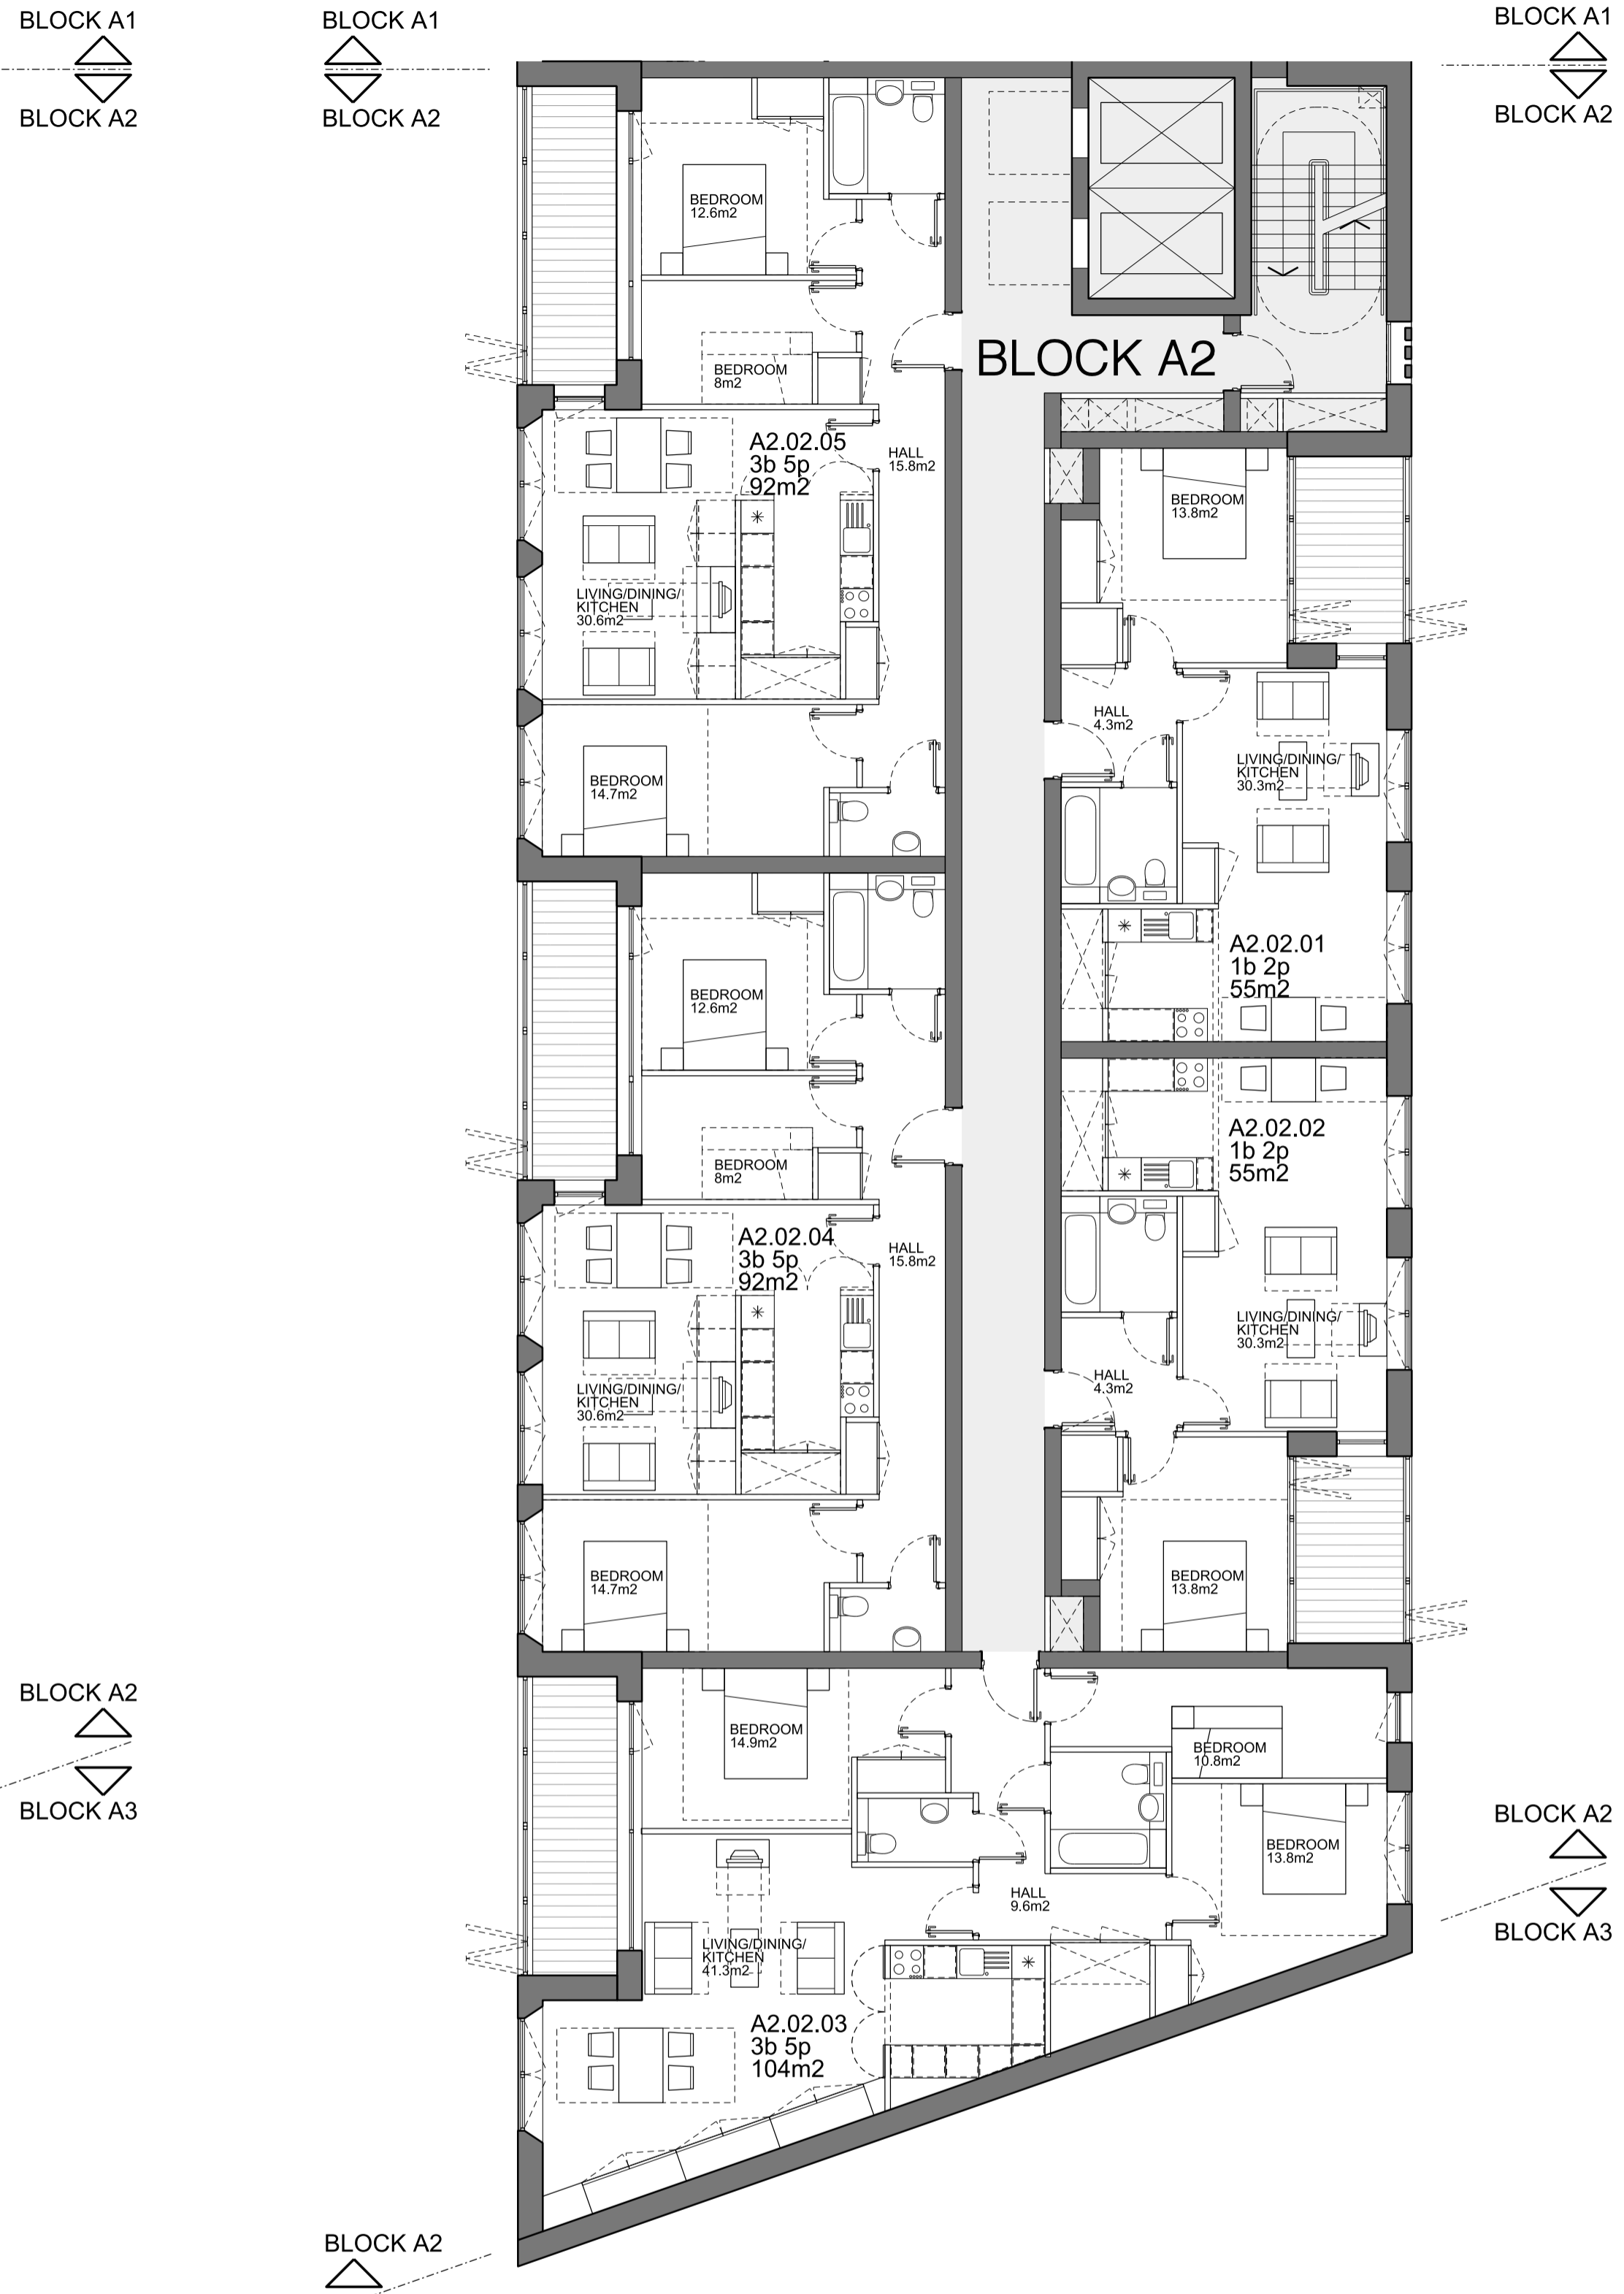


A2 LEVEL 01 +20.450

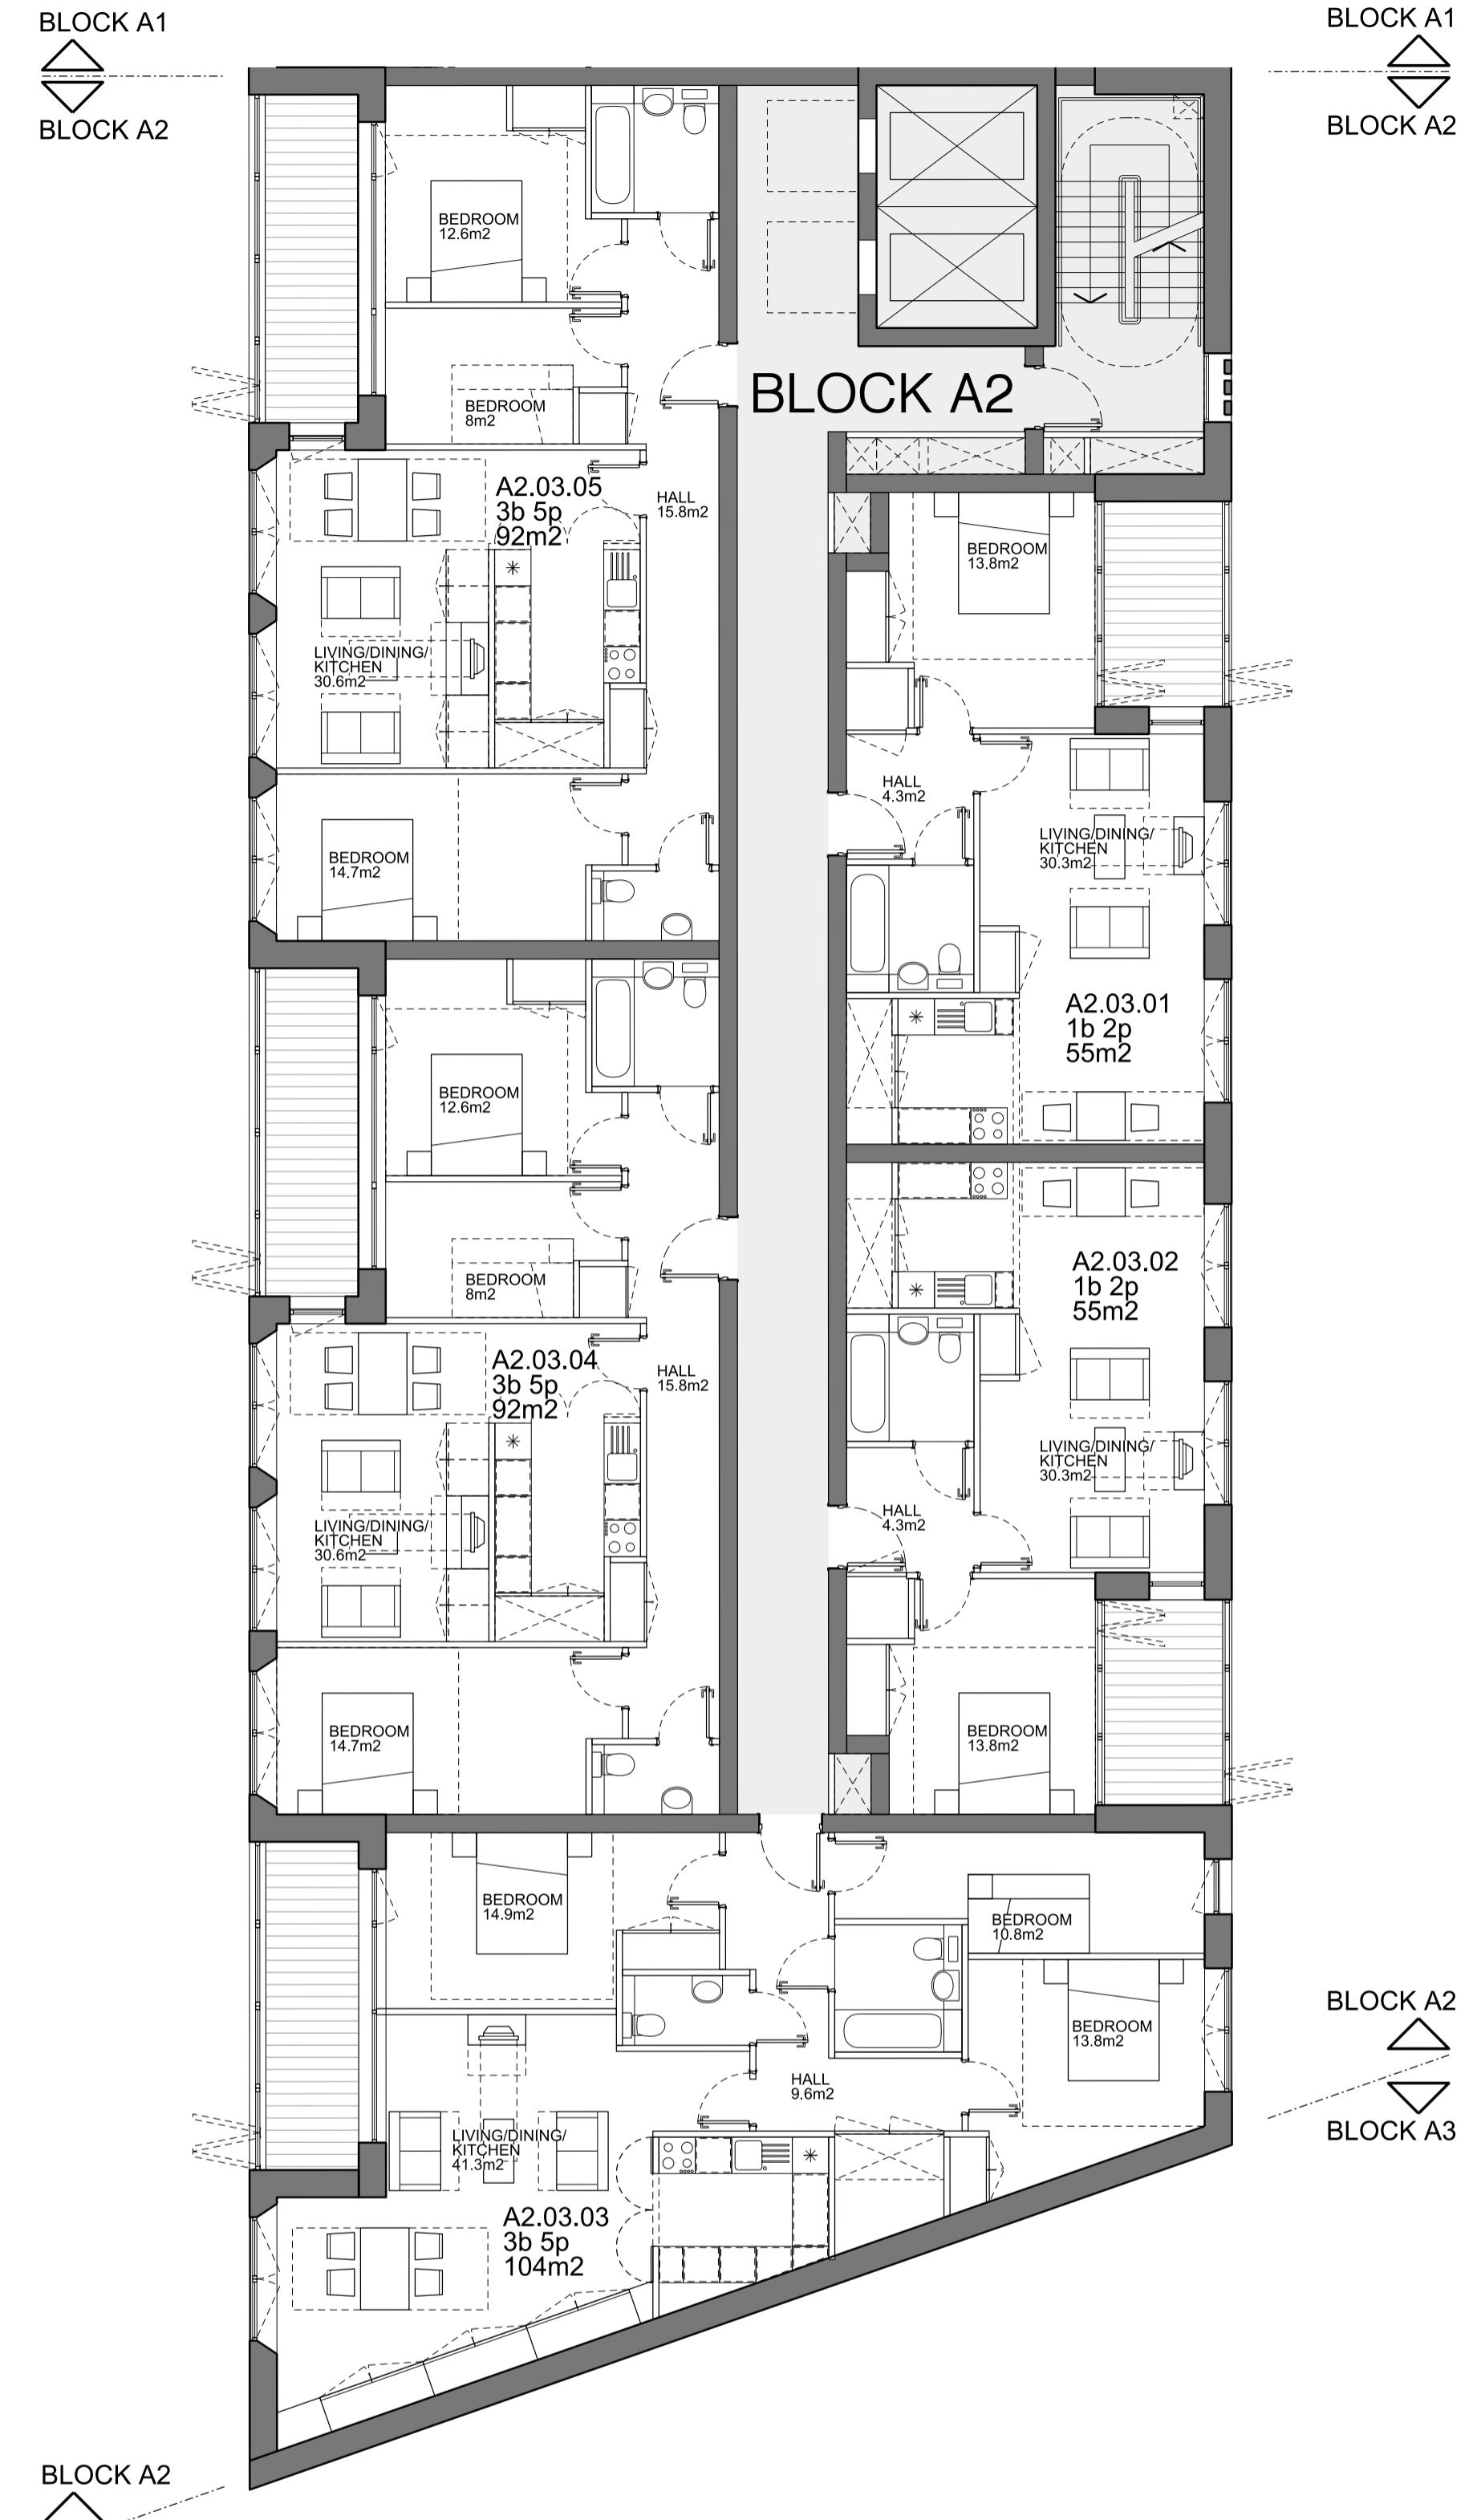

A2 TYPICAL LEVEL 02-05 +23.675-+33.35
NOTE - A2 LEVEL 06 +36.575 WINTER GARDENS BECOME BALCONIES

KEY	
	- Private amenity space at ground level
	- Private amenity space at upper levels
	- Communal amenity space
	- Green roof
	- Brown roof

REV	DATE	DESCRIPTION
P01	24/04/2013	Issued for Planning
P02	16/05/2013	Revised for Planning

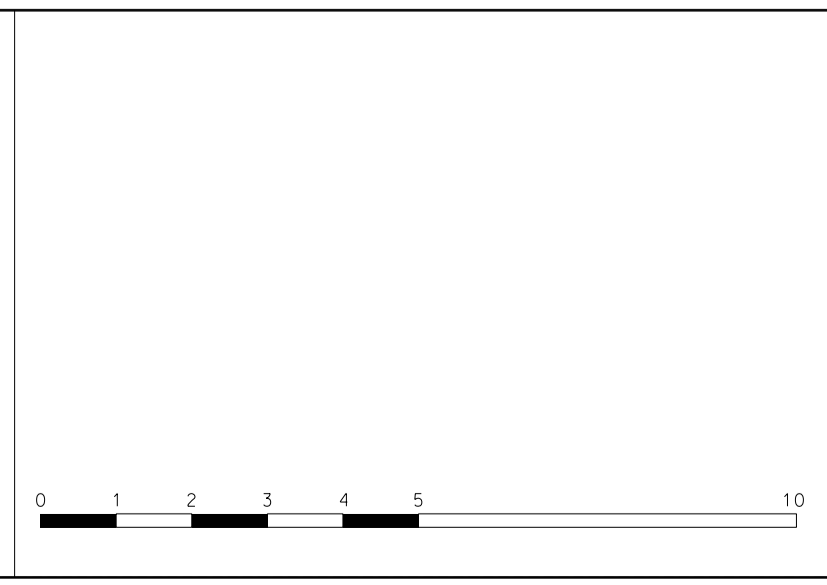

NOTE
1. All dimensions to be checked on site by the contractor and such dimensions to be his responsibility.
2. Report all drawing errors, omissions and discrepancies to the architect.

LOCATION

ALLFORD HALL MONAGHAN MORRIS					
ARCHITECTS Ltd 2ND FLOOR, BLOCK C, 5-23 OLD STREET LONDON EC1V 9HL TEL 020 7251 5261 FAX 020 7251 5123 WEB WWW.AHMM.CO.UK					
job title ROYAL MAIL MOUNT PLEASANT PHOENIX PLACE PLOT P1					
drawing title / location PROPOSED PLANS BLOCK A2 (01 OF 02)					
drawn by	checked	scale	status		
MR	CD	1:100@A1; 1:200@A3	PLANNING		
project	zone	type	classification	drawing no	revision
11159	P1	-	(00)	P152	P02



BLOCK A1
BLOCK A2


BLOCK A1
BLOCK A2

BLOCK A1
BLOCK A2


BLOCK A1
BLOCK A2

BLOCK A1
BLOCK A2


BLOCK A1
BLOCK A2

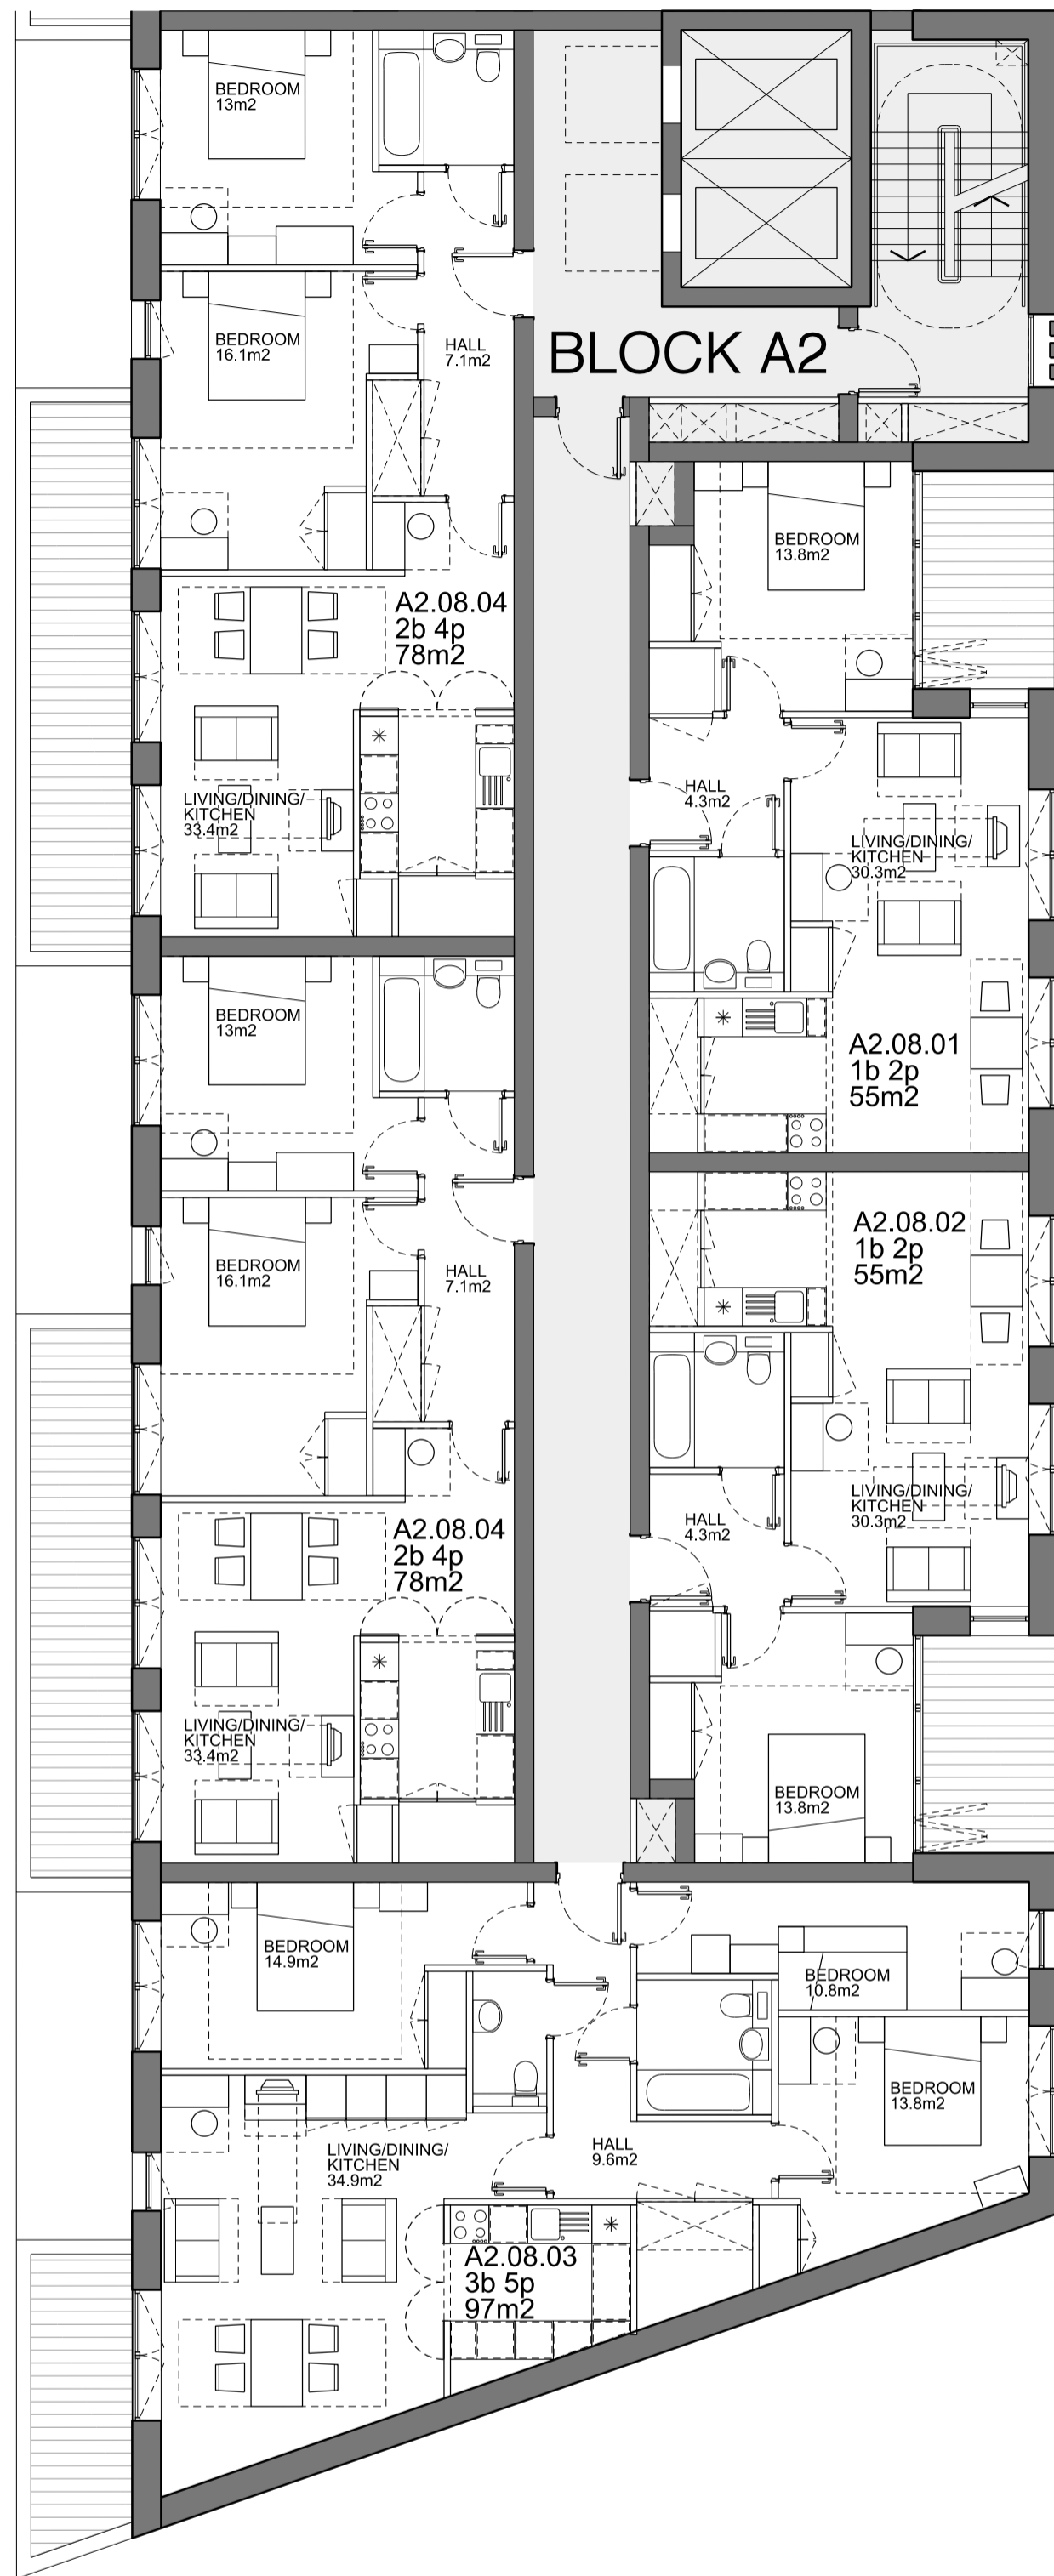

A2 LEVEL 07 +39.80

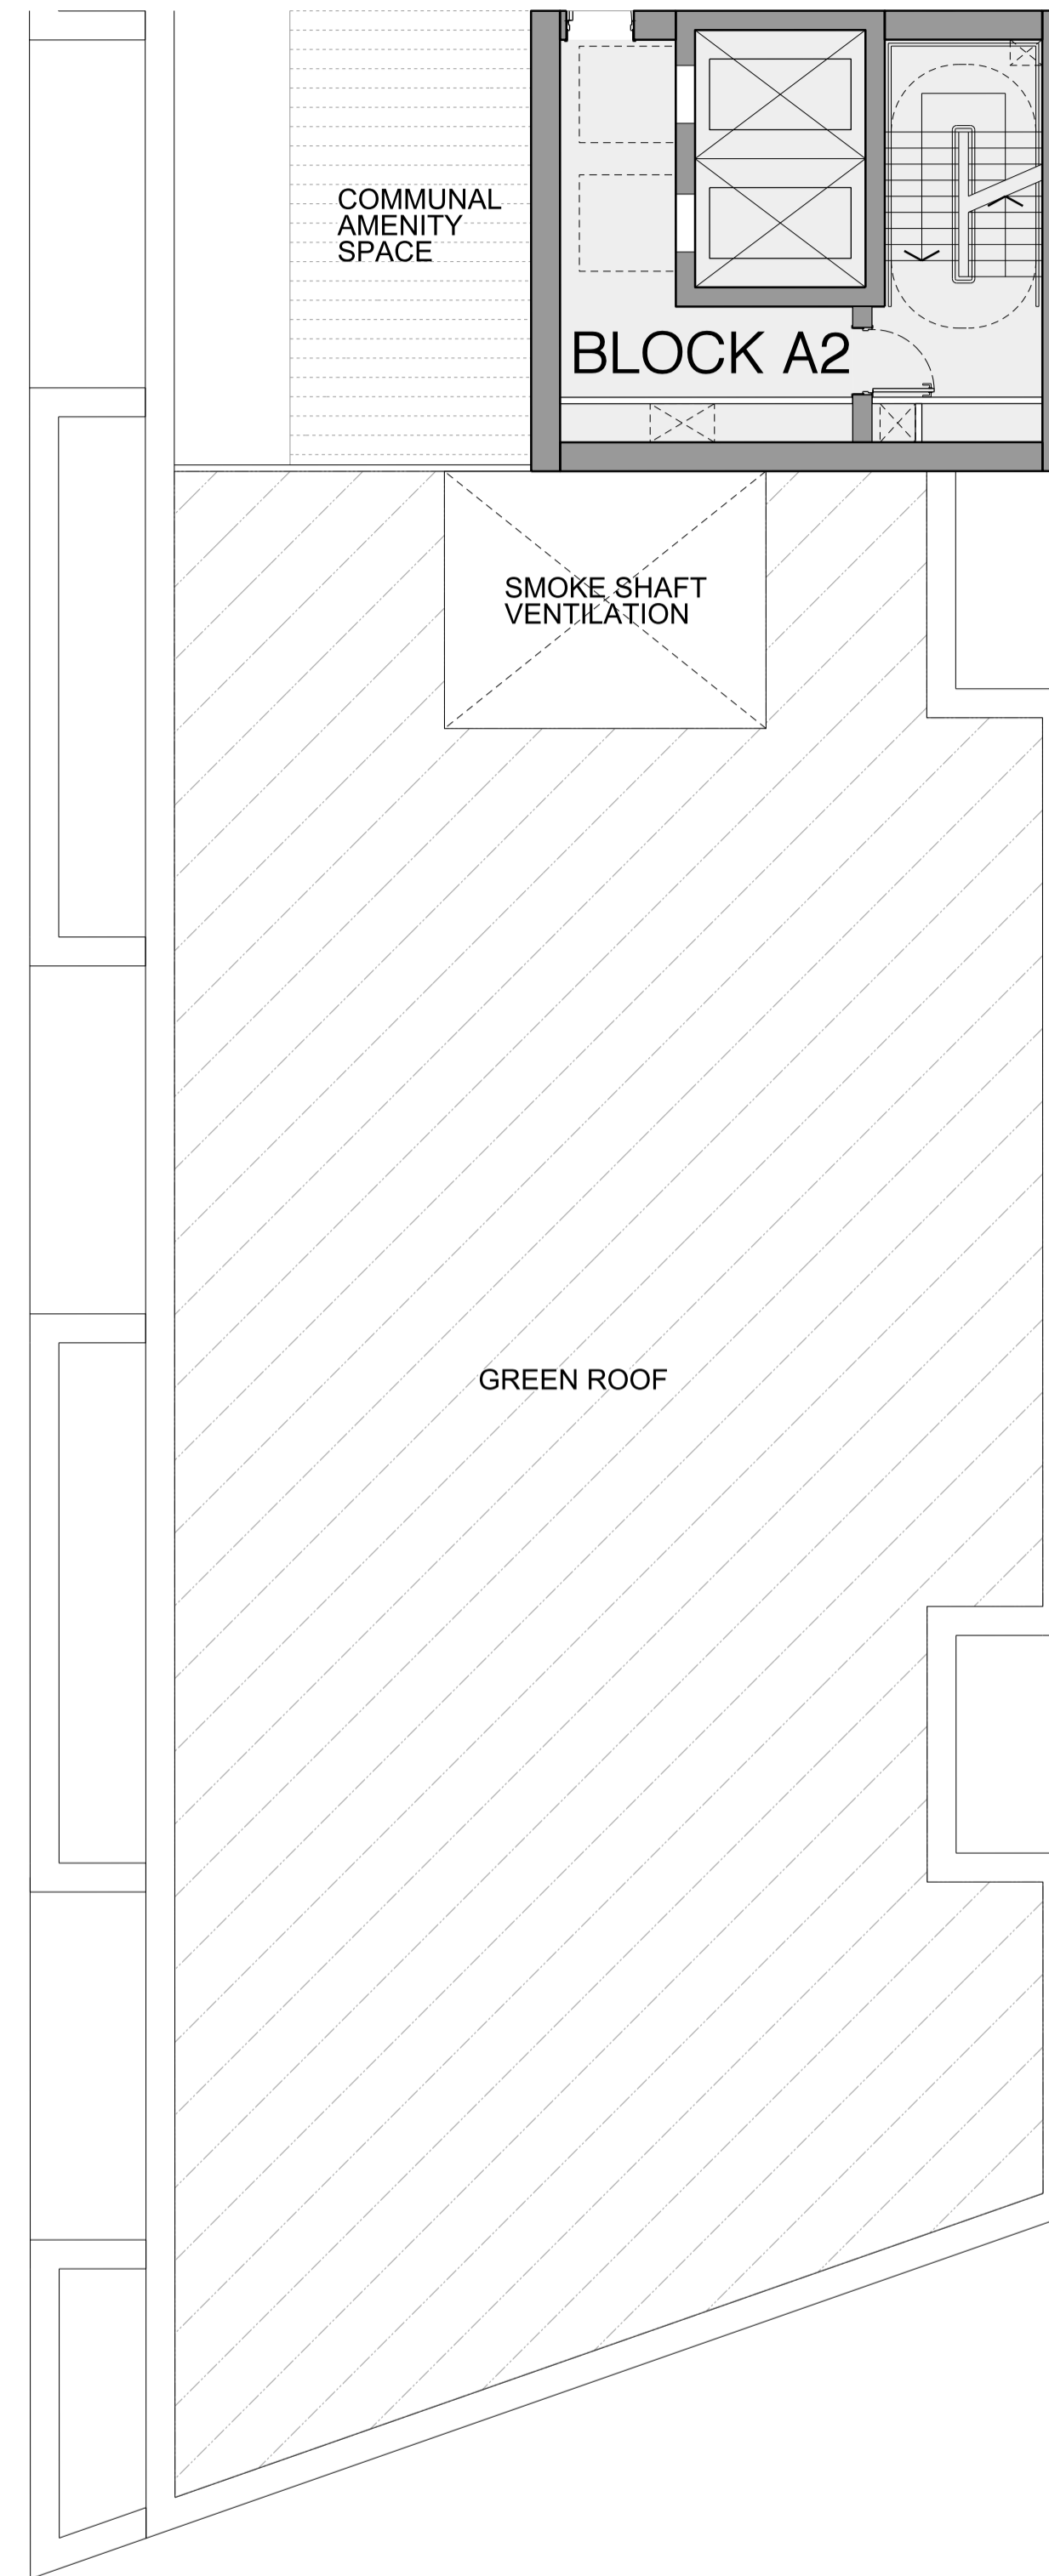


A2 LEVEL08 +43.025

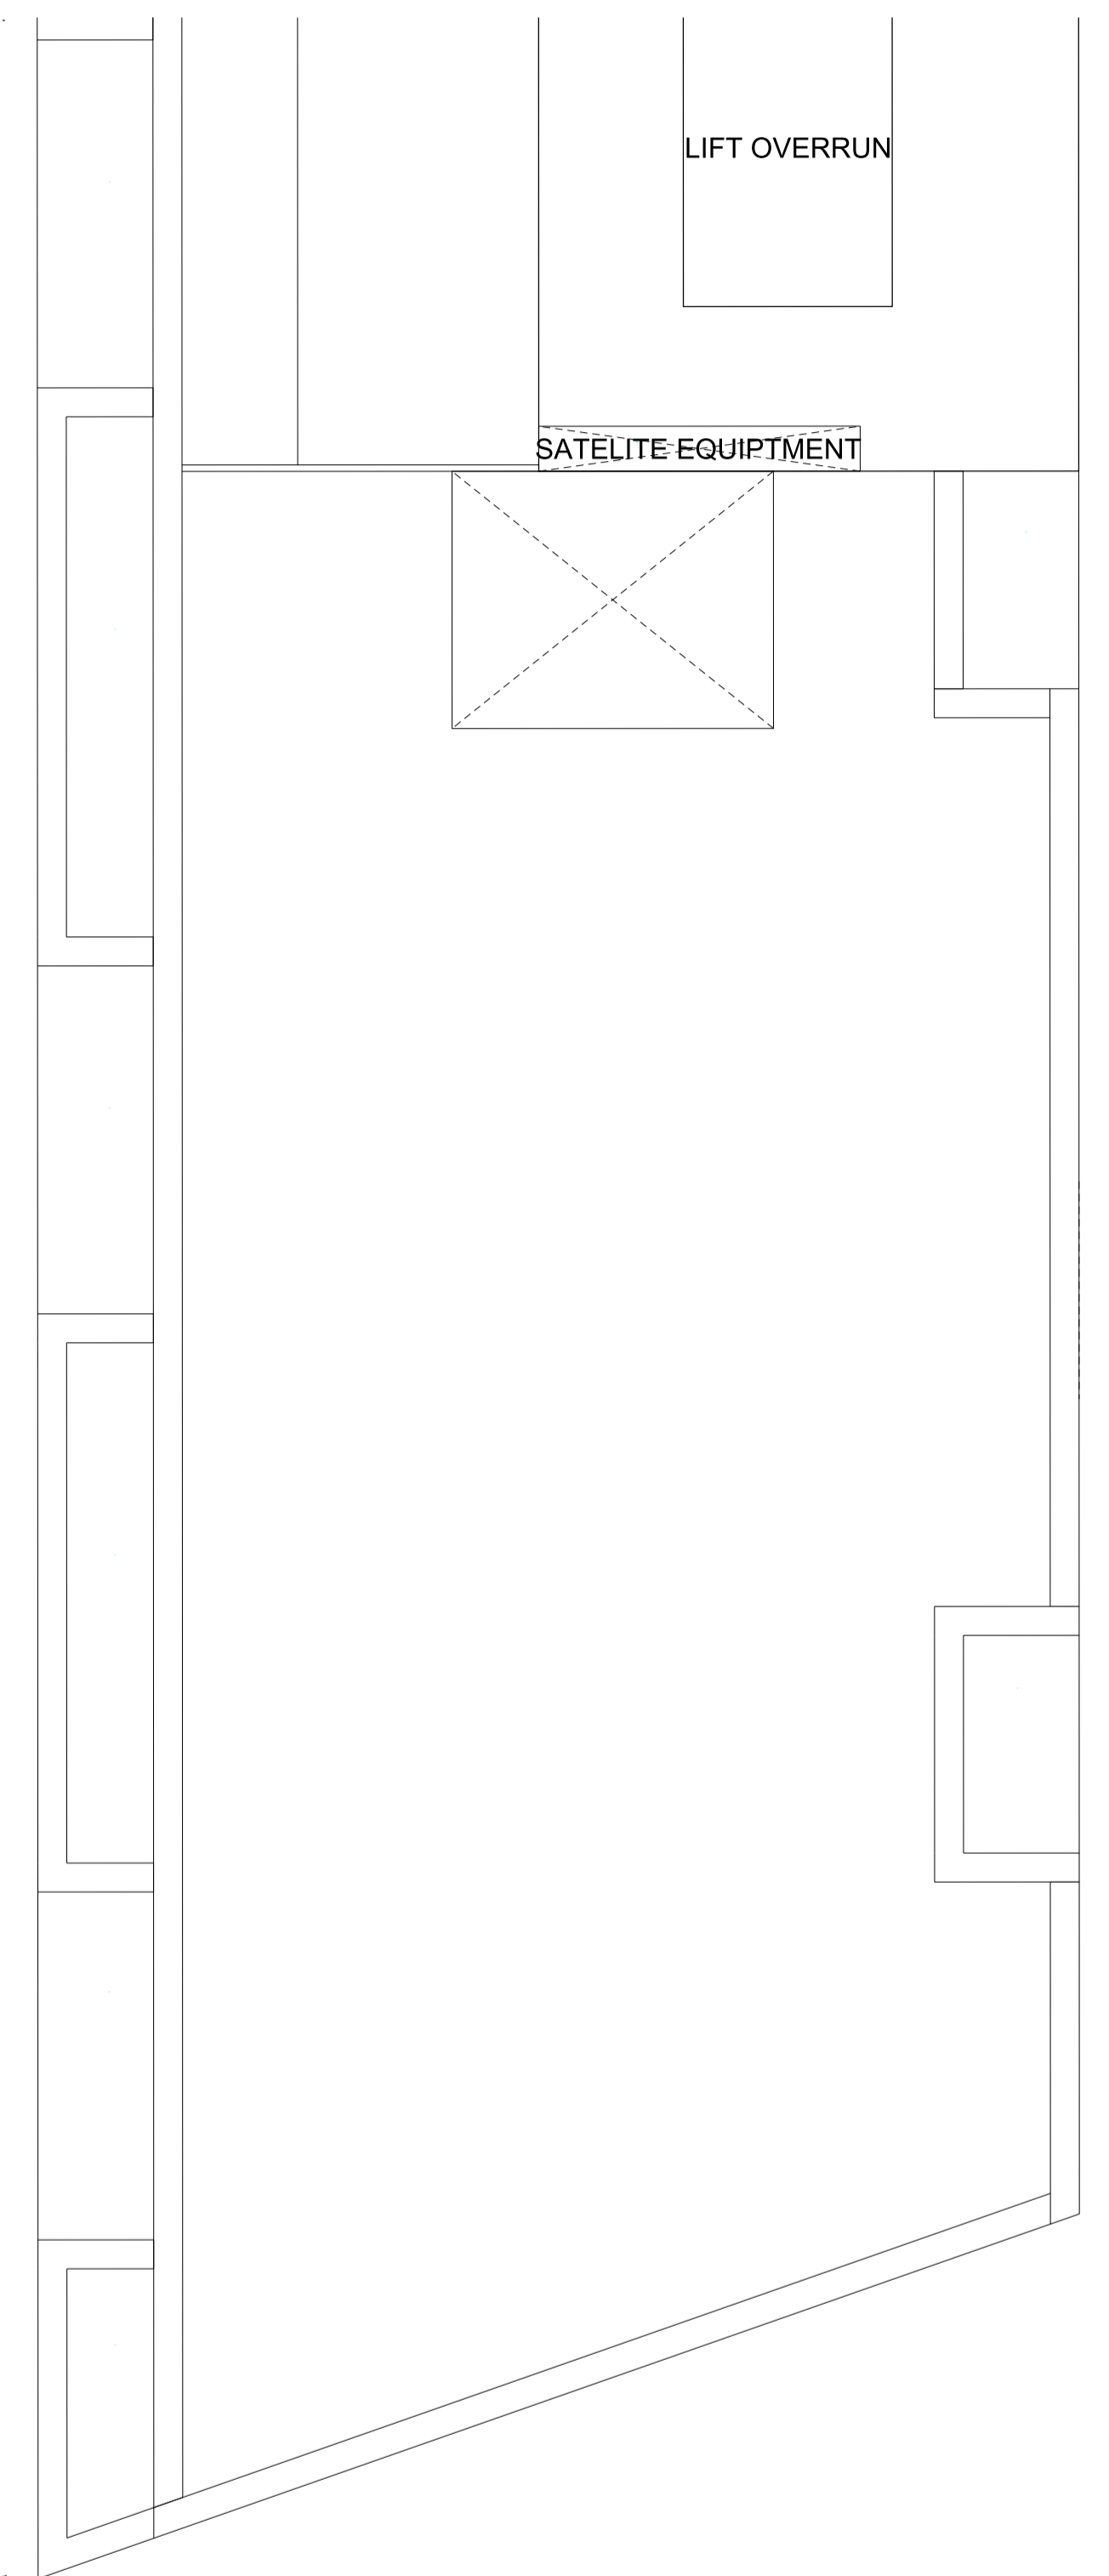

A2 ROOF LEVEL +46.250


KEY	REV	DATE	DESCRIPTION
	P01	24/04/2013	Issued for Planning
	P02	16/05/2013	Revised for Planning

REV	DATE	DESCRIPTION
P01	24/04/2013	Issued for Planning
P02	16/05/2013	Revised for Planning

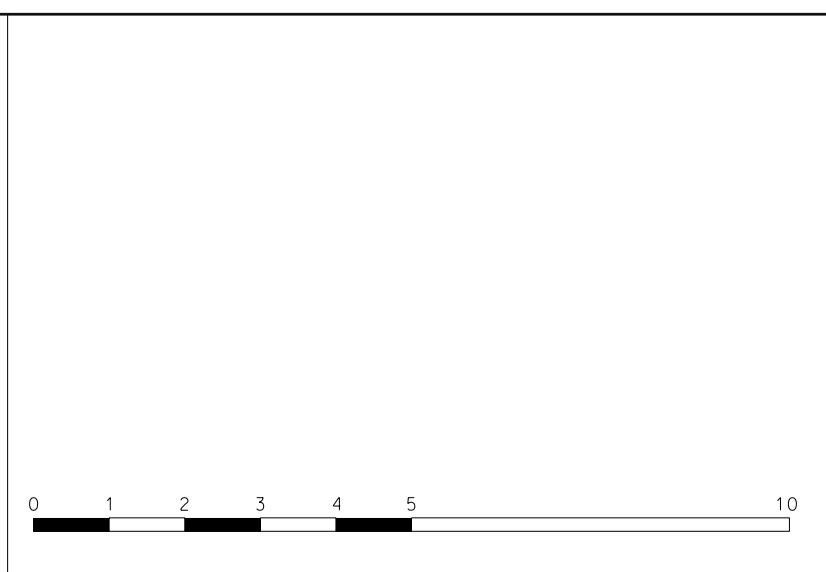

NOTE

- All dimensions to be checked on site by the contractor and such dimensions to be his responsibility.
- Report all drawing errors, omissions and discrepancies to the architect.

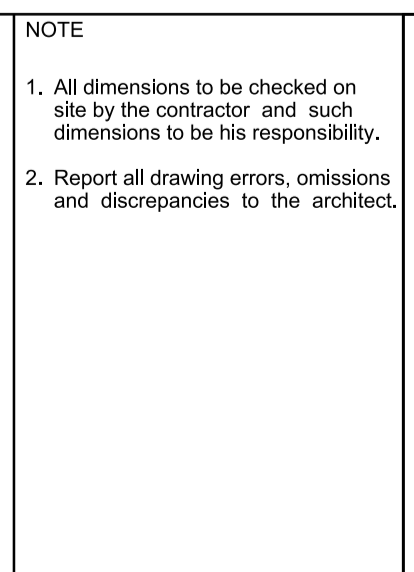

project	zone	type	classification	drawing no	revision
11159	P1	-	(00)	P153	P02

ALLFORD HALL MONAGHAN MORRIS
 ARCHITECTS Ltd
 2ND FLOOR, BLOCK C, 5-23 OLD STREET LONDON EC1V 9HL
 TEL 020 7251 5261 FAX 020 7251 5123 WEB WWW.AHMM.CO.UK

job title
ROYAL MAIL MOUNT PLEASANT
 PHOENIX PLACE PLOT P1

drawing title / location
 PROPOSED PLANS
 BLOCK A2 (02 OF 02)

drawn by	checked	scale	status
MR	CD	1:100@A1; 1:200@A3	PLANNING

