


BLOCK A7
BLOCK A6

BLOCK A7
BLOCK A6


A7 LOWER GROUND LEVEL +14.65

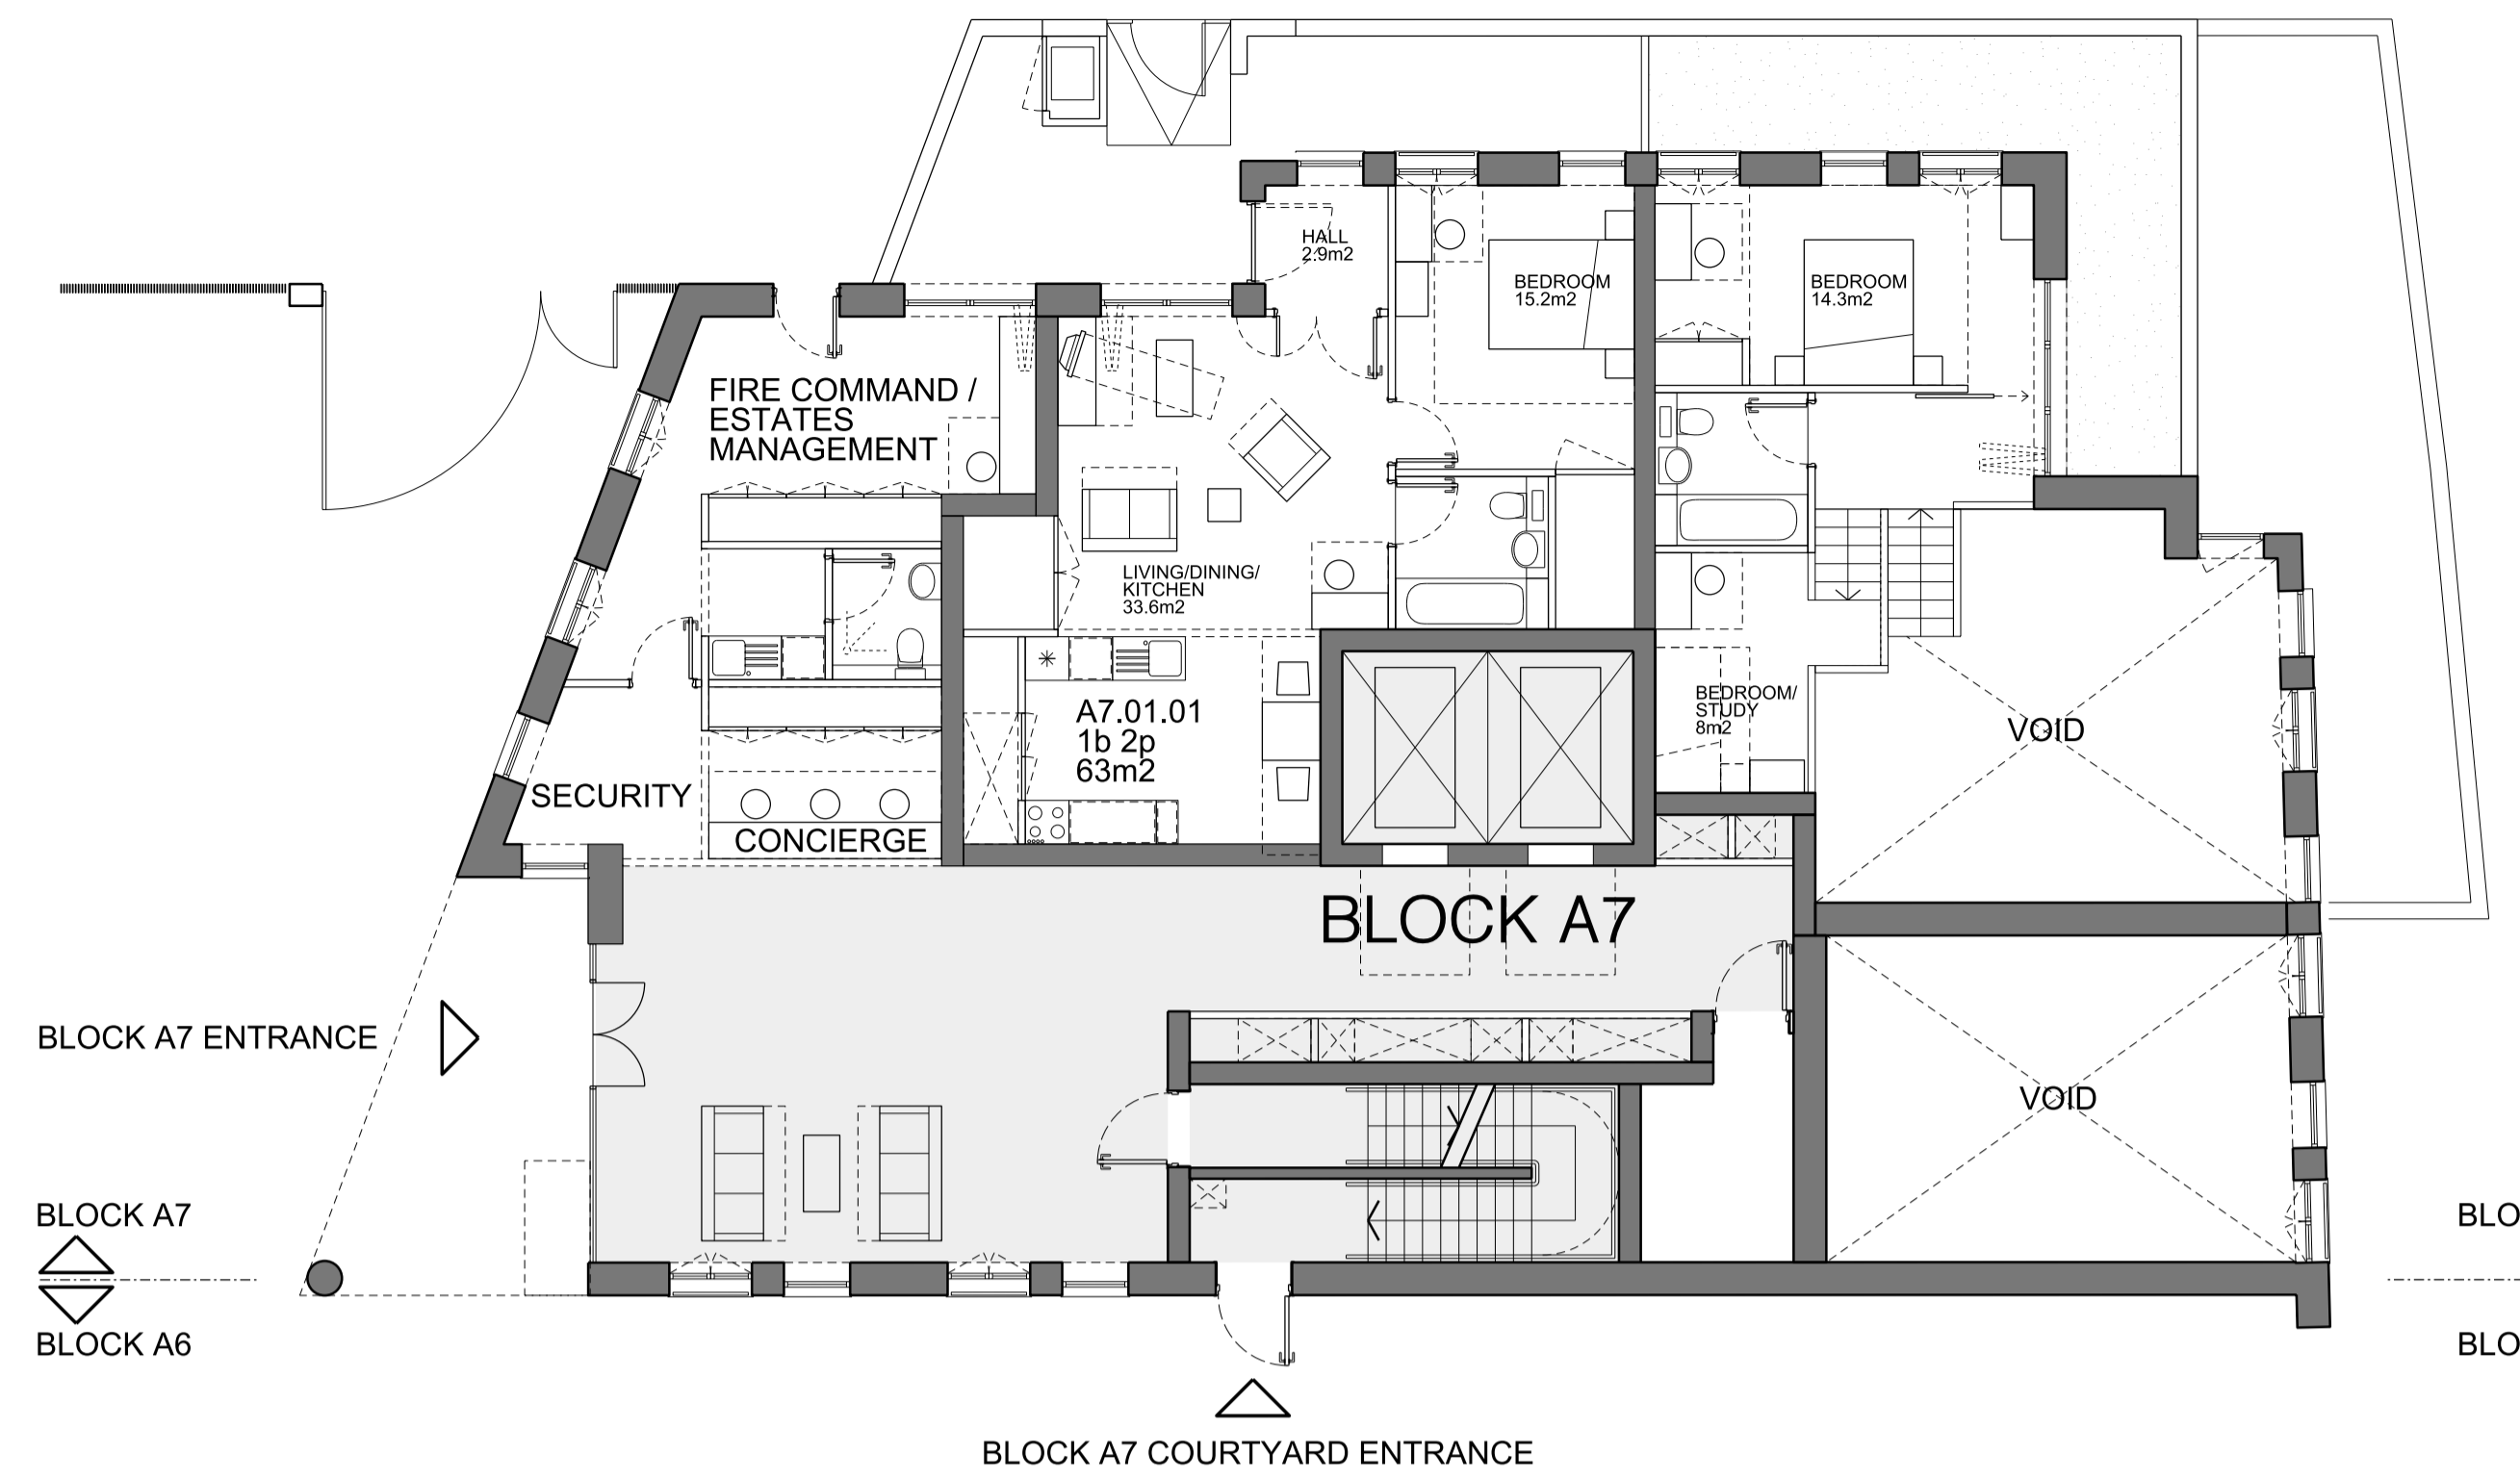

BLOCK A7
BLOCK A6

BLOCK A7
BLOCK A6


A7 UPPER GROUND LEVEL +17.225

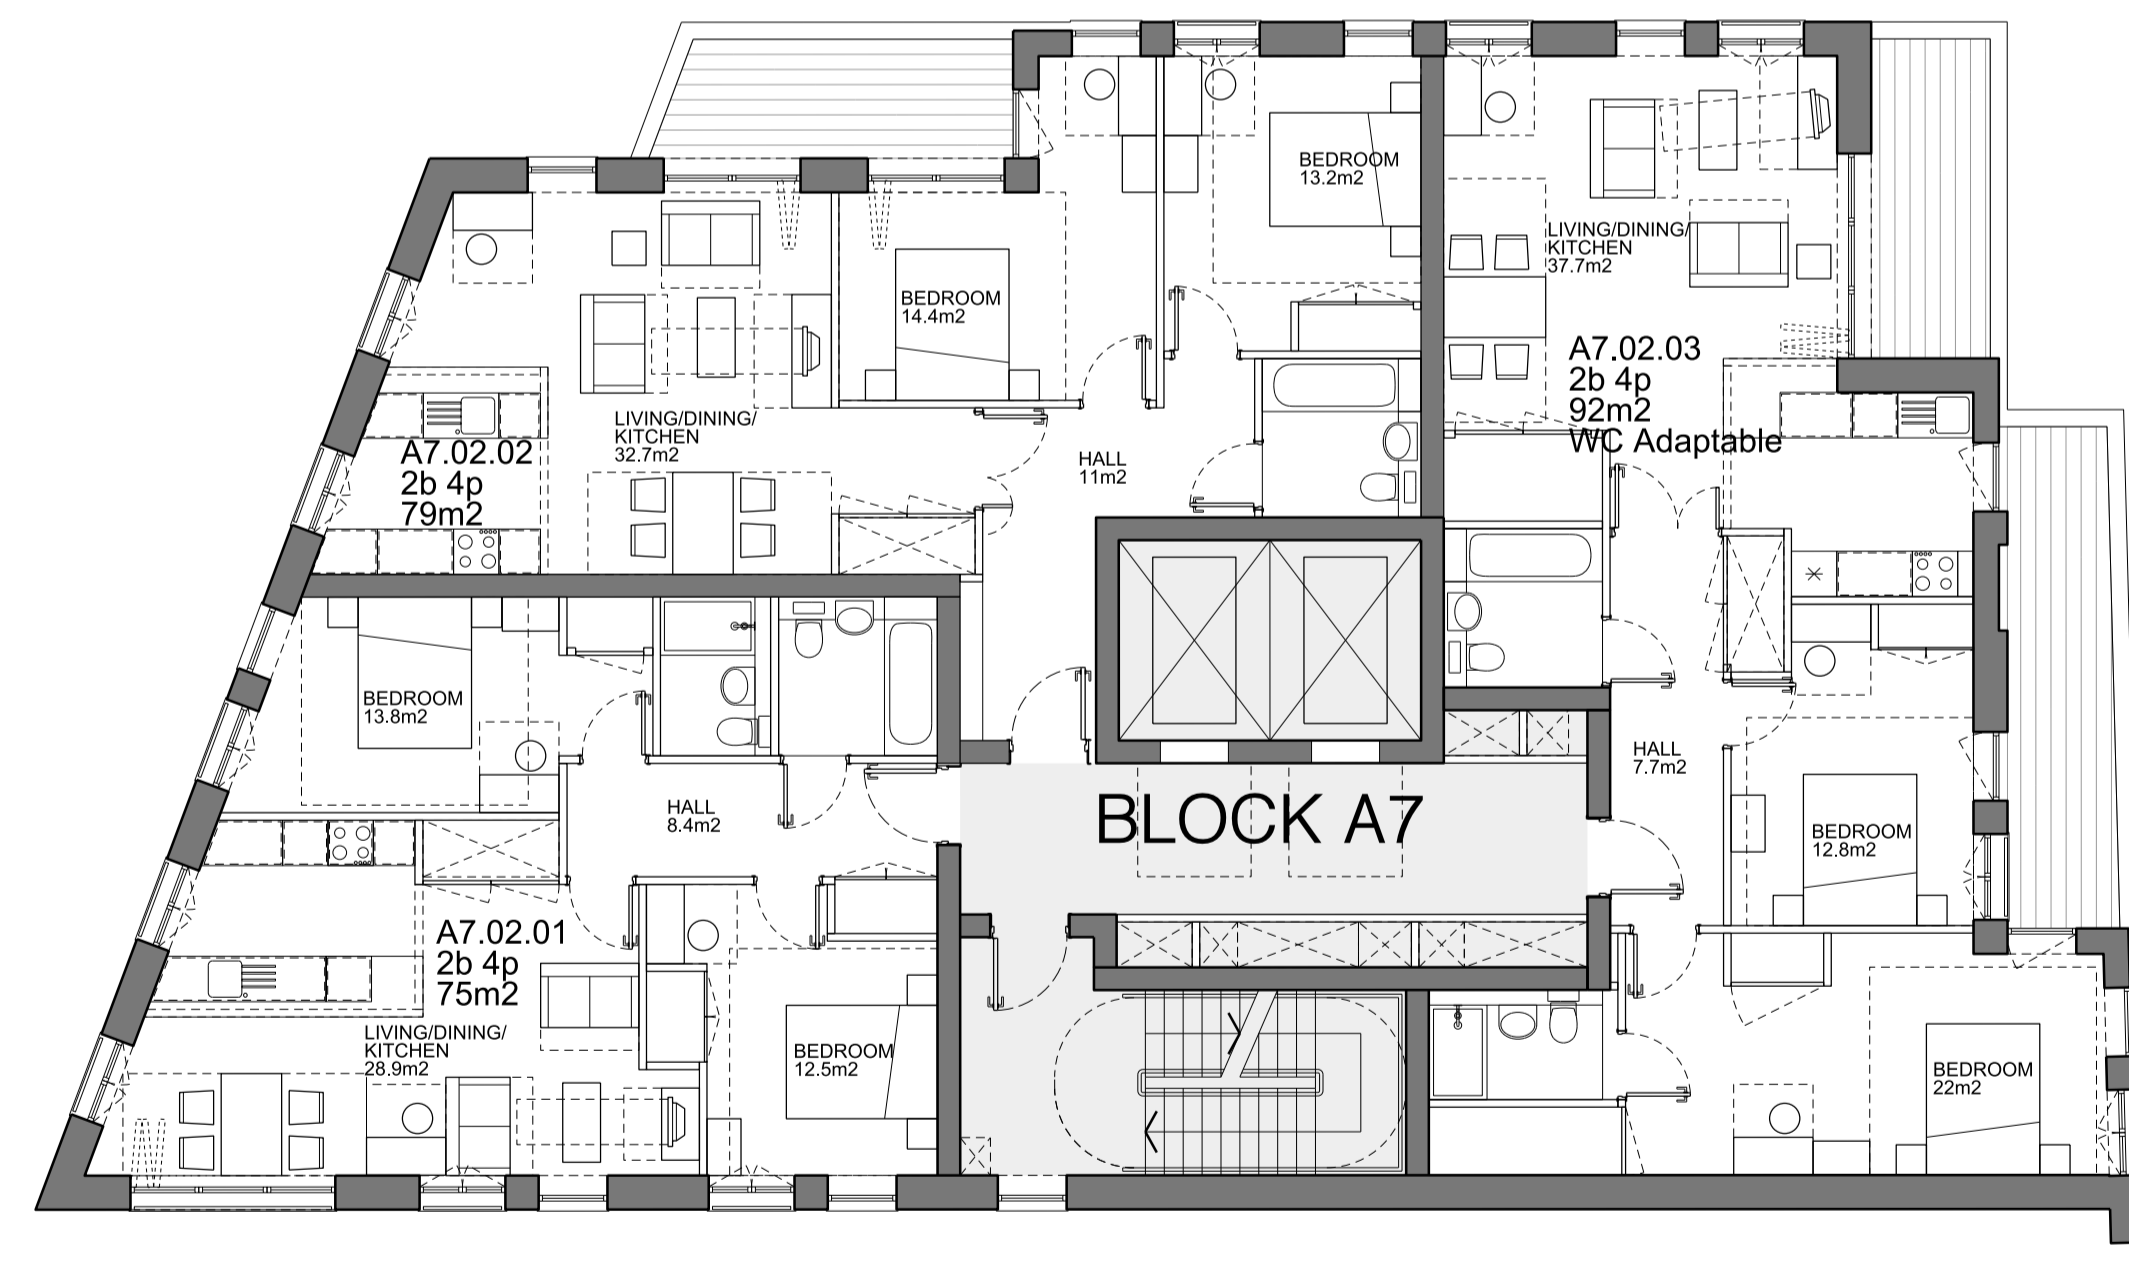

BLOCK A7
BLOCK A6

BLOCK A7
BLOCK A6

A7 TYPICAL LOWER LEVEL 01-03 +20.45-+26.90

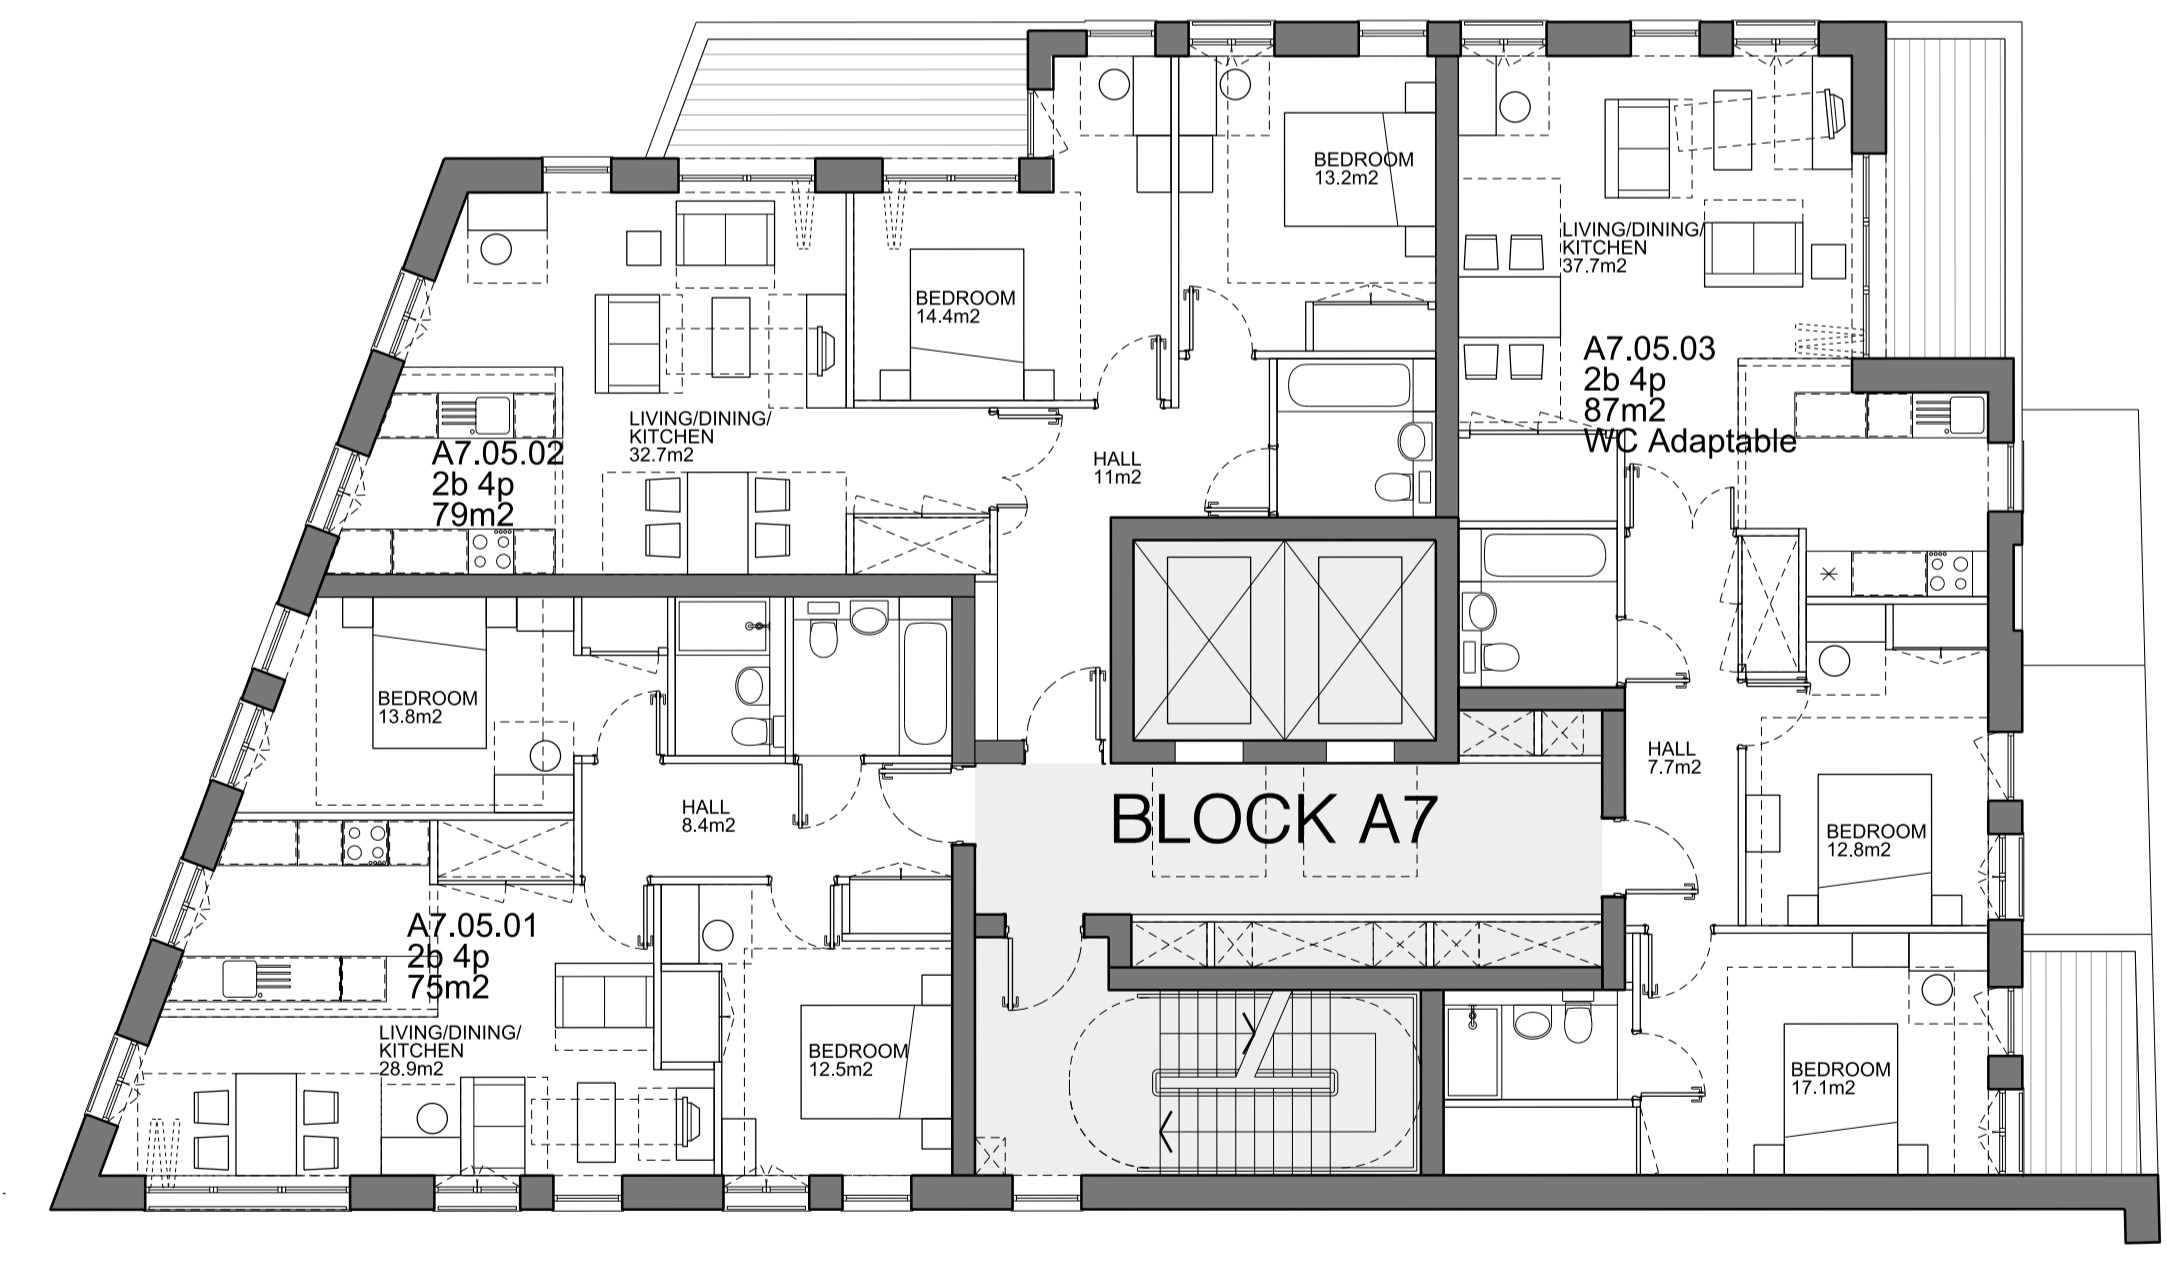


BLOCK A7
BLOCK A6

BLOCK A7
BLOCK A6

A7 TYPICAL MID LEVEL 04-08 +30.125-+43.025

KEY	REV	DATE	DESCRIPTION
[Symbol]	P01	24/04/2013	Issued for Planning
[Symbol]	P02	16/05/2013	Revised for Planning

KEY	DESCRIPTION
[Symbol]	- Private amenity space at ground level
[Symbol]	- Private amenity space at upper levels
[Symbol]	- Communal amenity space
[Symbol]	- Green roof
[Symbol]	- Brown roof

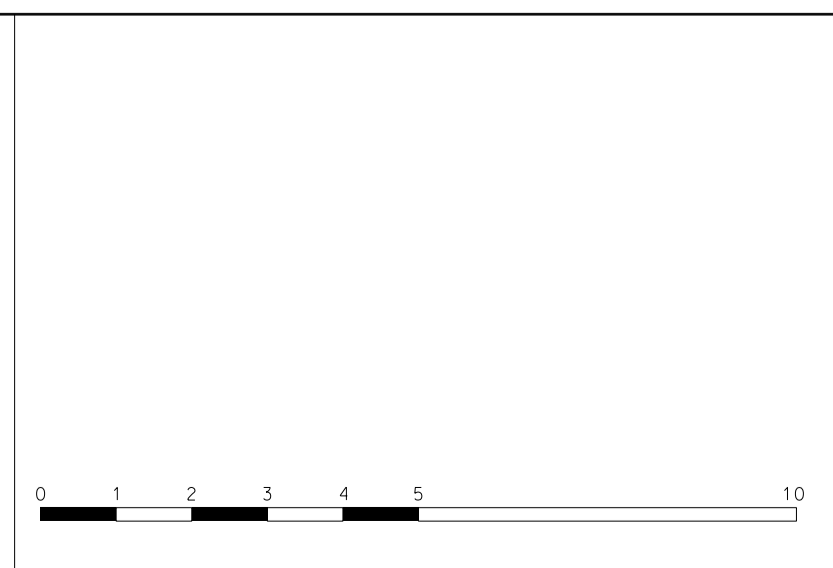

NOTE

- All dimensions to be checked on site by the contractor and such dimensions to be his responsibility.
- Report all drawing errors, omissions and discrepancies to the architect.

LOCATION

ALLFORD HALL MONAGHAN MORRIS					
ARCHITECTS Ltd					
2ND FLOOR, BLOCK C, 5-23 OLD STREET LONDON EC1V 9HL					
TEL 020 7251 5261 FAX 020 7251 5123 WEB WWW.AHMM.CO.UK					
job title					
ROYAL MAIL MOUNT PLEASANT					
drawing title / location					
PROPOSED PLANS					
BLOCK A7 (01 OF 02)					
drawn by	checked	scale	status		
MR	CD	1:100@A1; 1:200@A3	PLANNING		
project	zone	type	classification	drawing no	revision
11159	P1	-	(00)	P166	P02

