



P160.1 PROPOSED LEVEL 00 PLAN - BLOCK D

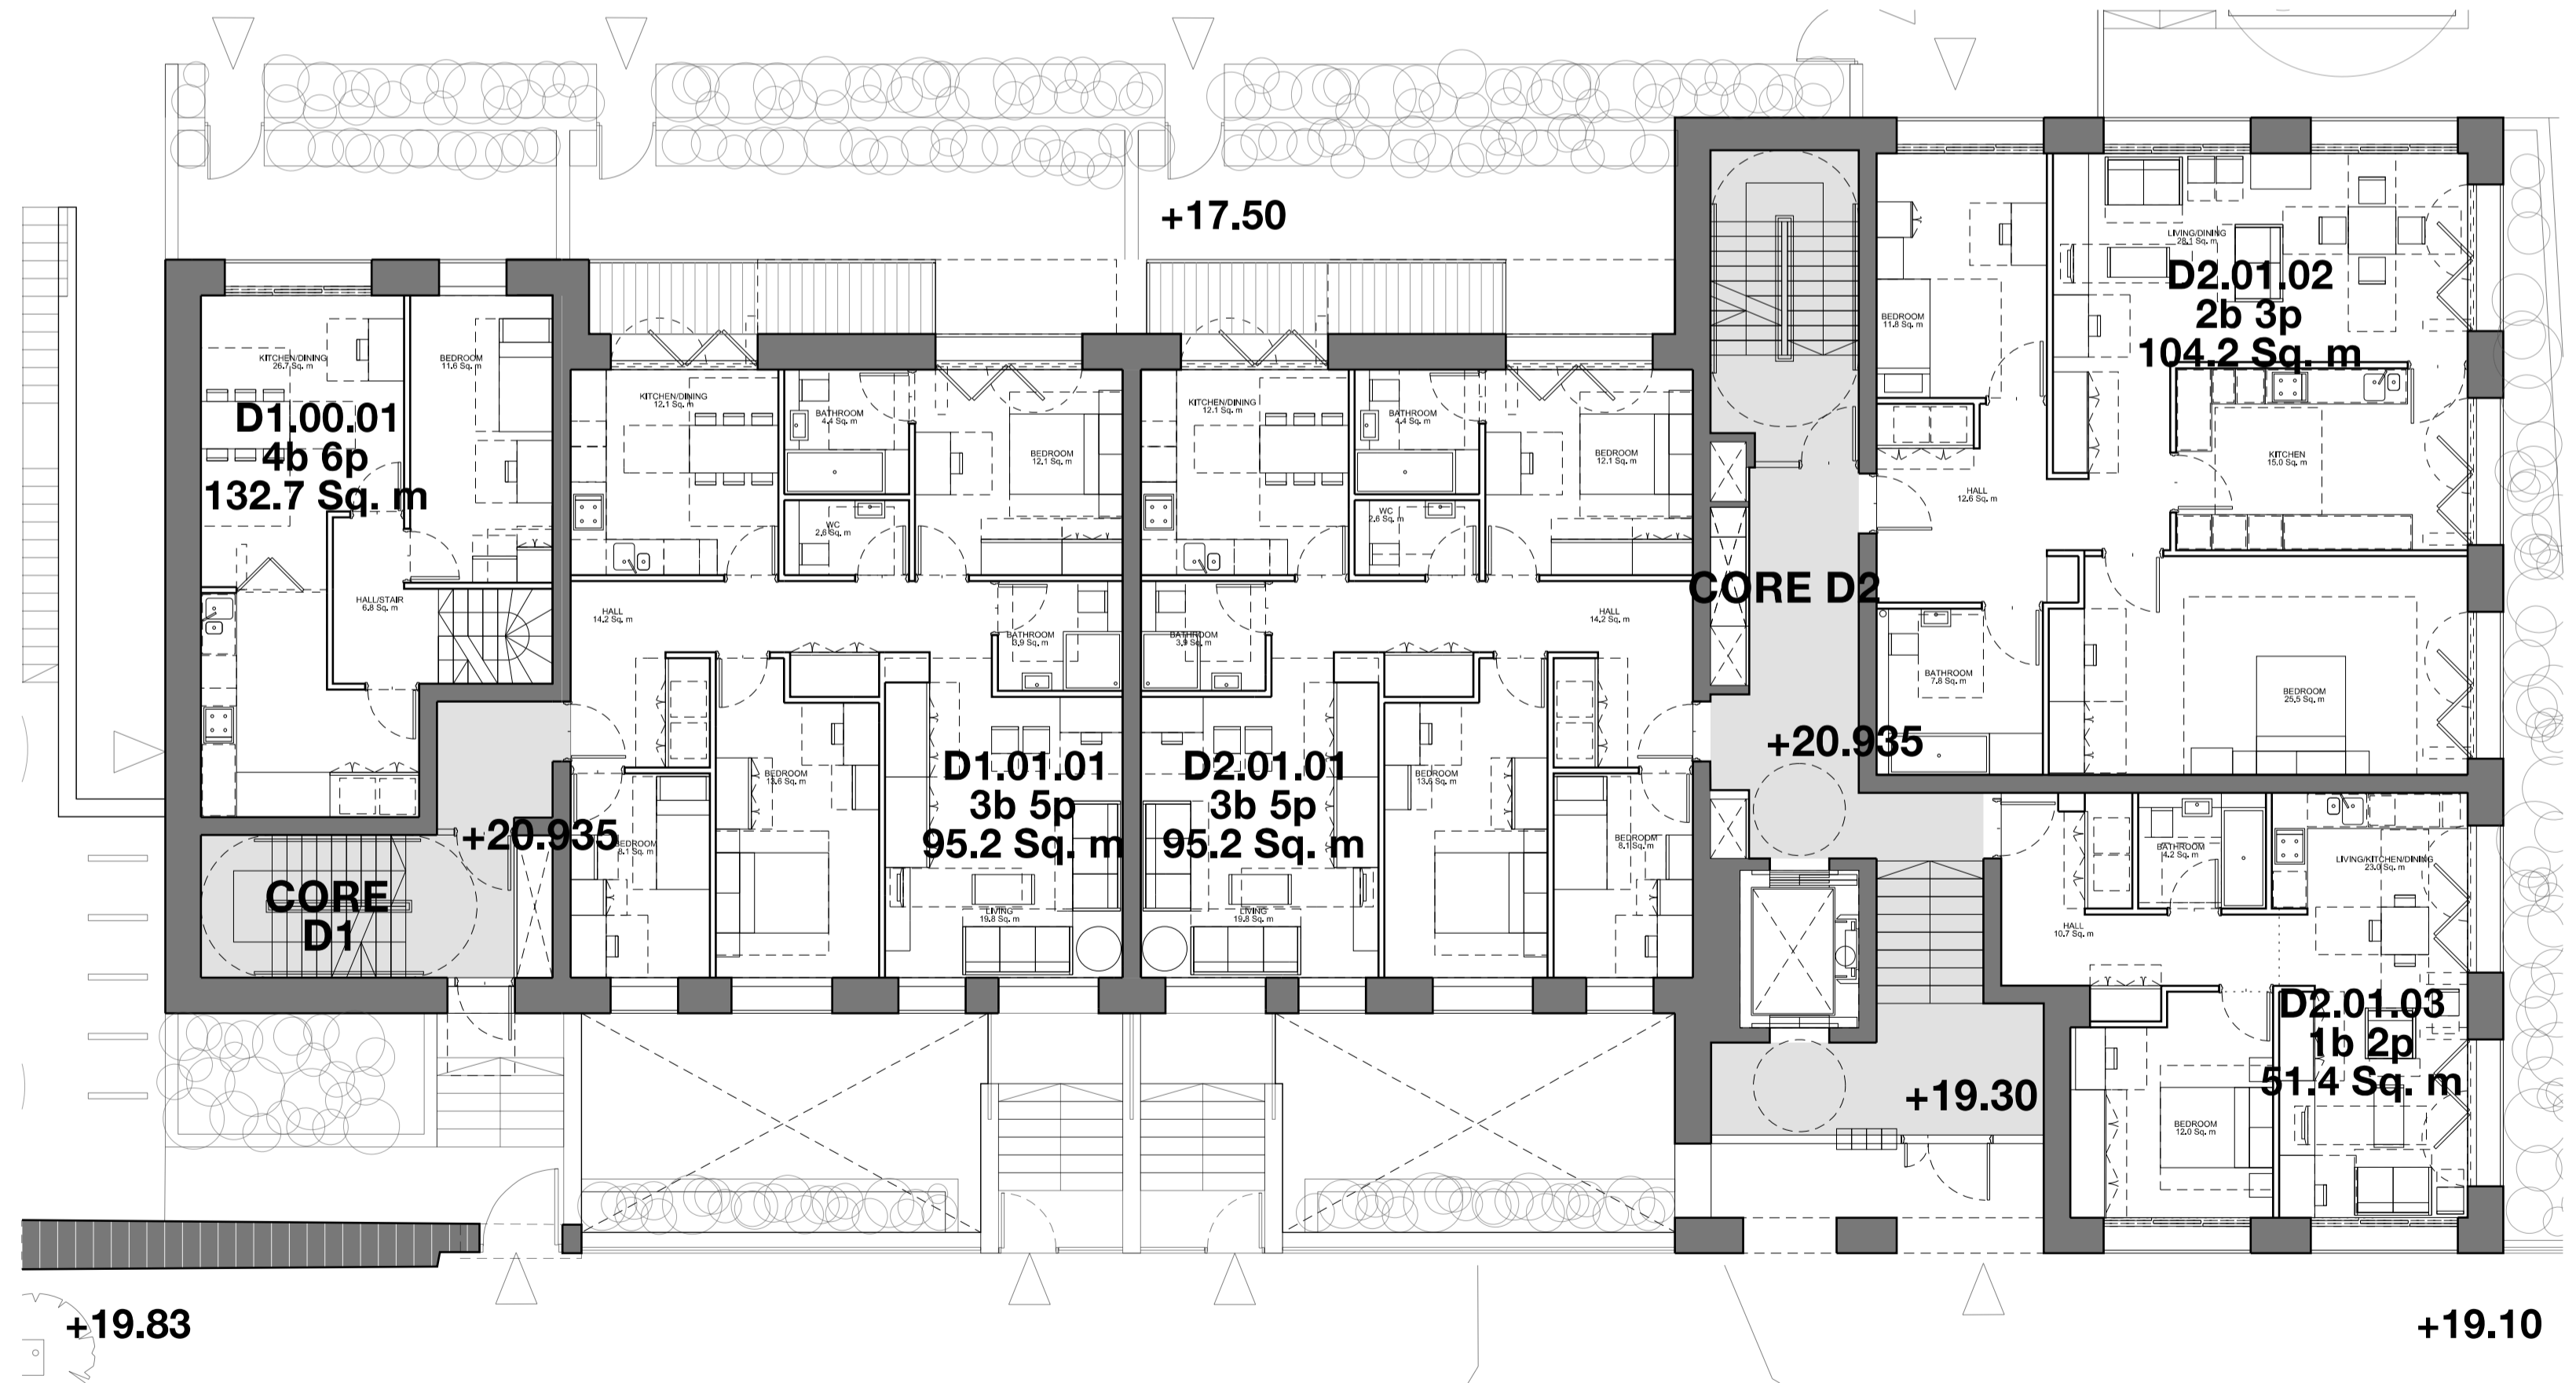


P160.2 PROPOSED LEVEL 01 PLAN - BLOCK D


Amendment	Date
P01 Issued for planning	24.04.2013
P02 Revised for planning	30.05.2013

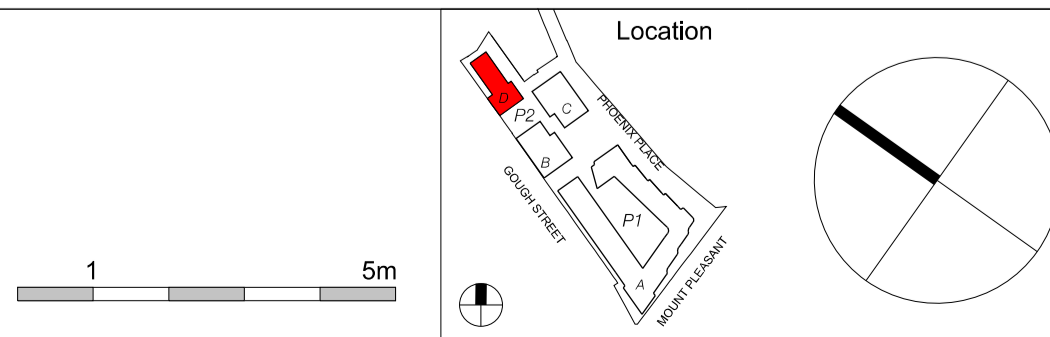

<b>FelldenCleggBradleyStudios</b> LLP Bath Brewery Toll Bridge Road Bath BA1 7DE t 01225 852545 f 01225 852528 e bath@fcbstudios.com	RMG MOUNT PLEASANT PLOT P2 PHOENIX PLACE  PROPOSED PLAN BLOCK D LVL 00 +17.50 & LVL 01 +20.325	Job/Drawing No <b>1660/P2/P160</b> Amendment <b>P02</b>  Scale 1:100 @ A1 (1:200 @ A3) Date Feb 2013 Drawn Studio 17 All dimensions to be checked on site
---	---	---

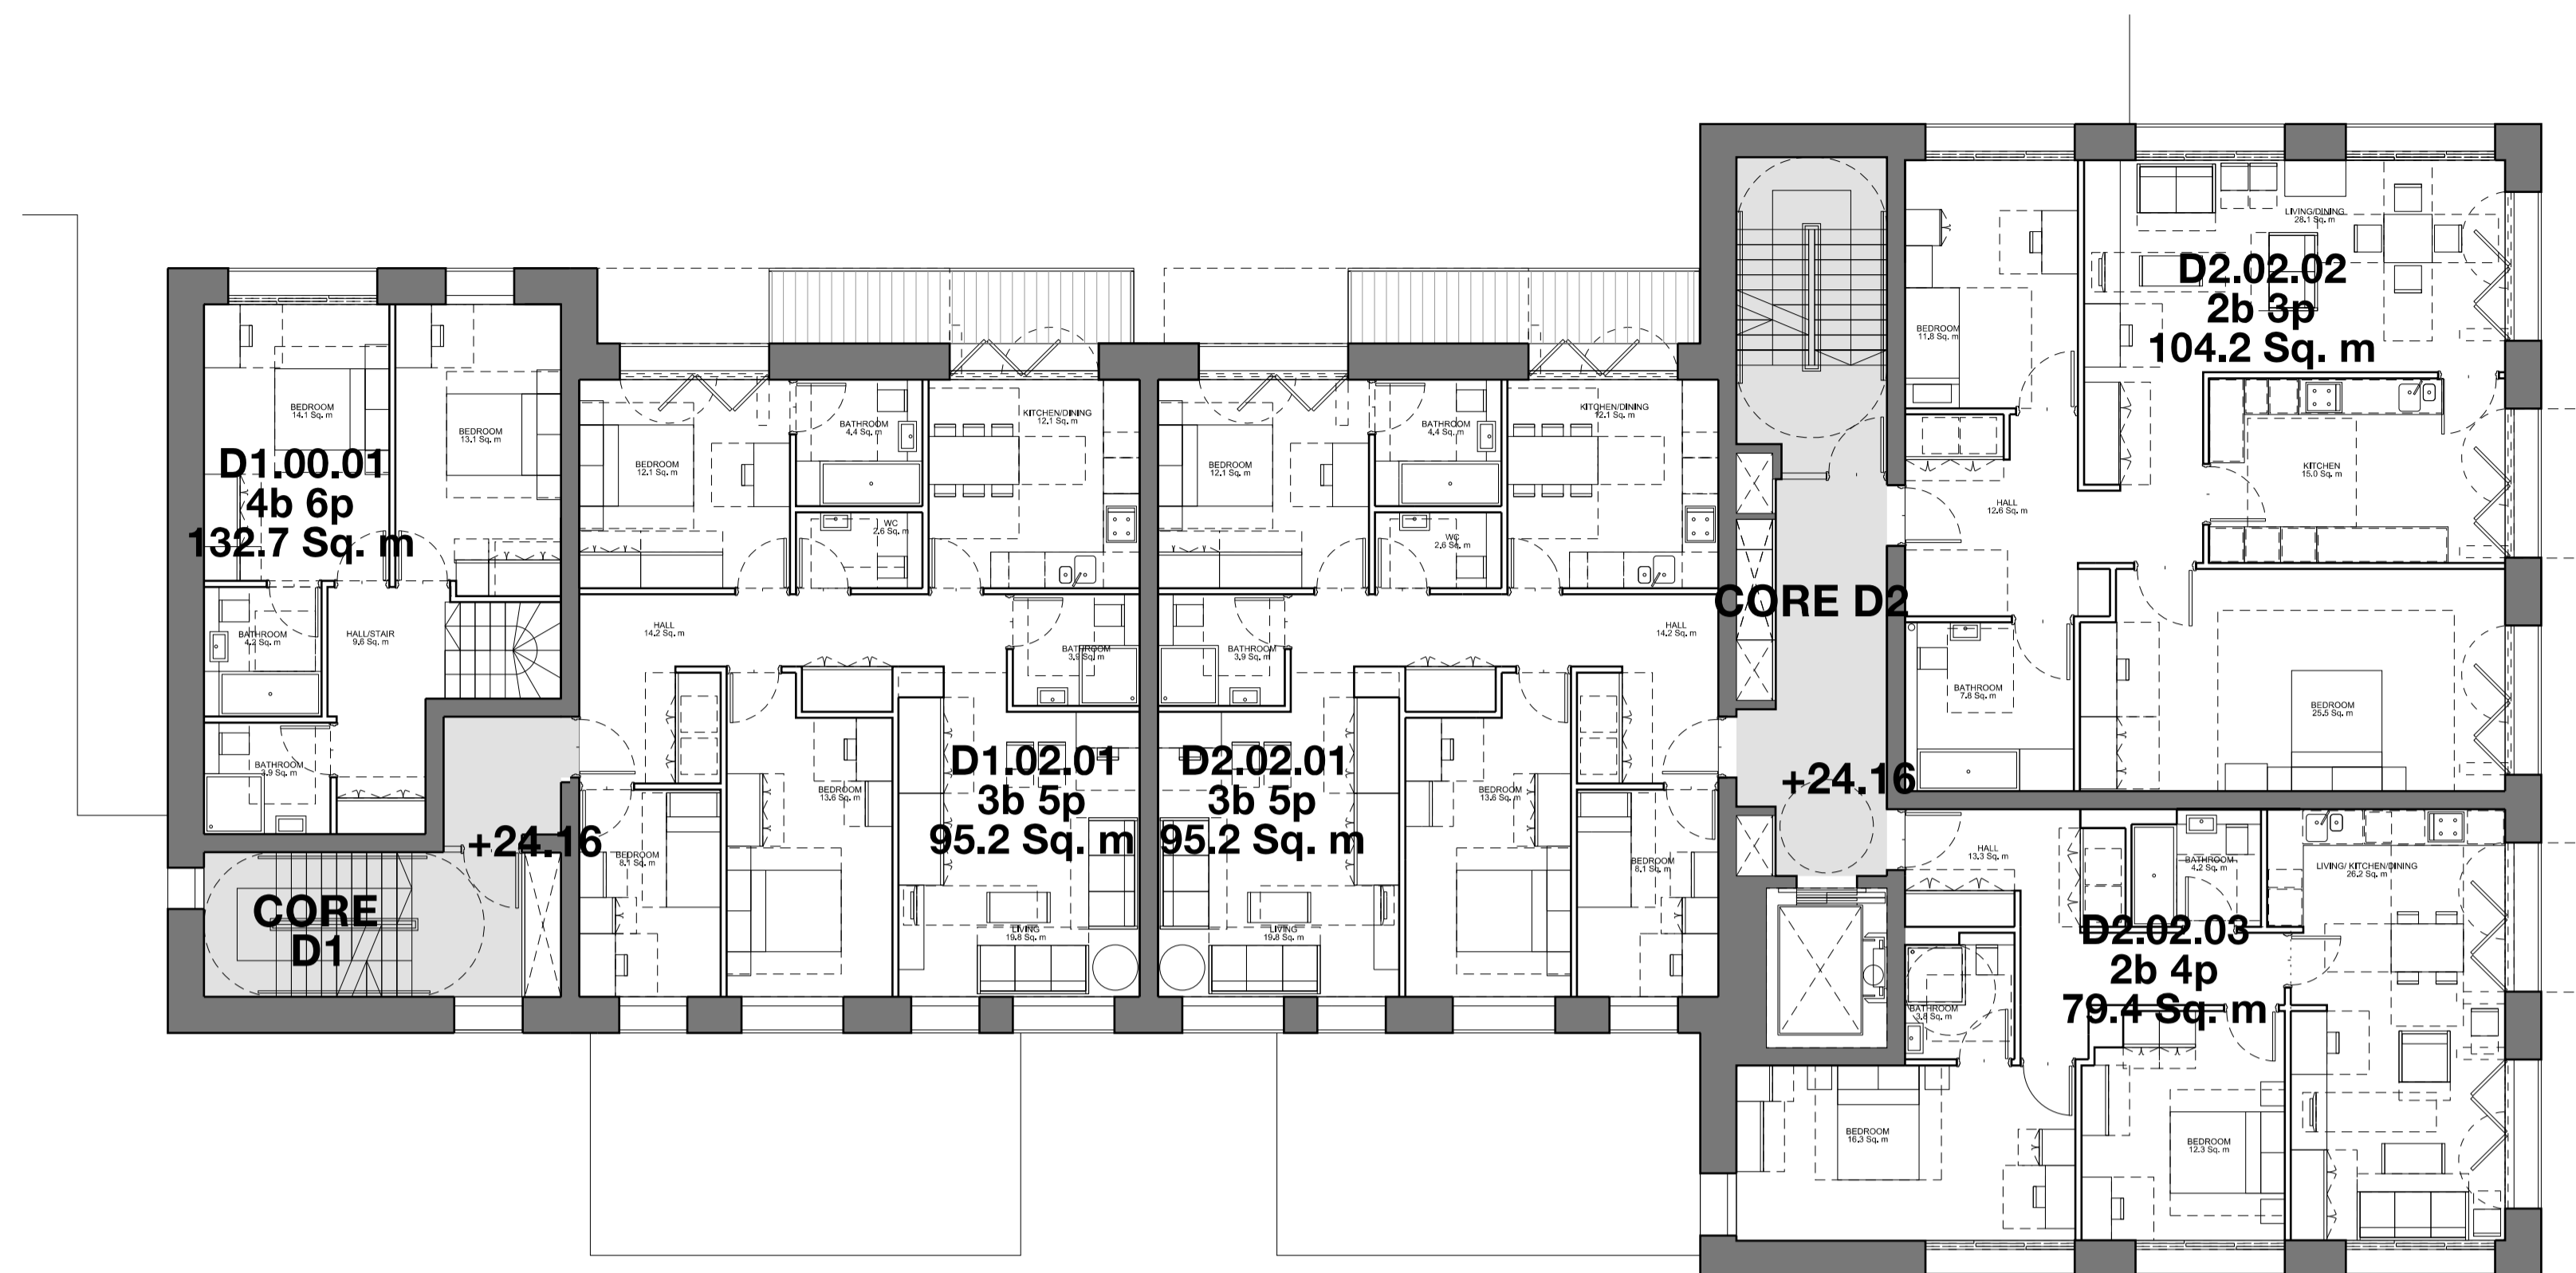


P161.1 PROPOSED LEVEL 02 PLAN - BLOCK D

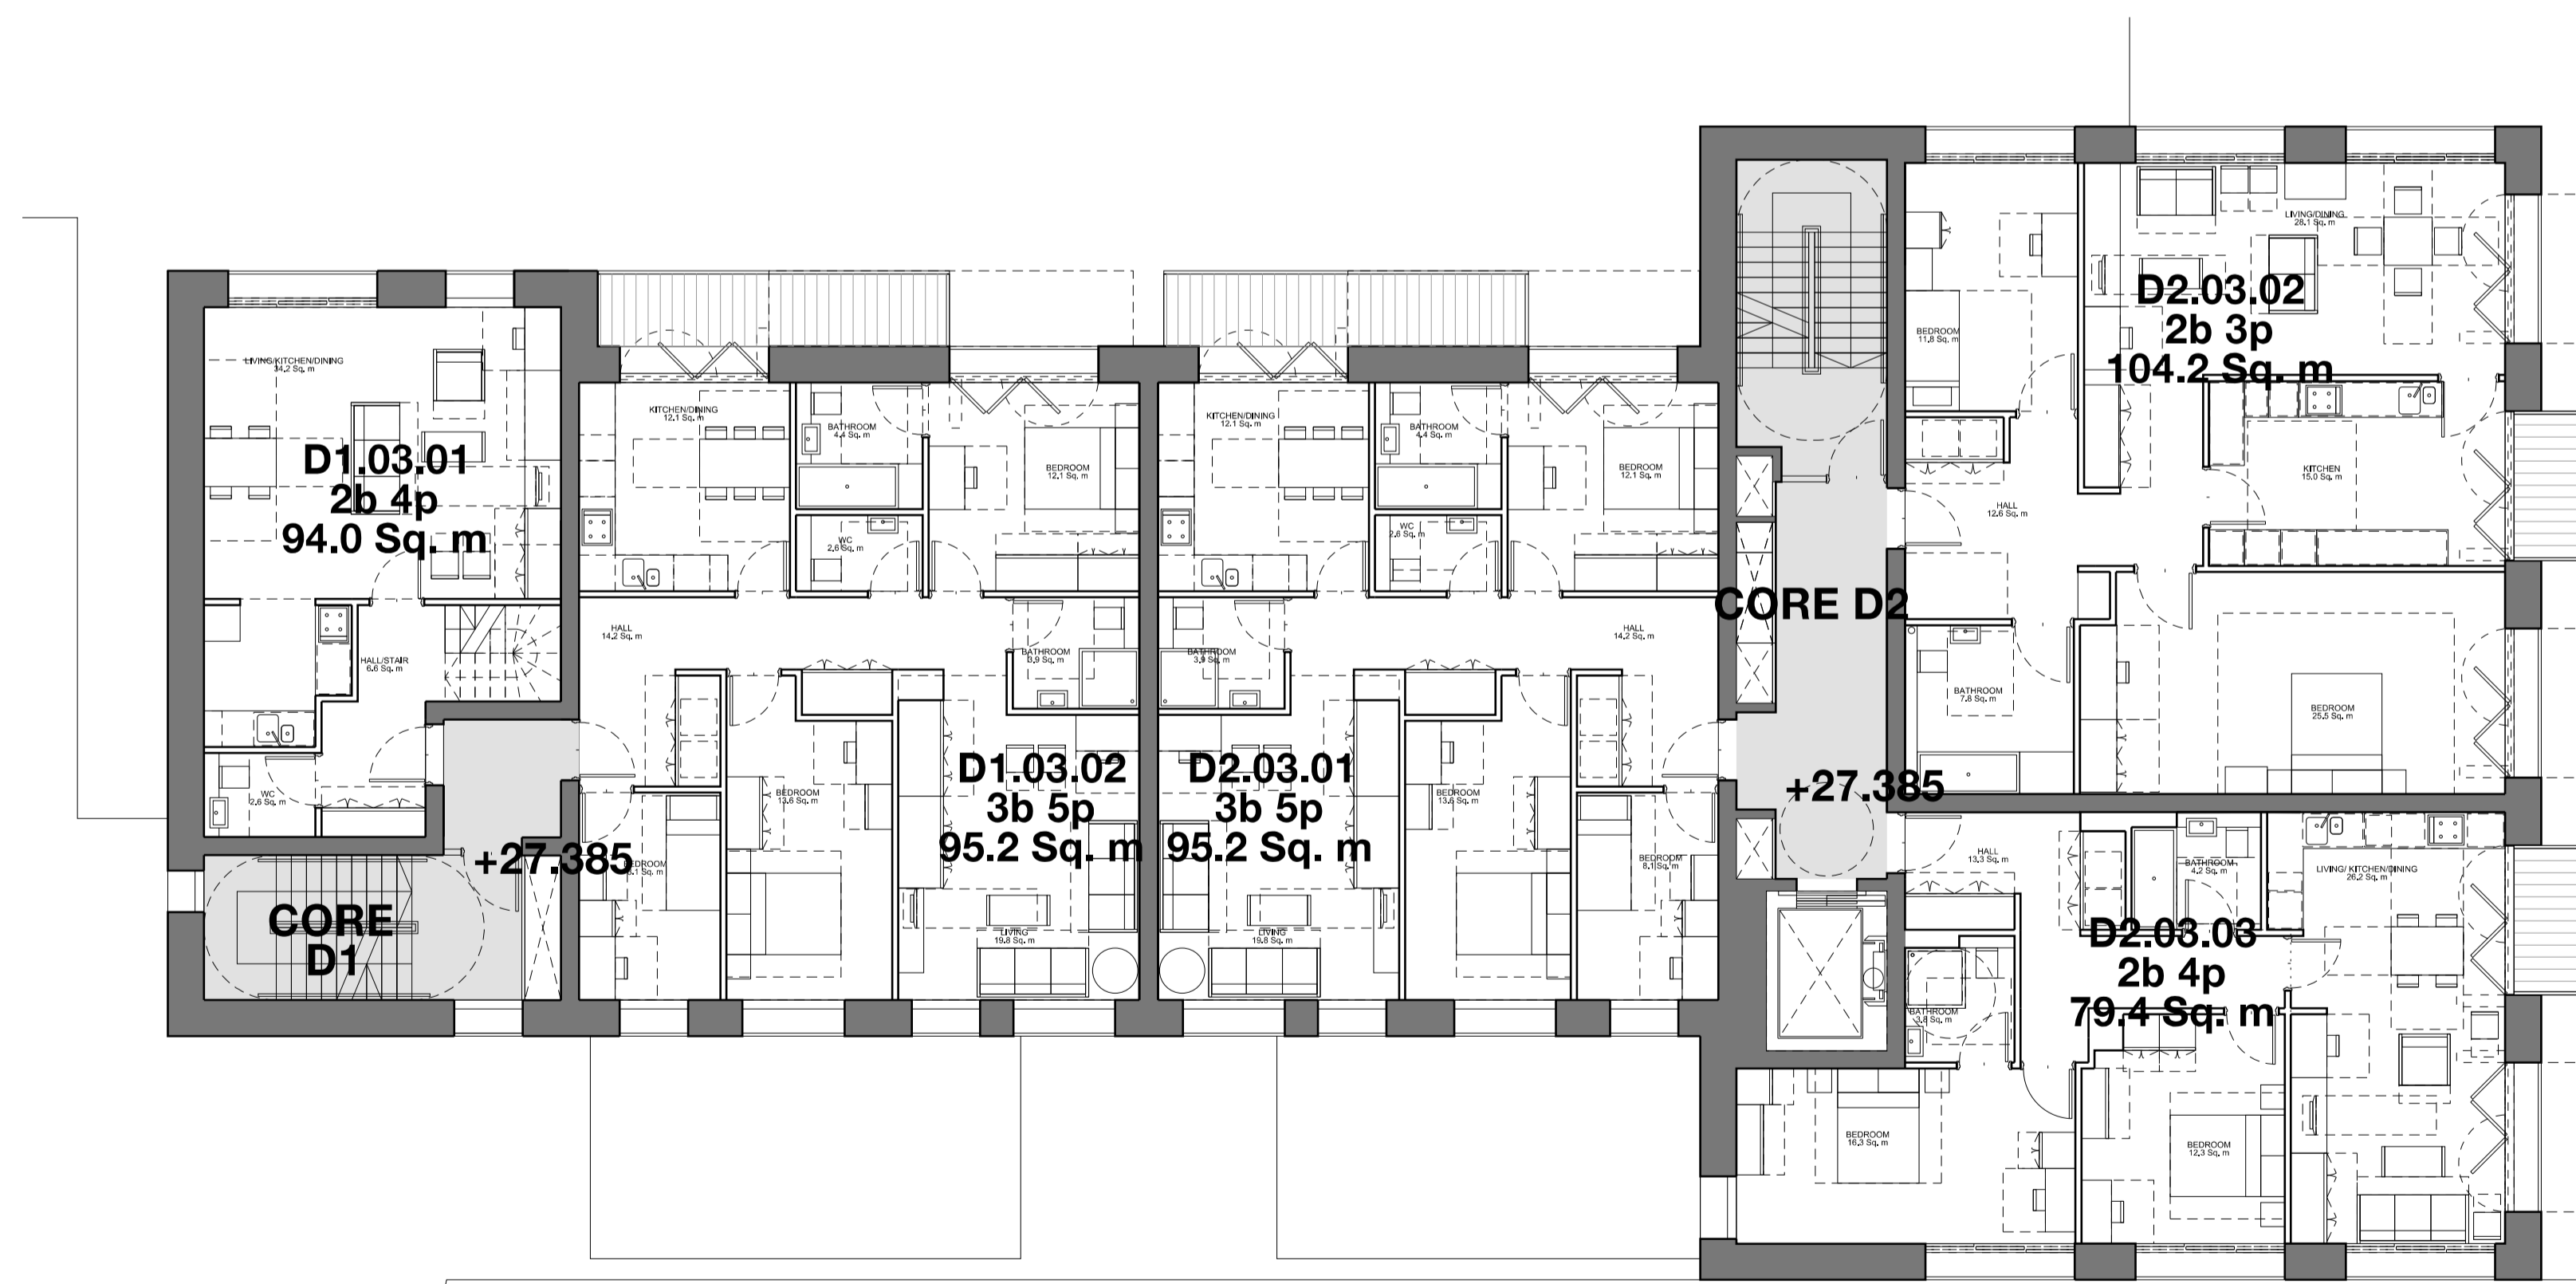

P161.2 PROPOSED LEVEL 03 PLAN - BLOCK D

Amendment	Date
P01 Issued for planning	24.04.2013
P02 Revised for planning	30.05.2013

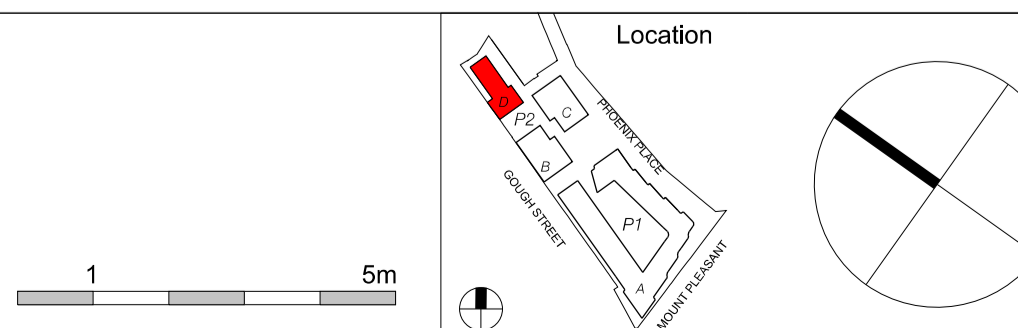


FoildenCleggBradleyStudios  
LLP  
Bath Brewery  
Toll Bridge Road  
Bath BA1 7DE  
t 01225 852545  
f 01225 852528  
e bath@fcbstudios.com


RMG MOUNT PLEASANT  
PLOT P2 PHOENIX PLACE  
PROPOSED PLAN  
BLOCK D  
LVL 02 +24.16 & LVL 03 +27.385

Job/Drawing No  
1660/P2/P161  
Amendment  
P02

Scale 1:100 @ A1 (1:200 @ A3)  
Date Feb 2013  
Drawn Studio 17  
All dimensions to be checked on site

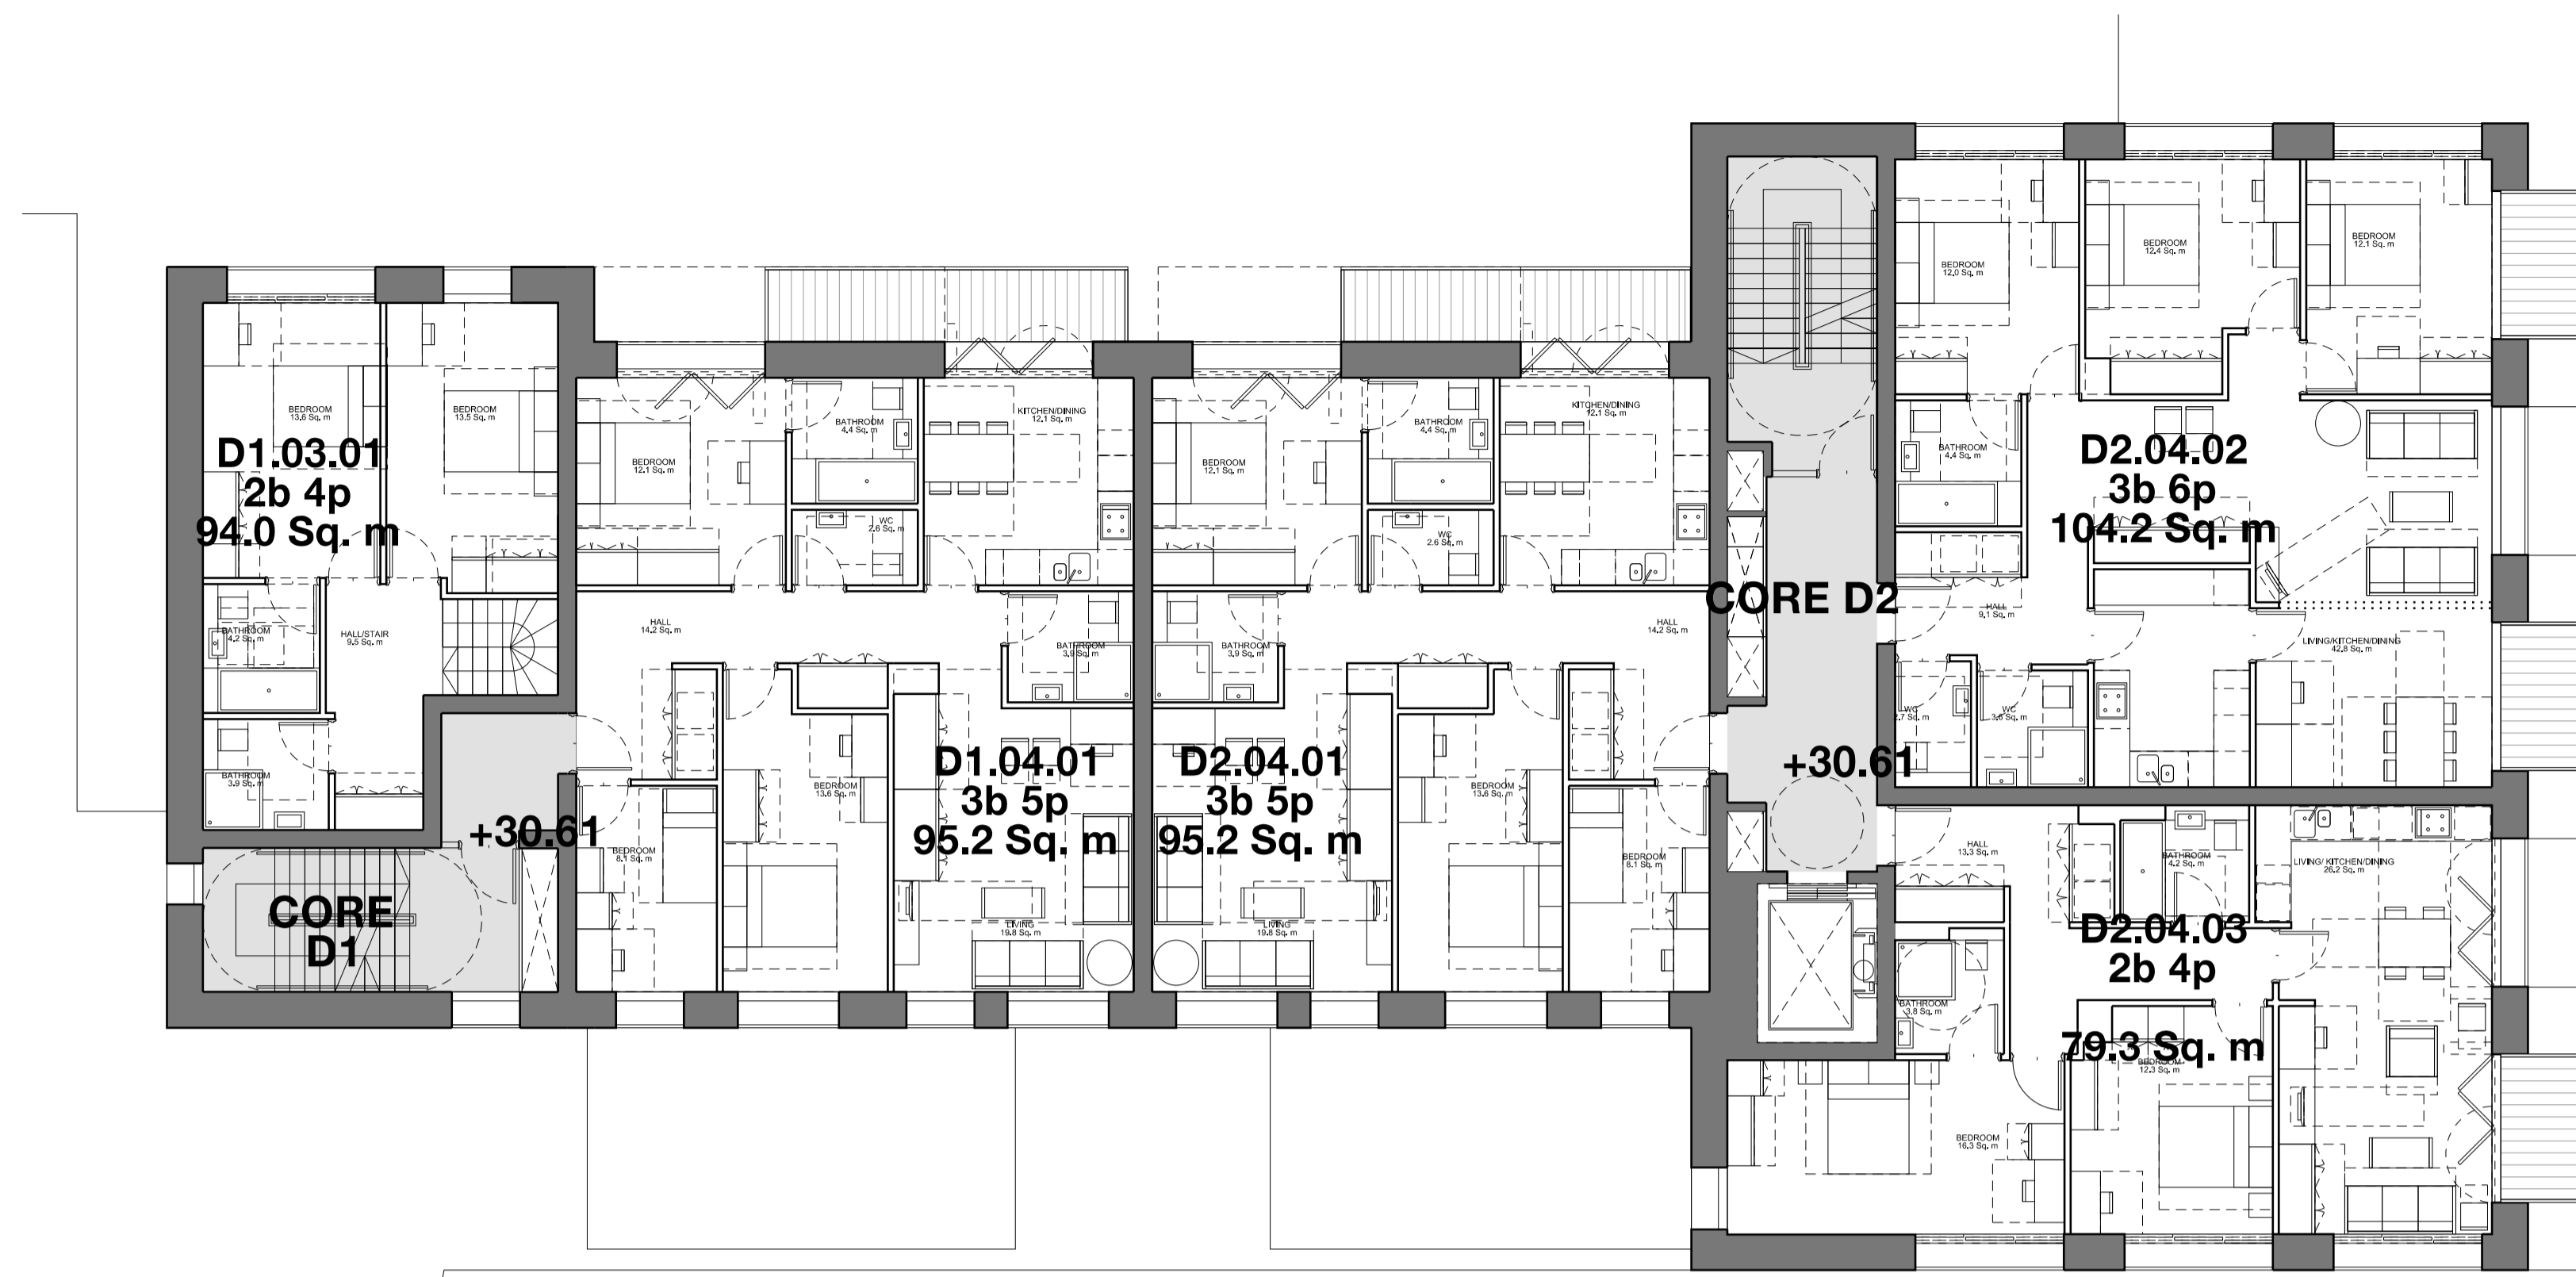


P162.1 PROPOSED LEVEL 04 PLAN - BLOCK D

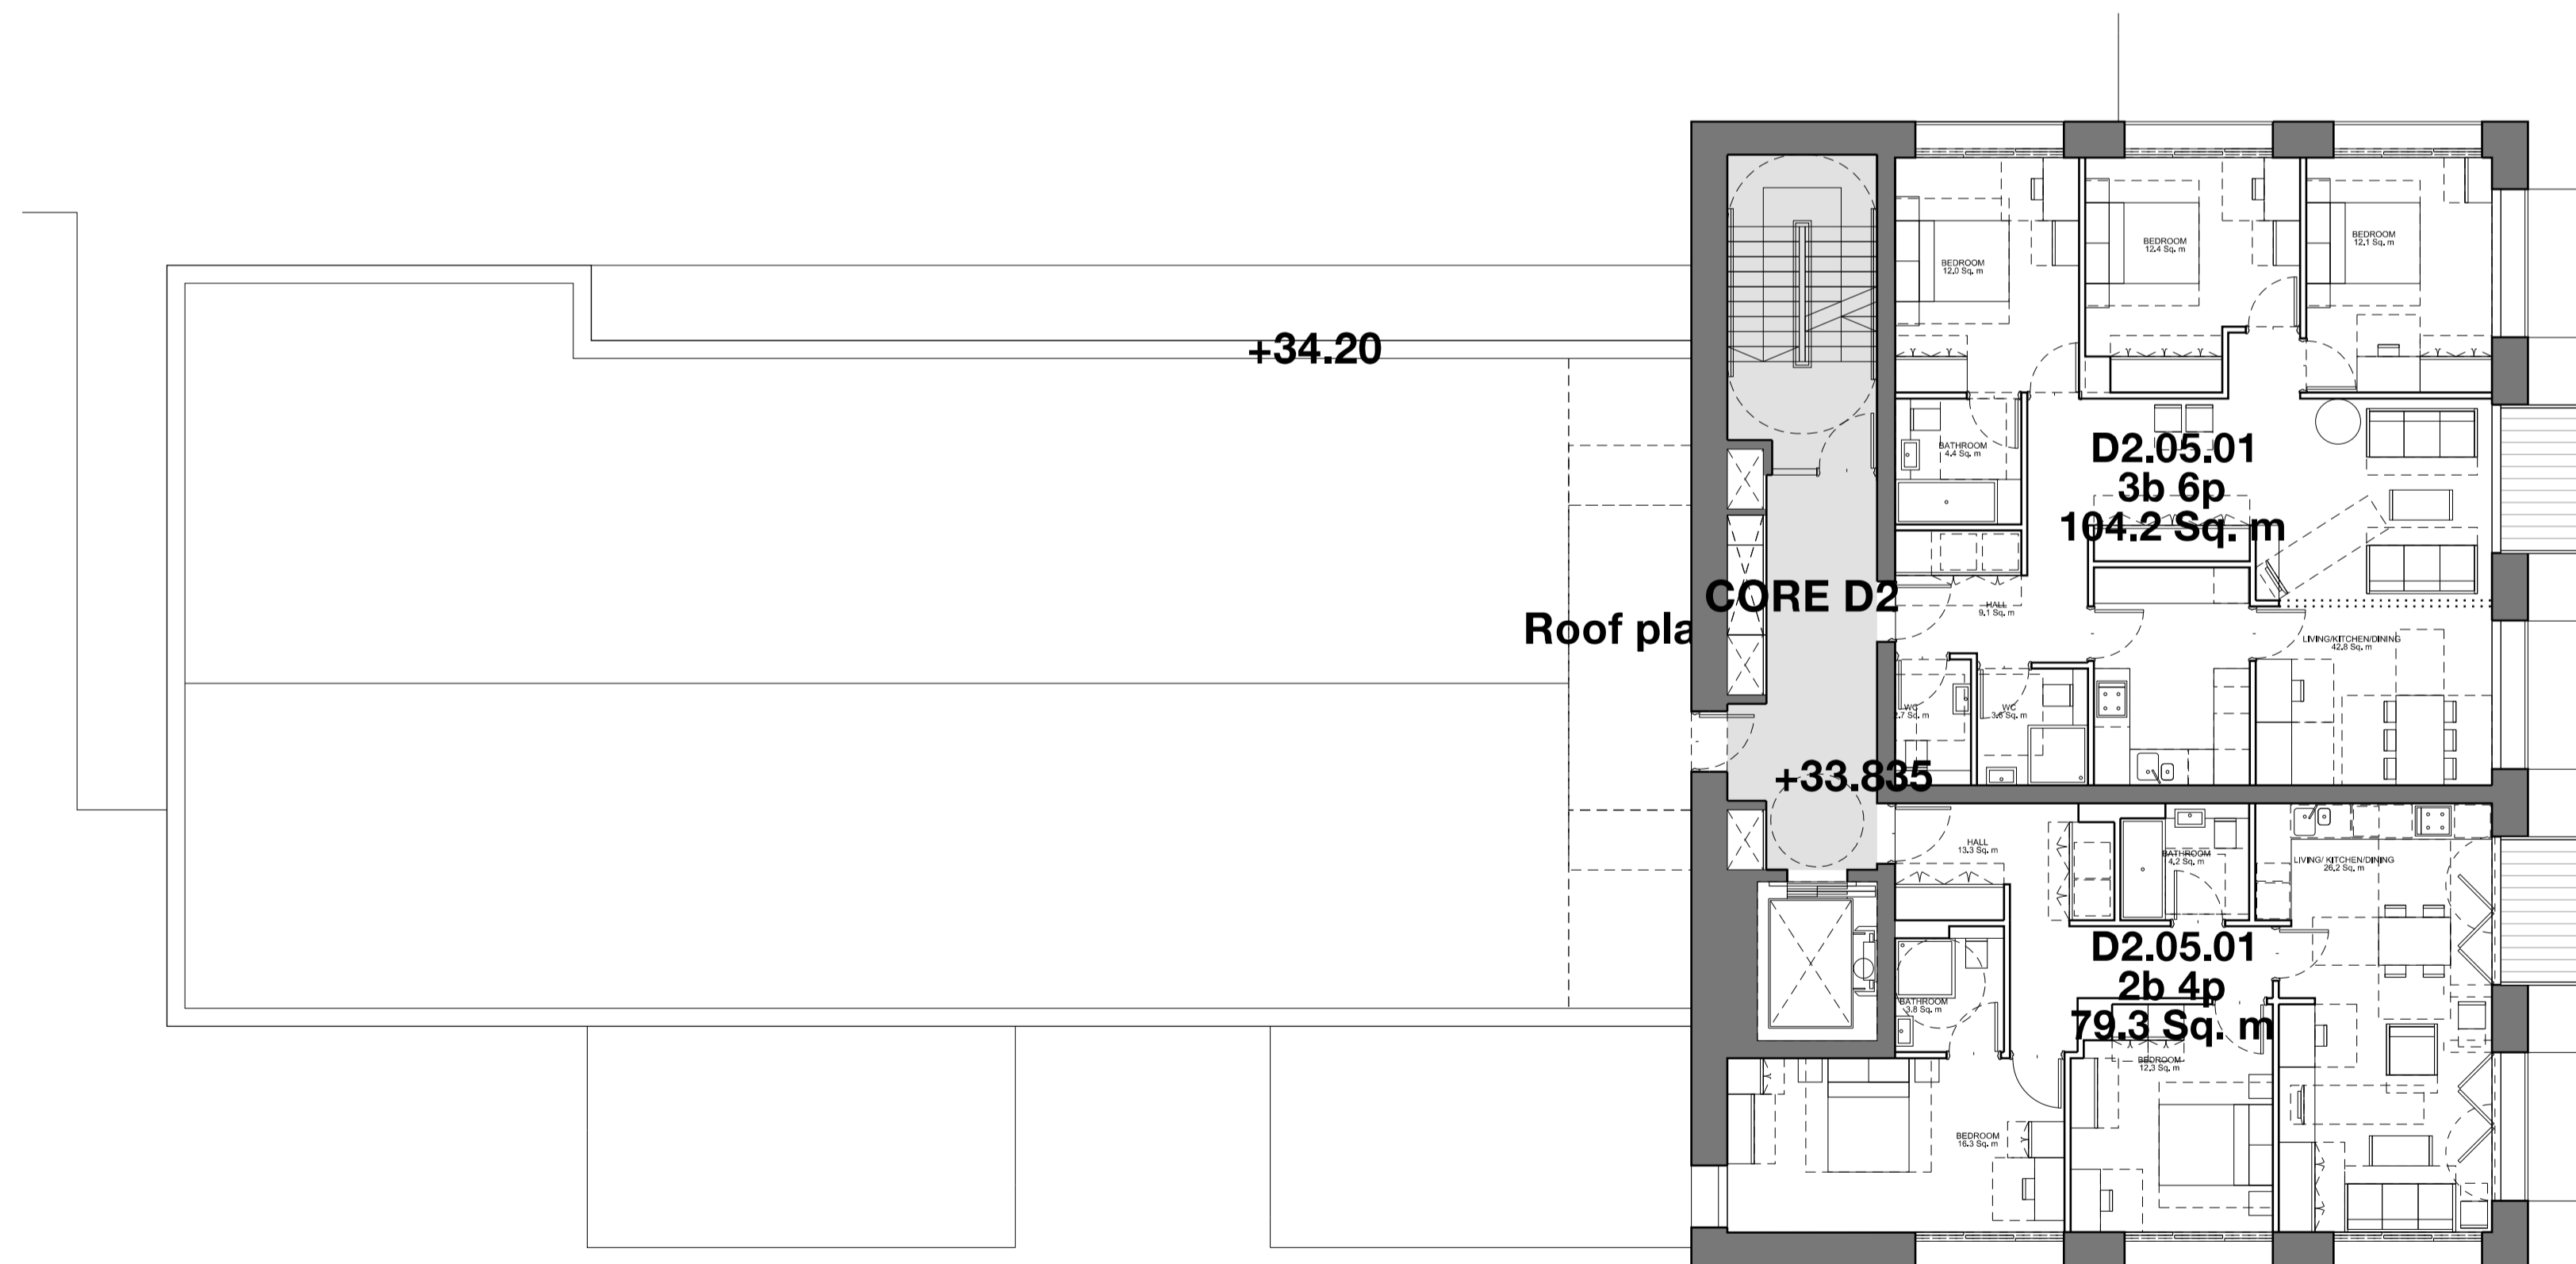

P162.2 PROPOSED LEVEL 05 PLAN - BLOCK D

Amendment	Date
P01 Issued for planning	24.04.2013
P02 Revised for planning	30.05.2013

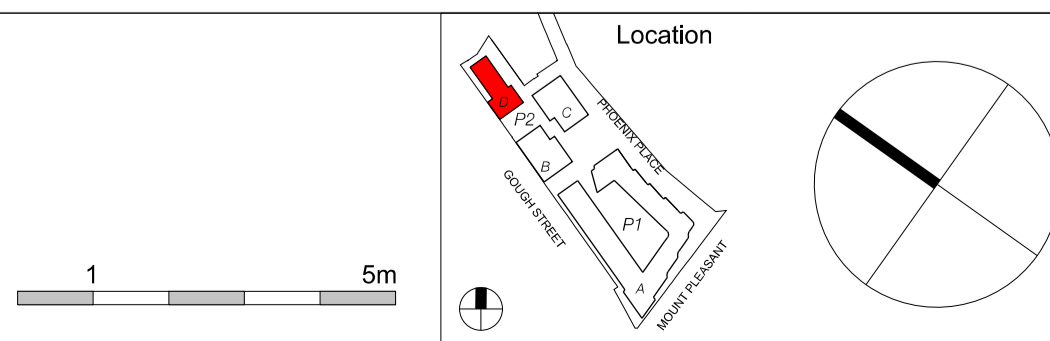

**FelldenCleggBradleyStudios**  
LLP  
Bath Brewery  
Toll Bridge Road  
Bath BA1 7DE  
t 01225 852545  
f 01225 852528  
e bath@fcbstudios.com

RMG MOUNT PLEASANT  
PLOT P2 PHOENIX PLACE  
  
PROPOSED PLAN  
BLOCK D  
LVL 04 +30.61 & LVL 05 +33.835

Job/Drawing No  
**1660/P2/P162**  
Amendment  
**P02**  
  
Scale 1:100 @ A1 (1:200 @ A3)  
Date Feb 2013  
Drawn Studio 17  
All dimensions to be checked on site