
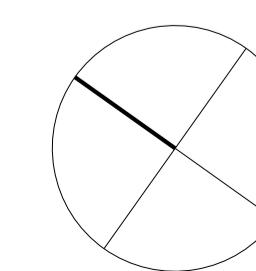
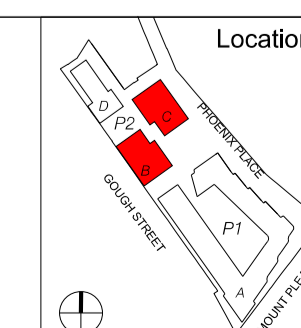


Amendment P01 Issued for planning Date 24.04.2013

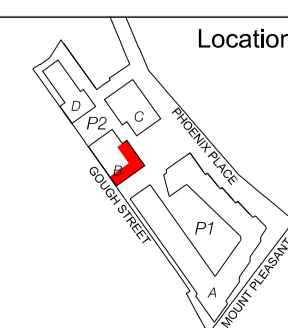


1 5m


FelldenCleggBradleyStudios LLP
Bath Brewery
Toll Bridge Road
Bath BA1 7DE
t 01225 852545
f 01225 852528
e bath@fcbstudios.com

RMG MOUNT PLEASANT
PLOT P2 PHOENIX PLACE
PROPOSED PLAN
BLOCK B, C
LVL 00 +15.95 & LVL 01 +20.45

Job/Drawing No 1660/P2/P150 Amendment P01
Scale 1:100 @ A1 (1:200 @ A3)
Date Feb 2013
Drawn Studio 17
All dimensions to be checked on site



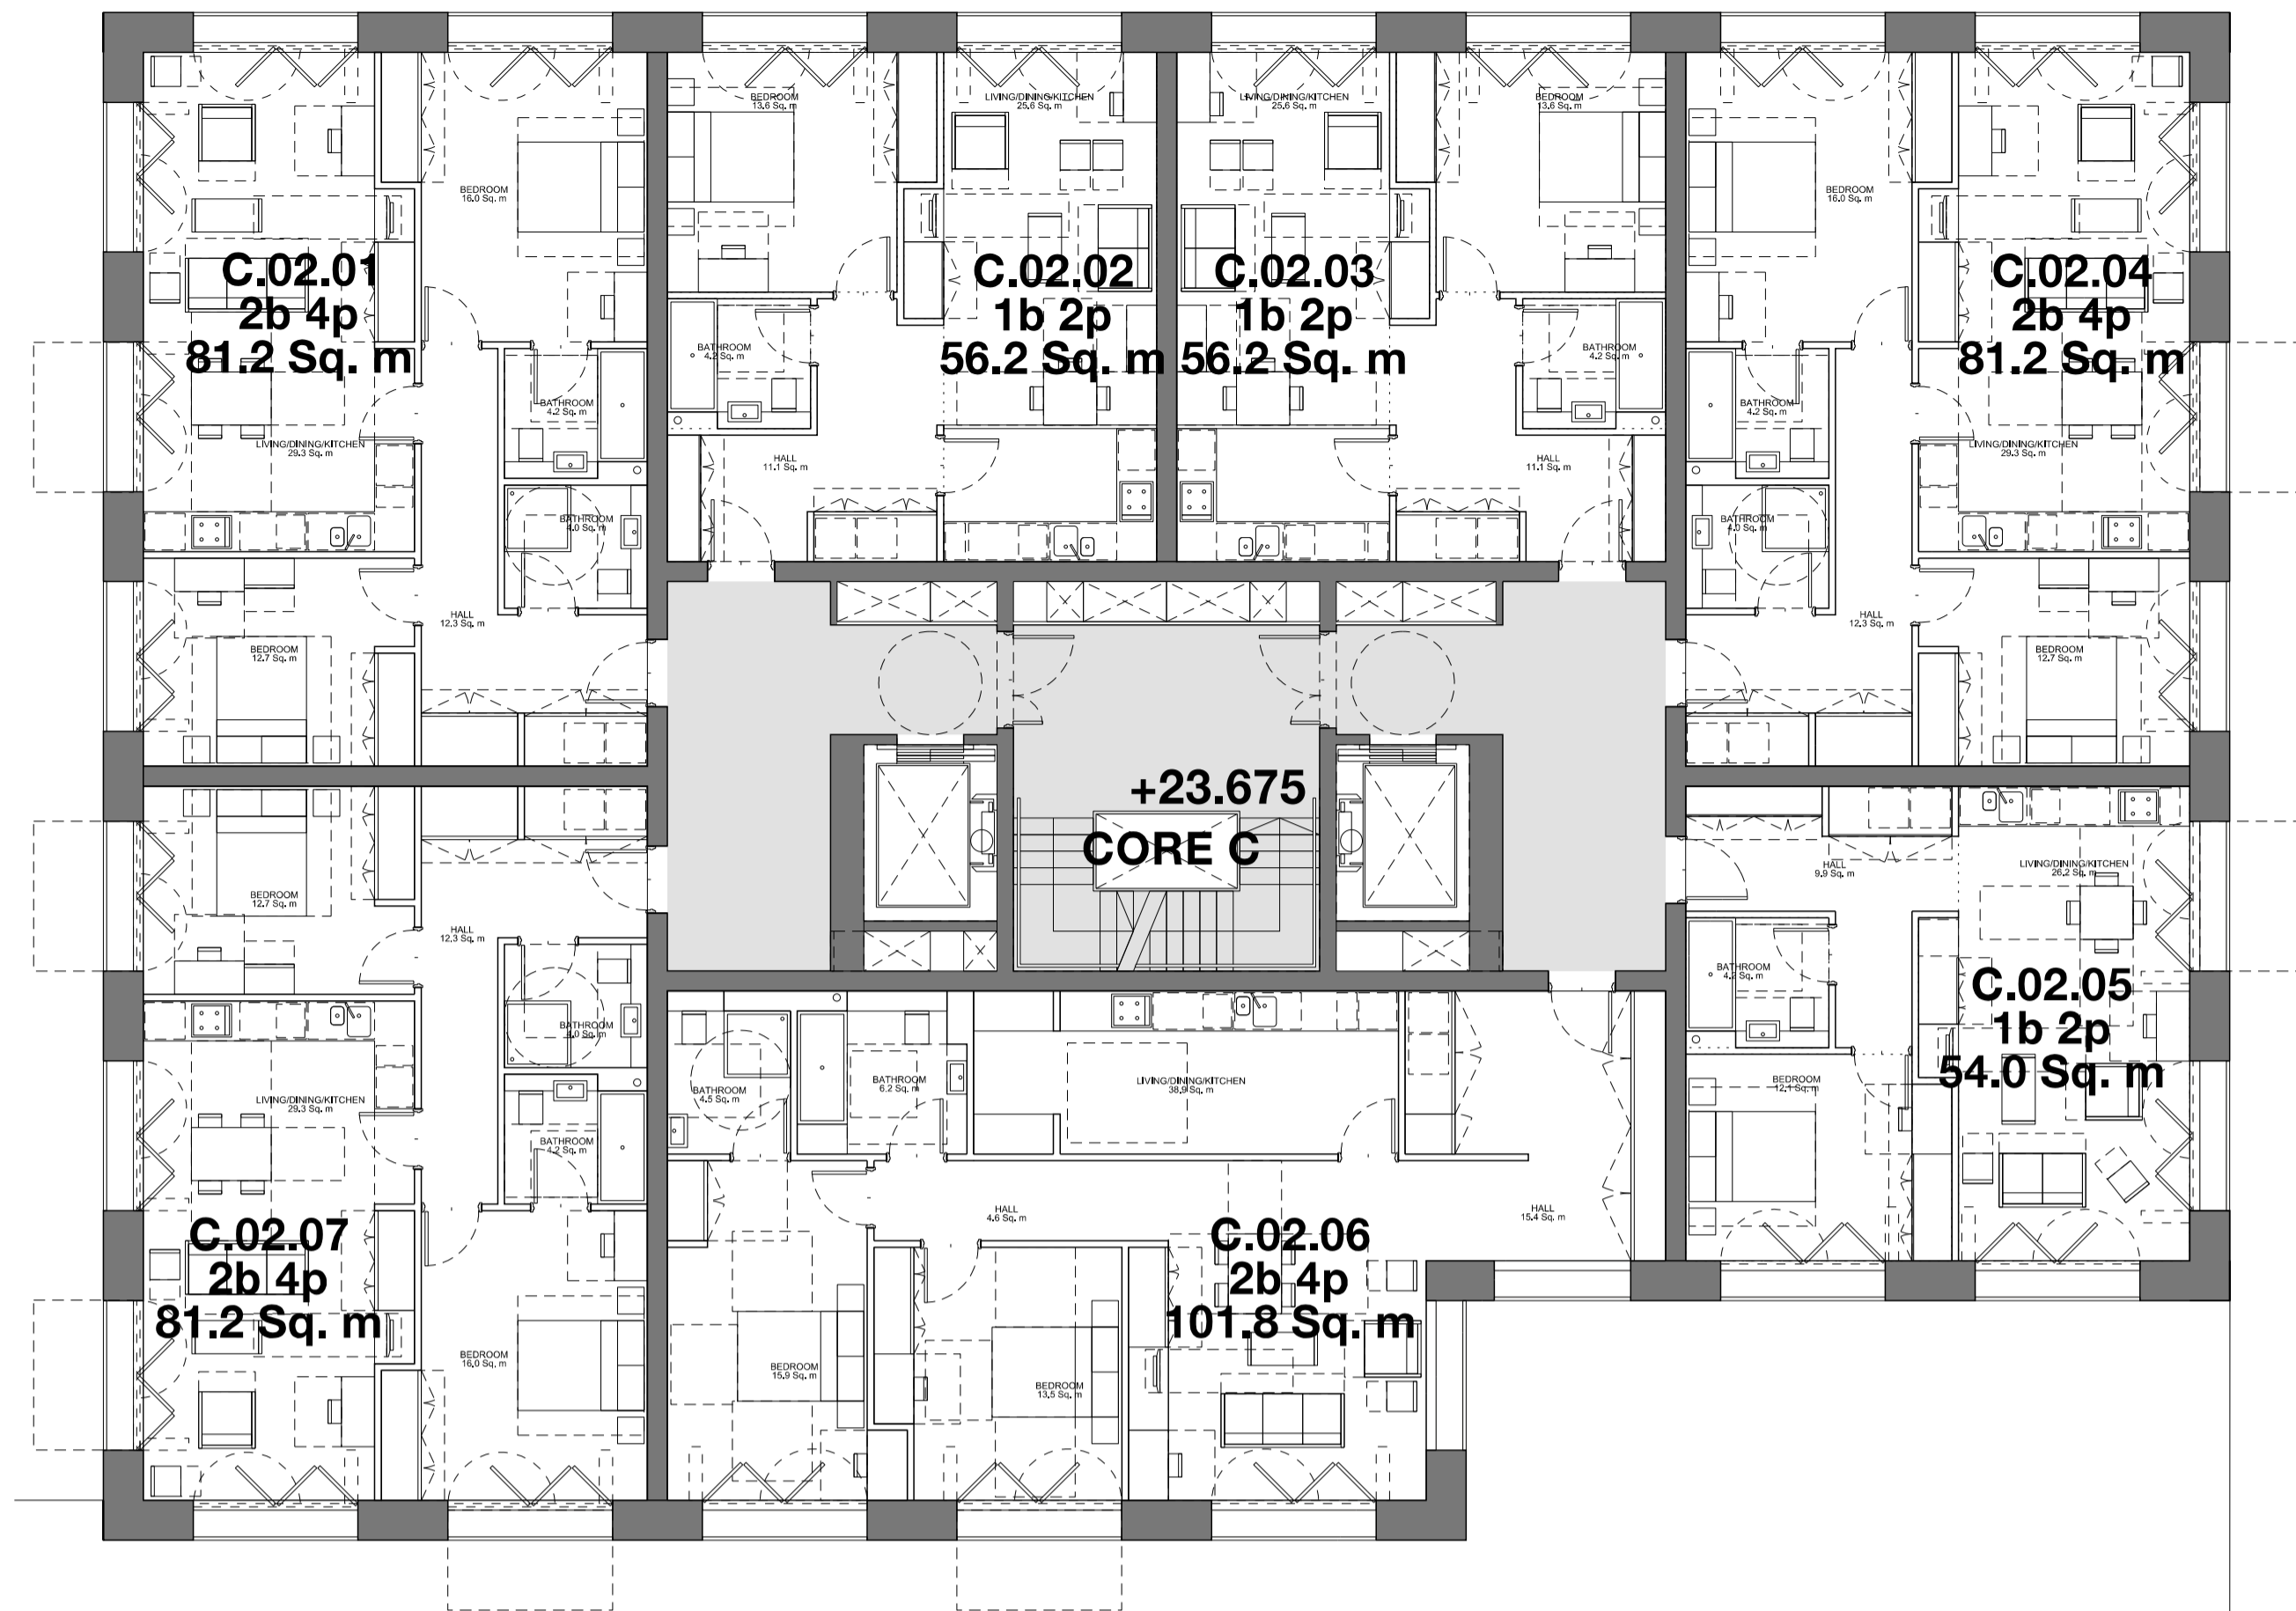


P151.2 PROPOSED LEVEL 02 PLAN - BLOCK C

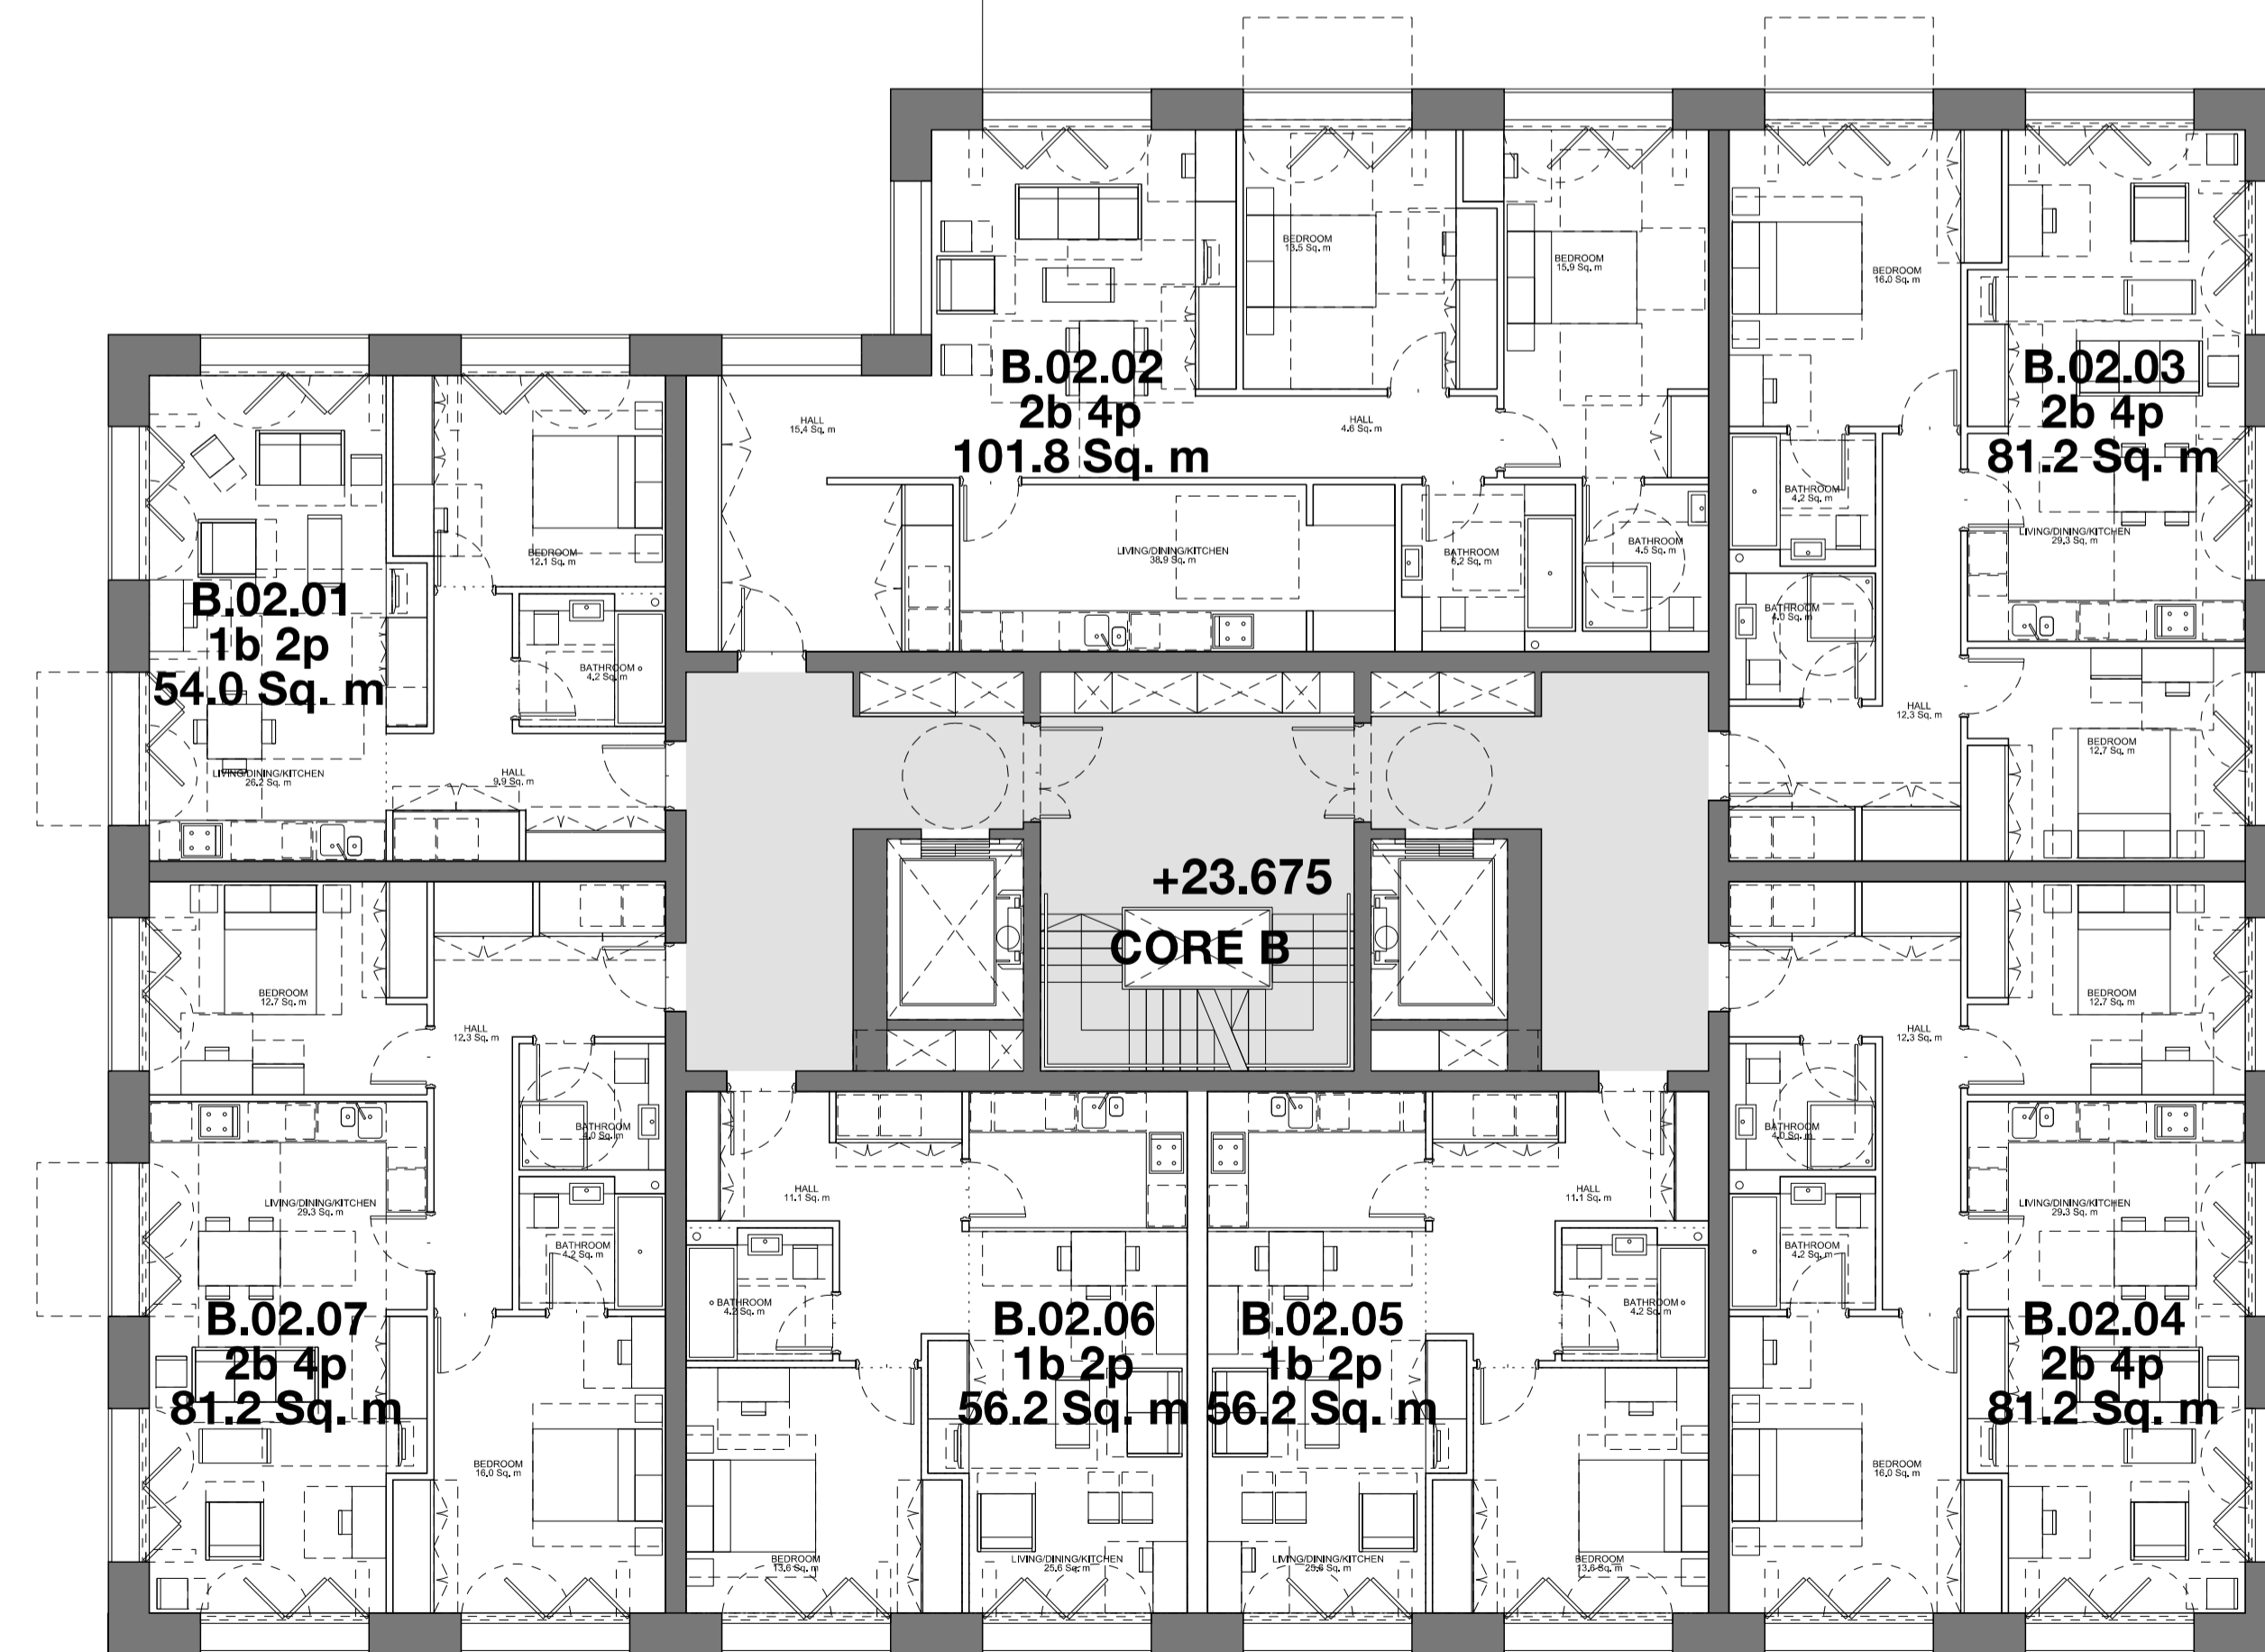

P151.1 PROPOSED LEVEL 02 PLAN - BLOCK B

Amendment	Date
P01 Issued for planning	24.04.2013

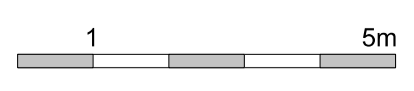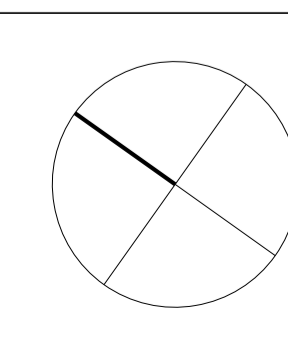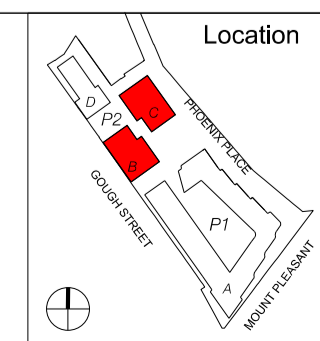


FeildenCleggBradleyStudios
LLP
Bath Brewery
Toll Bridge Road
Bath BA1 7DE
t 01225 852545
f 01225 852528
e bath@fcbstudios.com

RMG MOUNT PLEASANT
PLOT P2 PHOENIX PLACE


PROPOSED PLAN
BLOCK B, C
LVL 02 +23.675

Job/Drawing No
1660/P2/P151
Amendment
P01

Scale 1:100 @ A1 (1:200 @ A3)
Date Feb 2013
Drawn Studio 17
All dimensions to be checked on site


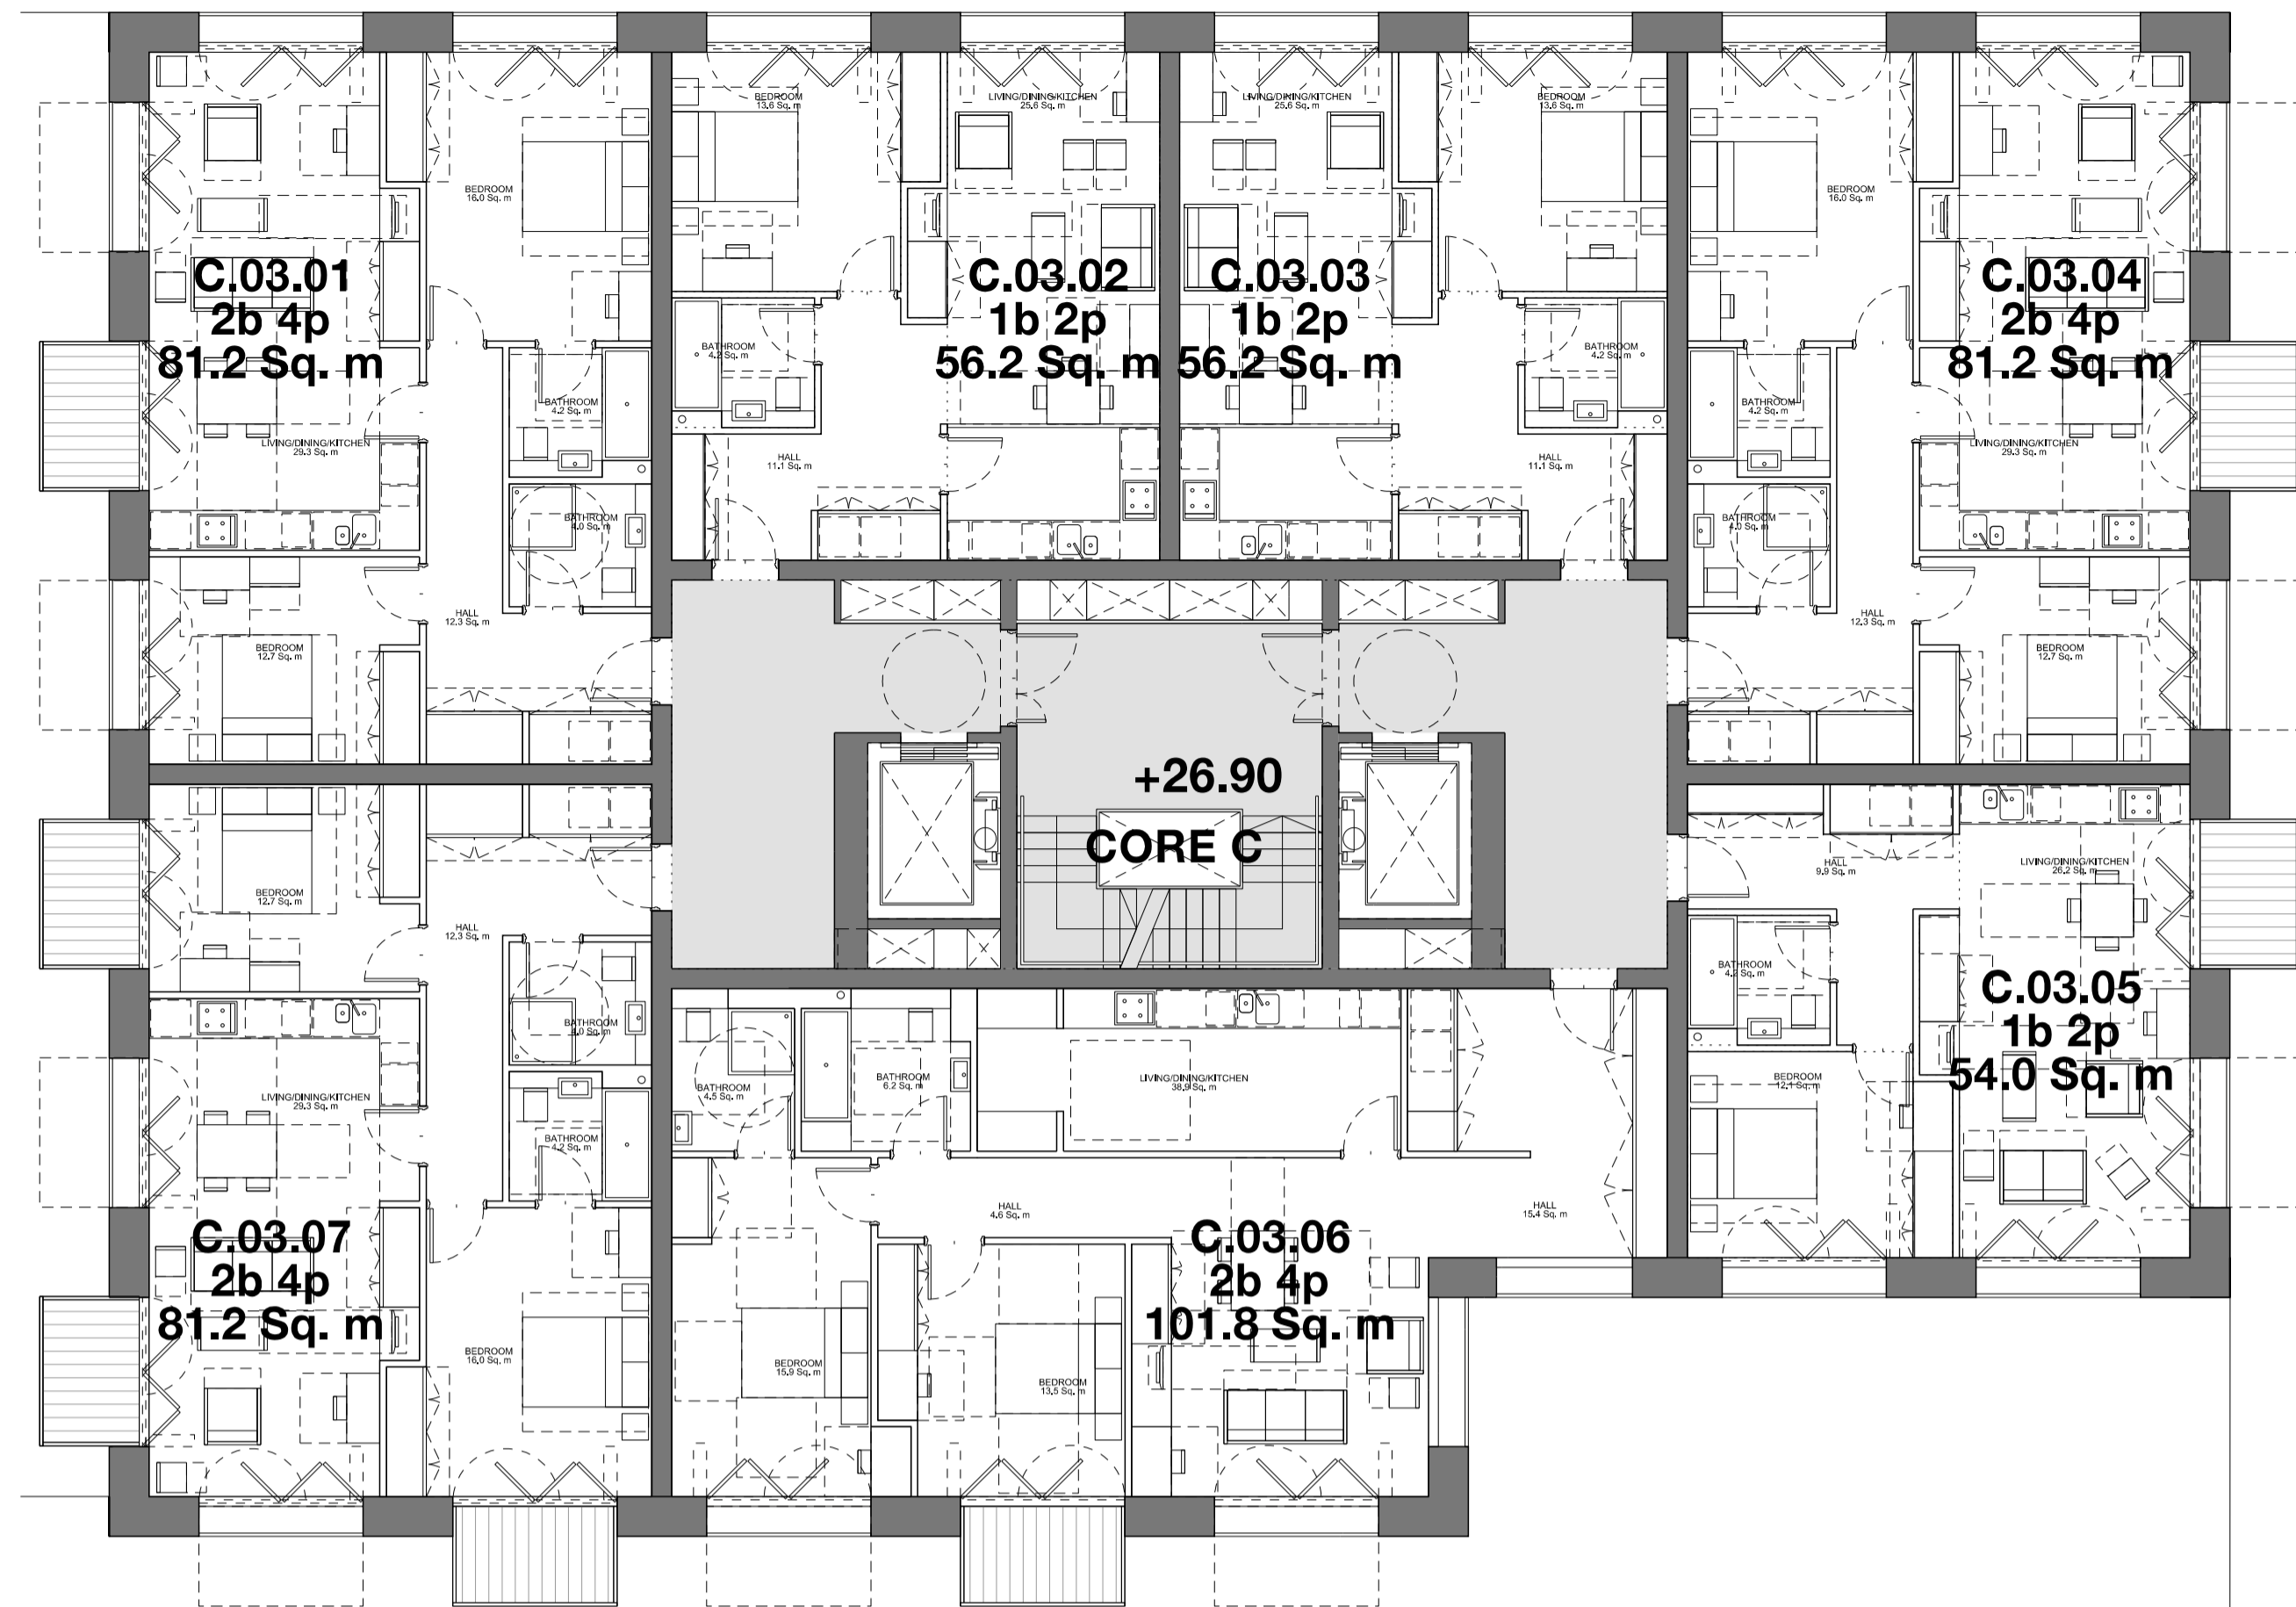


P152.2 PROPOSED LEVEL 03 PLAN - BLOCK C

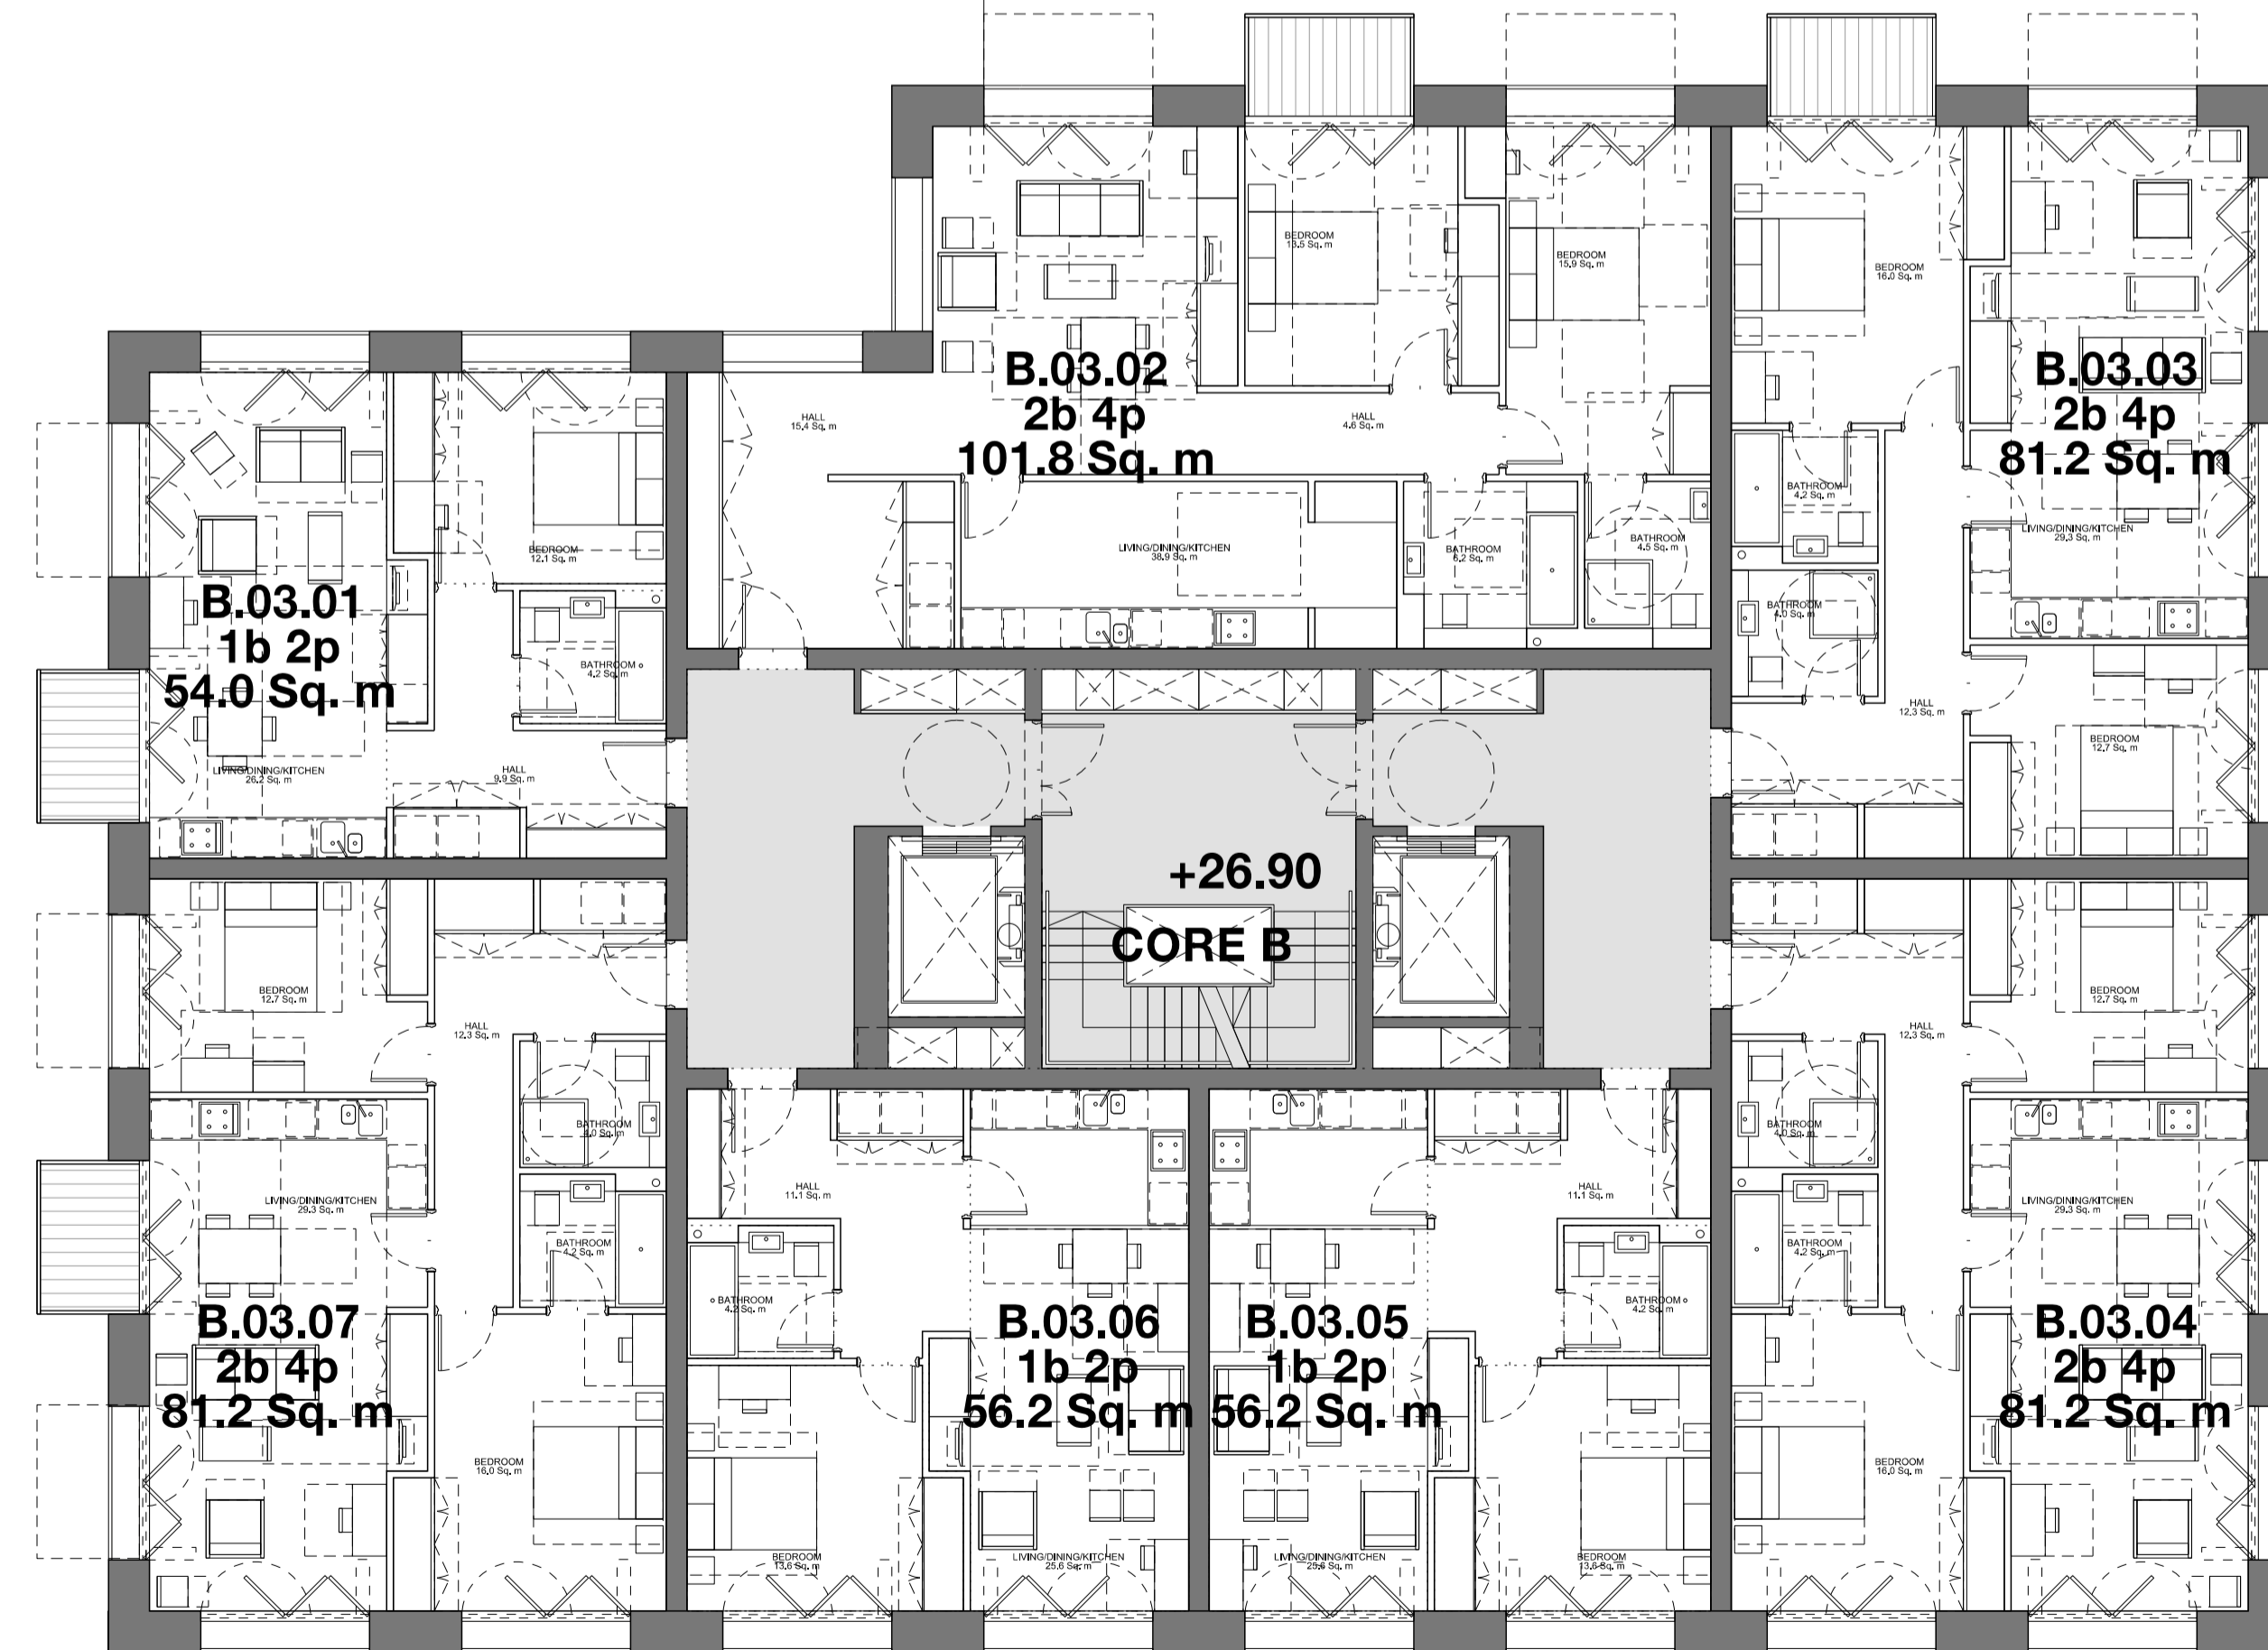

P152.1 PROPOSED LEVEL 03 PLAN - BLOCK B

Amendment	Date
P01 Issued for planning	24.04.2013

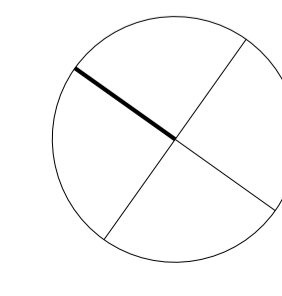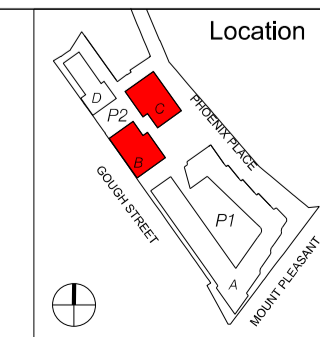


FeildenCleggBradleyStudios
LLP
Bath Brewery
Toll Bridge Road
Bath BA1 7DE
t 01225 852545
f 01225 852528
e bath@fcbstudios.com

RMG MOUNT PLEASANT
PLOT P2 PHOENIX PLACE


PROPOSED PLAN
BLOCK B, C
LVL 03 +26.90

Job/Drawing No
1660/P2/P152
Amendment
P01

Scale 1:100 @ A1 (1:200 @ A3)
Date Feb 2013
Drawn Studio 17
All dimensions to be checked on site


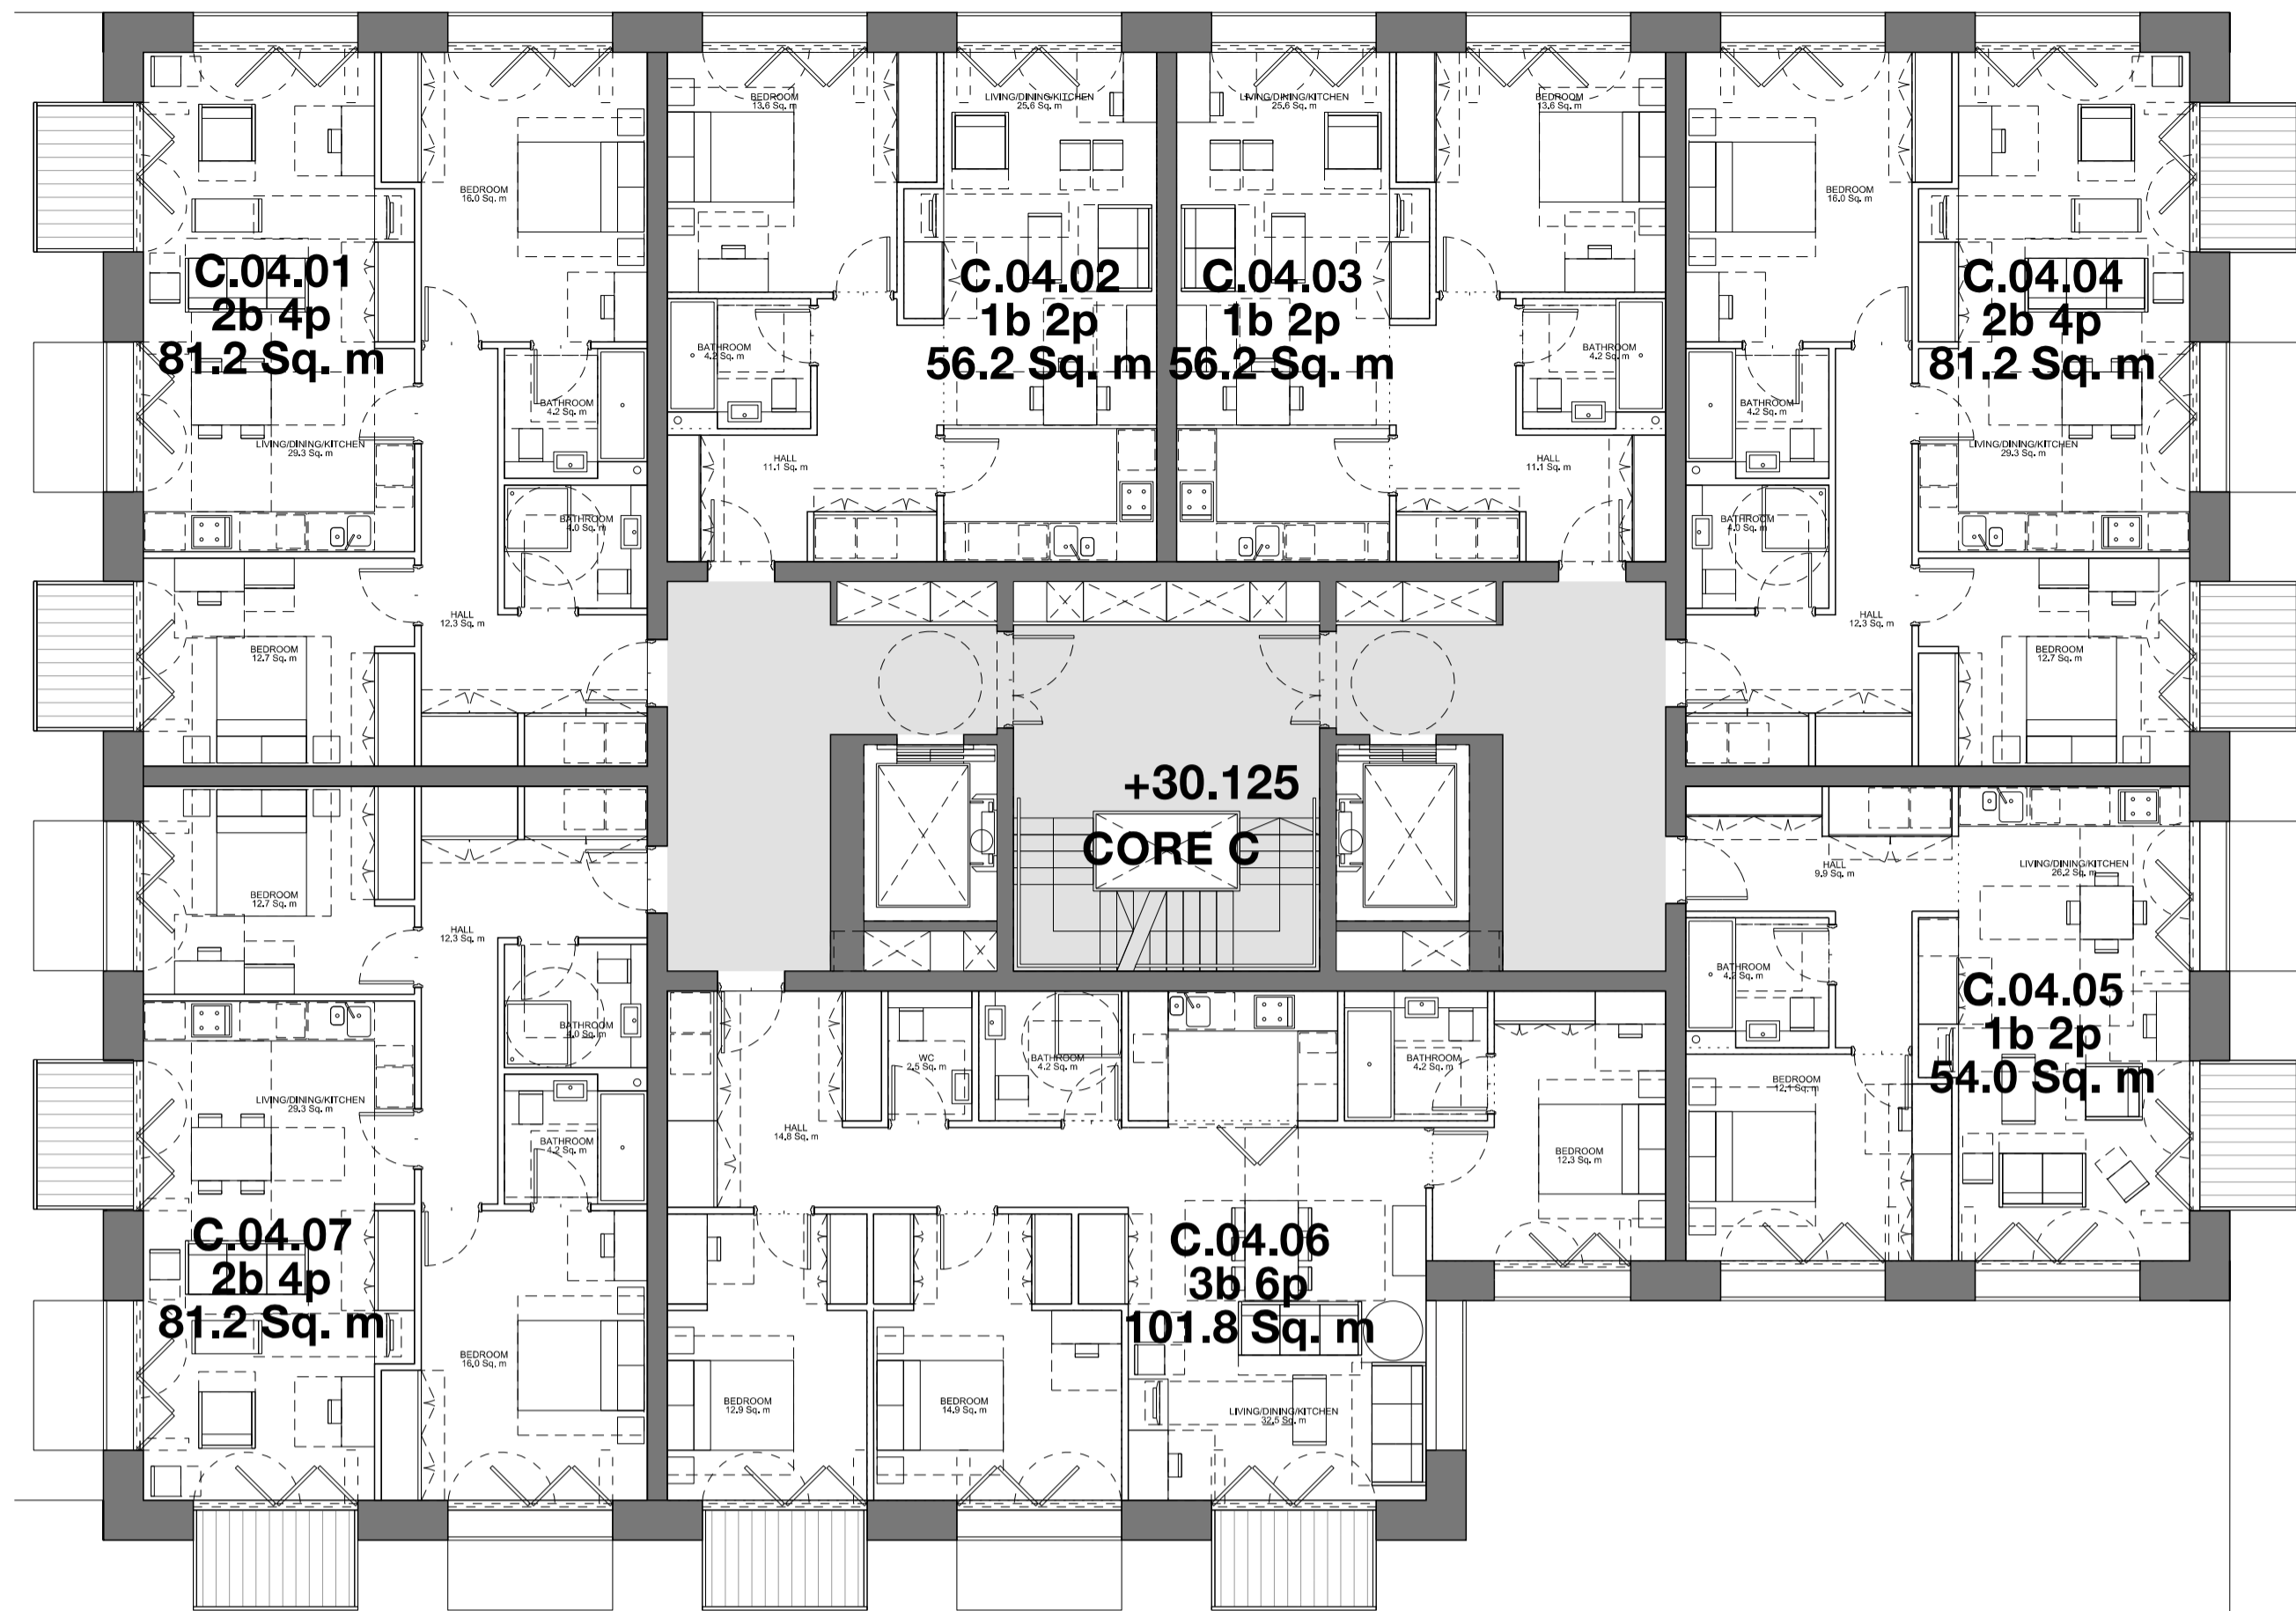


P153.2 PROPOSED LEVEL 04 PLAN - BLOCK C

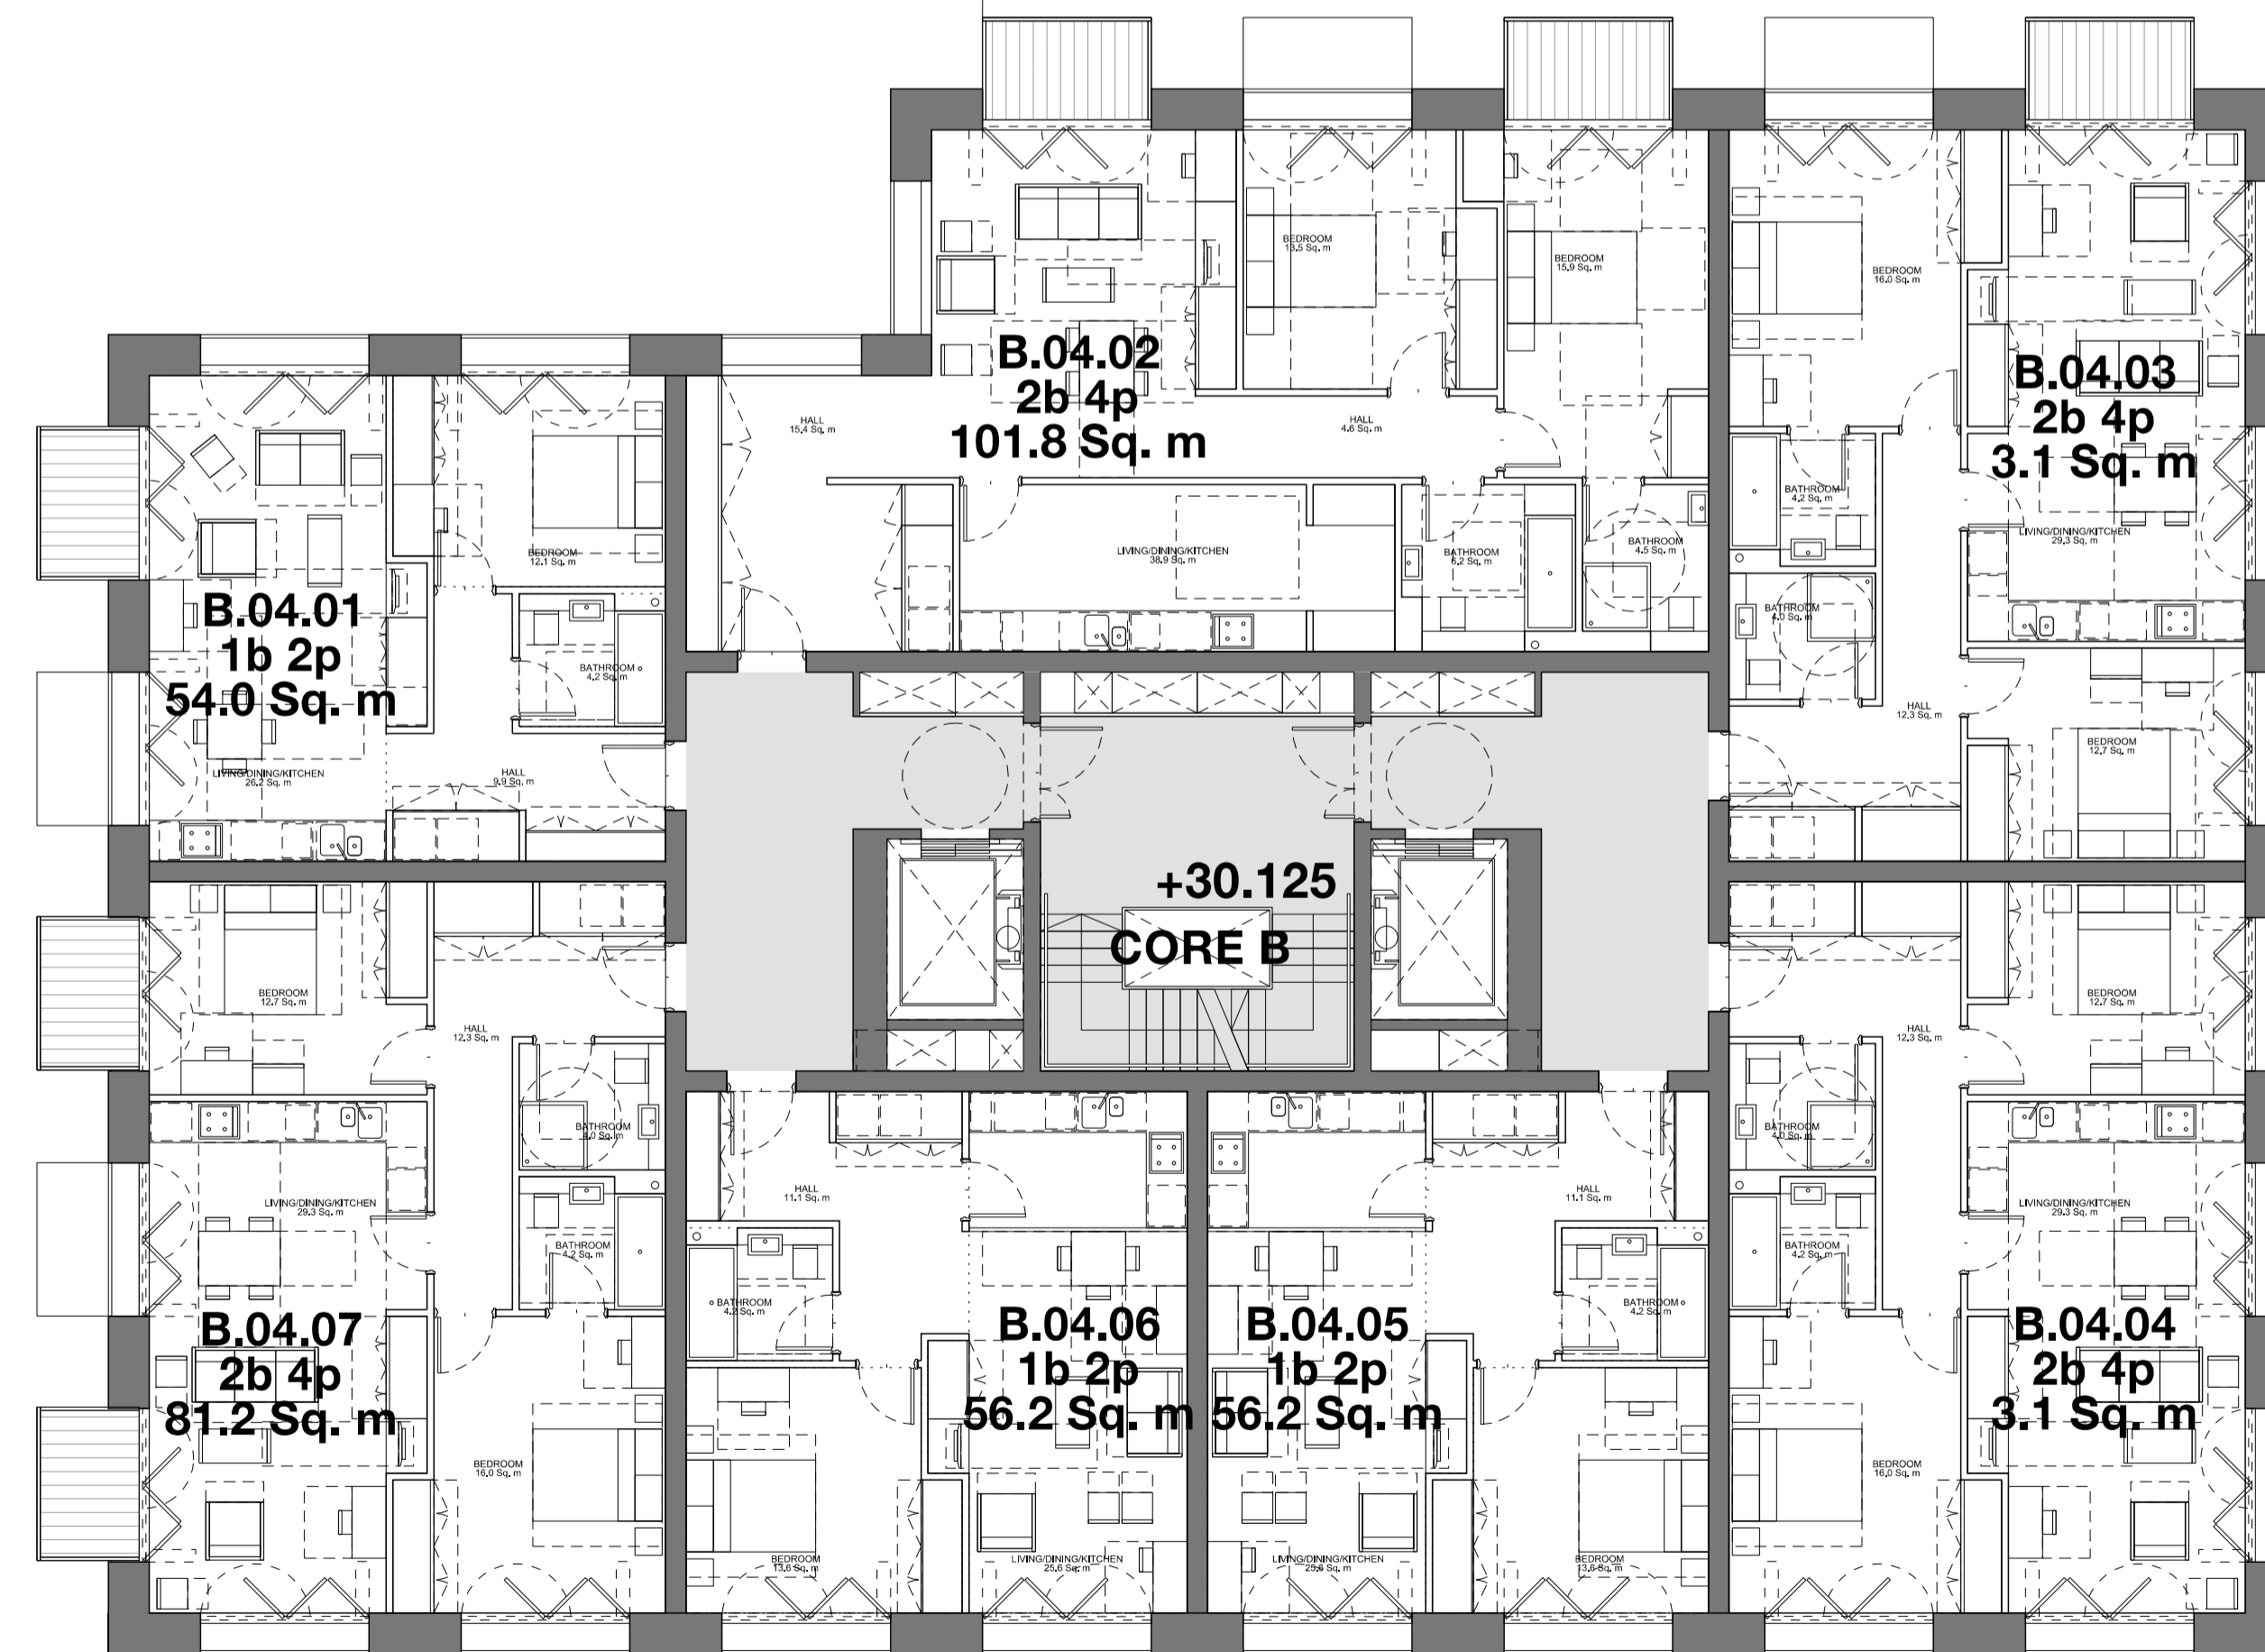

P153.1 PROPOSED LEVEL 04 PLAN - BLOCK B

Amendment	Date
P01 Issued for planning	24.04.2013

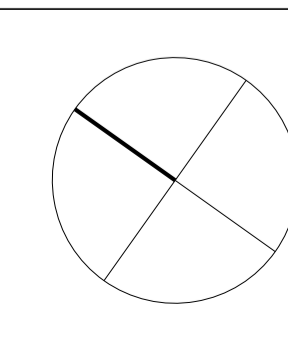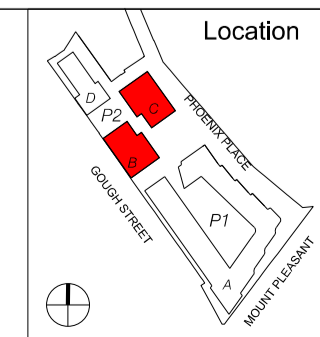


FoildenCleggBradleyStudios
LLP
Bath Brewery
Toll Bridge Road
Bath BA1 7DE
t 01225 852545
f 01225 852528
e bath@fcbstudios.com

RMG MOUNT PLEASANT
PLOT P2 PHOENIX PLACE


PROPOSED PLAN
BLOCK B, C
LVL 04 +30.125

Job/Drawing No
1660/P2/P153
Amendment
P01

Scale 1:100 @ A1 (1:200 @ A3)
Date Feb 2013
Drawn Studio 17
All dimensions to be checked on site


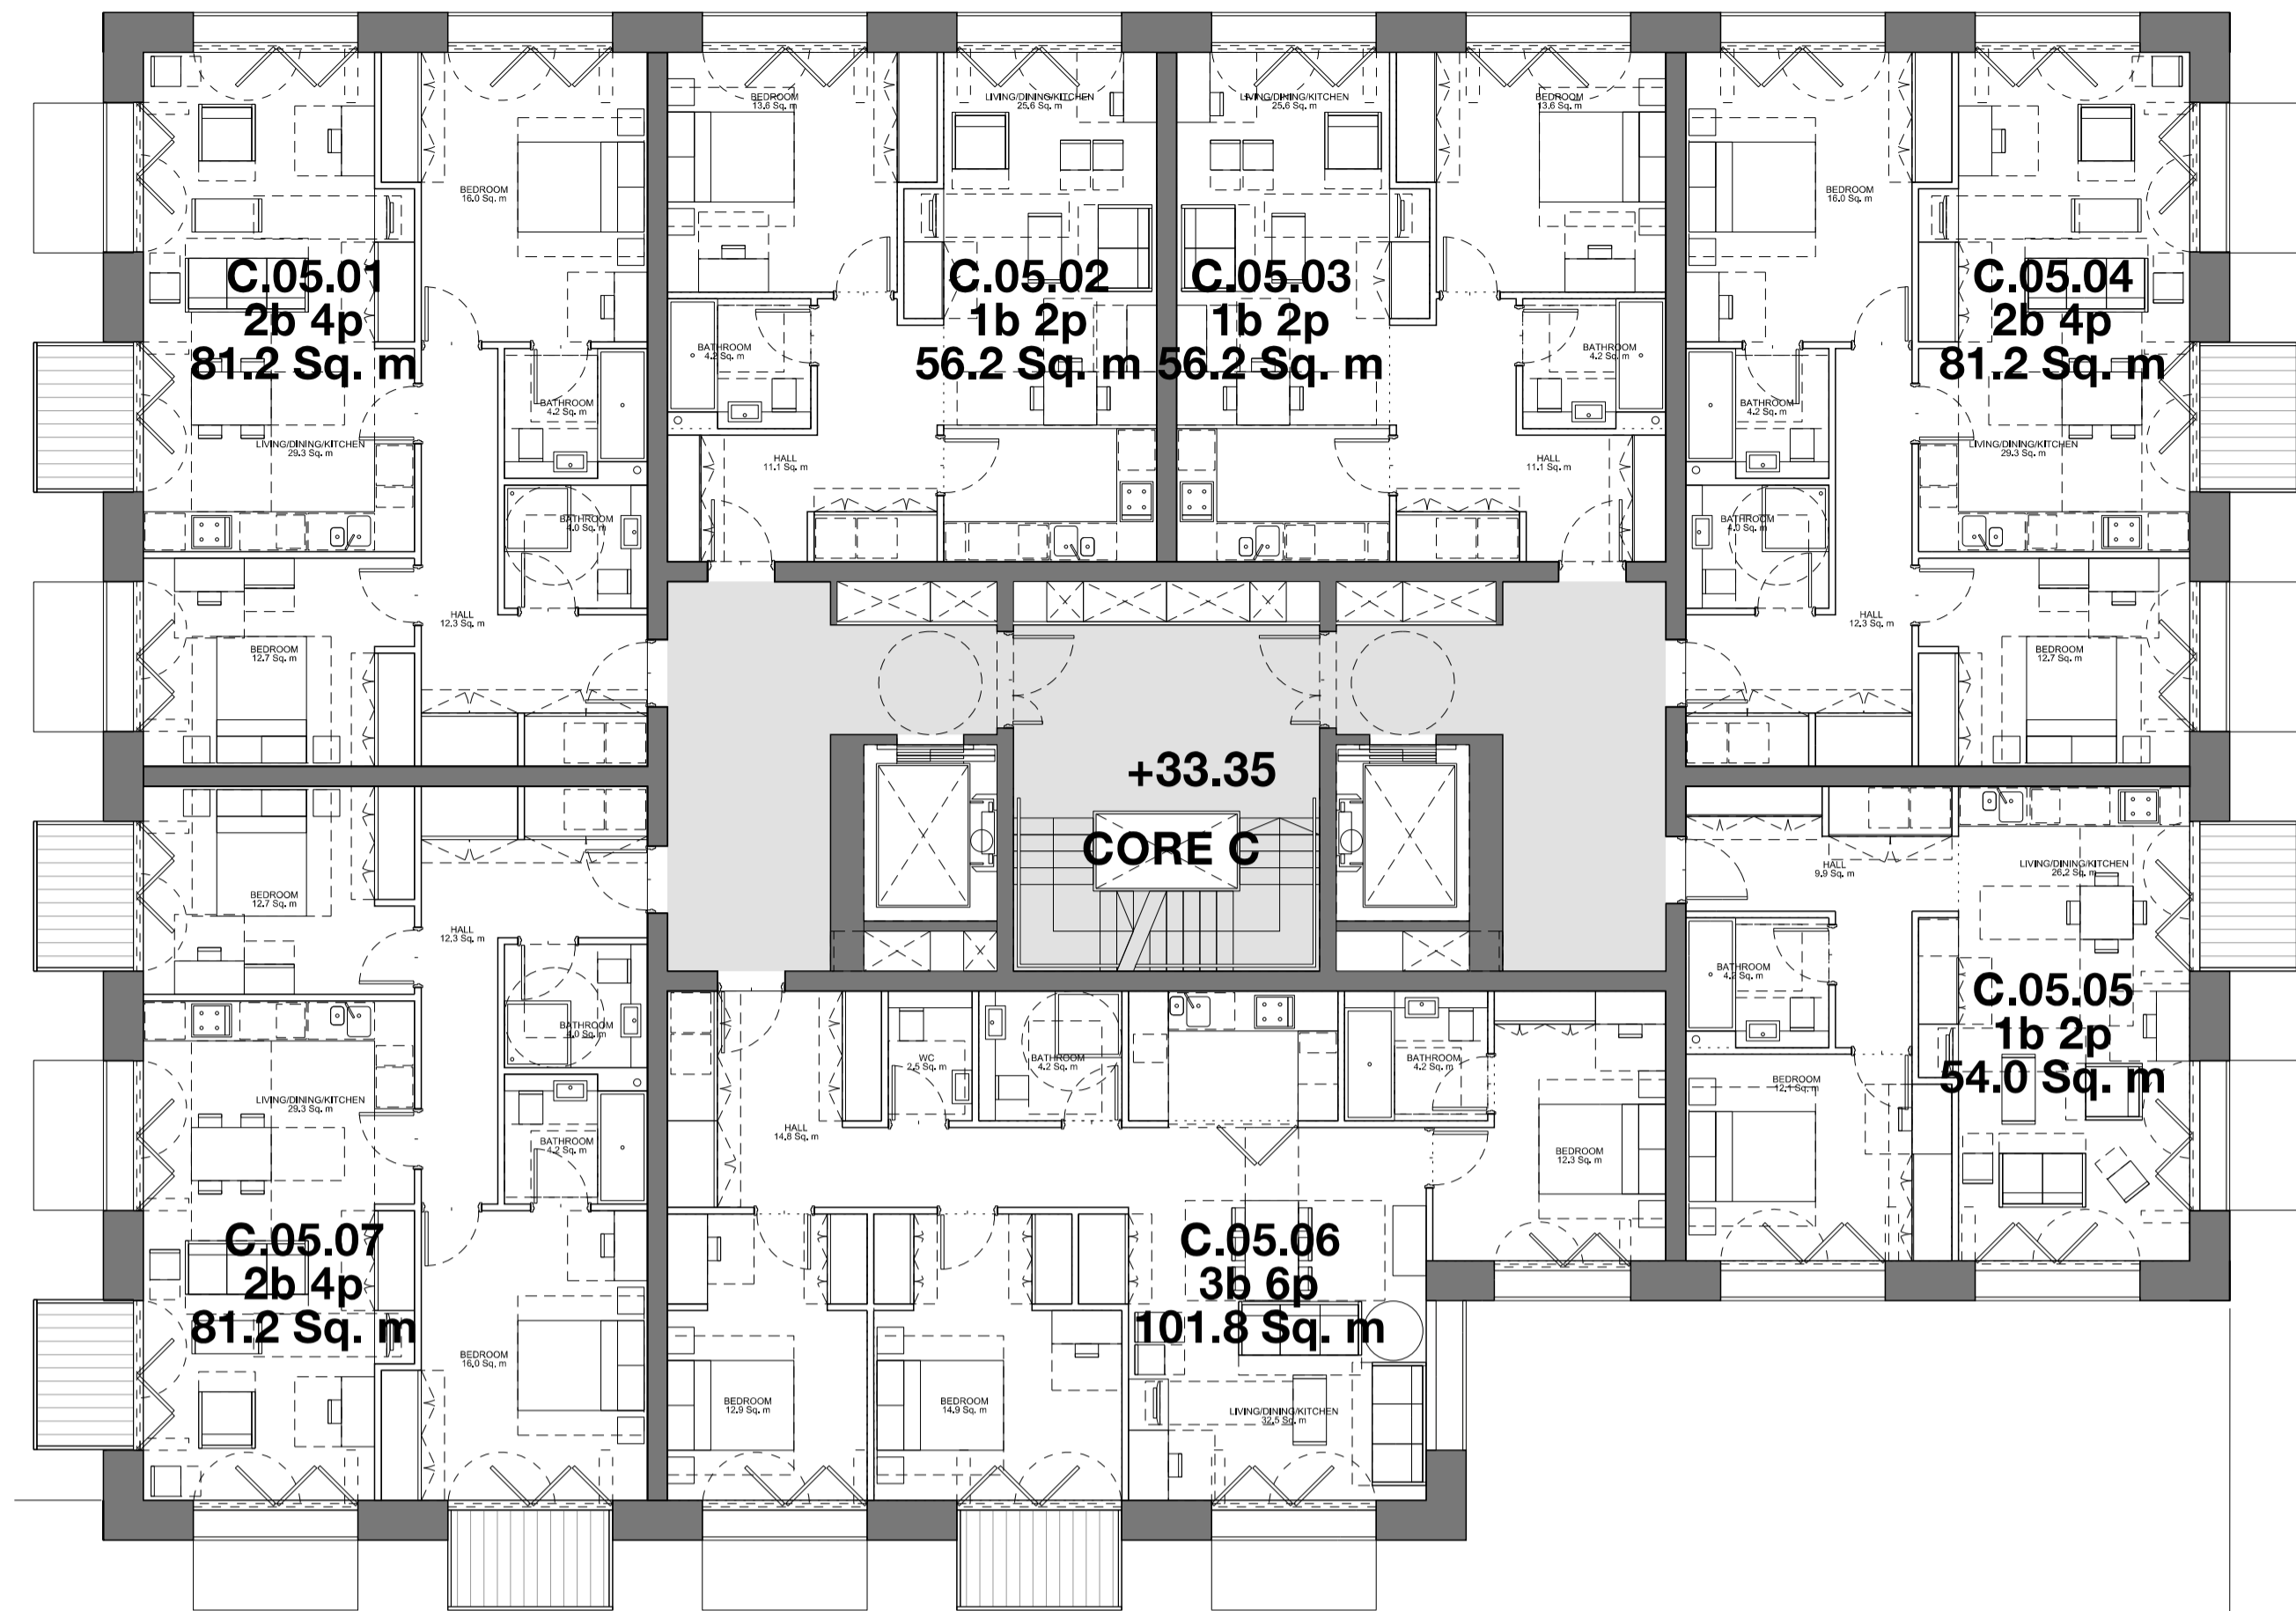


P154.2 PROPOSED LEVEL 05 PLAN - BLOCK C

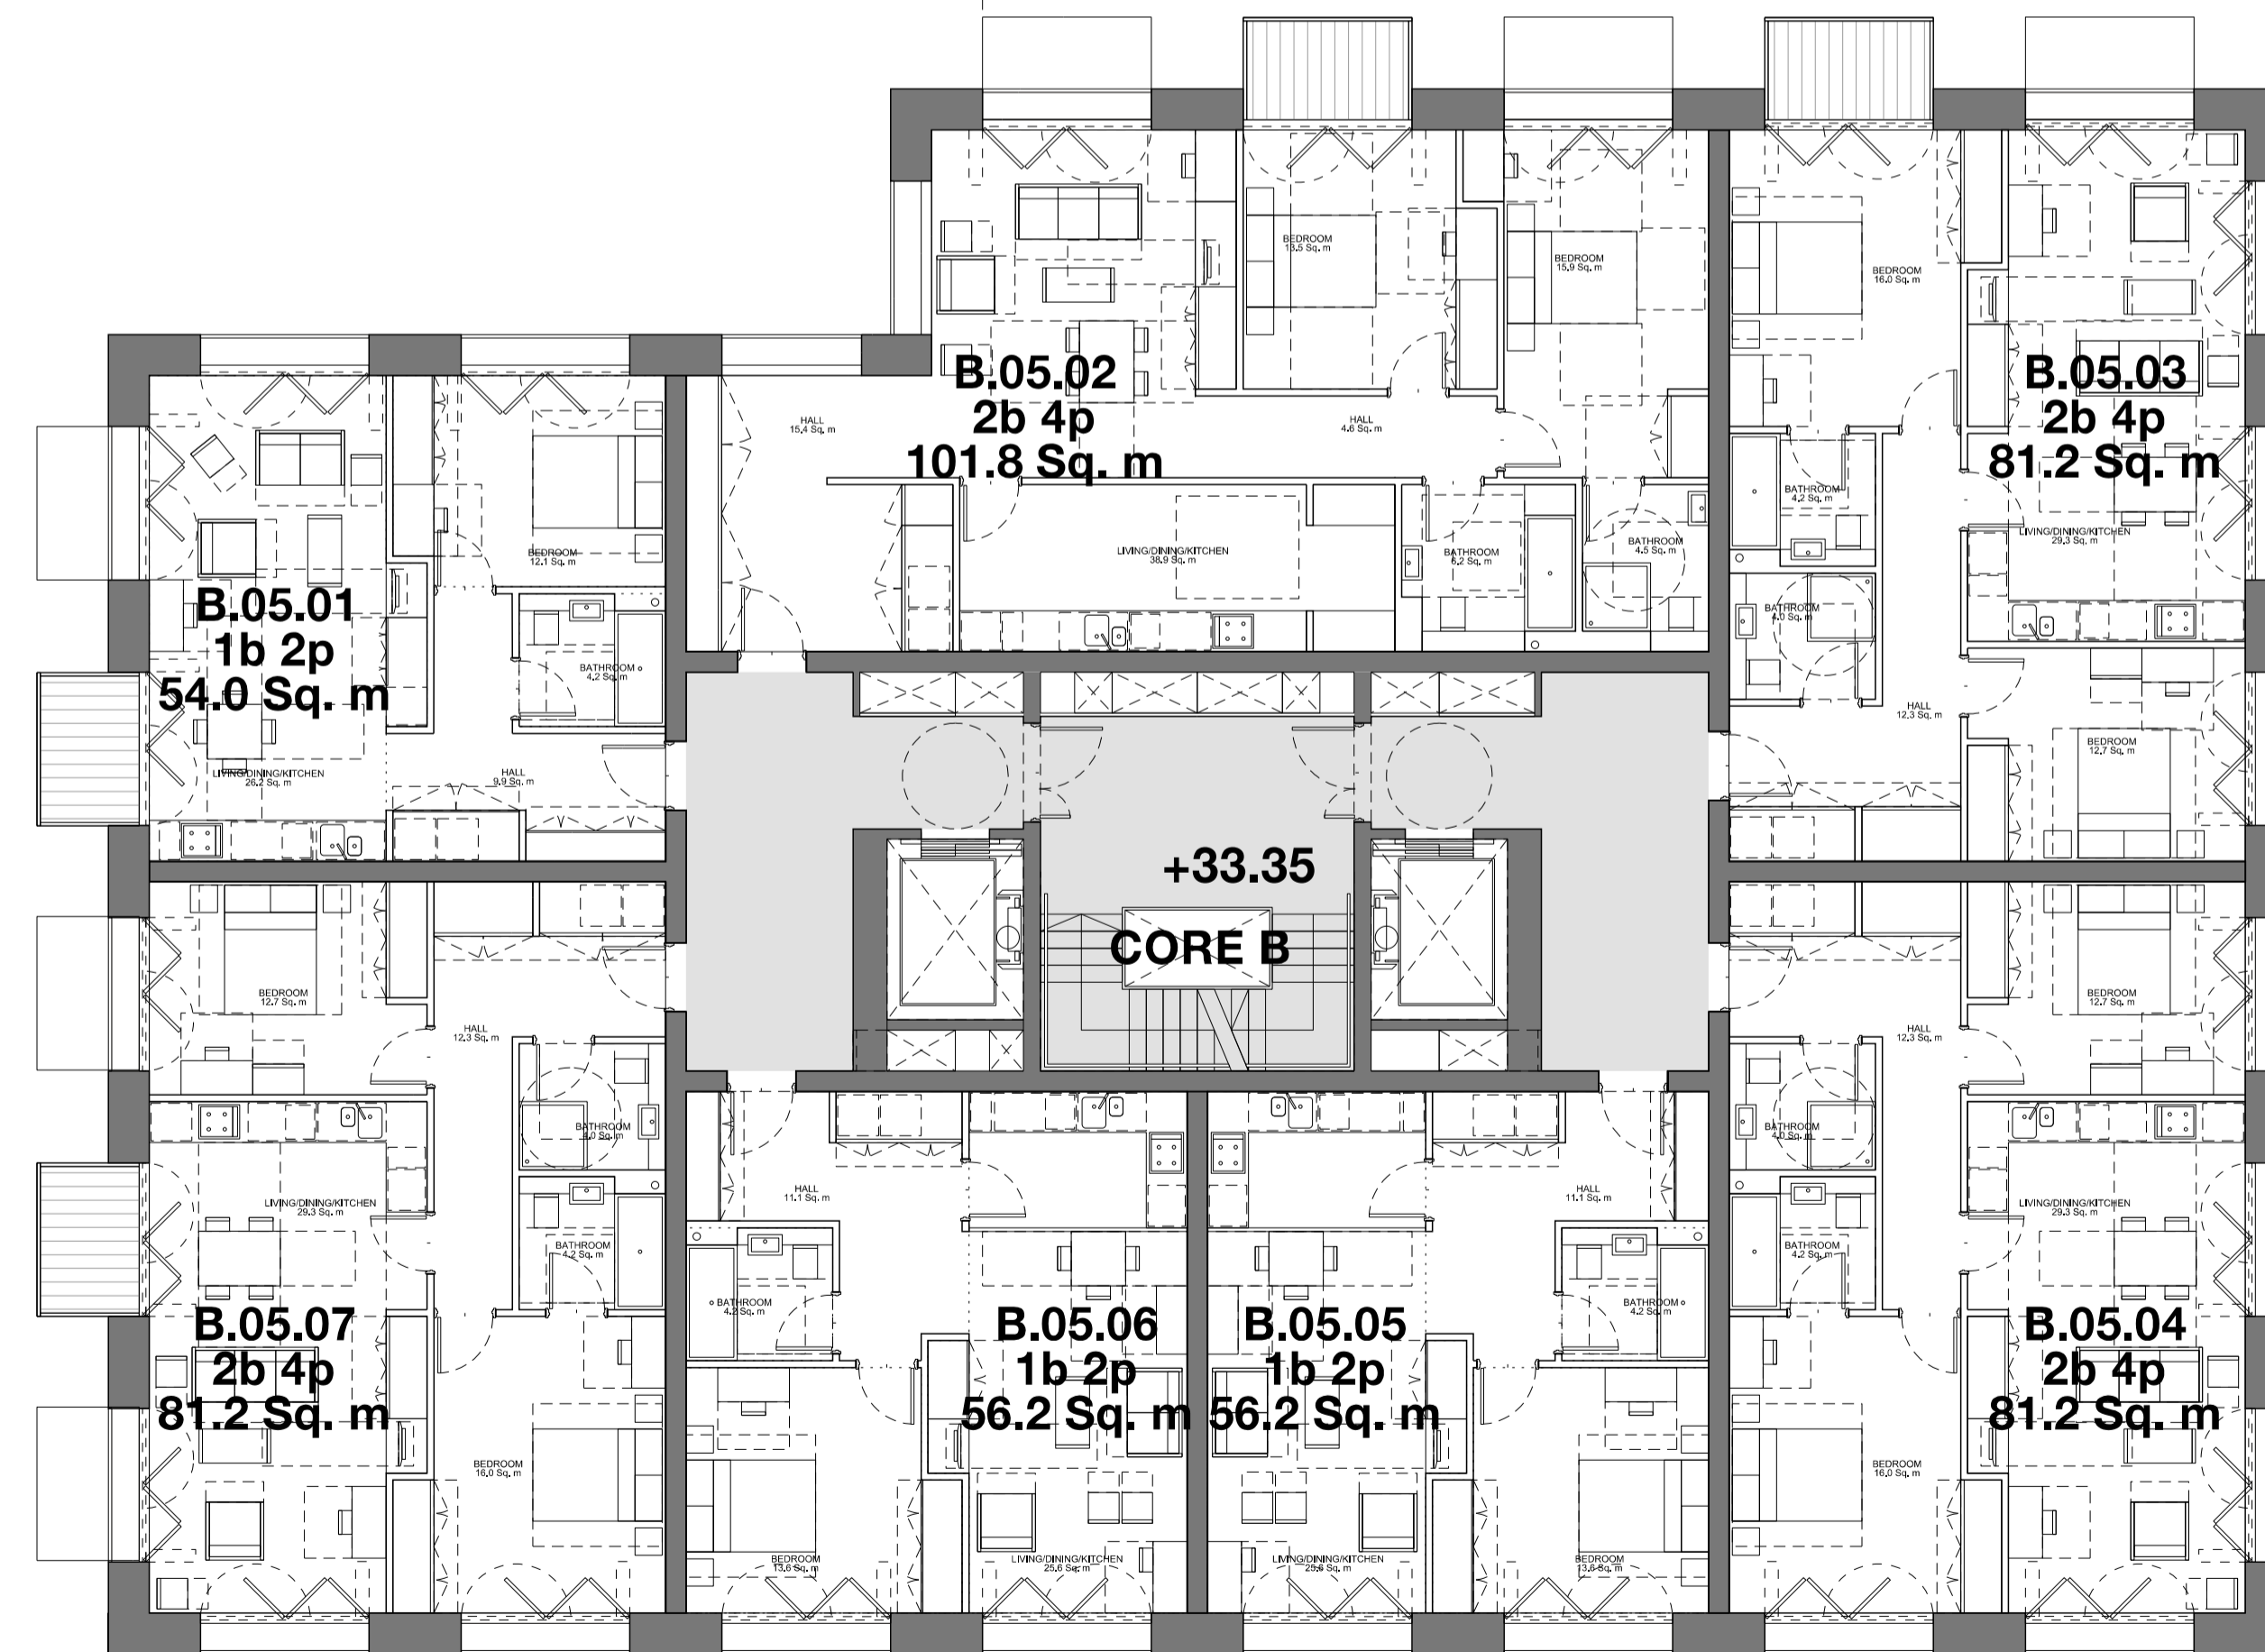

P154.1 PROPOSED LEVEL 05 PLAN - BLOCK B


Amendment P01 Issued for planning Date 24.04.2013

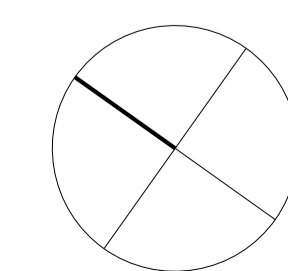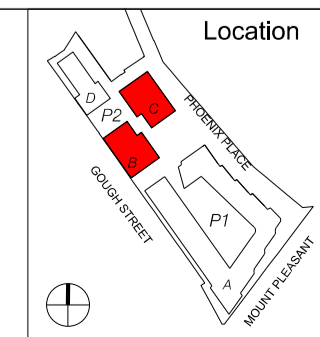


FoildenCleggBradleyStudios LLP
 Bath Brewery
 Toll Bridge Road
 Bath BA1 7DE
 t 01225 852545
 f 01225 852528
 e bath@fcbstudios.com

RMG MOUNT PLEASANT
 PLOT P2 PHOENIX PLACE
 PROPOSED PLAN
 BLOCK B, C
 LVL 05 +33.35

Job/Drawing No 1660/P2/P154 Amendment P01
 Scale 1:100 @ A1 (1:200 @ A3)
 Date Feb 2013
 Drawn Studio 17
 All dimensions to be checked on site


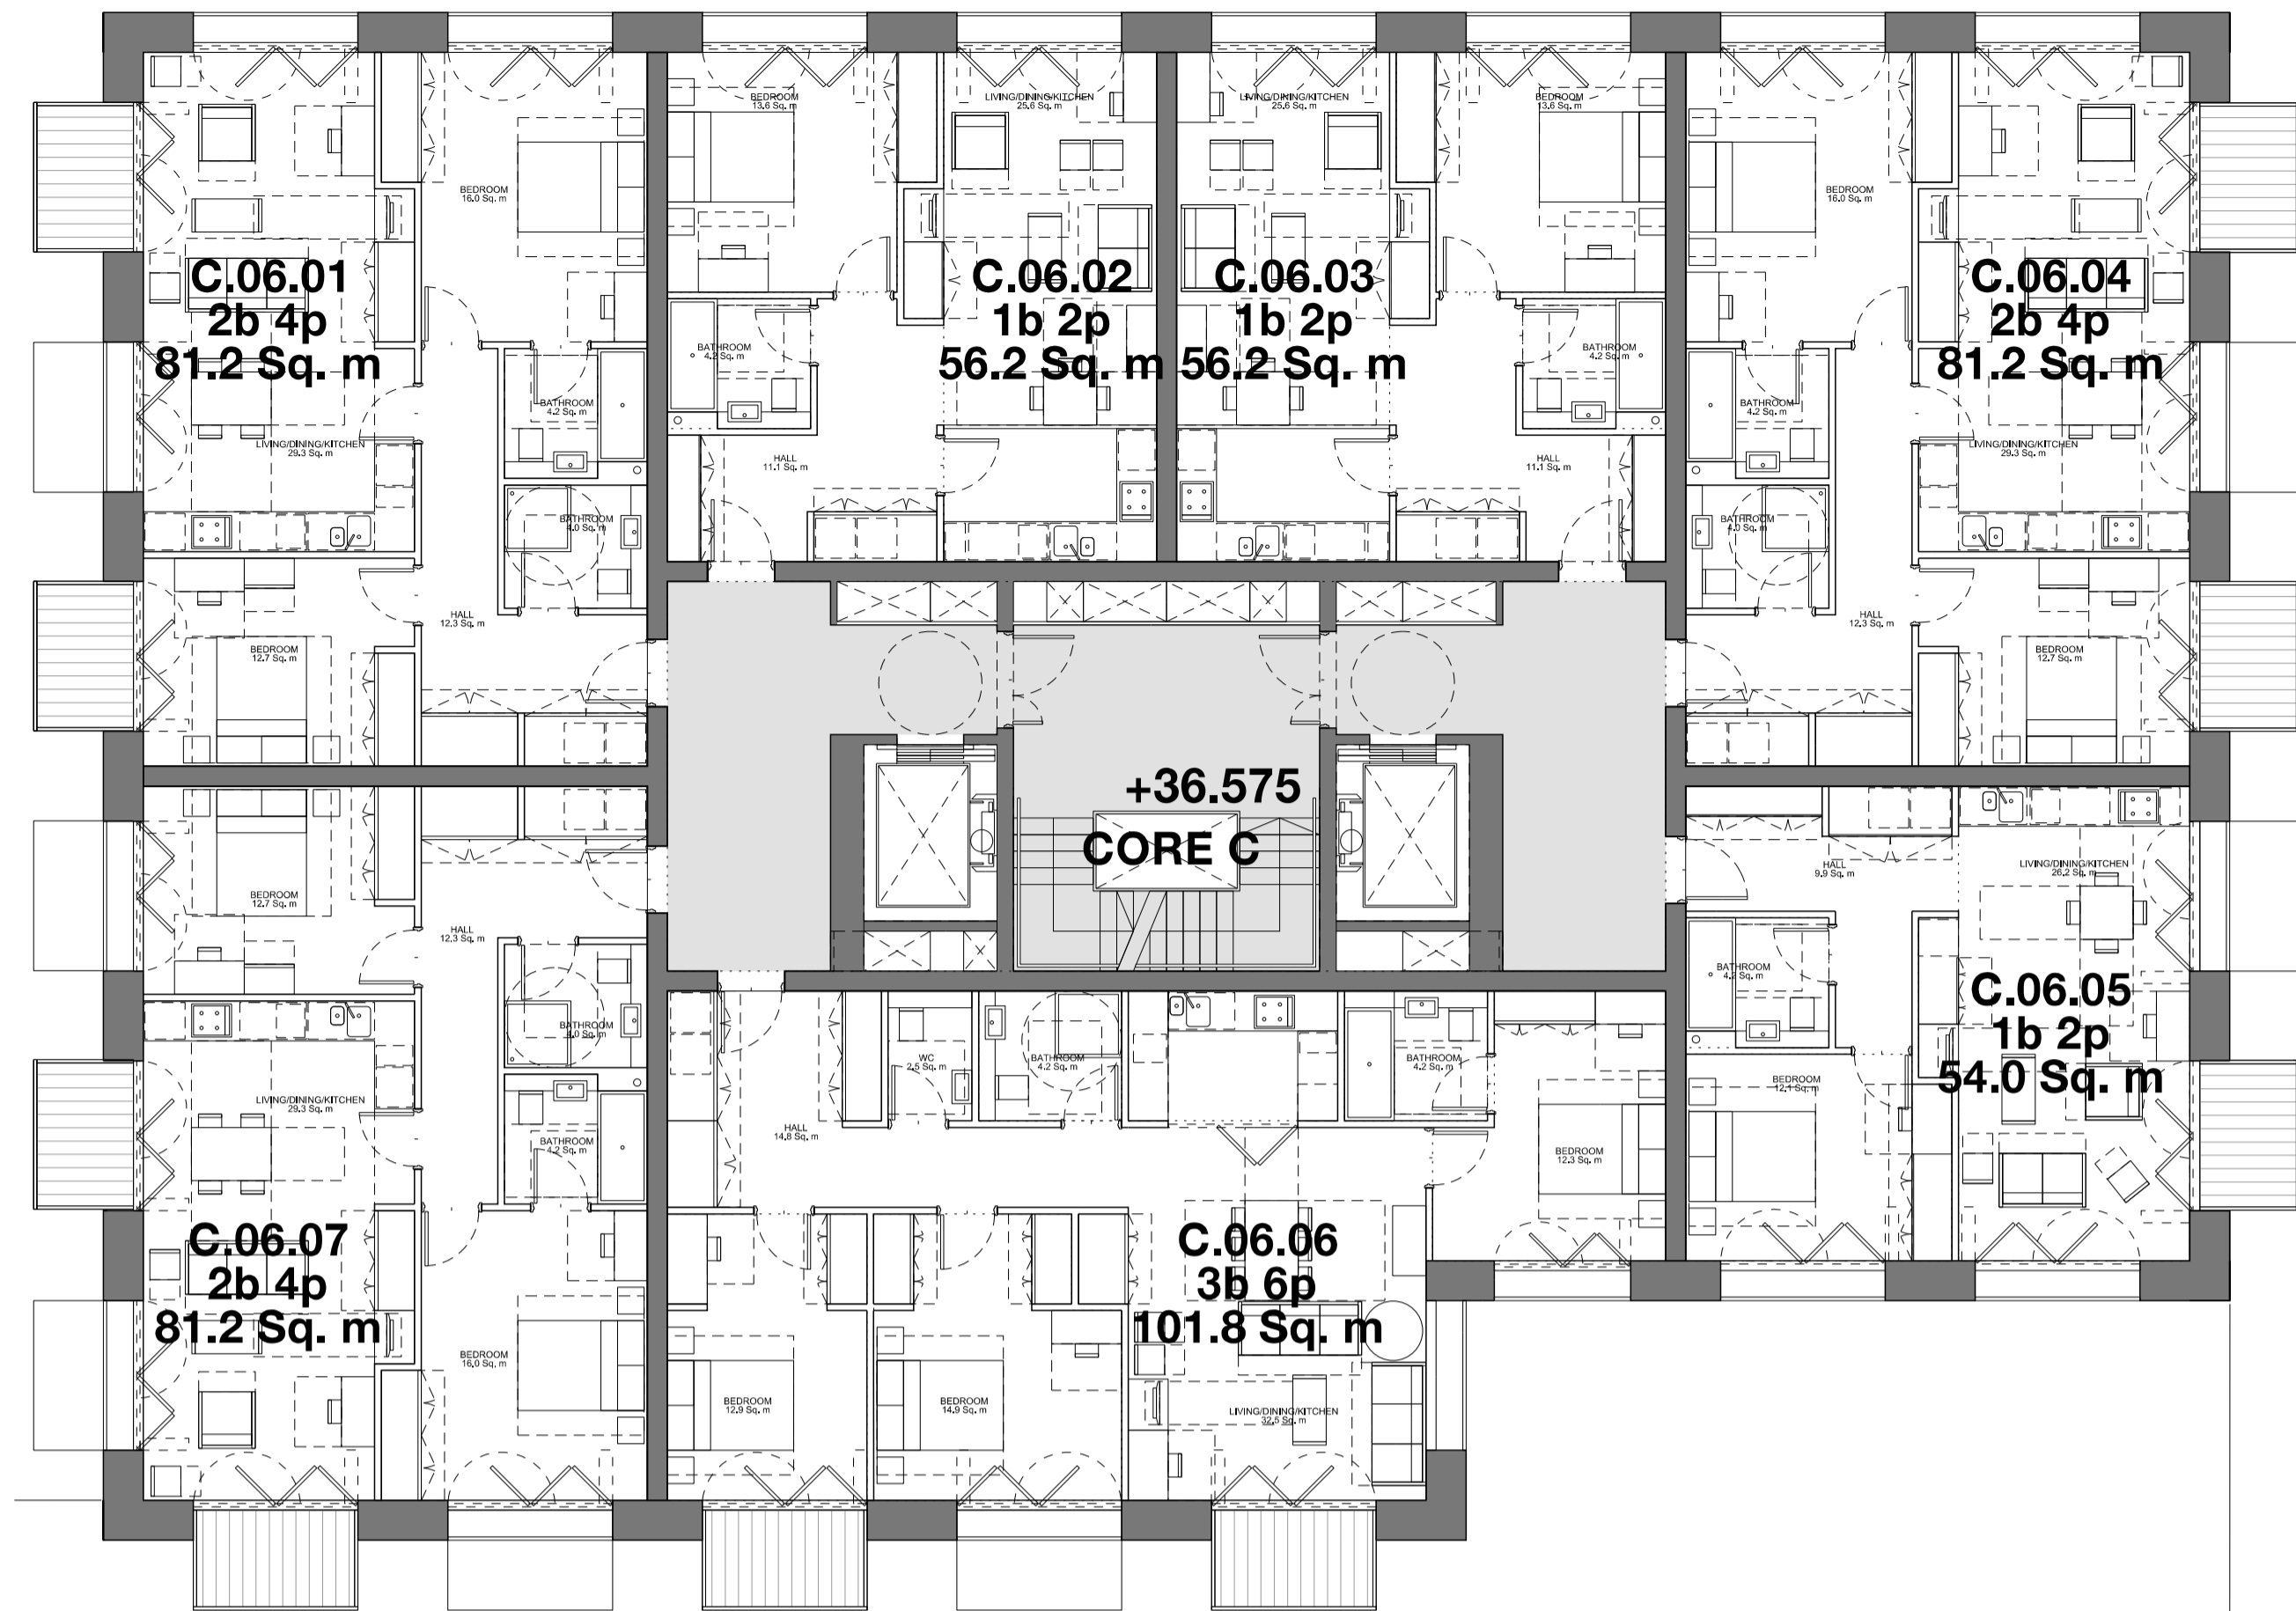


P155.2 PROPOSED LEVEL 06 PLAN - BLOCK C

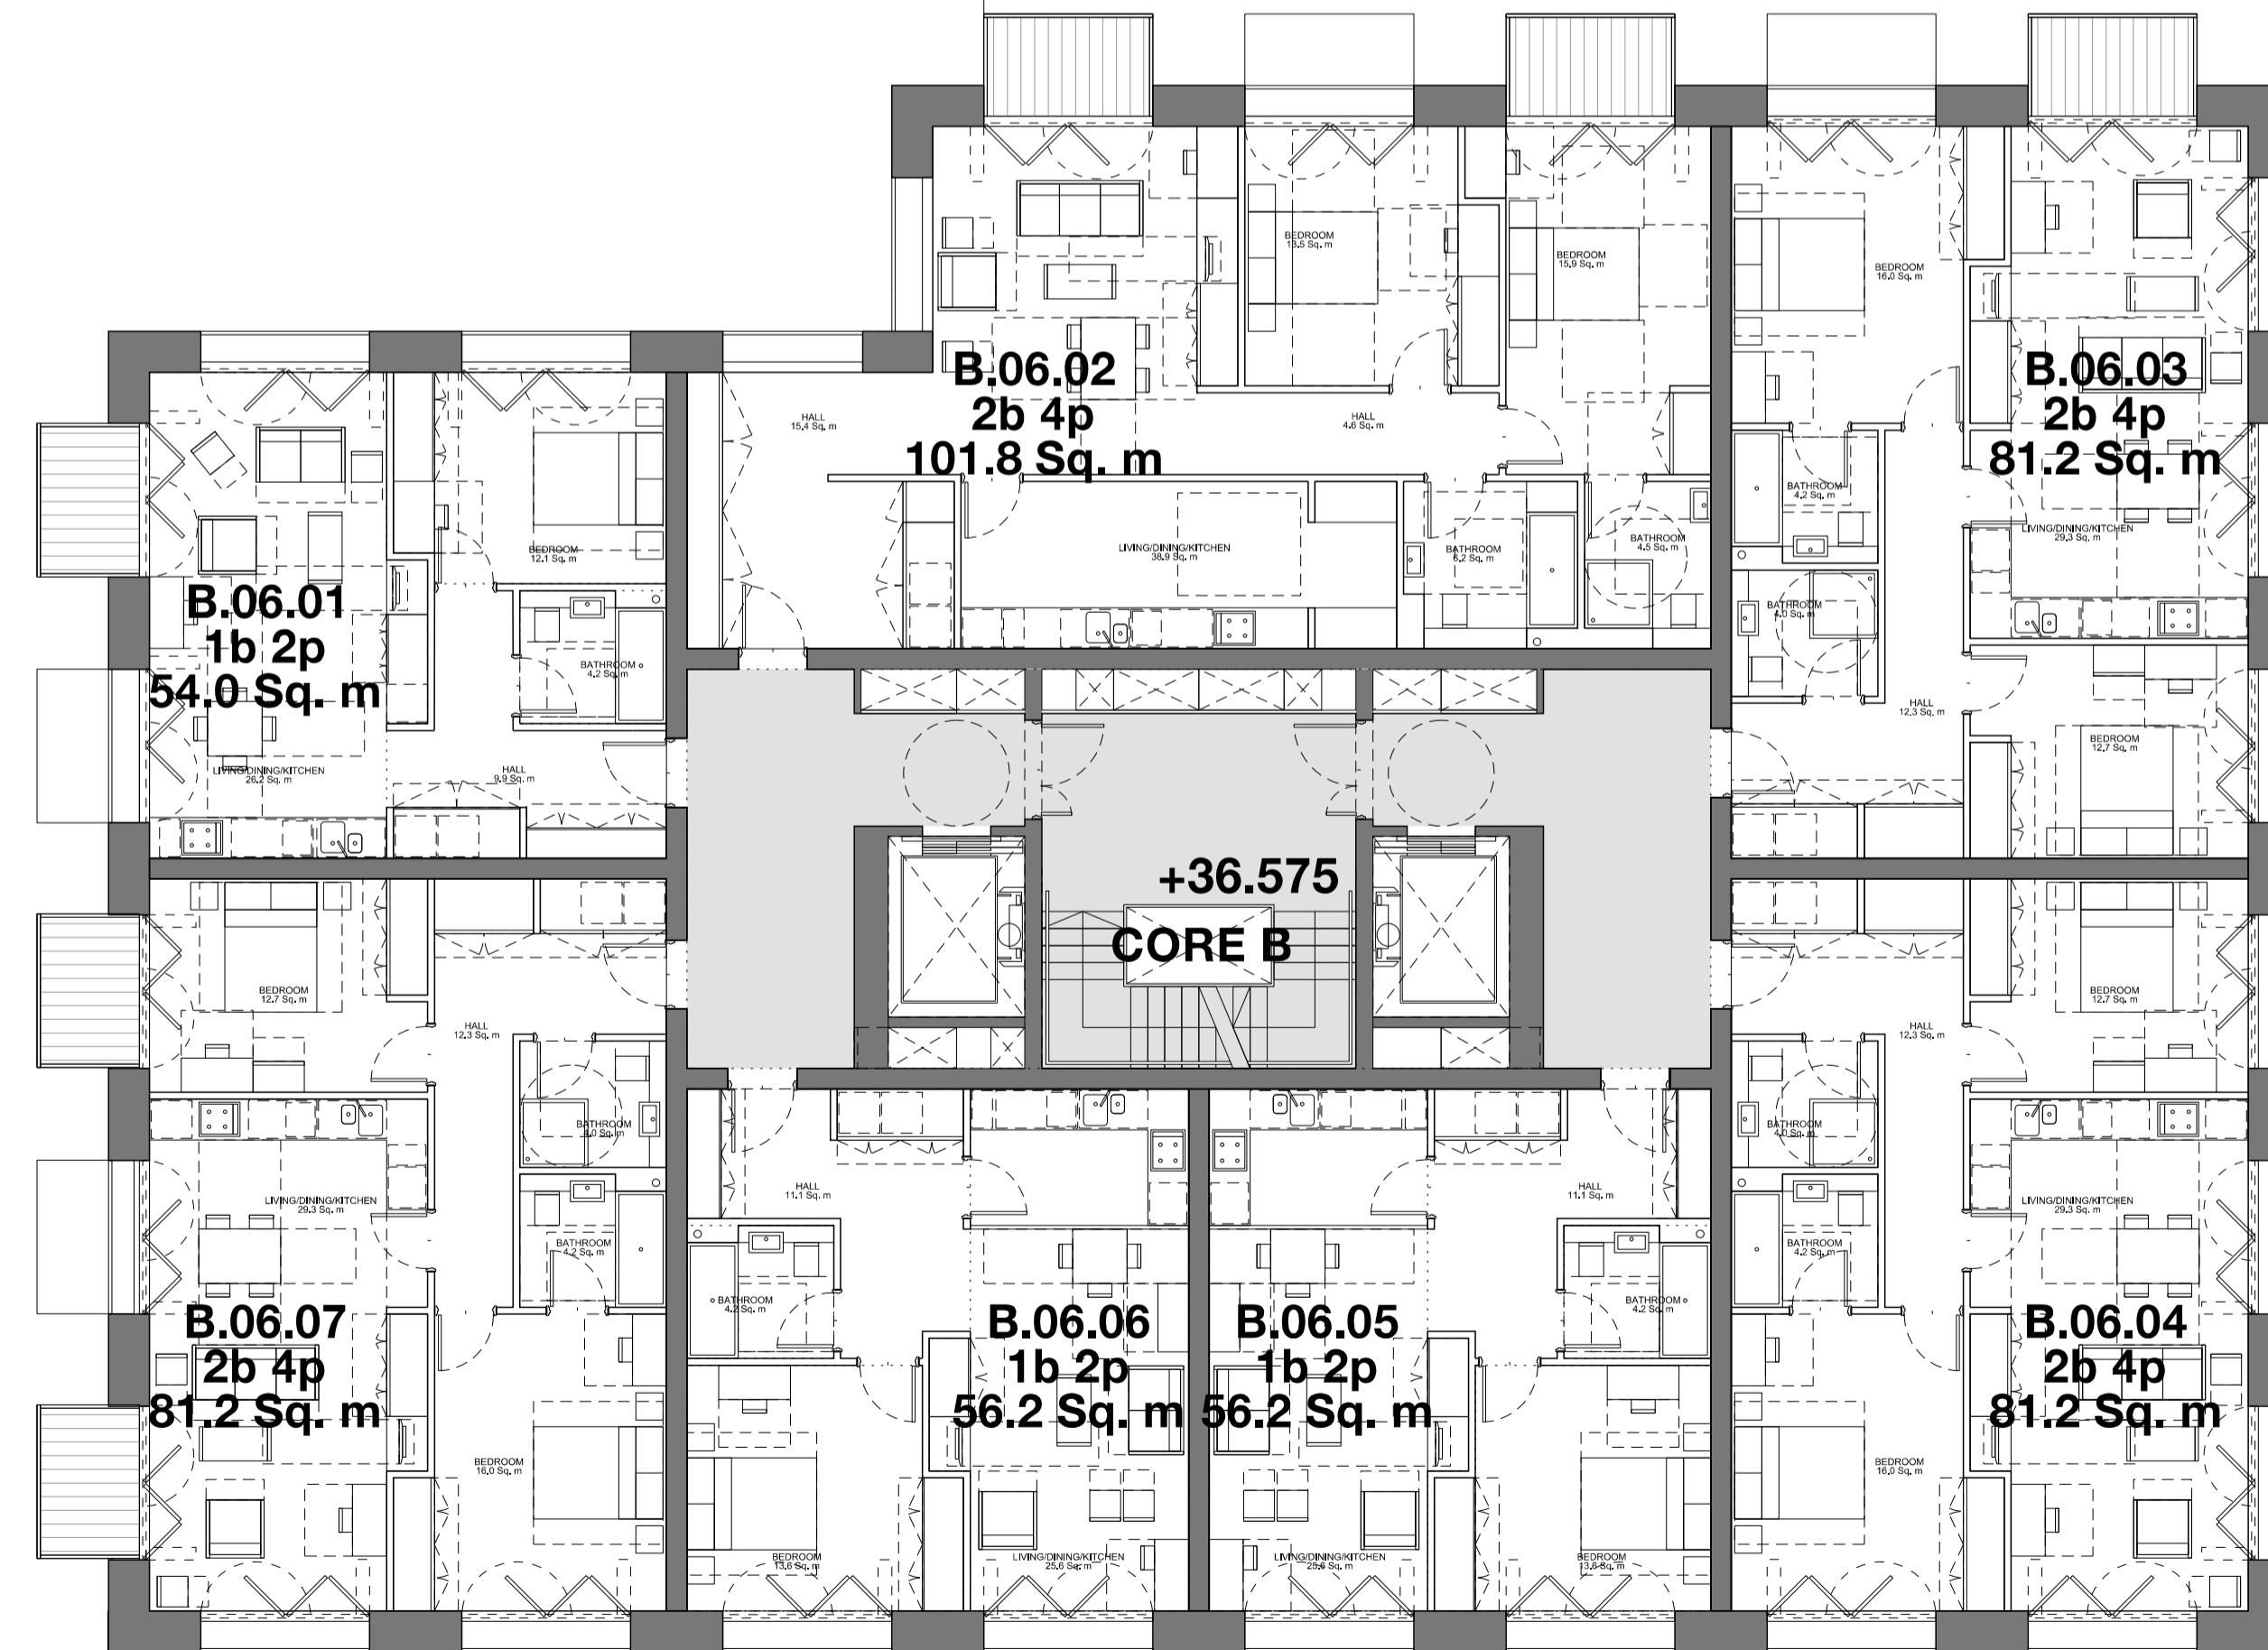

P155.1 PROPOSED LEVEL 06 PLAN - BLOCK B

Amendment	Date
P01 Issued for planning	24.04.2013

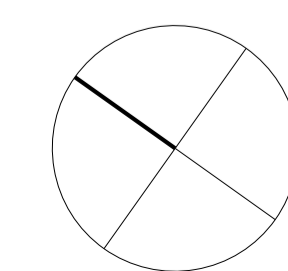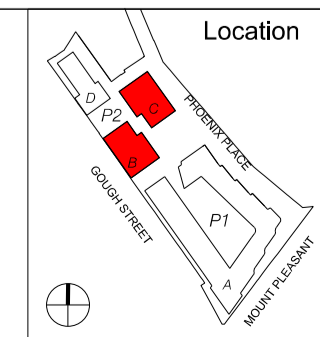


FoildenCleggBradleyStudios
LLP
Bath Brewery
Toll Bridge Road
Bath BA1 7DE
t 01225 852545
f 01225 852528
e bath@fcbstudios.com


RMG MOUNT PLEASANT
PLOT P2 PHOENIX PLACE

PROPOSED PLAN
BLOCK B, C
LVL 06 +36.575

Job/Drawing No	Amendment
1660/P2/P155	P01
Scale	1:100 @ A1 (1:200 @ A3)
Date	Feb 2013
Drawn	Studio 17
All dimensions to be checked on site	


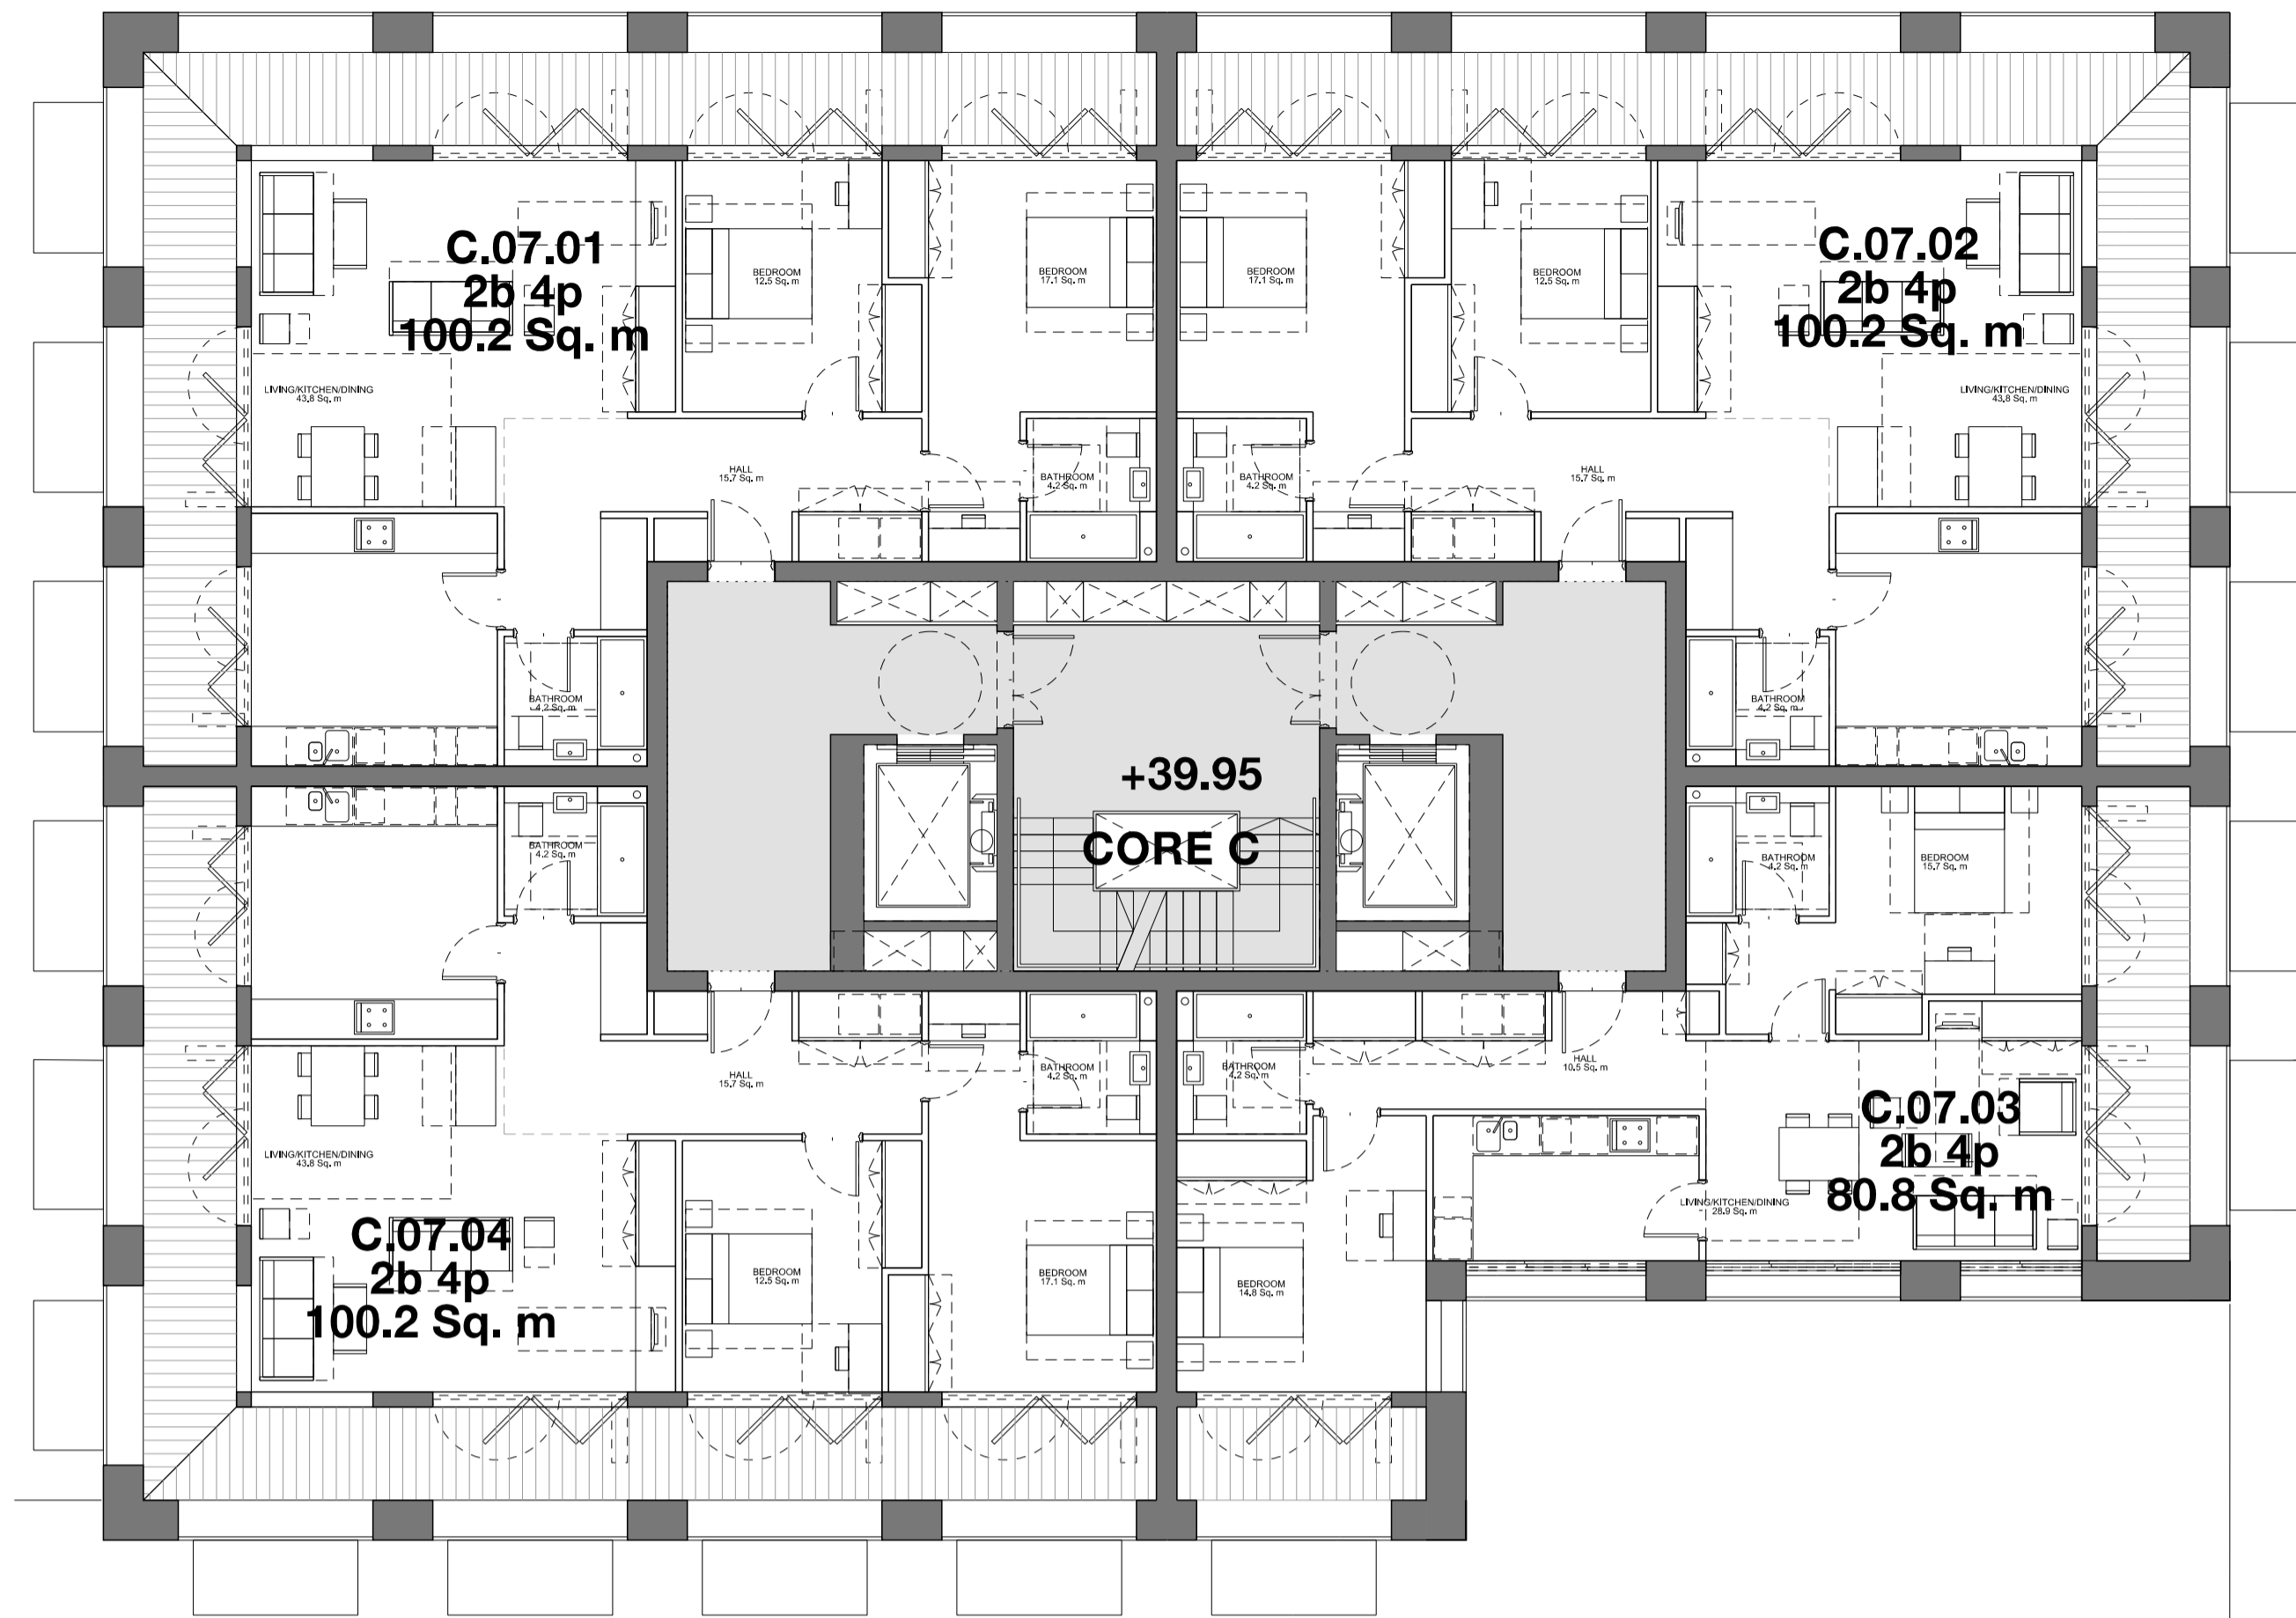


P156.2 PROPOSED LEVEL 07 PLAN - BLOCK C

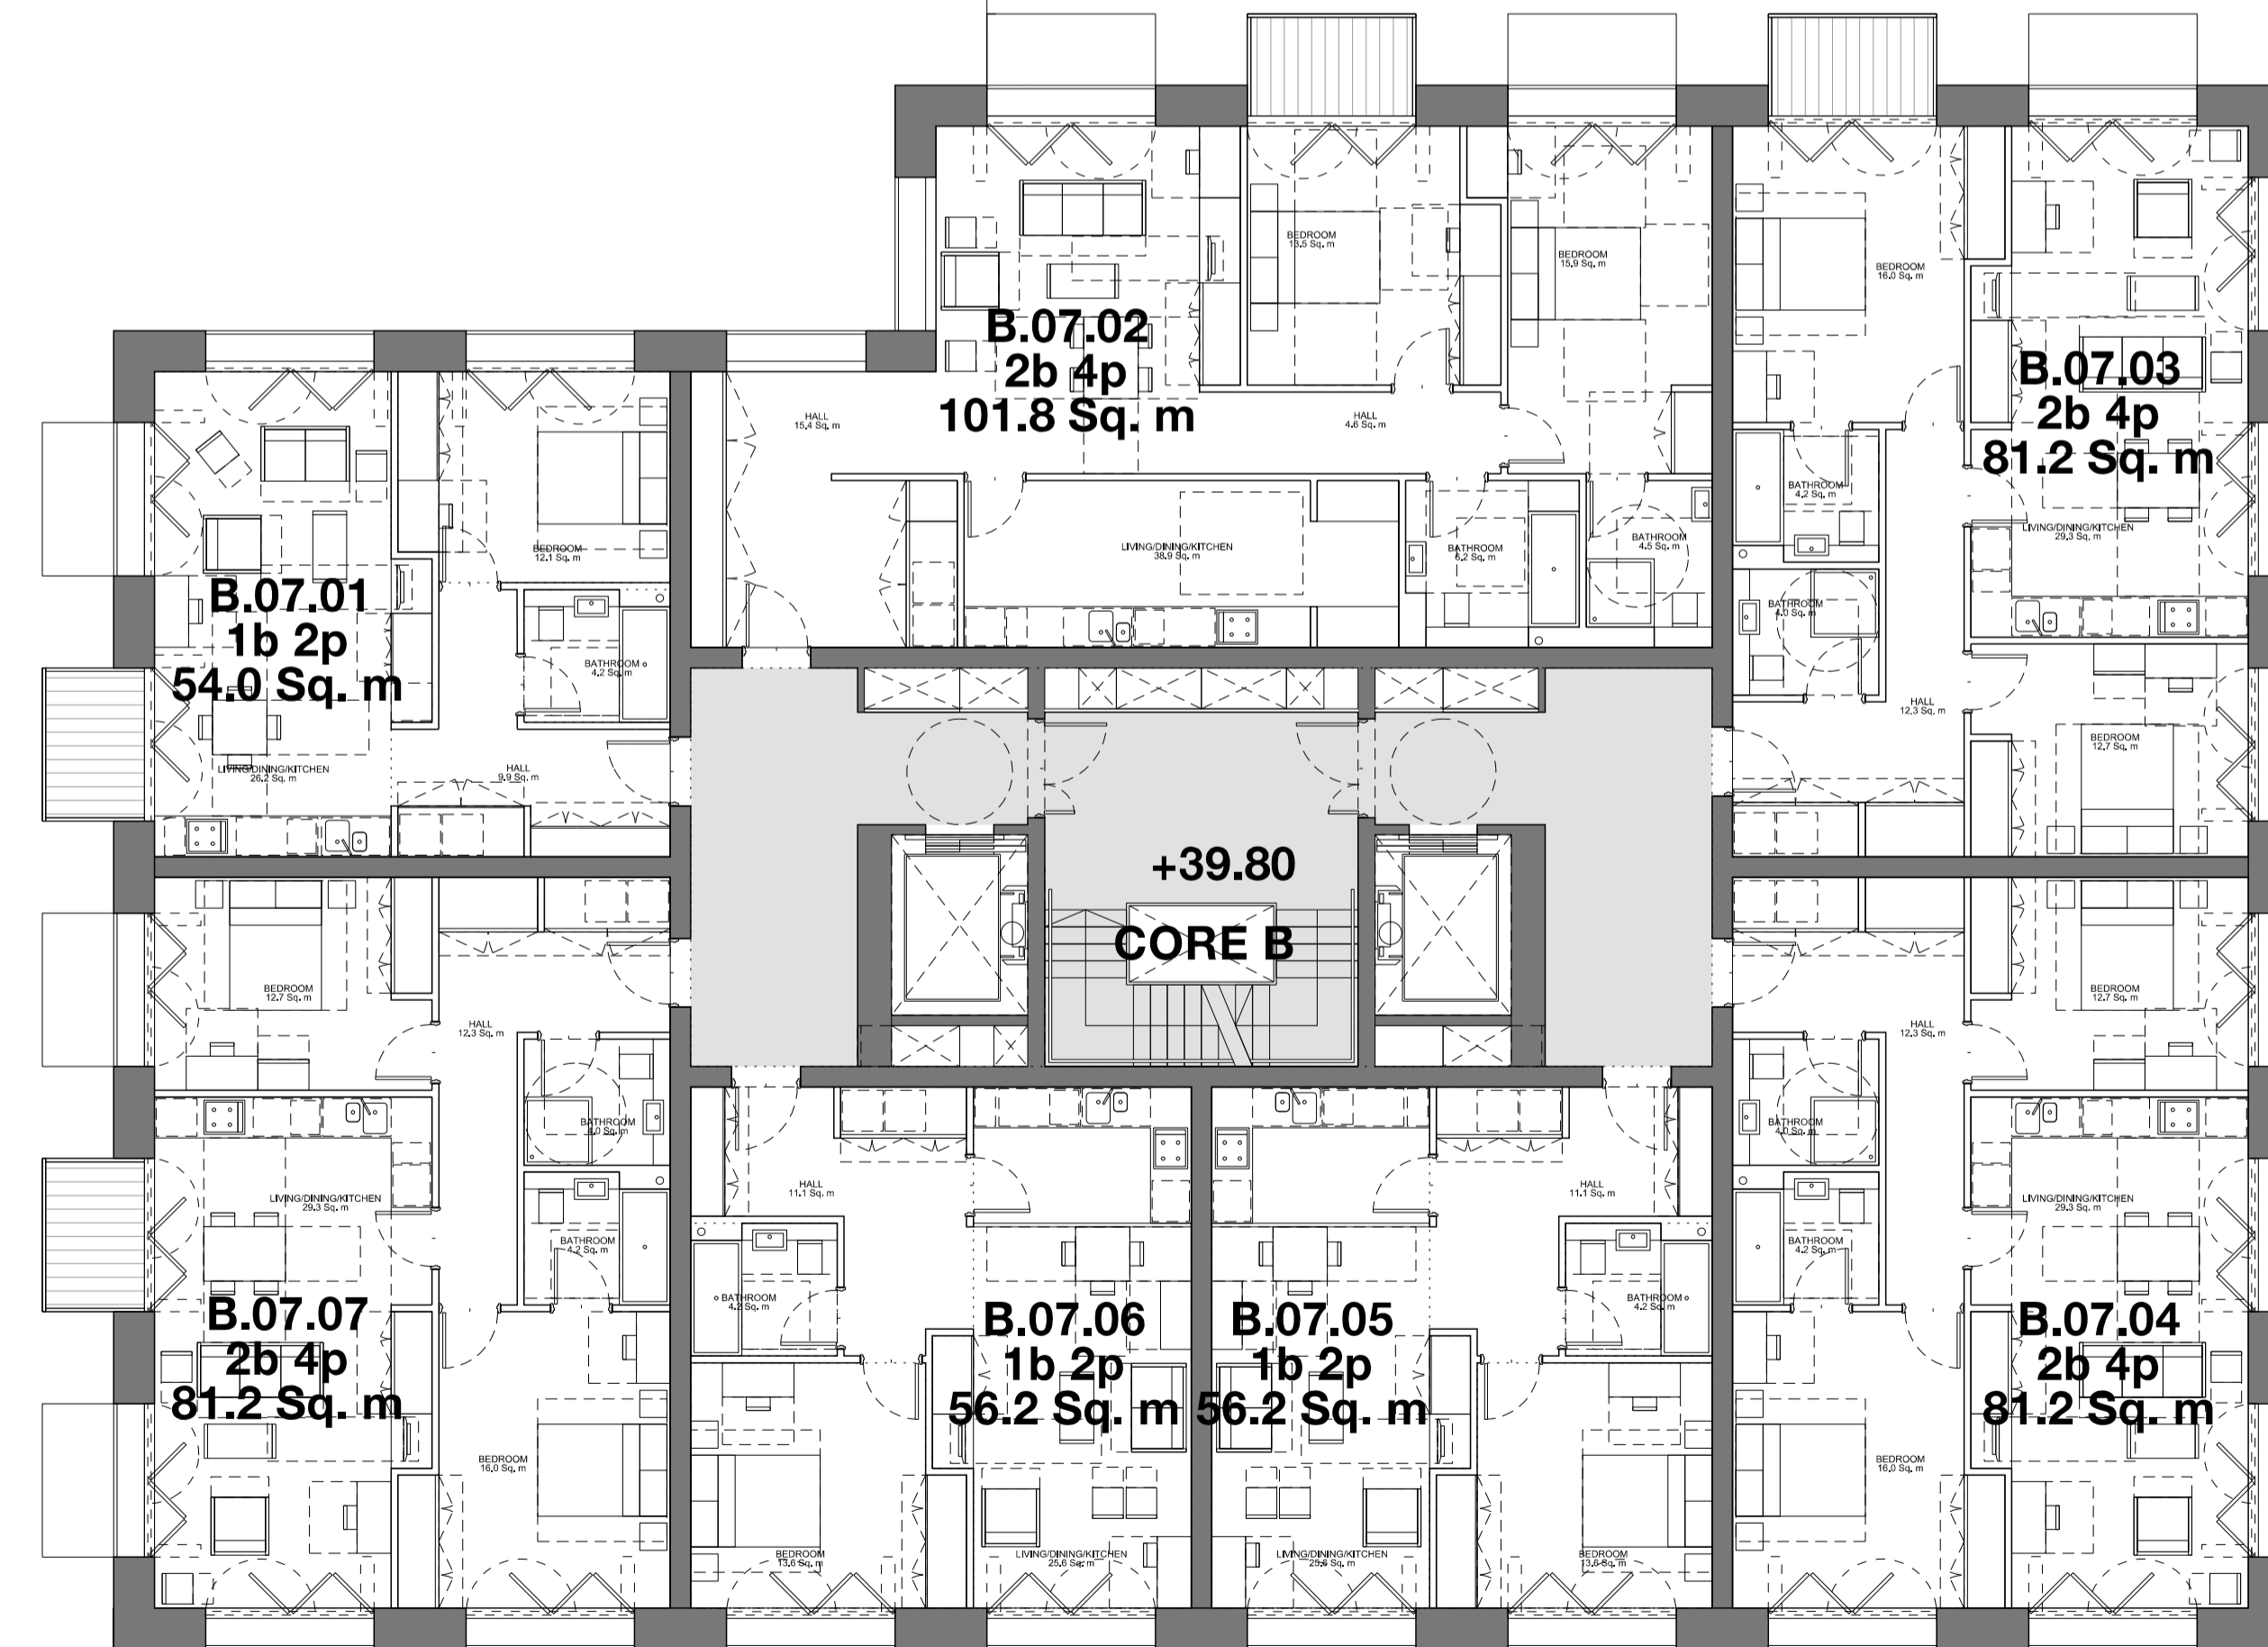

P156.1 PROPOSED LEVEL 07 PLAN - BLOCK B

Amendment	Date
P01 Issued for planning	24.04.2013

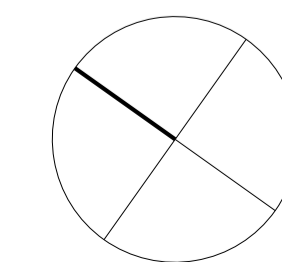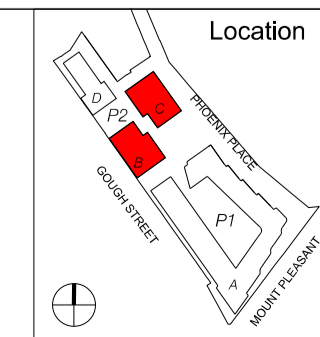

FeildenCleggBradleyStudios
LLP
Bath Brewery
Toll Bridge Road
Bath BA1 7DE
t 01225 852545
f 01225 852528
e bath@fcbstudios.com

RMG MOUNT PLEASANT
PLOT P2 PHOENIX PLACE

PROPOSED PLAN
BLOCK B,C
LVL 07 +39.80

Job/Drawing No
1660/P2/P156
Amendment
P01

Scale 1:100 @ A1 (1:200 @ A3)
Date Feb 2013
Drawn Studio 17
All dimensions to be checked on site