


B R I T I S H R A I L W A Y

R E A R

BOUNDARY & RAILWAY FENCE

221

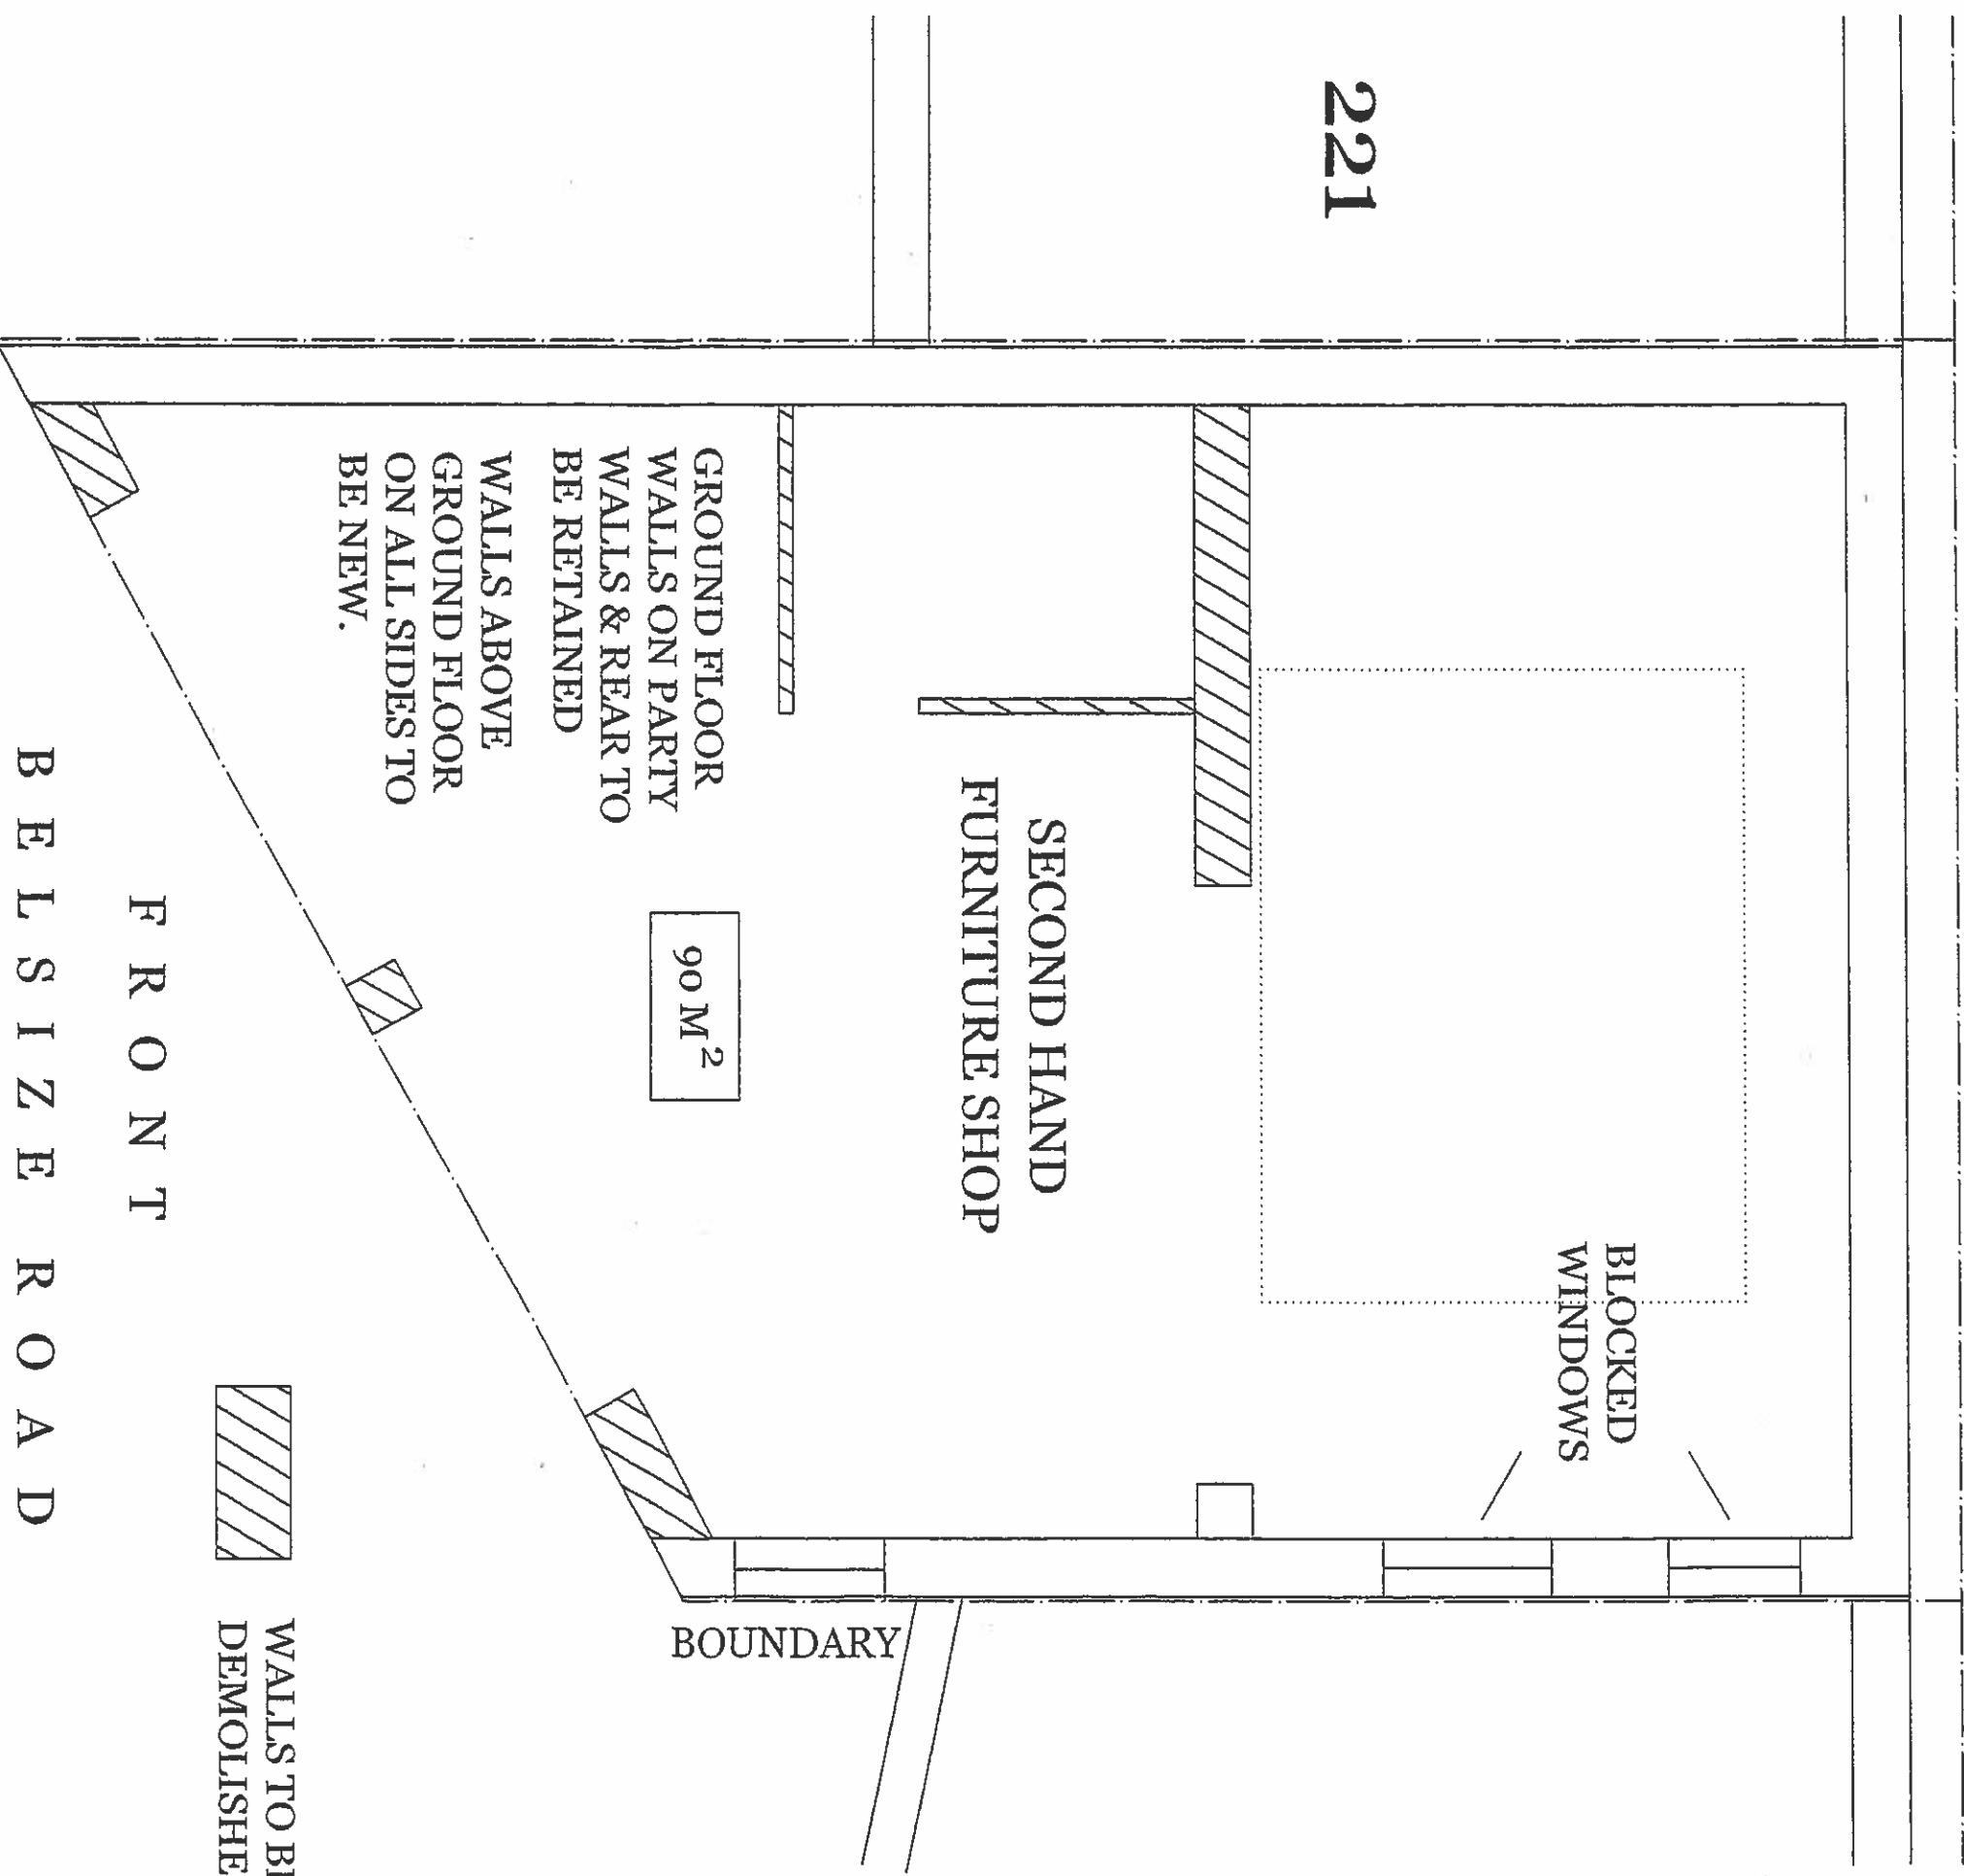

GROUND FLOOR
WALLS ON PARTY
WALLS & REAR TO
BE RETAINED

90 M²

SECOND HAND
FURNITURE SHOP


BLOCKED
WINDOWS

BOUNDARY



WALLS TO BE
DEMOLISHED

FRONT
BELSIZE ROAD

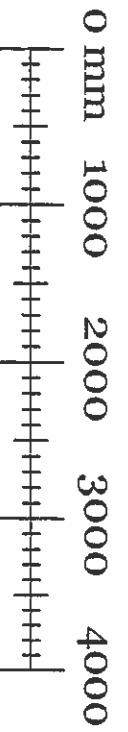

EXISTING GROUND FLOOR 1:50
221A BELSIZE ROAD
LONDON NW6 4AA

DRG. NO. AY/05/2012/08

ADVANCED MANAGEMENT

65 THE RIDGEWAY
KENTON, HARROW HA3 0LW
TEL: 07951 578803
email: admansal@hotmail.co.uk