
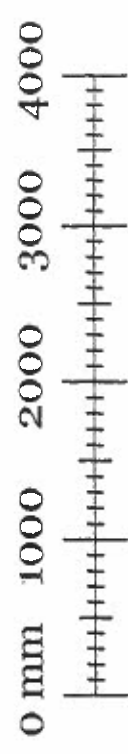


B R I T I S H R A I L W A Y
R E A R

BOUNDARY & RAILWAY FENCE

221

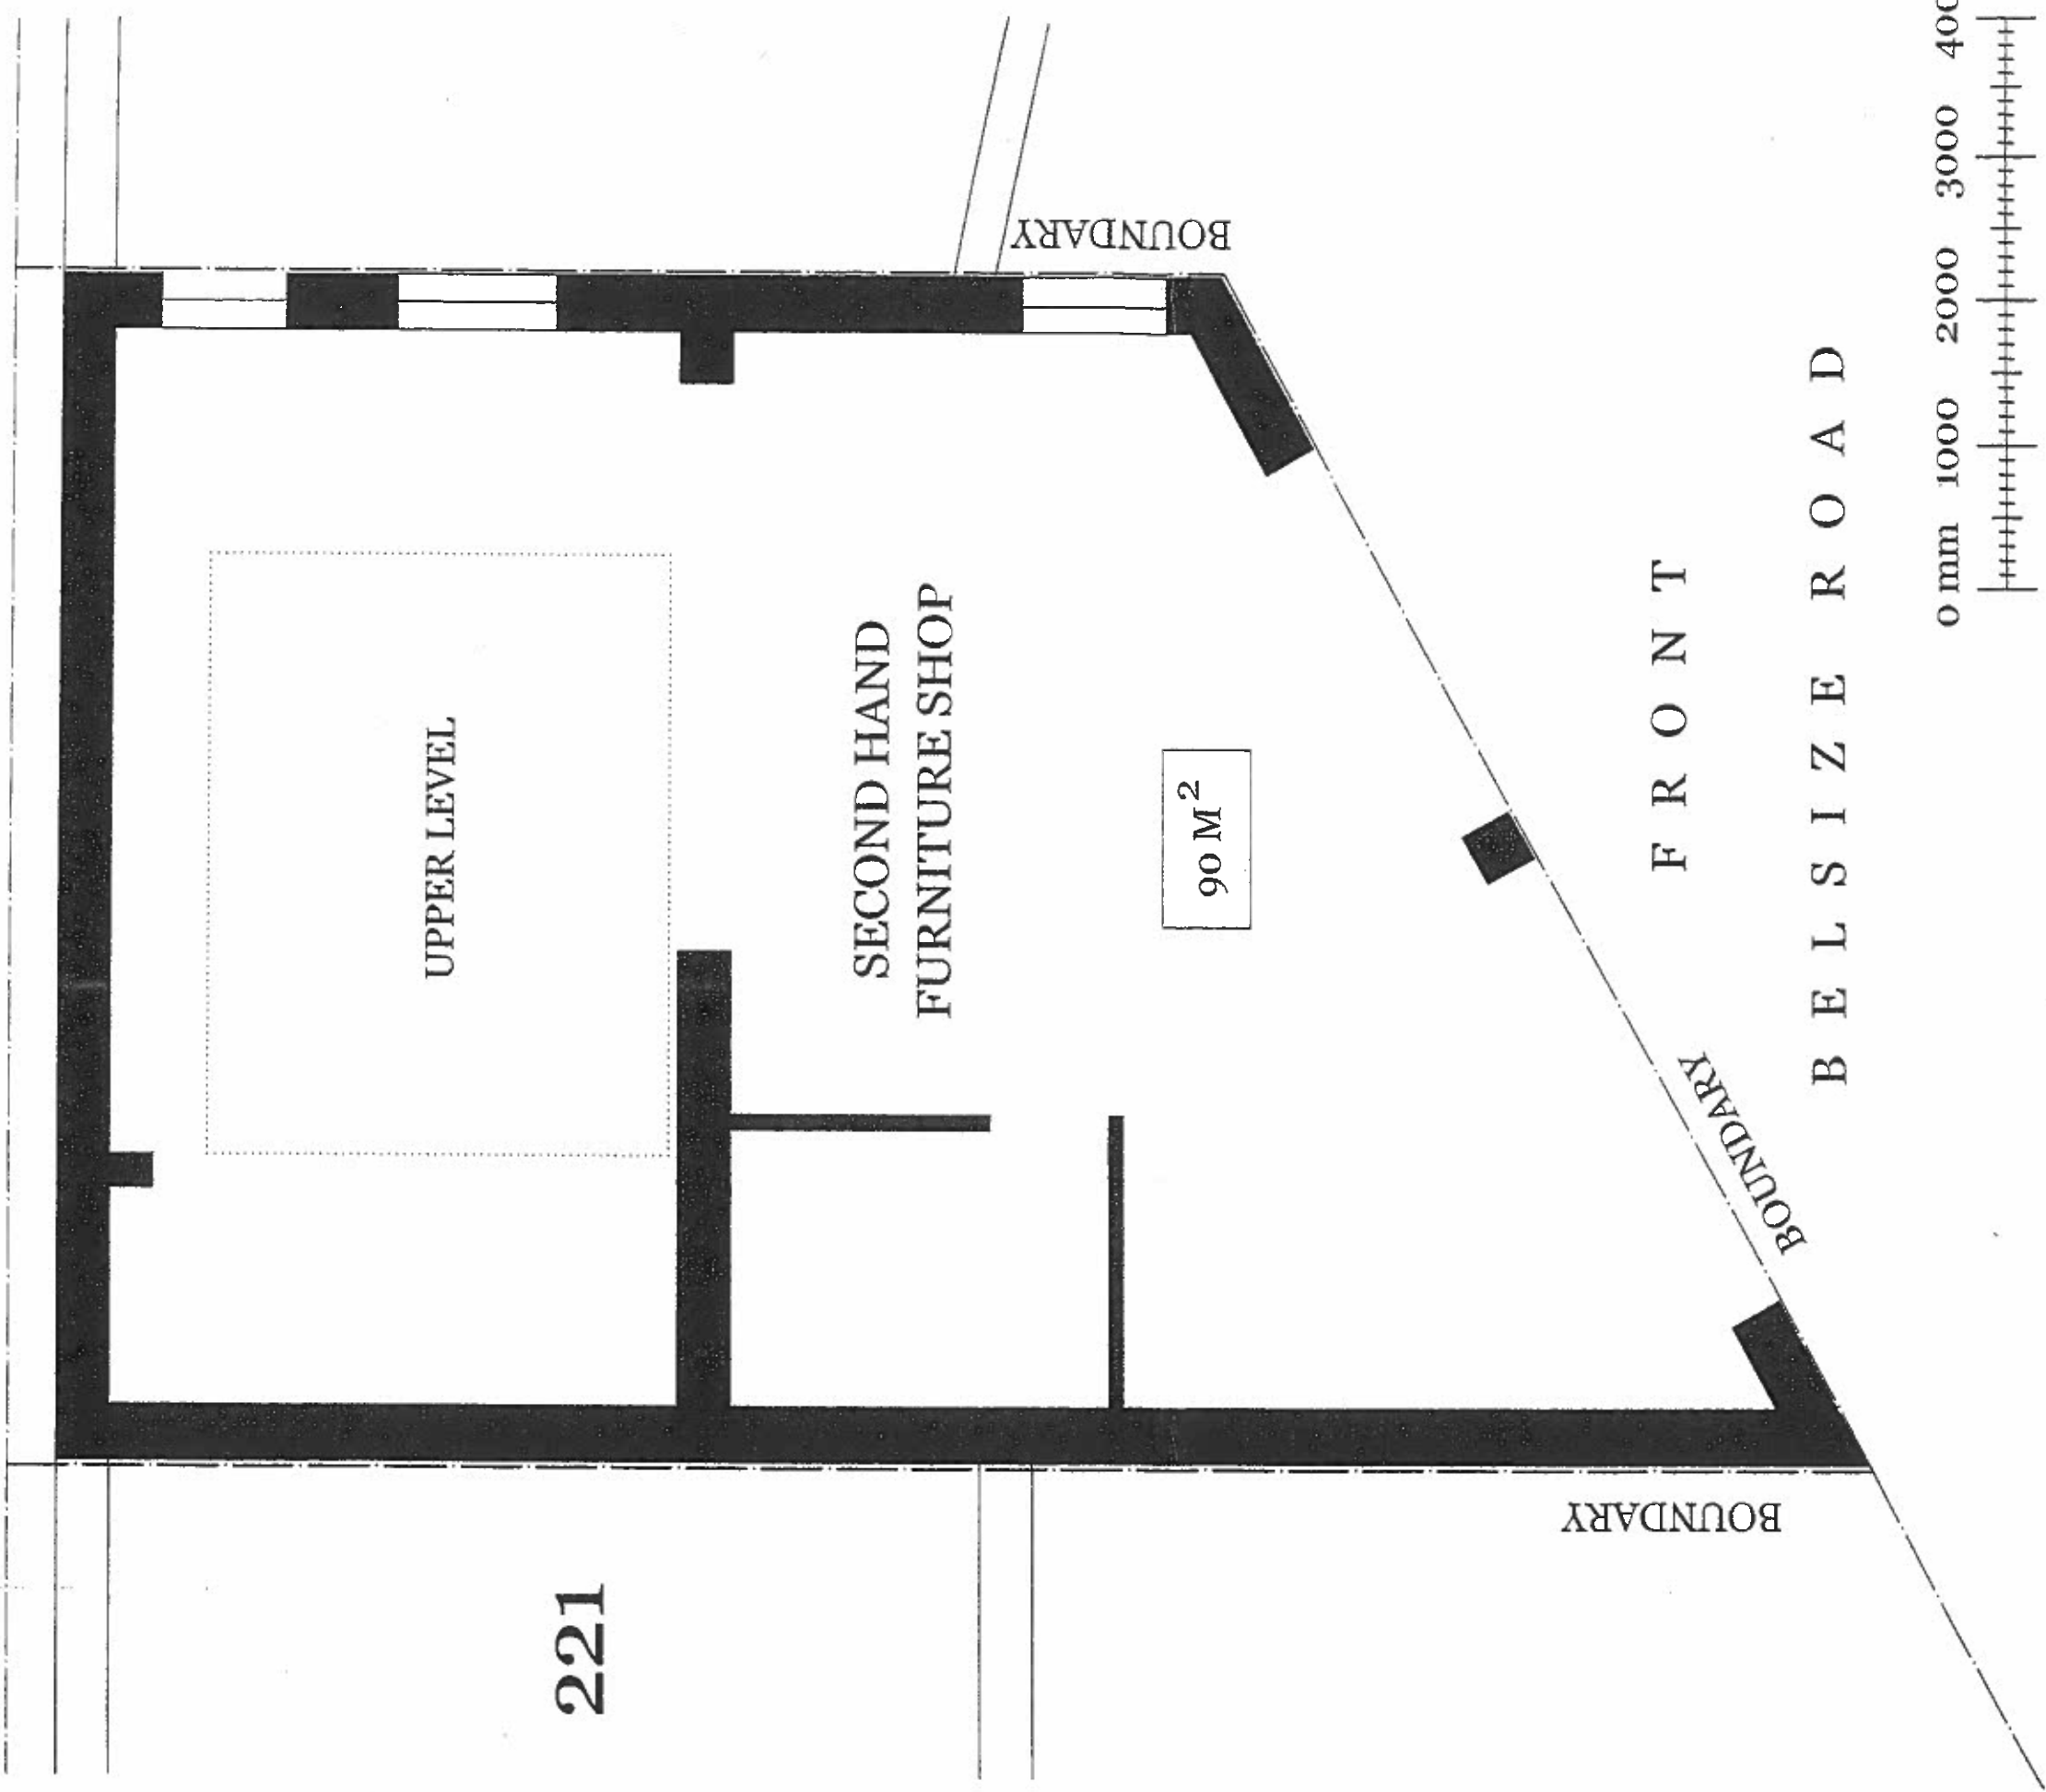

EXISTING GROUND FLOOR 1:50
221A BELSIZE ROAD
LONDON NW6 4AA

DRG. NO. AY/01/2012/02

ADVANCED MANAGEMENT
65 THE RIDGEWAY
KENTON, HARROW HA3 0LW
TEL: 07951 578803
email: admansal@hotmail.co.uk