


SCALE 1:1250

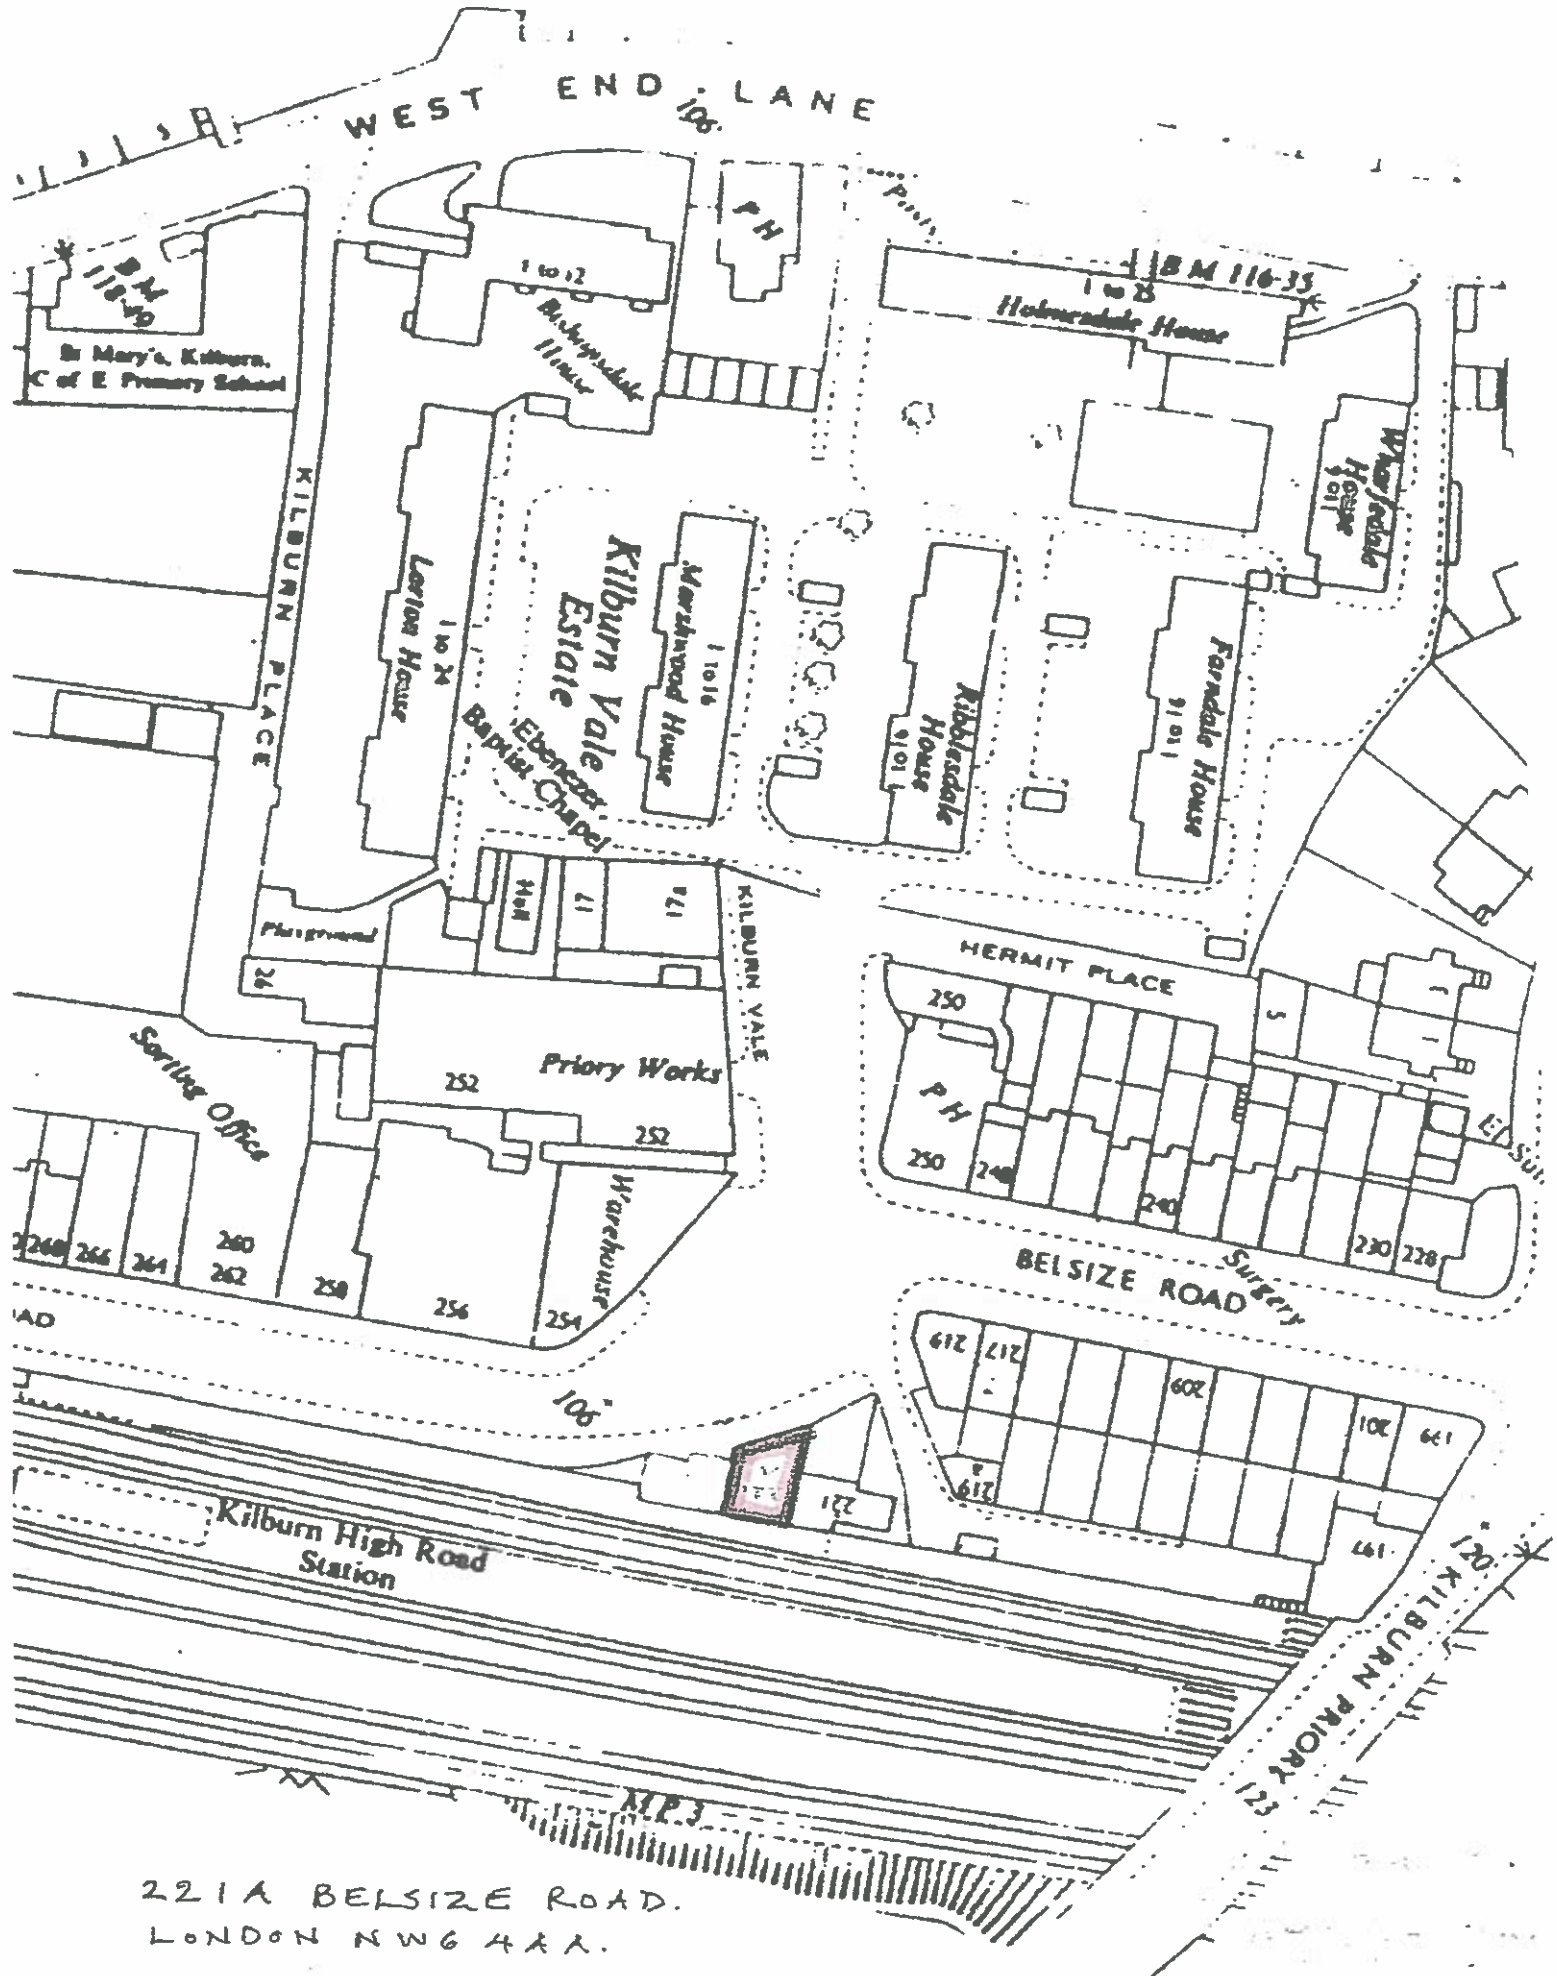

221A BELSIZE ROAD.
LONDON NW6 4AA.