


R E A R

BOUNDARY & RAILWAY FENCE

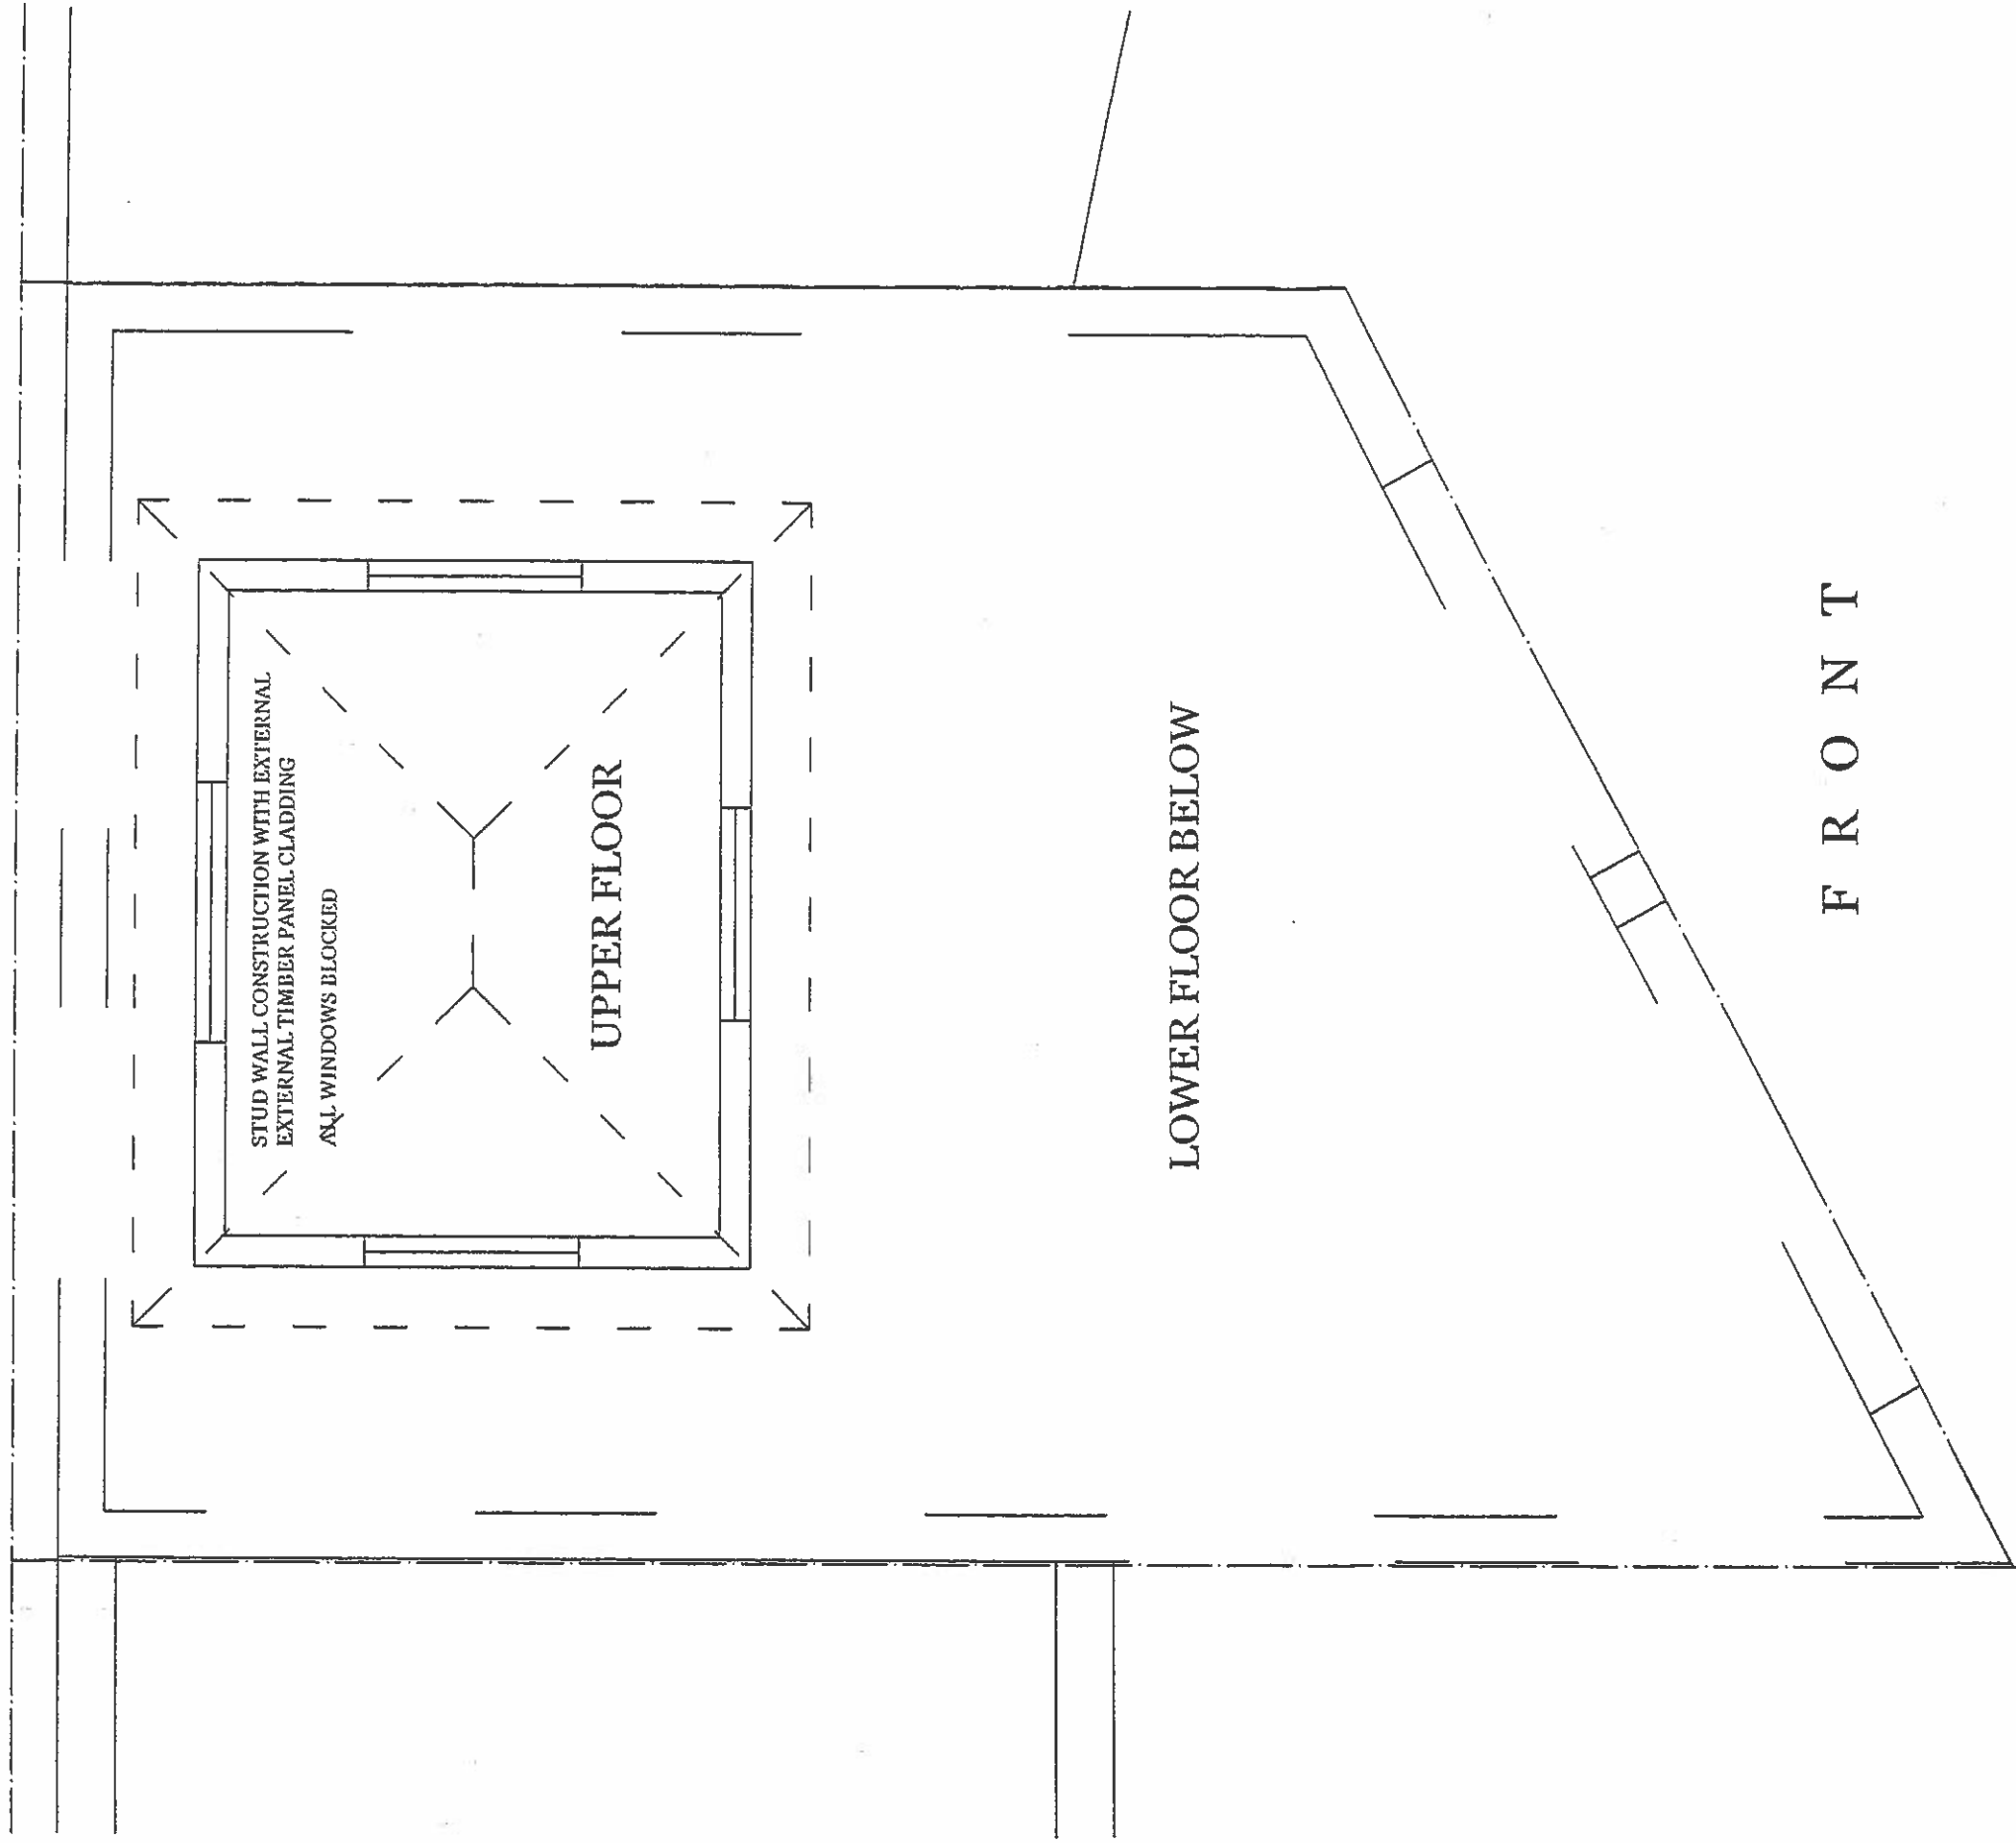

STUD WALL CONSTRUCTION WITH EXTERNAL
EXTERNAL TIMBER PANEL CLADDING
ALL WINDOWS BLOCKED

UPPER FLOOR

LOWER FLOOR BELOW

F R O N T

0 mm 1000 2000 3000 4000



DRG. NO. AY/05/2012/03

EXISTING UPPER FLOOR 1:50
221A BELSIZE ROAD
LONDON NW6 4AA

ADVANCED MANAGEMENT

65 THE RIDGEWAY
KENTON, HARROW HA3 0LW
TEL: 07951 578803
email: admansal@hotmail.co.uk