


R E A R

BOUNDARY

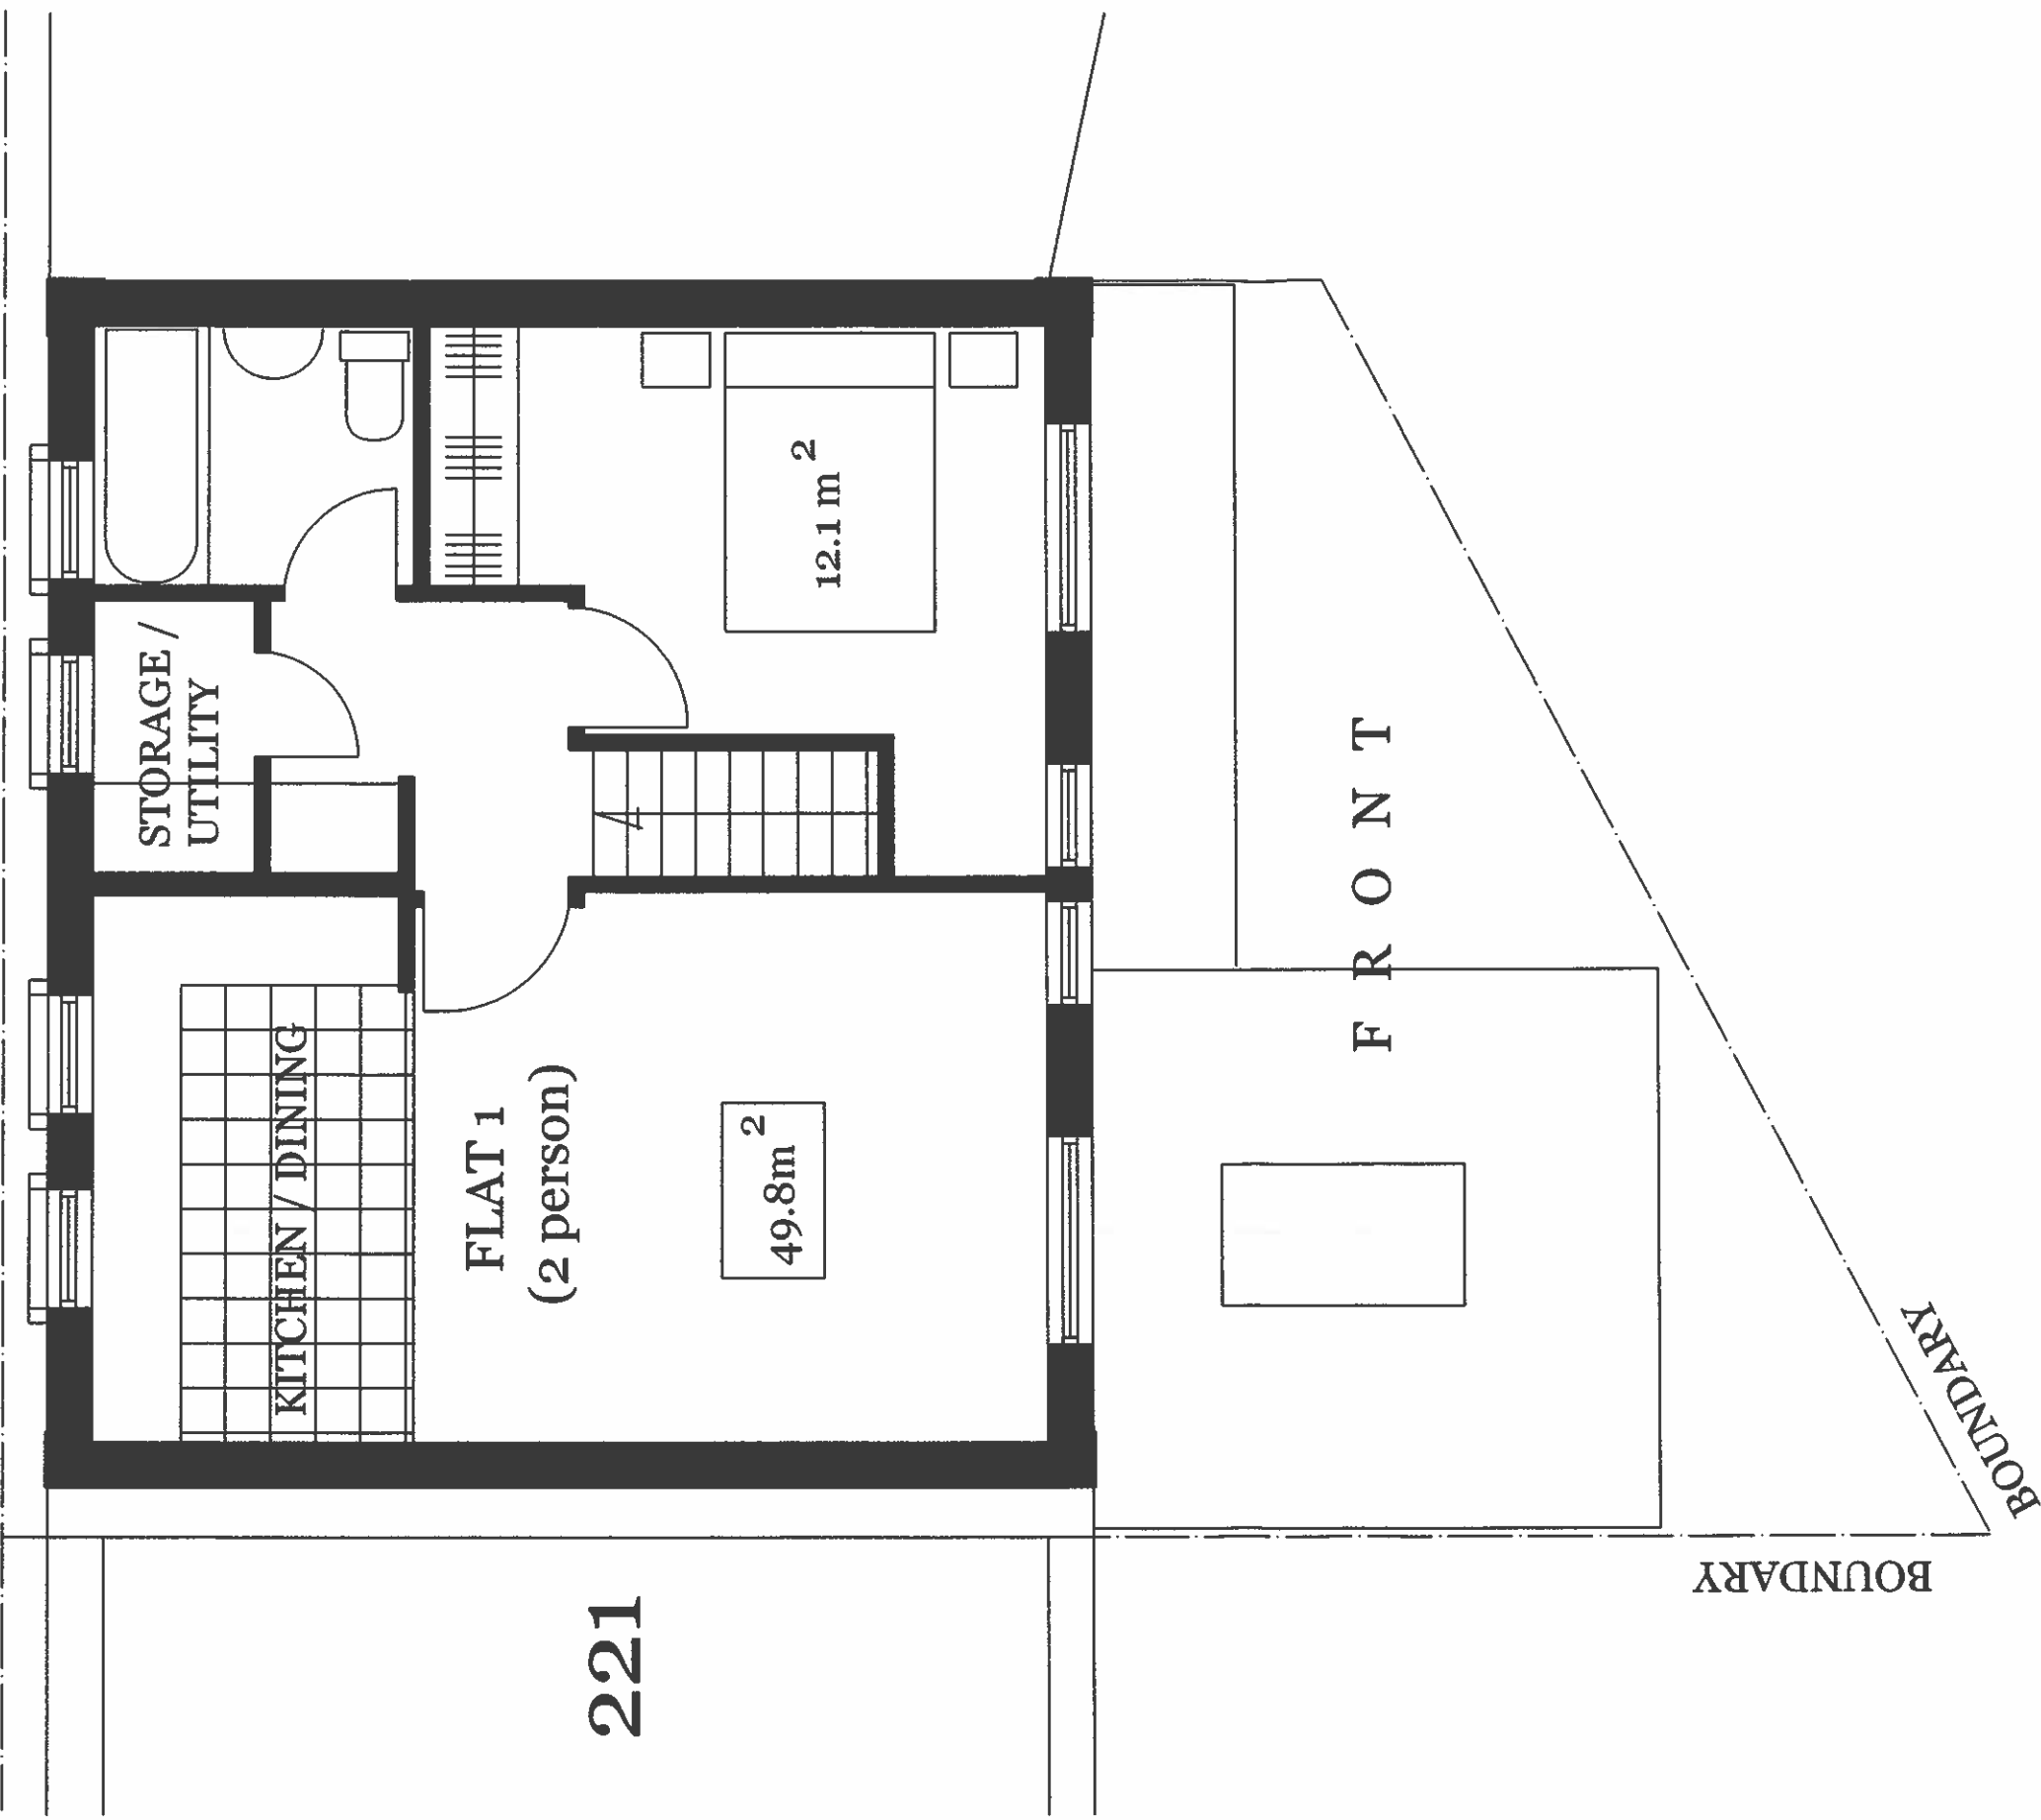

221

49.8m<sup>2</sup>

12.1 m<sup>2</sup>

FLAT 1  
(2 person)

STORAGE /  
UTILITY

KITCHEN / DINING

F R O N T

BOUNDARY

BOUNDARY

0 mm 1000 2000 3000 4000



PROPOSED SECOND FLOOR 1:50

221A BELSIZE ROAD  
LONDON NW6 4AA

DRG. NO. AY/06/2013/11

ADVANCED MANAGEMENT

65 THE RIDGEWAY  
KENTON, HARROW HA3 0LW  
TEL: 07951 578803  
email: admansal@hotmail.co.uk