


CHECK ALL DIMENSIONS ON SITE
REPORT ANY DISCREPANCIES TO ECOSPACE

THIS DRAWING IS COPYRIGHT

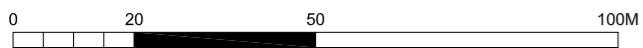

EXISTING SITE LOCATION PLAN
SCALE 1:1250



EXISTING NURSERY STORE BUILDING

ecospace

architecture, naturally

3 ILIFFE YARD
LONDON SE17 3QA

T: 0 20 7 70 3 4004
F: 0 20 7 70 8 4750
E: info@ecospacestudios.com

PROJECT:
ELEANOR PALMER PRIMARY SCHOOL
LUPTON STREET
LONDON NW5 2JA

DRAWING:
SITE LOCATION & NURSERY
STORE BUILDING AS
EXISTING

DETAILS:
SCALE: 1:1250 @ A3
DATE: 20.03.2013
REV:
DRAWING NO: 1318/ PL / 01