


01 (PL)900 PLAN

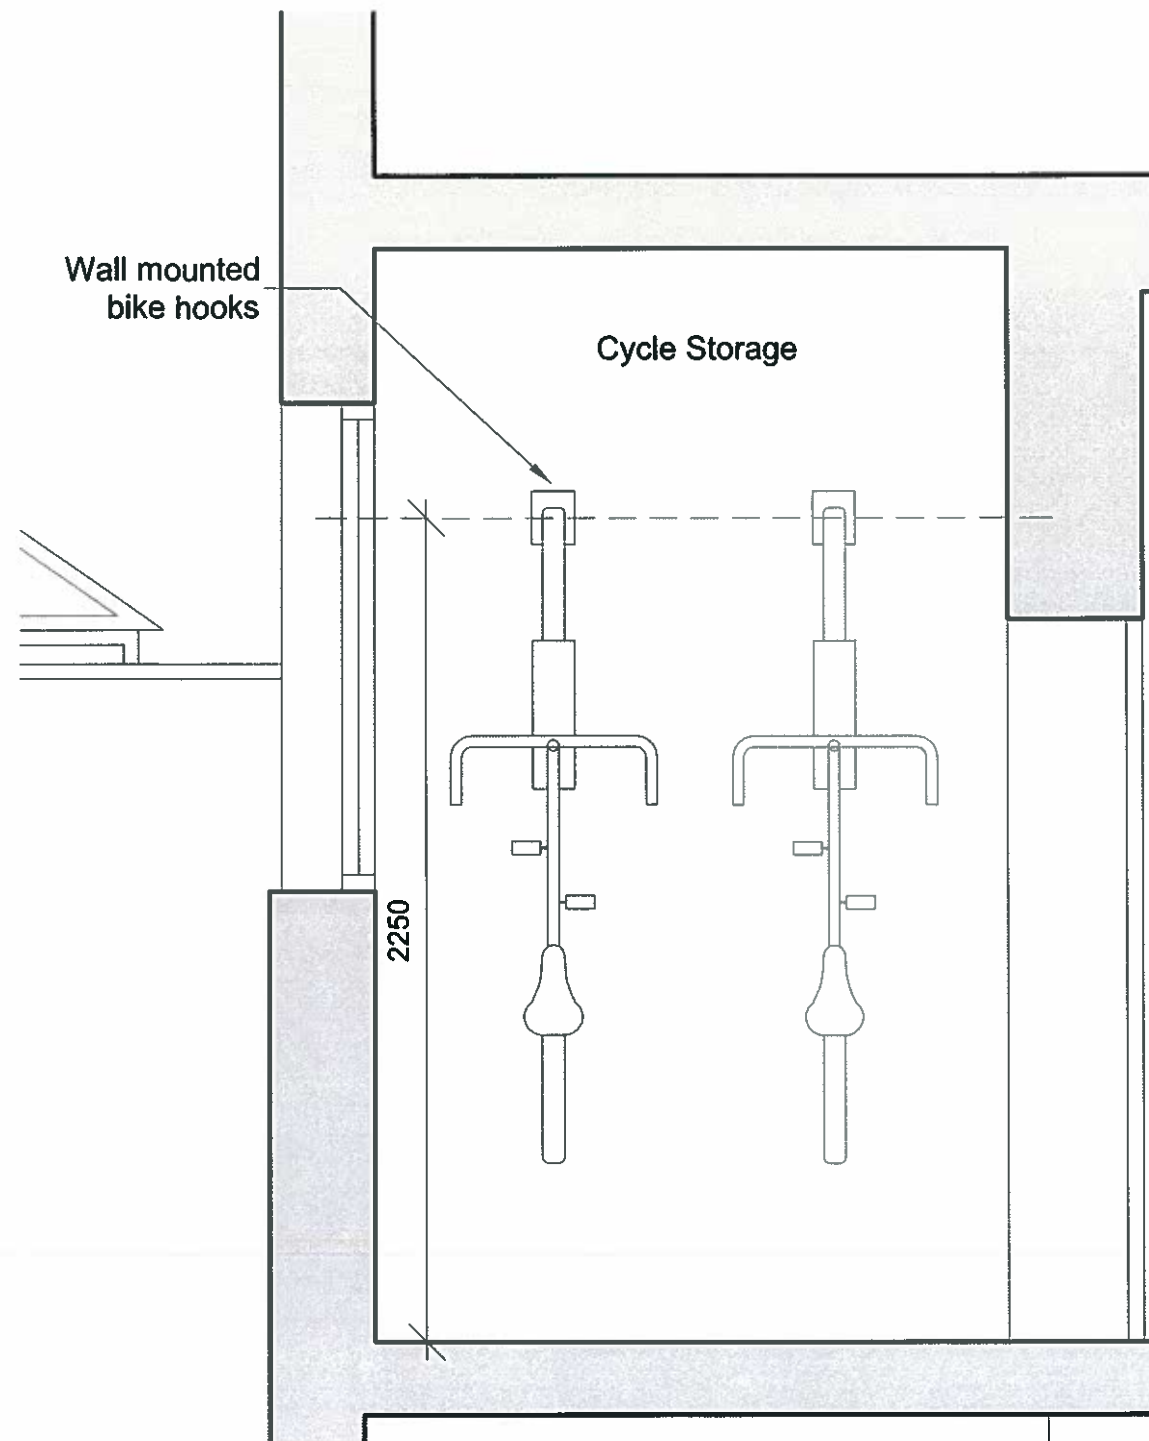

02 (PL)900 SECTION X-X

| | | |
|-----|------------|-------------------------------|
| A | 21/09/2013 | Issued for Planning Condition |
| REV | ISSUE DATE | REVISION NOTES |

GENERAL NOTES

Do not scale. All written dimensions must be checked on site before work commences on site or in shop. Figure dimensions take precedence over those scaled. Discrepancies, where identified, must be reported to the Architect immediately.

Any sizes indicated on this drawing are for guidance purposes only. No responsibility is taken for their accuracy.

All work must be carried out in accordance with the Building Regulations and to the satisfaction of the Local Authority.

PLANNING

Garnett+Partners LLP
 Holborn Hall
 195 High Holborn
 London WC1V 7BD
 Tel. +44 (0)20 7404 7677
 Fax. +44 (0)20 7404 6648
 mail@garnettpartners.com
 www.garnettpartners.com

architects / planners / designer



CLIENT
The Bedford Estate

PROJECT
38 Store Street
London WC1
DRAWING TITLE
Cycle Store

| | | |
|-----------|----------|------|
| SCALE | DATE | |
| 1:20 @ A3 | JUNE '13 | |
| JOB NO. | DWG NO. | REV. |
| 765 | (PL)900 | A |