




REVERSED OUT, BUILT UP TO A DEPTH OF 50MM, ARCHITECTURAL LETTERING IN 3MM ALUMINIUM WITH FIXING BACK TO SIGN RAIL. DETAIL TO BE SUPPLIED BY SIGNAGE CONTRACTOR

(AWAITING SIGN RAIL DETAILS CONFIRMATION)

POWDER-COATED TO MATCH RAL 3020 TRAFFIC RED

SIGN RAIL BY NETWORK RAIL

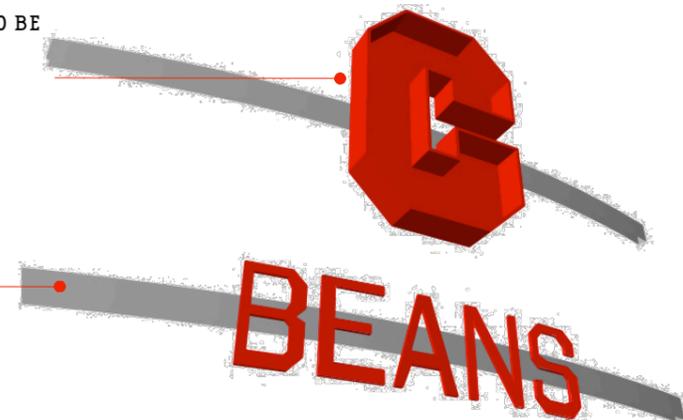

2 SIGN SECTION VISUAL SCALE: N/A

REMOVABLE GUIDE POST FOR ROLLER SHUTTERS. THIS POST IS 100MM IN FRONT OF THE INTERNAL WINDOW. FINAL DETAIL ON POST TO BE CONFIRMED. THIS ITEM IS ONLY INSTALLED WHEN UNIT IS CLOSED.

POWDER-COATED TO MATCH RAL 7043 TRAFFIC GREY


ARCHITECTURAL LETTERING IN 3MM ALUMINIUM WITH STUD FIXINGS SPACED OFF FACIA PANEL BY 15MM. POWDER-COATED TO MATCH RAL 3020 TRAFFIC RED

REVERSED OUT, BUILT UP TO A DEPTH OF 50MM, ARCHITECTURAL LETTERING IN 3MM ALUMINIUM WITH FIXING BACK TO SIGN RAIL AS DETAILED BY STANTON WILLIAMS FOR NETWORK RAIL (AWAITING DETAIL CONFIRMATION)

POWDER-COATED TO MATCH RAL 3020 TRAFFIC RED

LASET CUT ARCHITECTURAL LETTERING IN 5MM ALUMINIUM WITH FIXING BACK TO SIGN RAIL. (AWAITING SIGN RAIL DETAILS CONFIRMATION)

POWDER-COATED TO MATCH RAL 3020 TRAFFIC RED

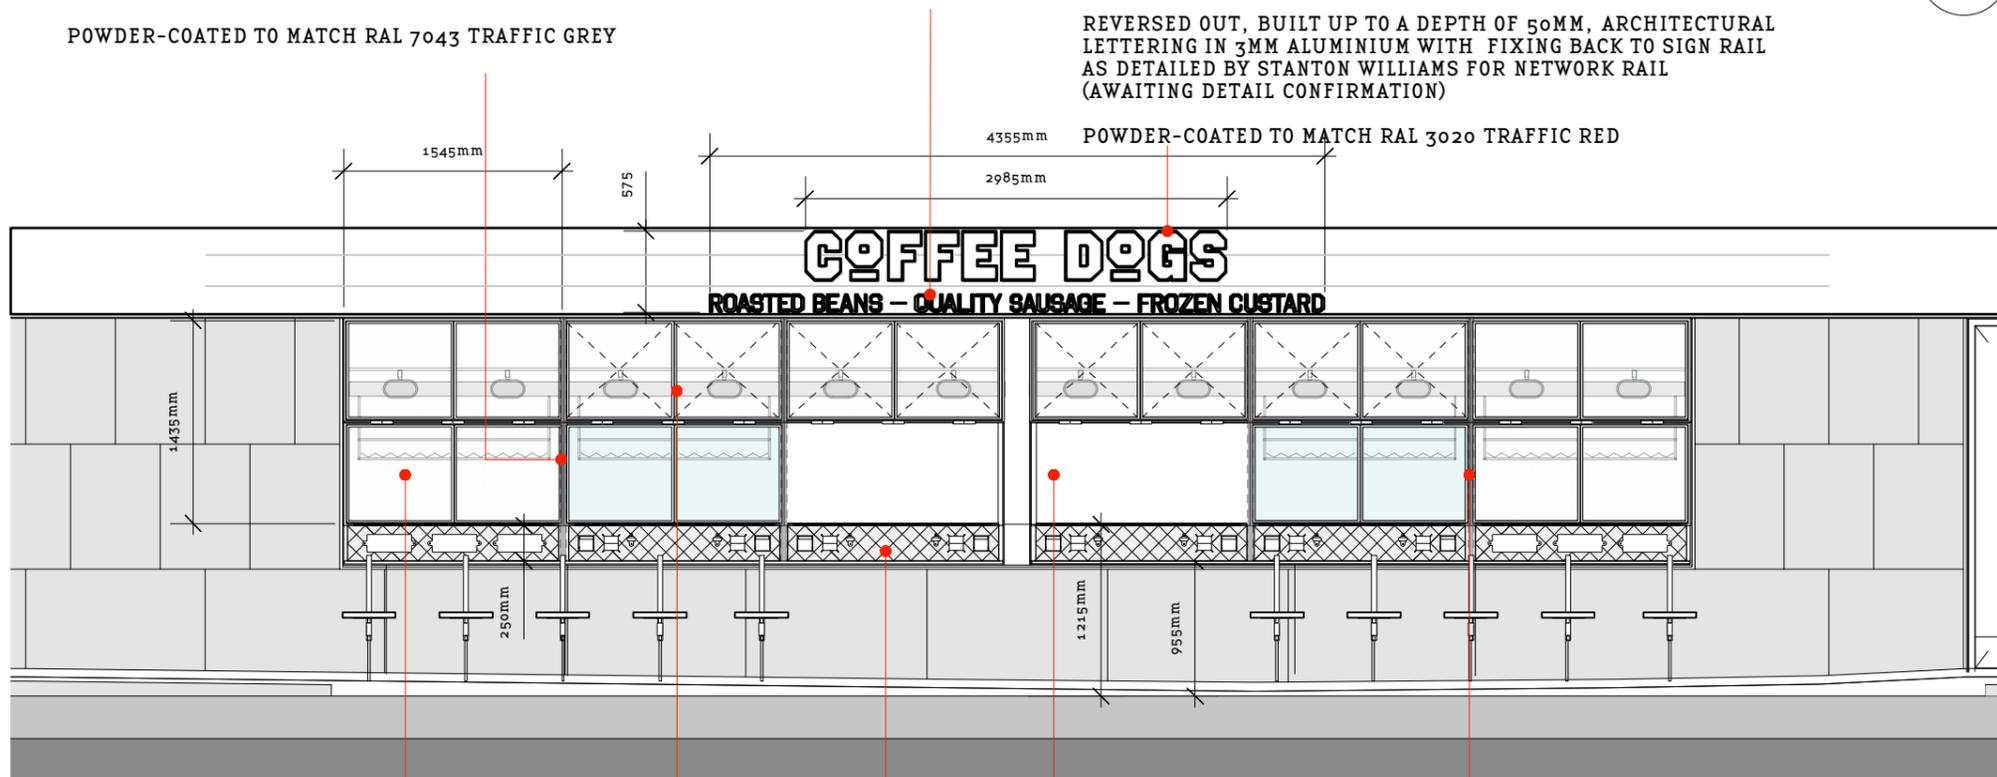

1 FLAT FRONT ELE SCALE: 1:50

DIAGONAL GEORGIAN WIRE GLASS TO ALL TOP AND END WINDOWS. CENTRE BOTTOM 8 PANES TO BE CLEAR GLASS.

FOR ADDITIONAL DETAILS SEE DRAWINGS 009 /010

POLISHED STAINLESS STEEL QUILTED BOX HOUSING NAPKINS, SAUCES AND CONDIMENTS ETC.


FOR ADDITIONAL DETAILS SEE DRAWINGS 011 /012

WINDOW IN OPEN POSITION

STEEL ANGLE WINDOWS BESPOKE PRODUCED HORIZONTAL HINGING TO CREATE FLAP AND VENTING MENU PANELS GRAPHIC TO BE APPLIED DIRECTLY TO THE GLAZING

CLEAR LAQUERED BLACK STEEL (AS NATURAL FINISH SAMPLE TO BE CONFIRMED WITH BORNDDESIGN) ALL WELDS TO BE GROUND FLAT.

FOR ADDITIONAL DETAILS SEE DRAWINGS 009 /010

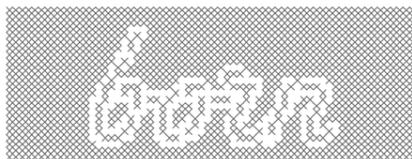

BORN DESIGN LTD.  
2 Killowen Road  
London E9 7AG  
T - 020 3222 5381  
E - mail@borndesign.com  
w - borndesign.com

All materials copyrighted to BORN DESIGN LTD. Not to be reproduced or circulated without prior consent. Design intent drawing only. Do not scale from this drawing.

© Coffee Dogs Kings Cross

REV		DATE	DESCRIPTION	DRG STATUS	SECTION TITLE				SCALE	DATE
					PLAN AND GA's				1:50@ A3	16:06:13
					DRAWING TITLE				SECTION N°	DRAWING N°
					GRAPHIC POSITIONING					
					DRAWN BY	IR	CHECKED BY	XXX	008	/