




No structural changes to be made without approval.
 All dimensions to be checked on site prior to commencement.
 Do not Scale Drawing.

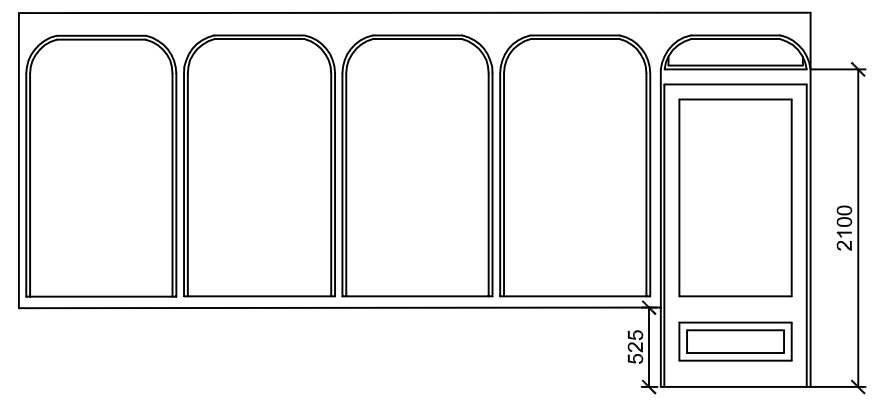

EXISTING

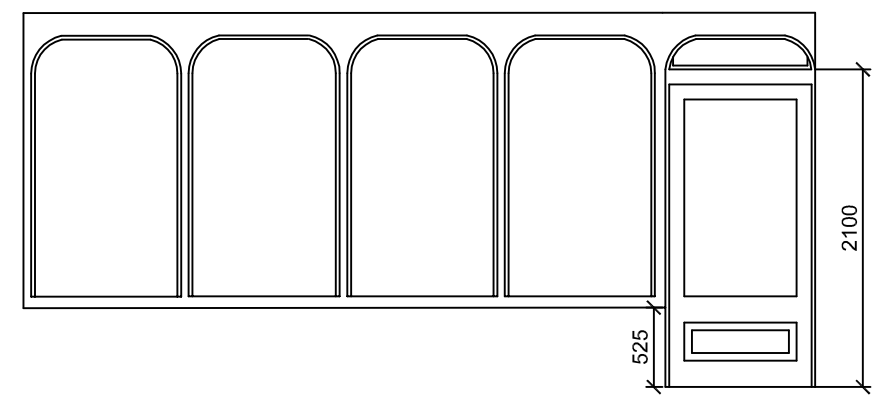

PROPOSED

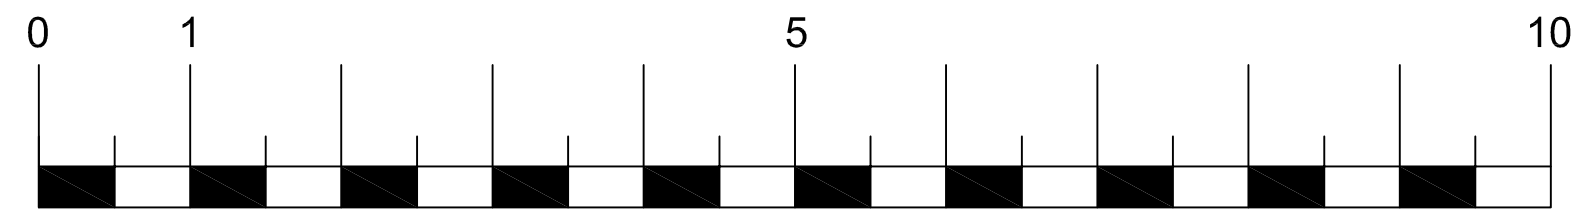

Revision	Date	Description	Drawn	Checked
-	-	-	-	-

Project:
 REPLACEMENT TIMBER & GLASS SHOP FRONT
 WEST HILL HOUSE 6 SWAINS LANE HIGHGATE N6 6QS

Drawing Title:
 EXISTING AND PROPOSED WINDOWS & DOOR

Client:
 H LAWRENCE & CO. SOLICITORS

Drawn	Checked	Date	Scale	Paper Size
RH	-	JUN 2013	1 : 50	A3

Job no.	Dwg. no.	Revision	Design Status
SL/6SWAINS/01	DWG / 01	01	<input type="radio"/> Preliminary <input checked="" type="radio"/> Design <input type="radio"/> Tender <input type="radio"/> Contract <input type="radio"/> Working