
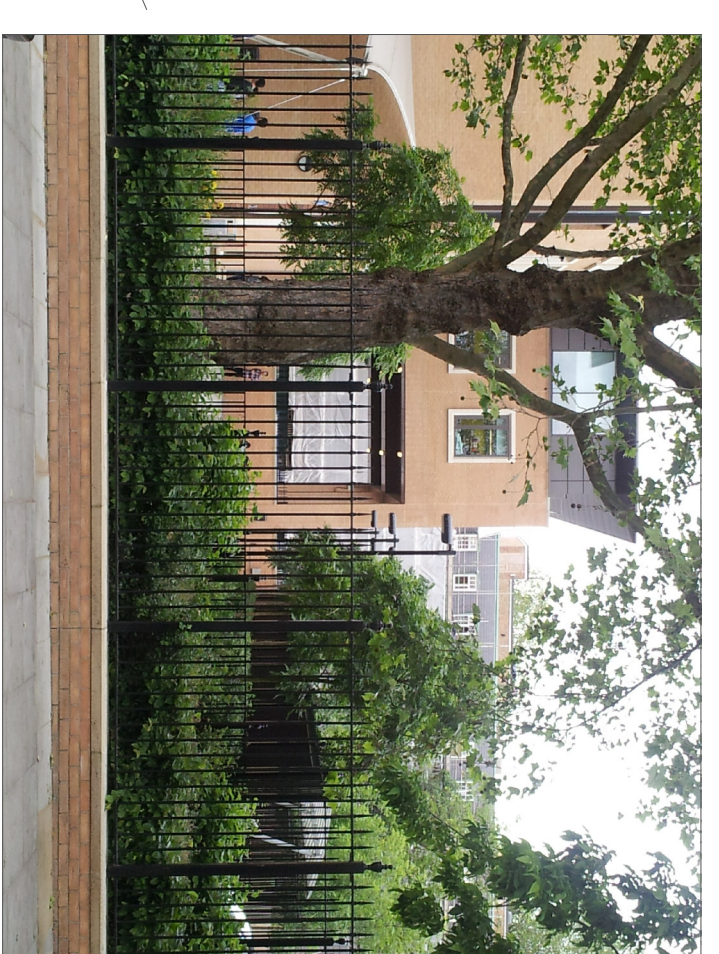
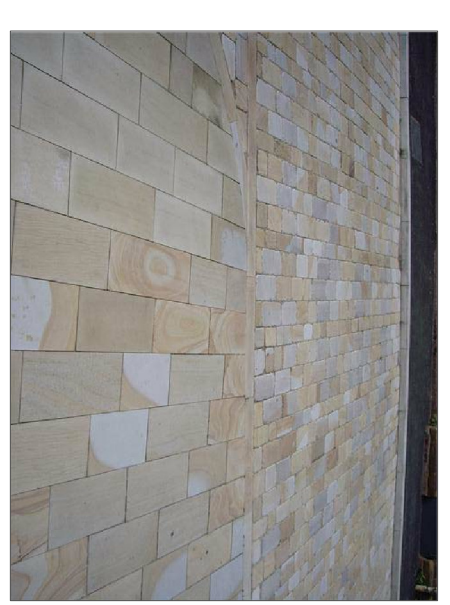


For details of bin store and cycle store refer to HGP Architects drawing 12.036.1360

For no-dig construction approach to bin/cycle store and method of root protection refer to ACD Arboricultural Method Statement and No Dig Bin/Cycle Store Construction Detail

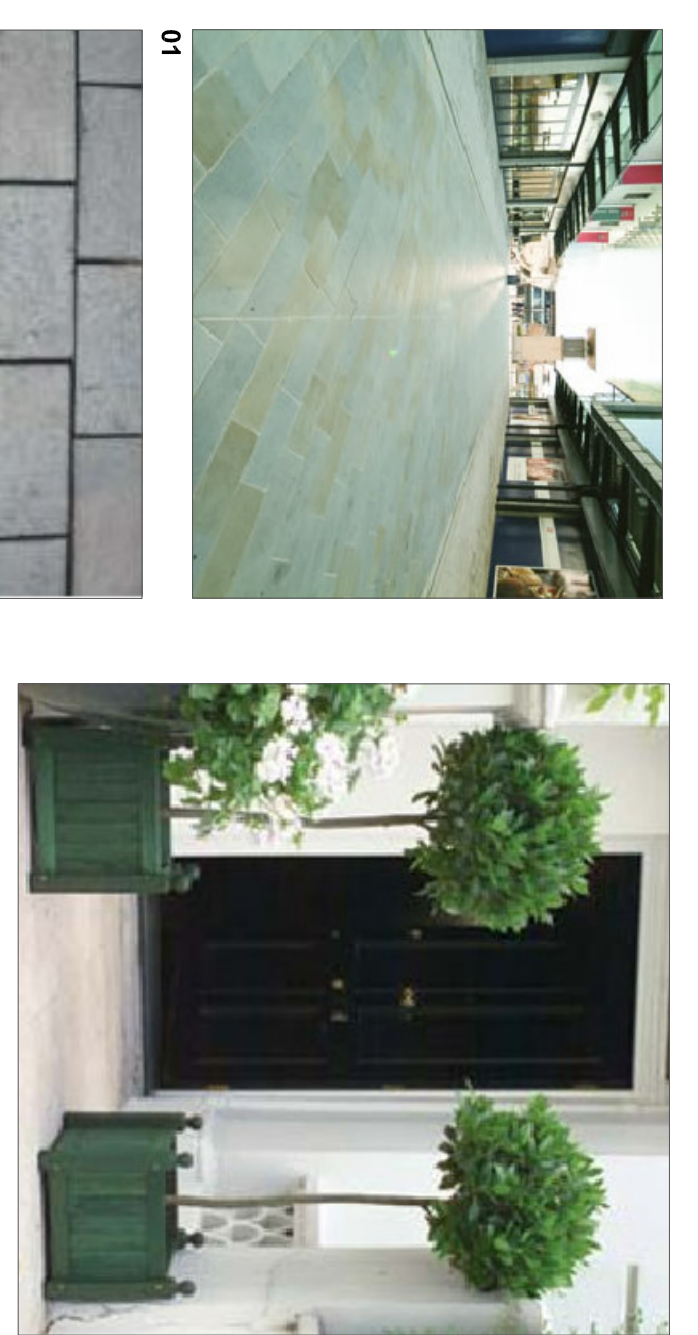

- Key**
- Existing Trees to be Retained
 - Existing Trees to be Removed
 - Root Protection Area
 - Yorkstone Flag Paving 600mm x 600mm
 - Yorkstone Sets 200mm x 100mm
 - Concrete Block Pavers 200mm x 100mm
 - Composite Timber Decking
 - Resin Bound Gravel with Radiused Aluminium Edge 1.5m/1.8m (as shown) High
 - Vertical Bar Boundary Railings to match Westminster Kingsway College
 - Community Garden 1.1m High Flat Bar Railing
 - Proposed Planting (Refer to Planting Plans)
 - Proposed Hedge
 - Proposed Turf
 - Lighting Bollards
 - Existing Levels

- 01 Yorkstone flags
- 02 Concrete block pavers
- 03 Resin bound gravel
- 04 Yorkstone sets
- 05a/b Boundary railings

Rev	Date	By	Description	Checked
0	20/02/2013	HS	Number being altered to provide final bound plan	HS
P	21/02/2013	HS	Tree protection and RBK corrected	HS
O	14/03/2013	HS	Notes regarding no dig construction of the site and cycle store added	HS
N	01/03/2013	HS	Cross section added, flat bar railing height added, Yorkstone paving added to steps and lightwells, notes reviewed based on drawing comments	HS
Rev	Date	By	Description	Checked

NOTES

This drawing is Copyright and shall not be produced nor used for any other purpose without the written permission of the Landscape Architects.

Do not scale from this drawing.

The Contractor is responsible for checking all dimensions on site.

Report any discrepancies, errors or omissions to the Landscape Architects immediately.

The Contractor shall ensure that all goods, materials and workmanship conform with current British Agrement, Certificates, British Standards and Building Regulations, and ensure that all works are executed in full compliance with all current Codes of Practice and Regulations in respect of Health & Safety.

Client: Crest Nicholson
Project: Sidmouth Street
Drawing Title: Landscape General Arrangement Plan
Scale: 1:150 @ A1
Date: 28.05.2012

<p>Project: Sidmouth Street</p> <p>Drawing Title: Landscape General Arrangement Plan</p> <p>Scale: 1:150 @ A1</p> <p>Date: 28.05.2012</p>	<p>Client: Crest Nicholson</p> <p>Project: Sidmouth Street</p> <p>Drawing Title: Landscape General Arrangement Plan</p> <p>Scale: 1:150 @ A1</p> <p>Date: 28.05.2012</p>
---	---