
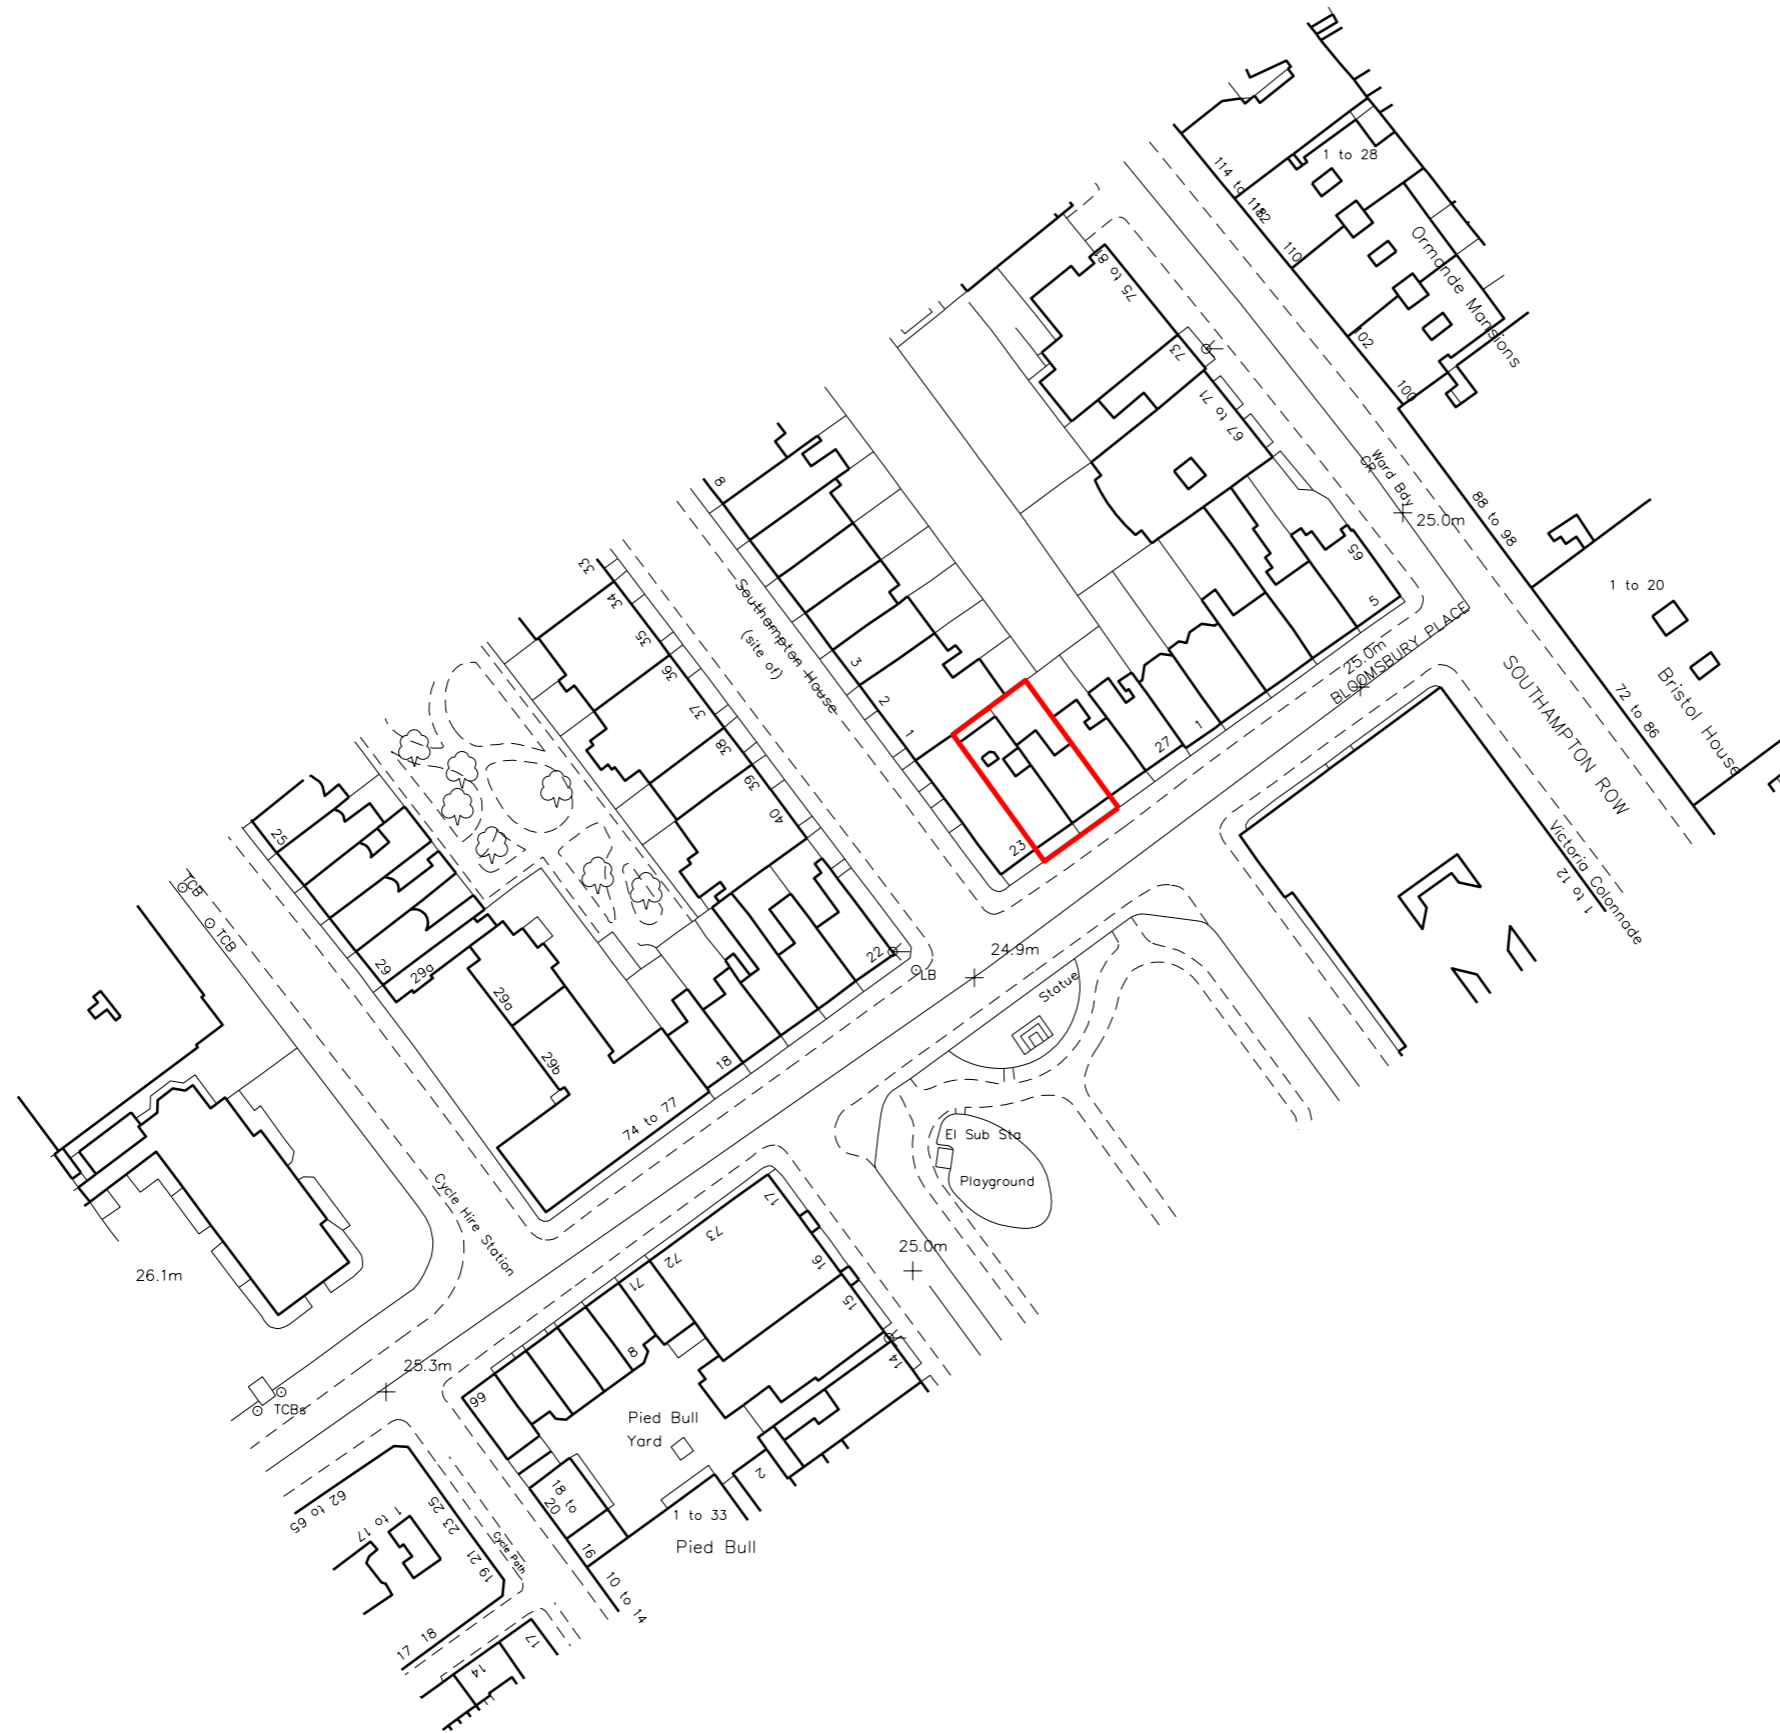


THIS DRAWING AND CAD DATA THEREIN IS PROTECTED BY
 COPYRIGHT
 AND MUST NOT BE COPIED OR REPRODUCED
 WITHOUT THE WRITTEN CONSENT OF
 DLG ARCHITECTS
 ©
 NO DIMENSIONS ARE TO BE SCALED FROM THIS DRAWING.
 USE FIGURED DIMENSIONS ONLY.
 ALL DIMENSIONS AND SIZES ARE TO BE CHECKED ON SITE
 AND ANY DISCREPANCIES REPORTED TO THE ARCHITECT
 PRIOR TO INITIATION OF ANY WORKS.

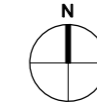

REV	DESCRIPTION	INITIALS/ DATE
1	Job Name	
1	The Bedford Estates	
1	24-25 Bloomsbury Square	
1	Drawing Title	
1	Existing	
1	Site Location Plan	
1	Status	
1	Date	
1	3/2/2011	
1	Sheet By	
1	YZ	
1	Scale	
1	1:1250	
1	Size	
1	A3	
1	Job Number	
1	3686	
1	Code	
1	(00)	
1	Drawing Number	
1	000	
1	Rev	
1	-	

Job Name
 The Bedford Estates
 24-25 Bloomsbury Square

Drawing Title
 Existing
 Site Location Plan

Status

Date 3/2/2011
 Sheet By YZ
 Scale 1:1250
 Size A3

Job Number 3686
 Code (00)
 Drawing Number 000
 Rev -

DLG Architects LLP
 11-29 Fashion Street
 London E1 6PZ
 t +44(0)20 7426 3630
 f +44(0)20 7426 3631
 london@dlgarchitects.com
 dlgarchitects.com

