


Leycam Ltd

PROPOSED GROUND FLOOR PLAN

394-A-002

1-3 Upper Richmond Road London SW15 2RF

T 020 8874 0758
F 0870 762 3742
E postbox@koandpartners.co.uk Date: JUN 2013

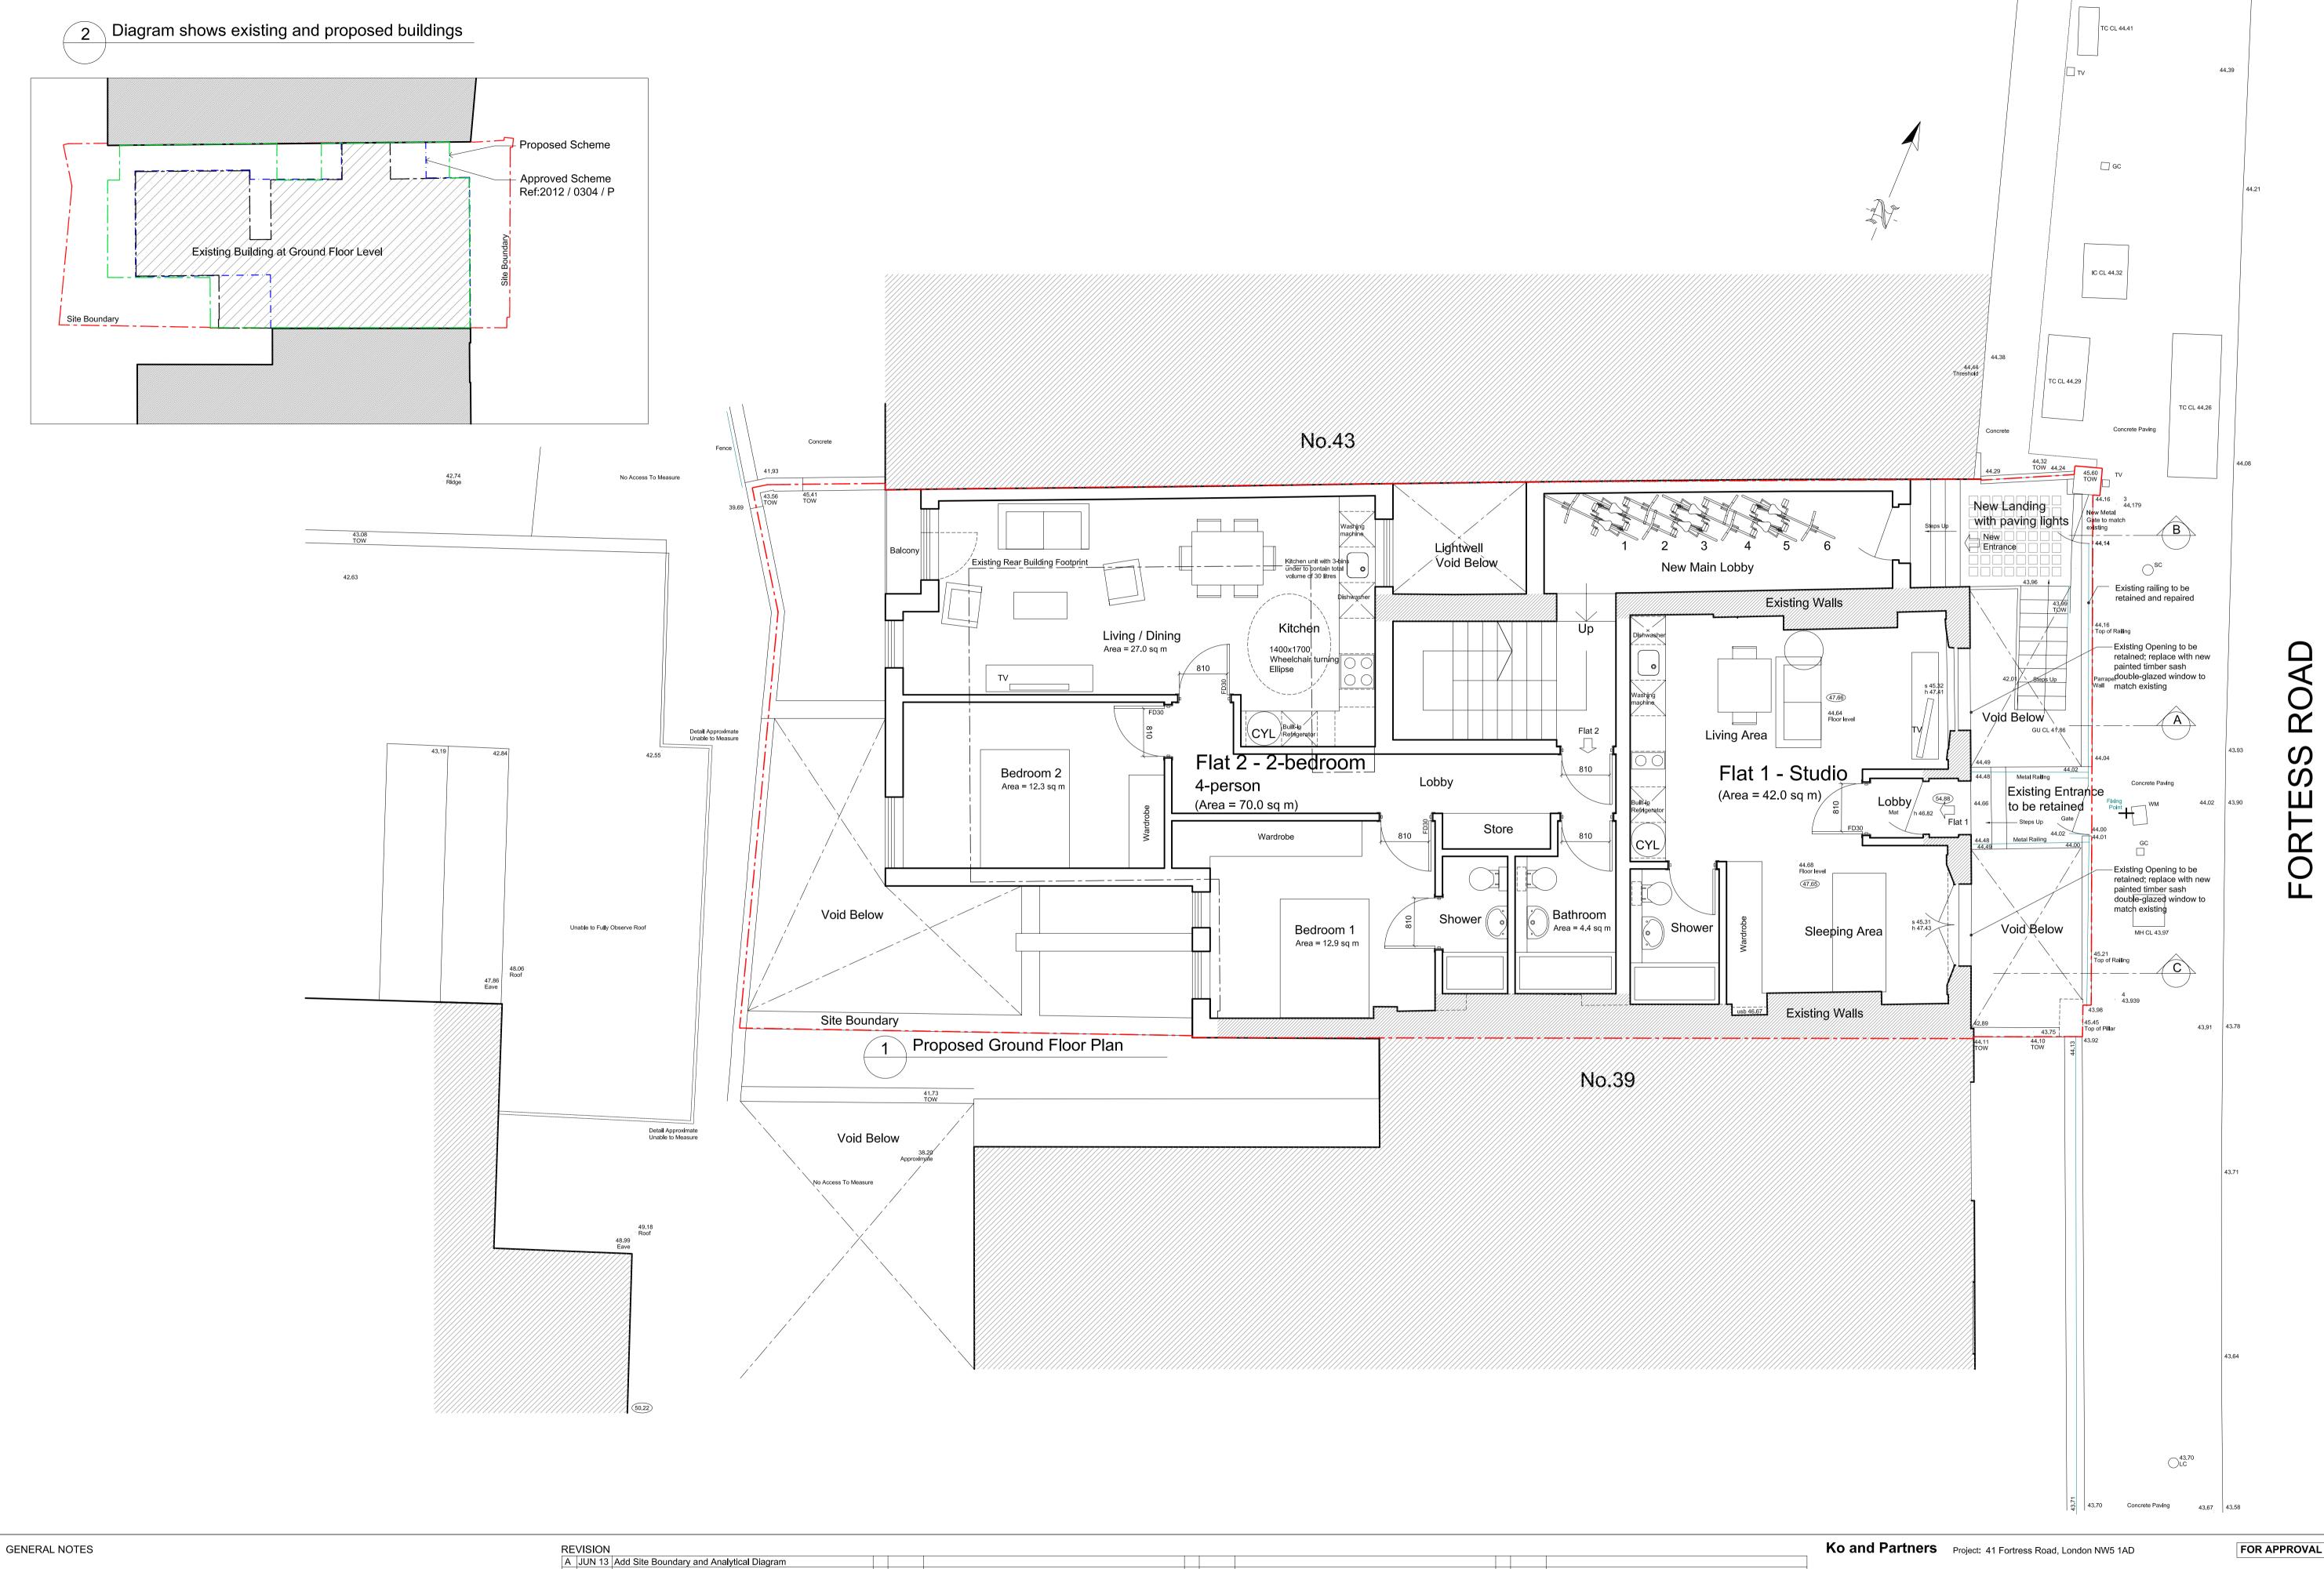

All dimensions are in millimetres