



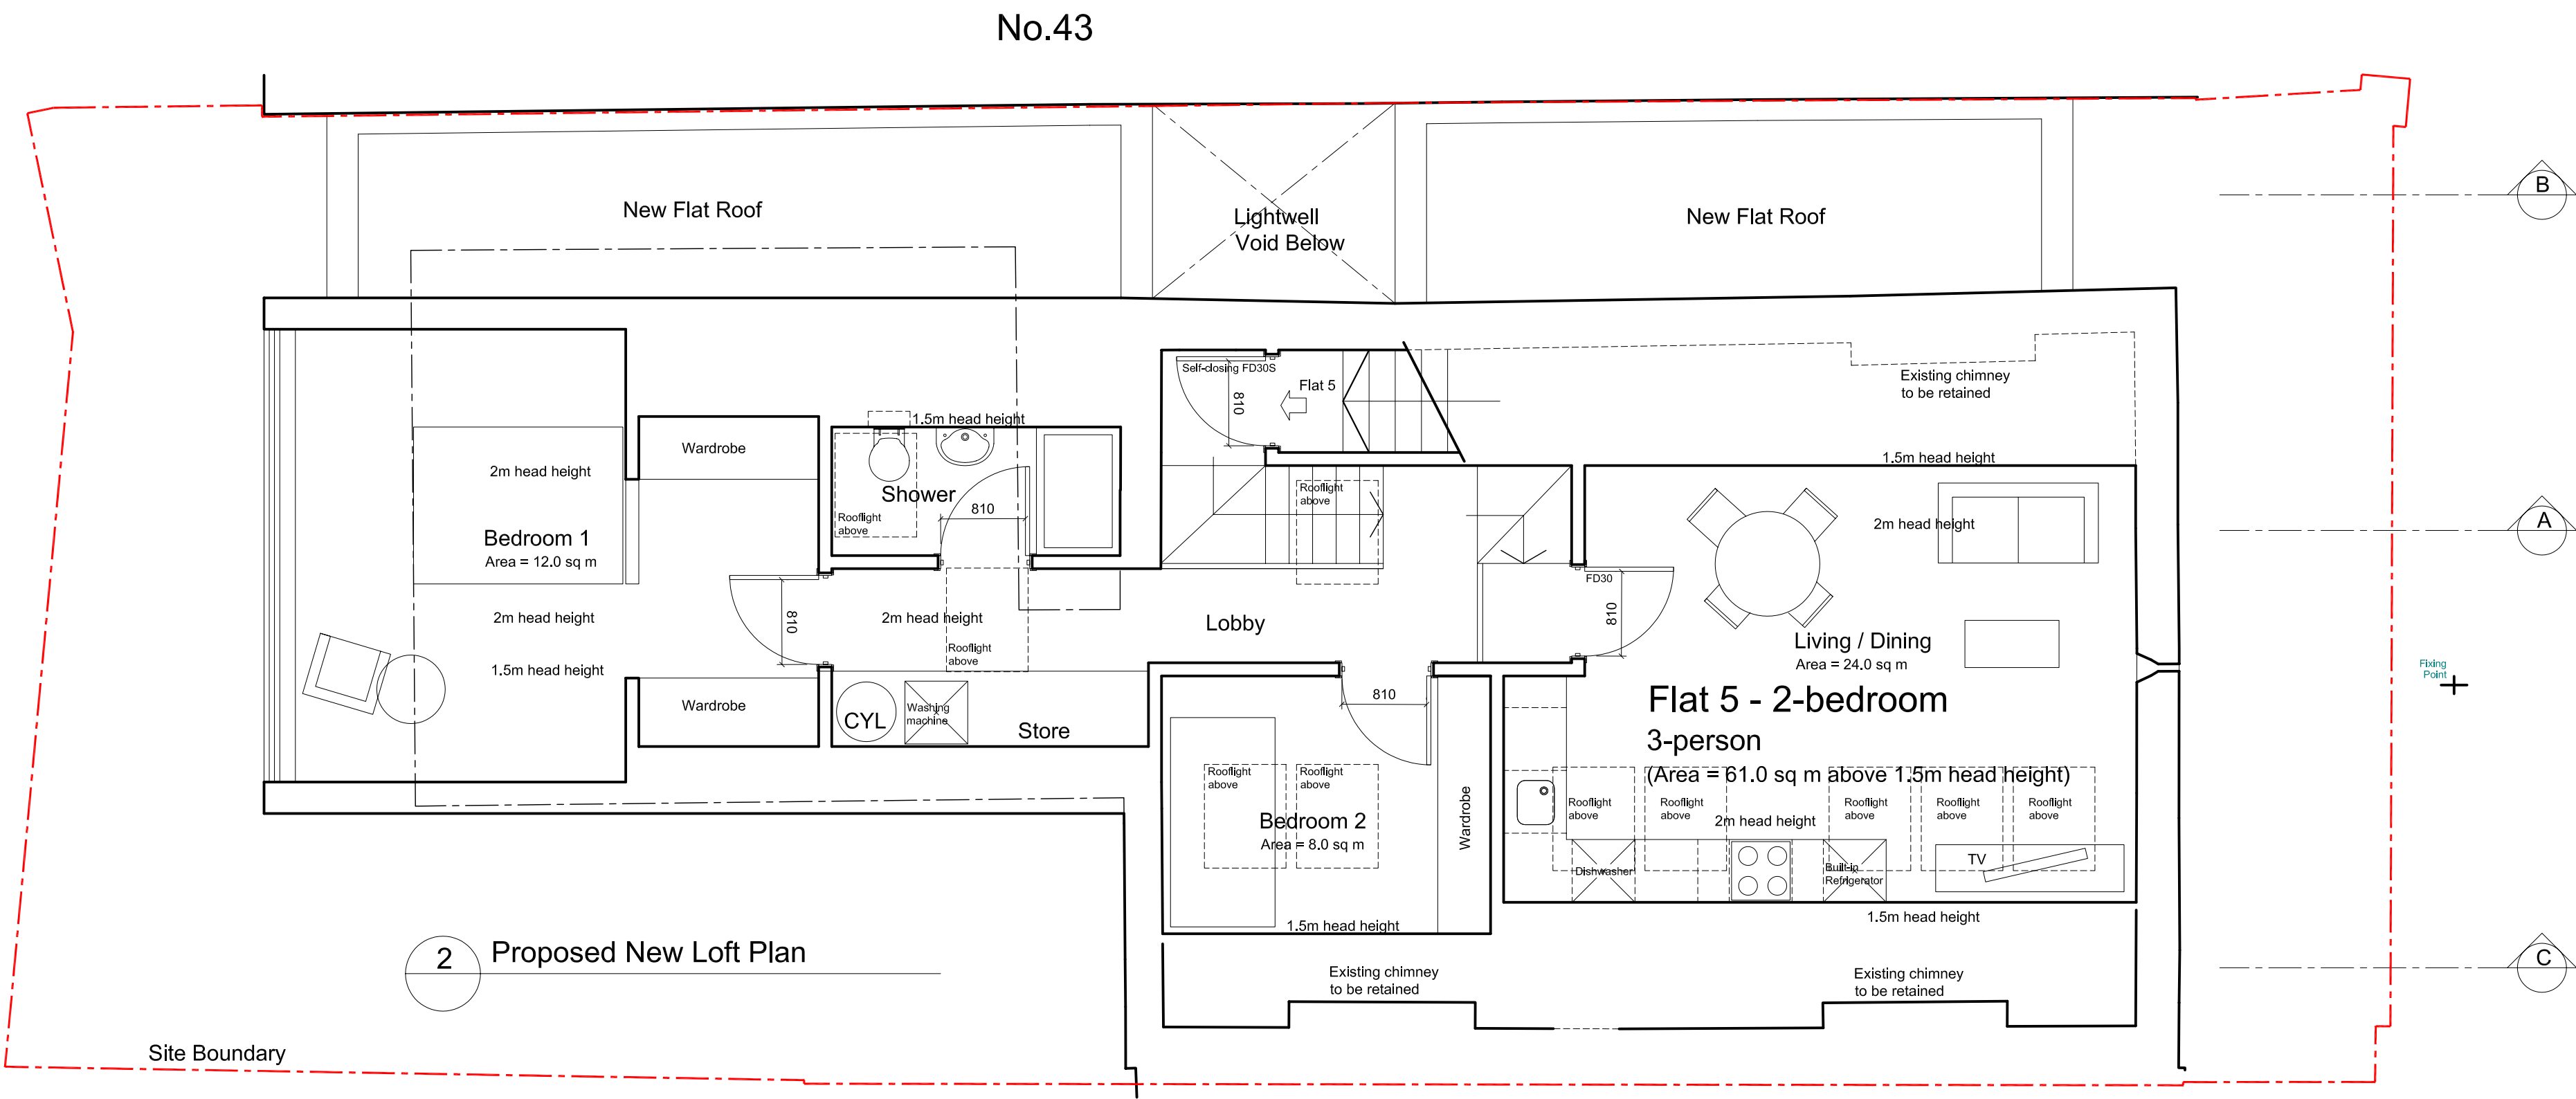

No.39

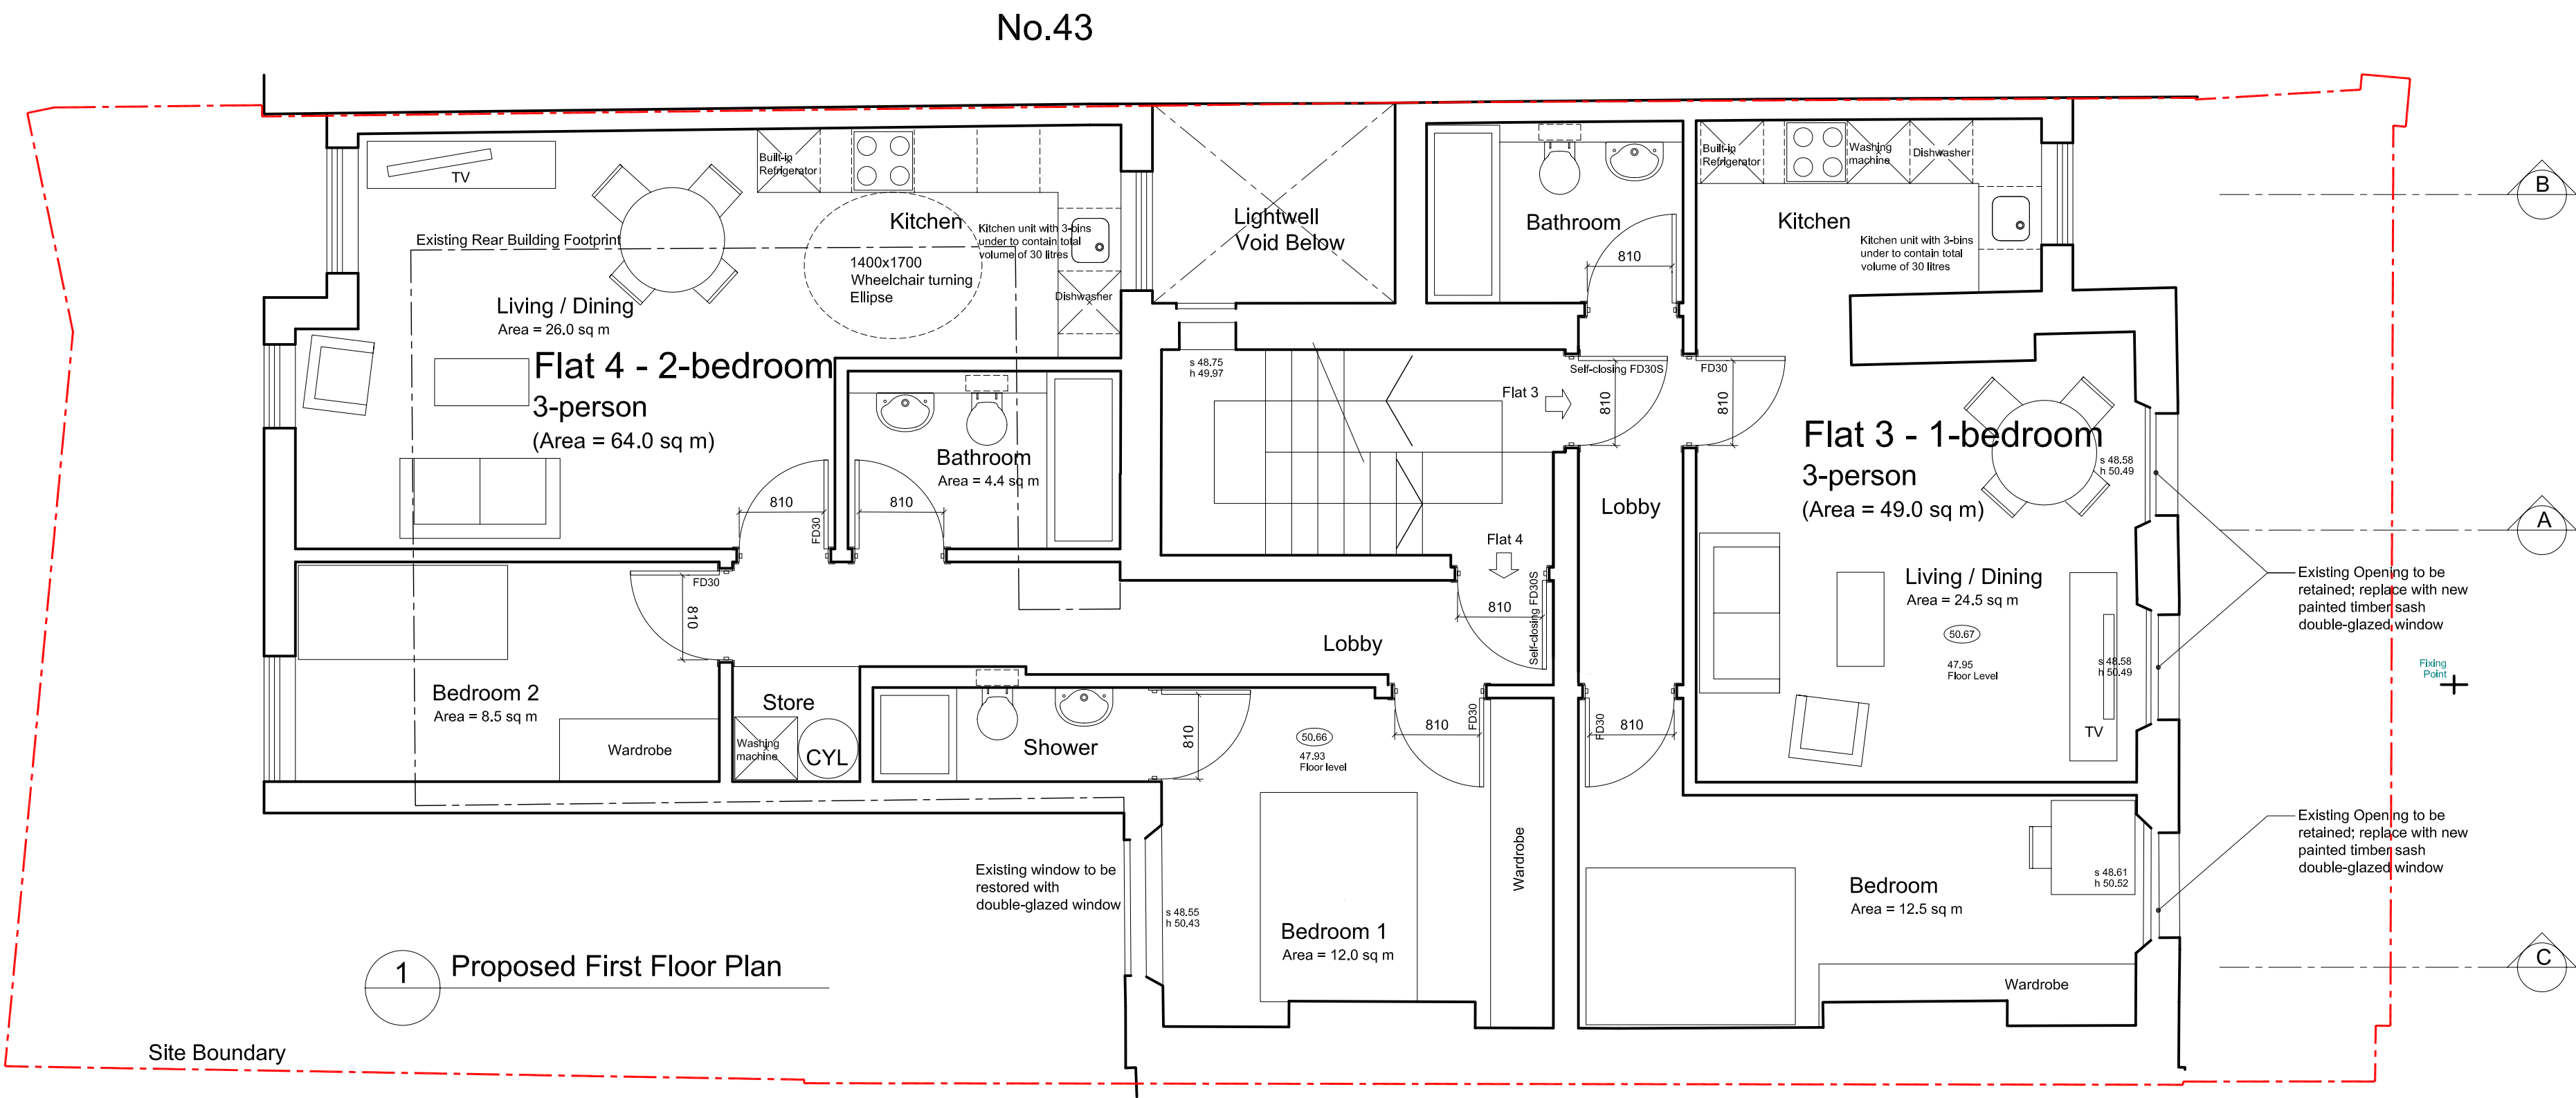

No.39

GENERAL NOTES

All dimensions are in millimetres

REVISION

A JUN 13 Add Site Boundary and Annotation

Ko and Partners

Project: 41 Fortress Road, London NW5 1AD

FOR APPROVAL

Unit 6
1-3 Upper Richmond Road
London SW15 2RF
T 020 8874 0756
F 0870 782 3742
E postbox@koandpartners.co.uk

PROPOSED FIRST FLOOR AND LOFT PLANS

394-A-003
Date: JUN 2013

Revision: A
Scale: 1:50@A1

Client:
Leycam Ltd