


1 SUPPORT
COMMUNITY DAY CENTRE
(ONE HOUSING GROUP.)

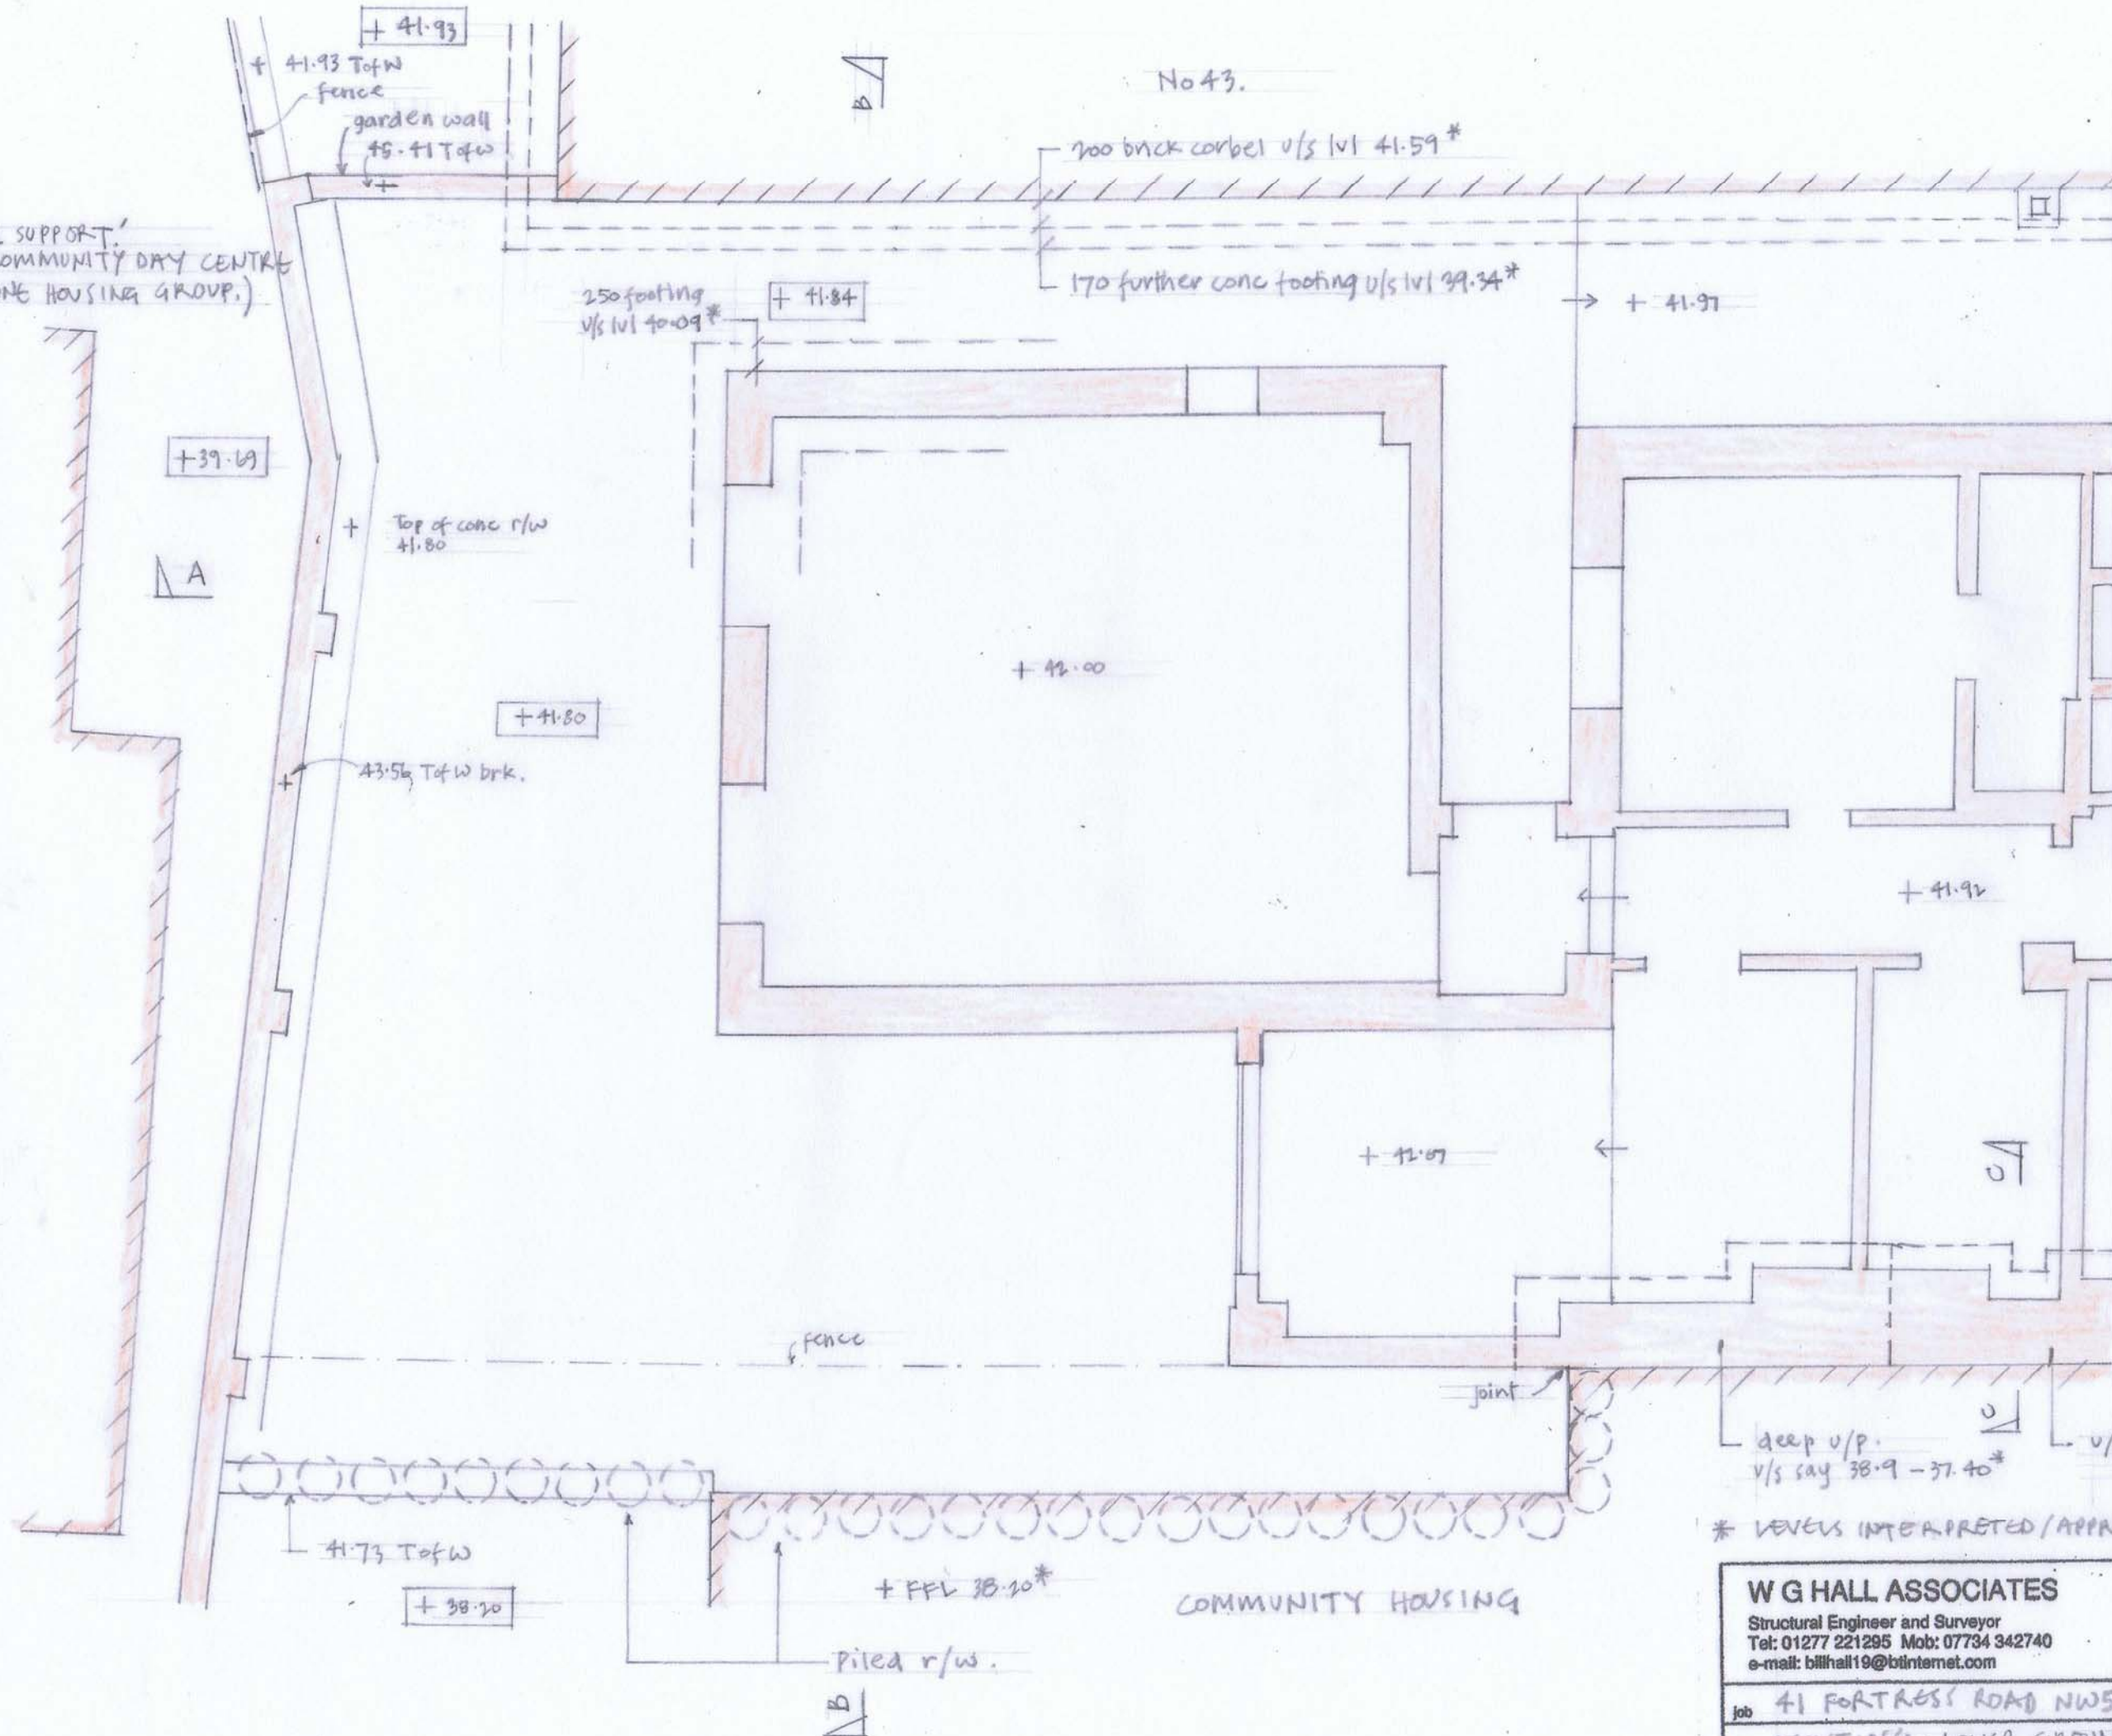

continued SK2

deep v/p.
v/s say 38.9 - 37.40*
v/p v/s lvl say 39.95*

* LEVELS INTERPRETED/APPROX.

W G HALL ASSOCIATES

Structural Engineer and Surveyor
Tel: 01277 221295 Mob: 07734 342740
e-mail: billhall19@btinternet.com

job no. C150

drg. no. SK1A


date 4/13

by WH



scale 1:500 A3

job 41 FORTRESS ROAD NW5 - PLANNING


title EXISTING - LOWER GROUND FLOOR

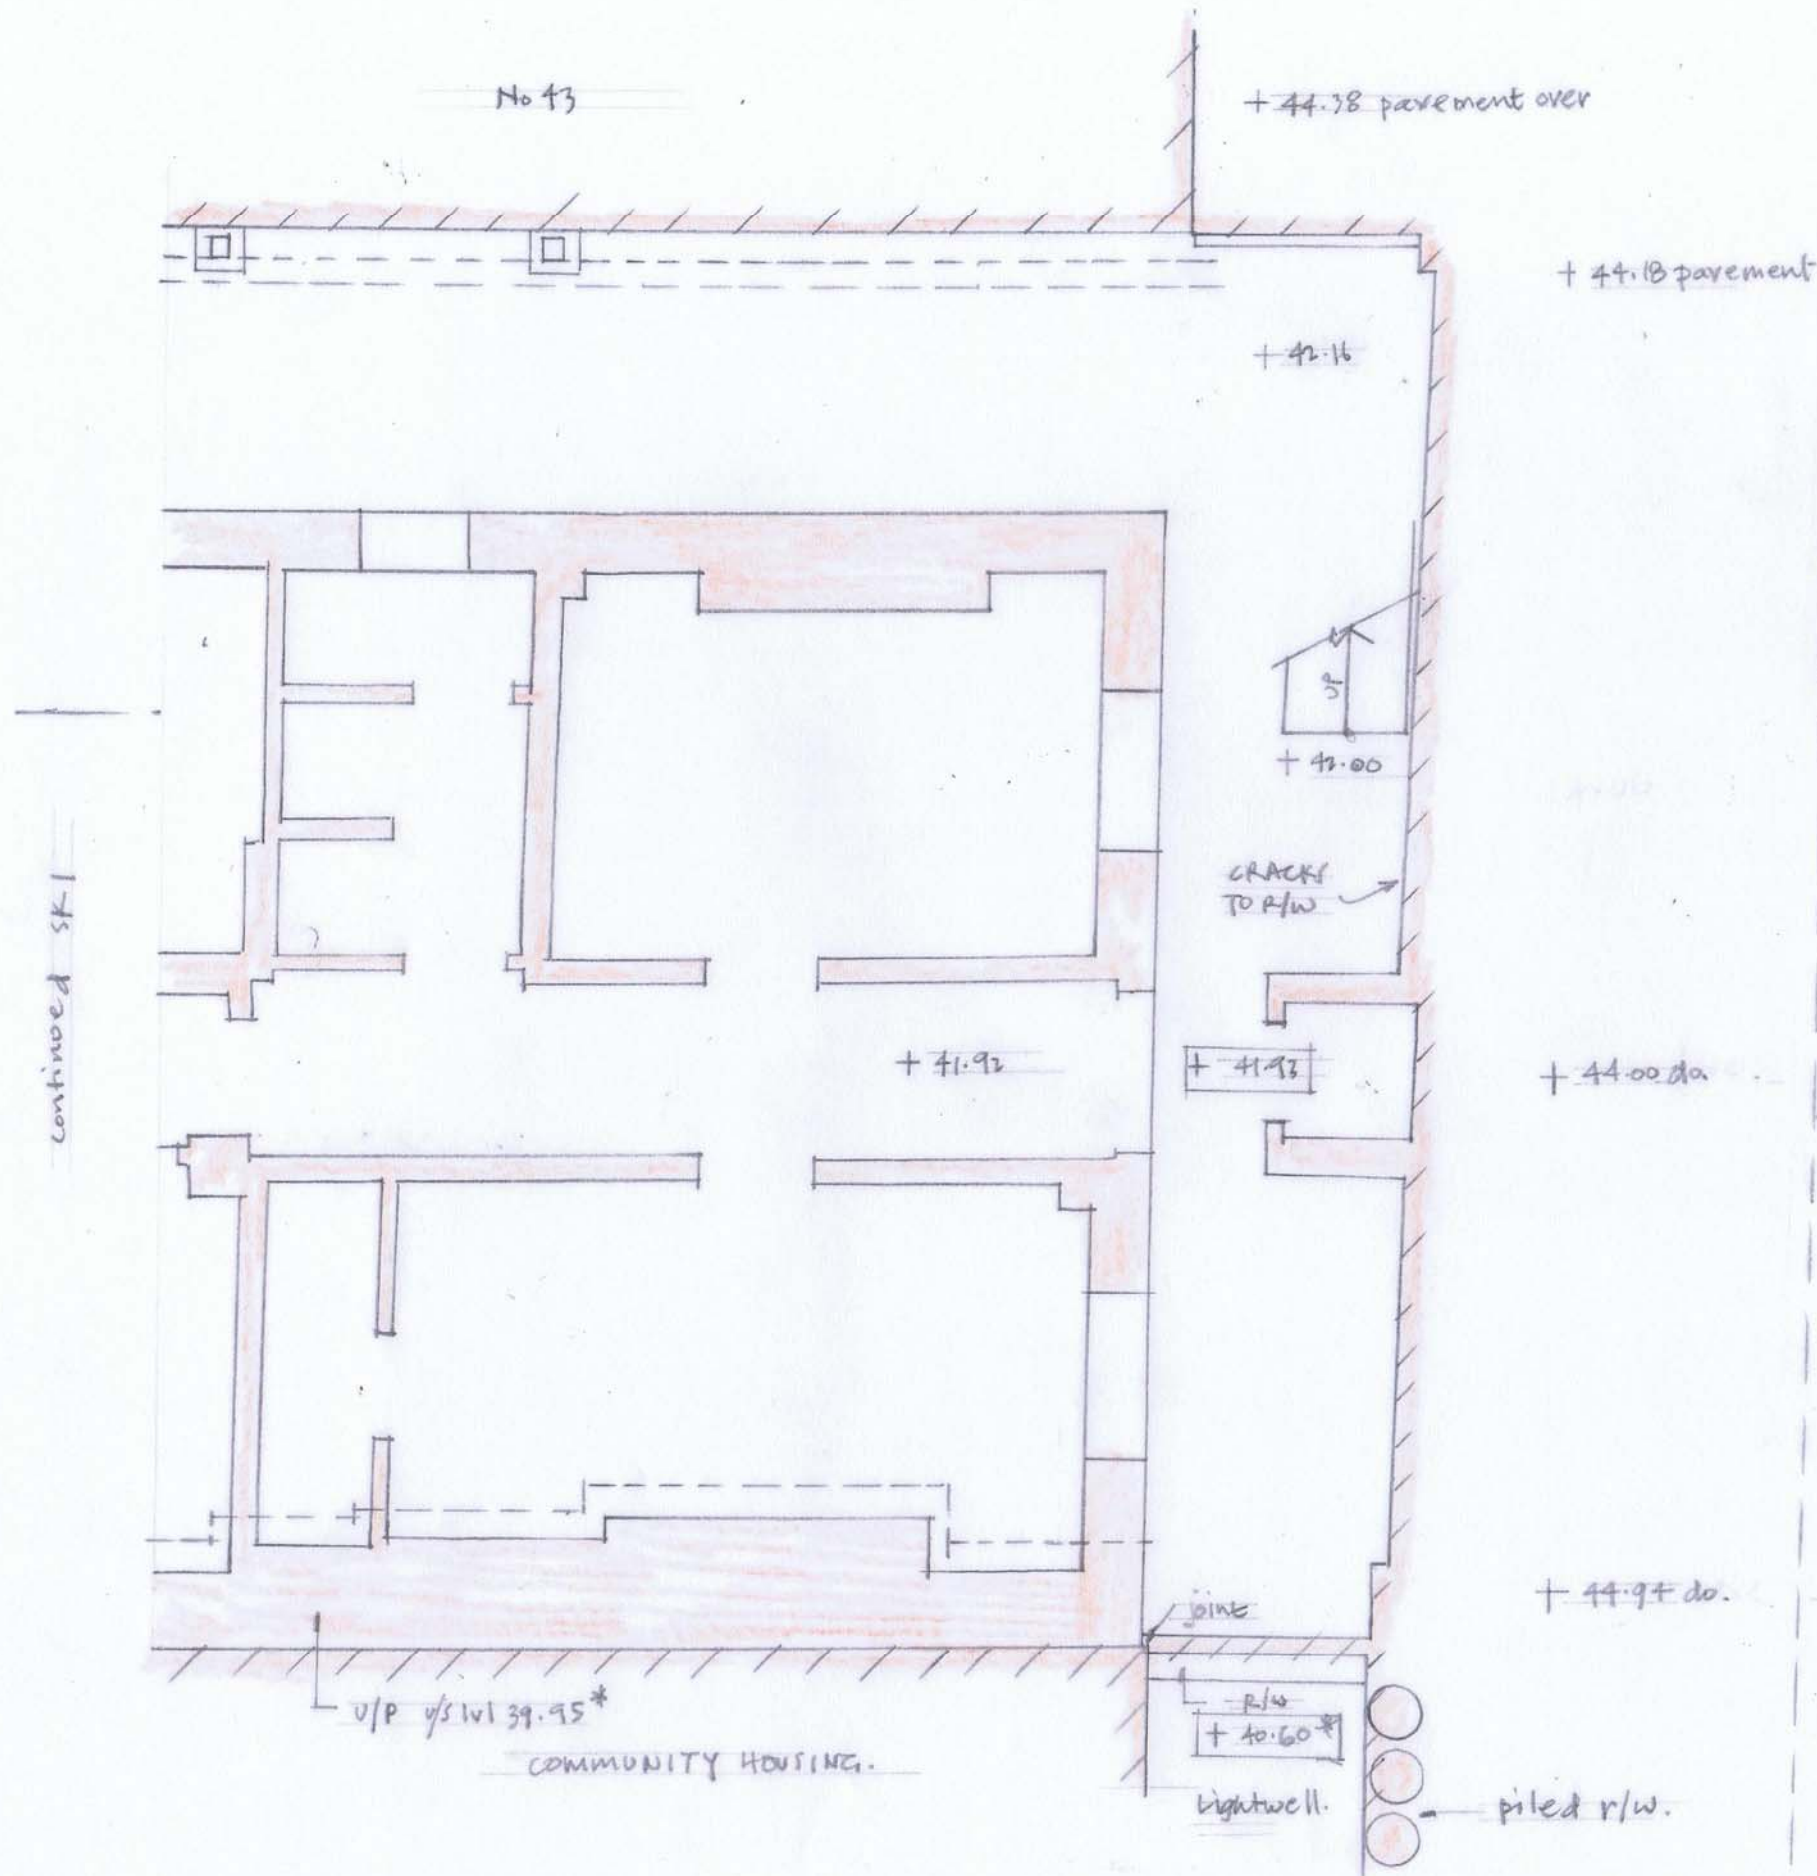

W G HALL ASSOCIATES		job no.	C150
Structural Engineer and Surveyor		drg. no.	SK2
Tel: 01277 221285 Mob: 07734 342740		date	4/13
e-mail: billhall19@btinternet.com		by	WH
job	41 FORTRESS ROAD NW5 - PLANNING	scale	1:50 @ A3
title	EXISTING - LOWER GROUND FLOOR		

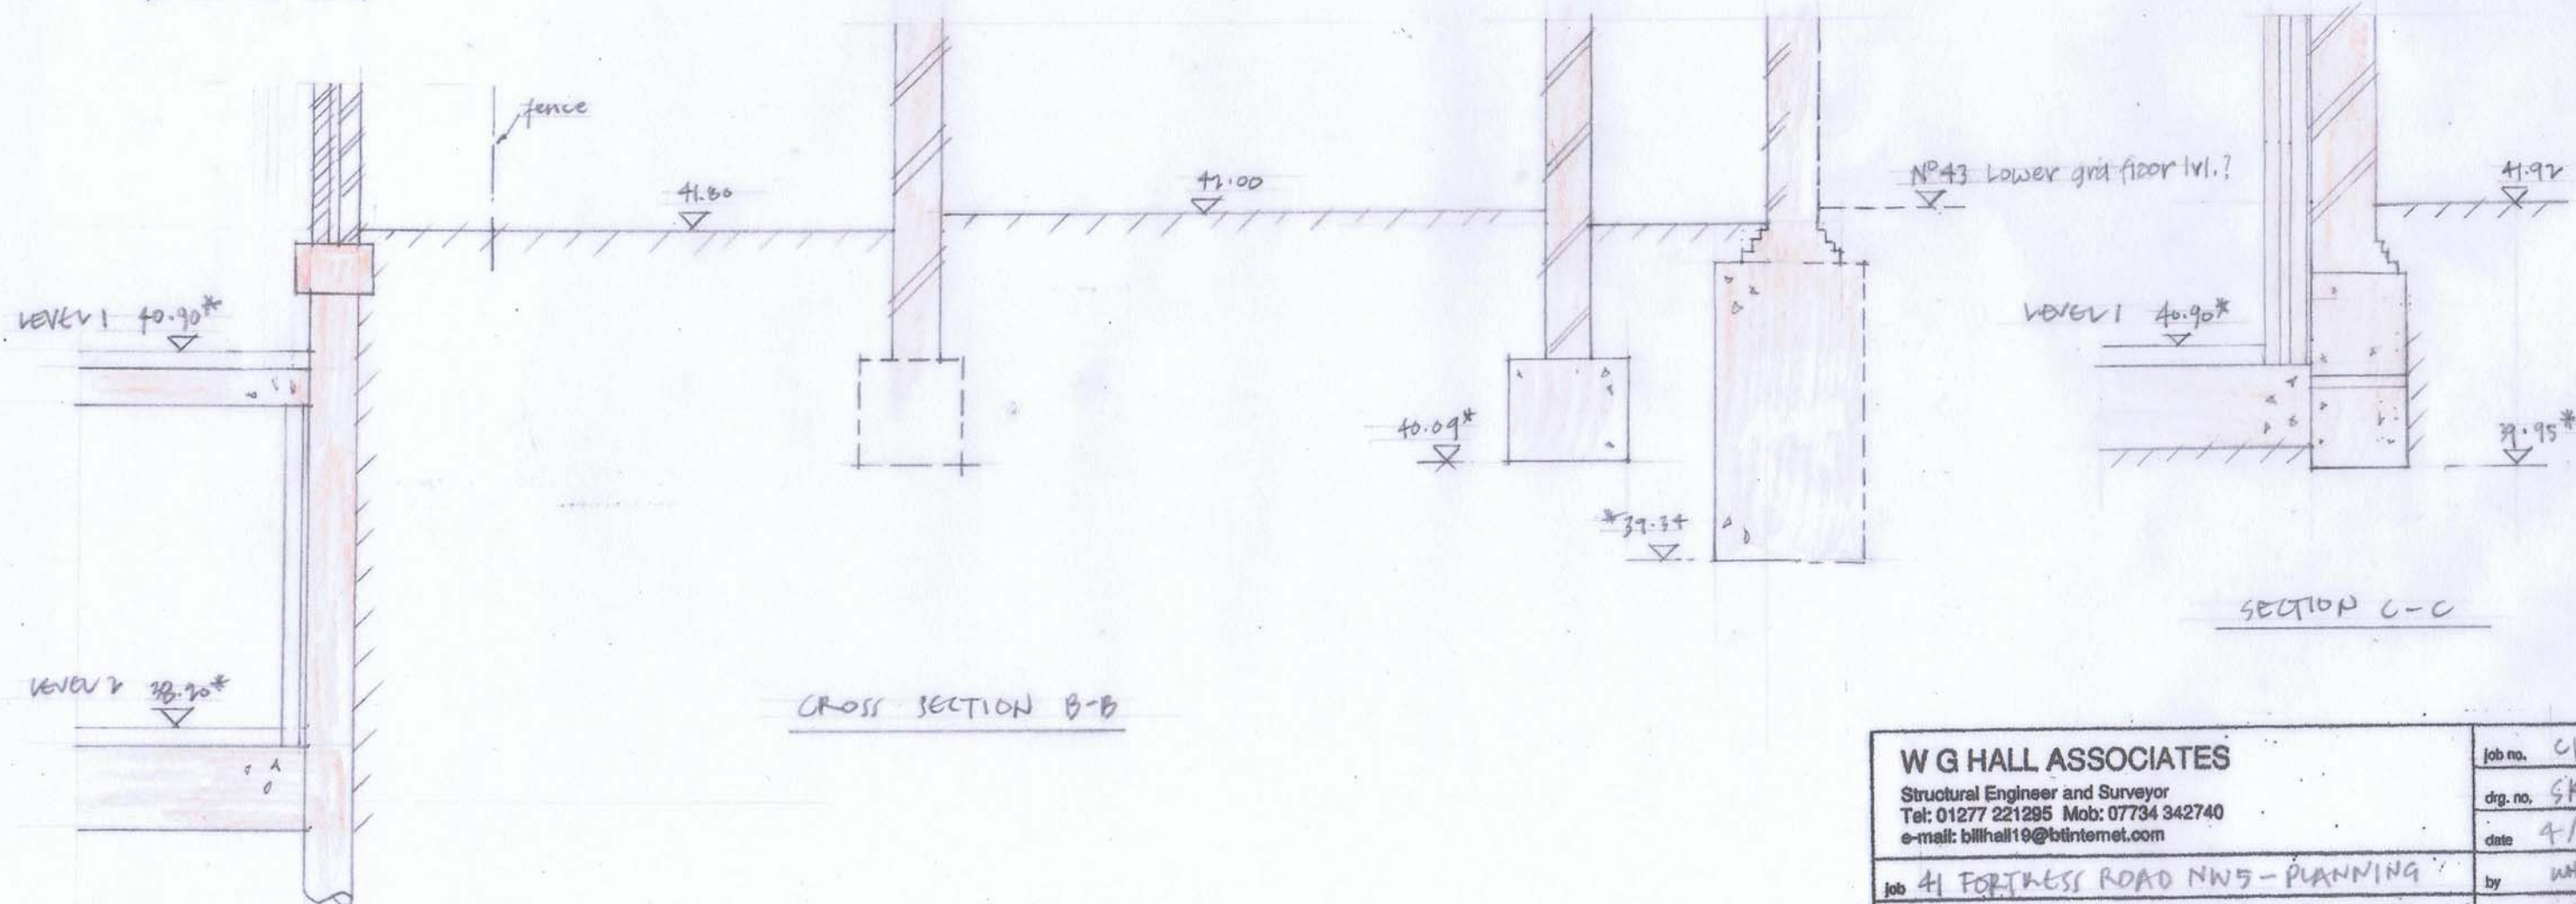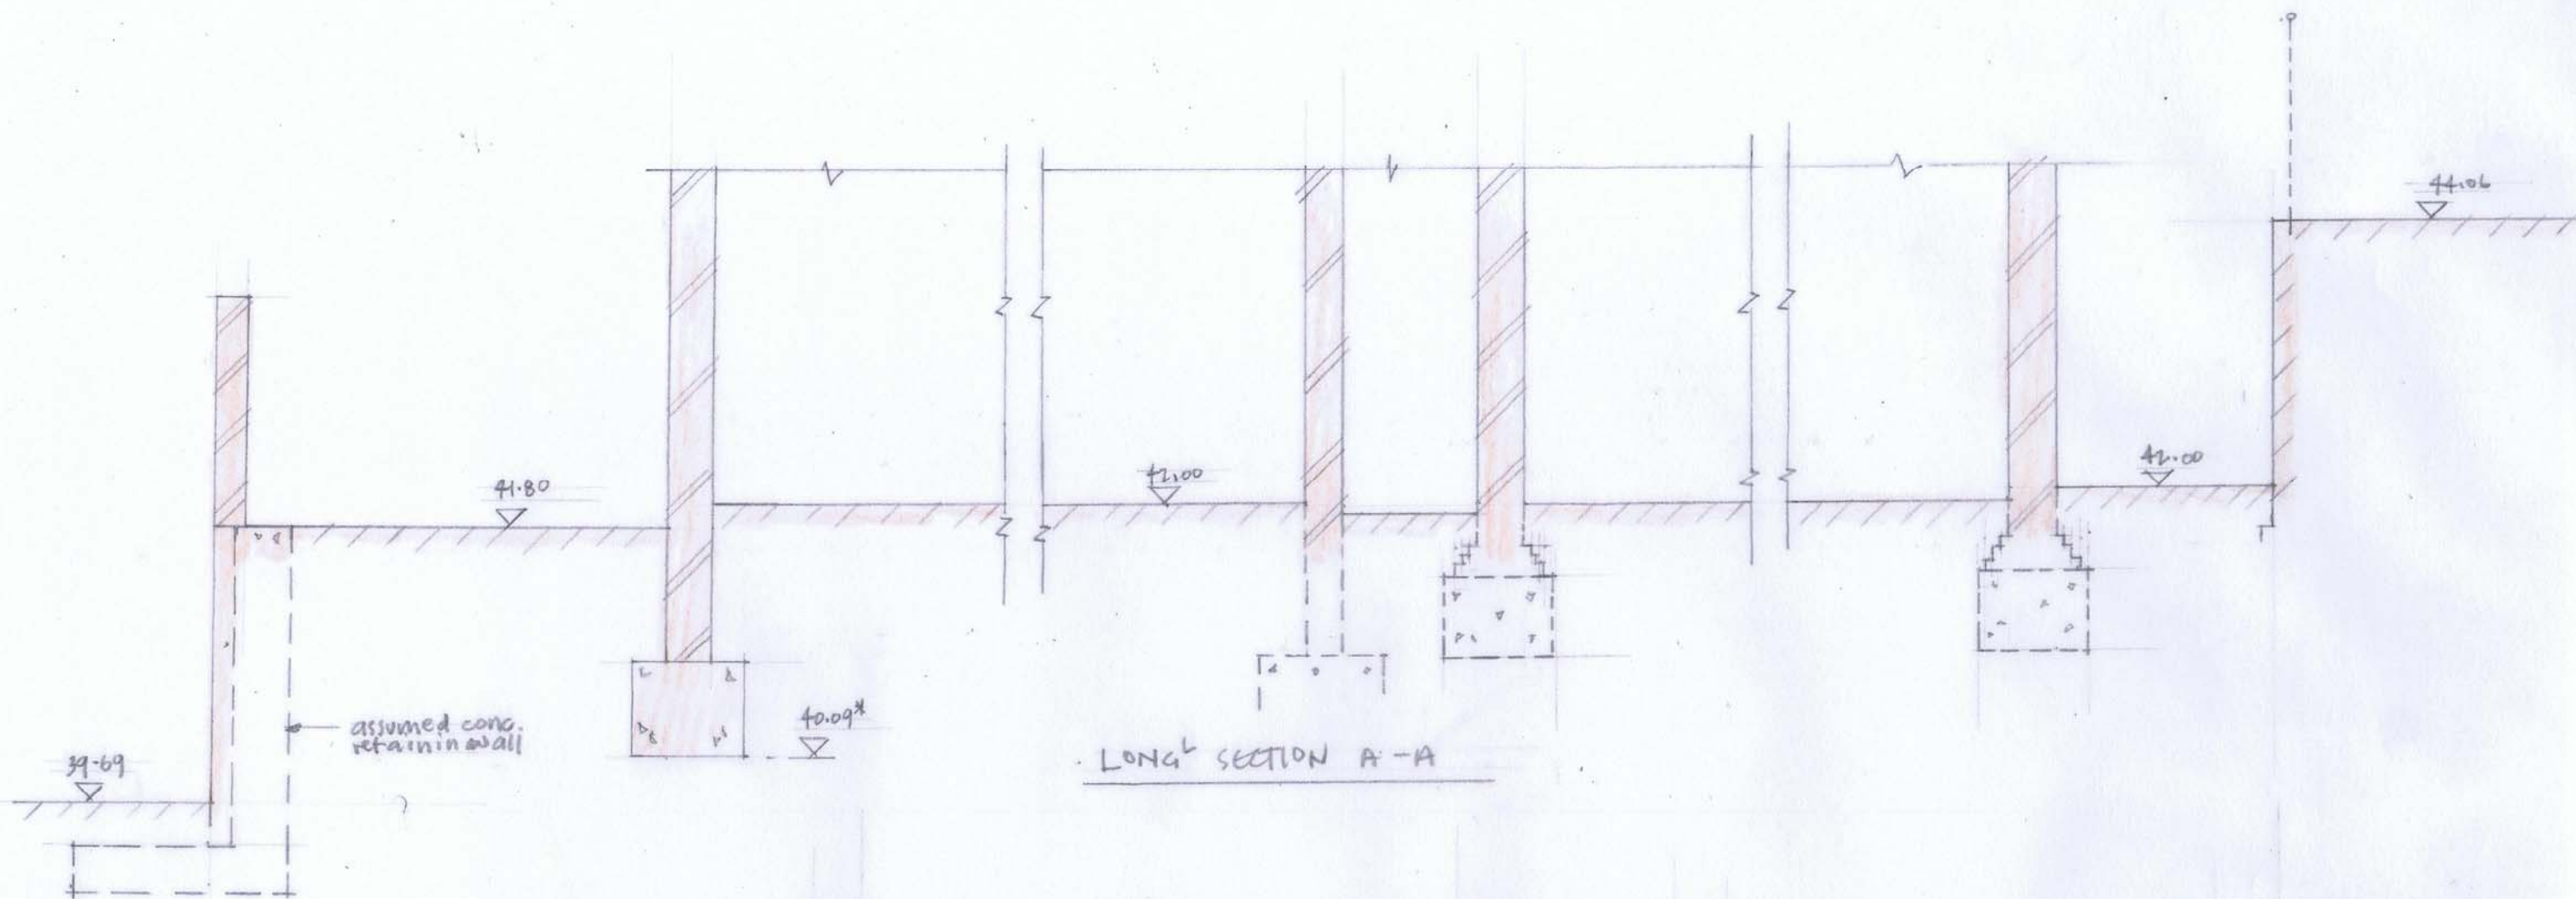


W G HALL ASSOCIATES		job no.	C150
Structural Engineer and Surveyor		drg. no.	SK3 A
Tel: 01277 221295 Mob: 07734 342740		date	4/13
e-mail: billhall19@btinternet.com		by	WH
job	41 FORTRESS ROAD NW5 - PLANNING	scale	1:5000/3
title	EXISTING - LOWER GRD FLOOR - SECTIONS		

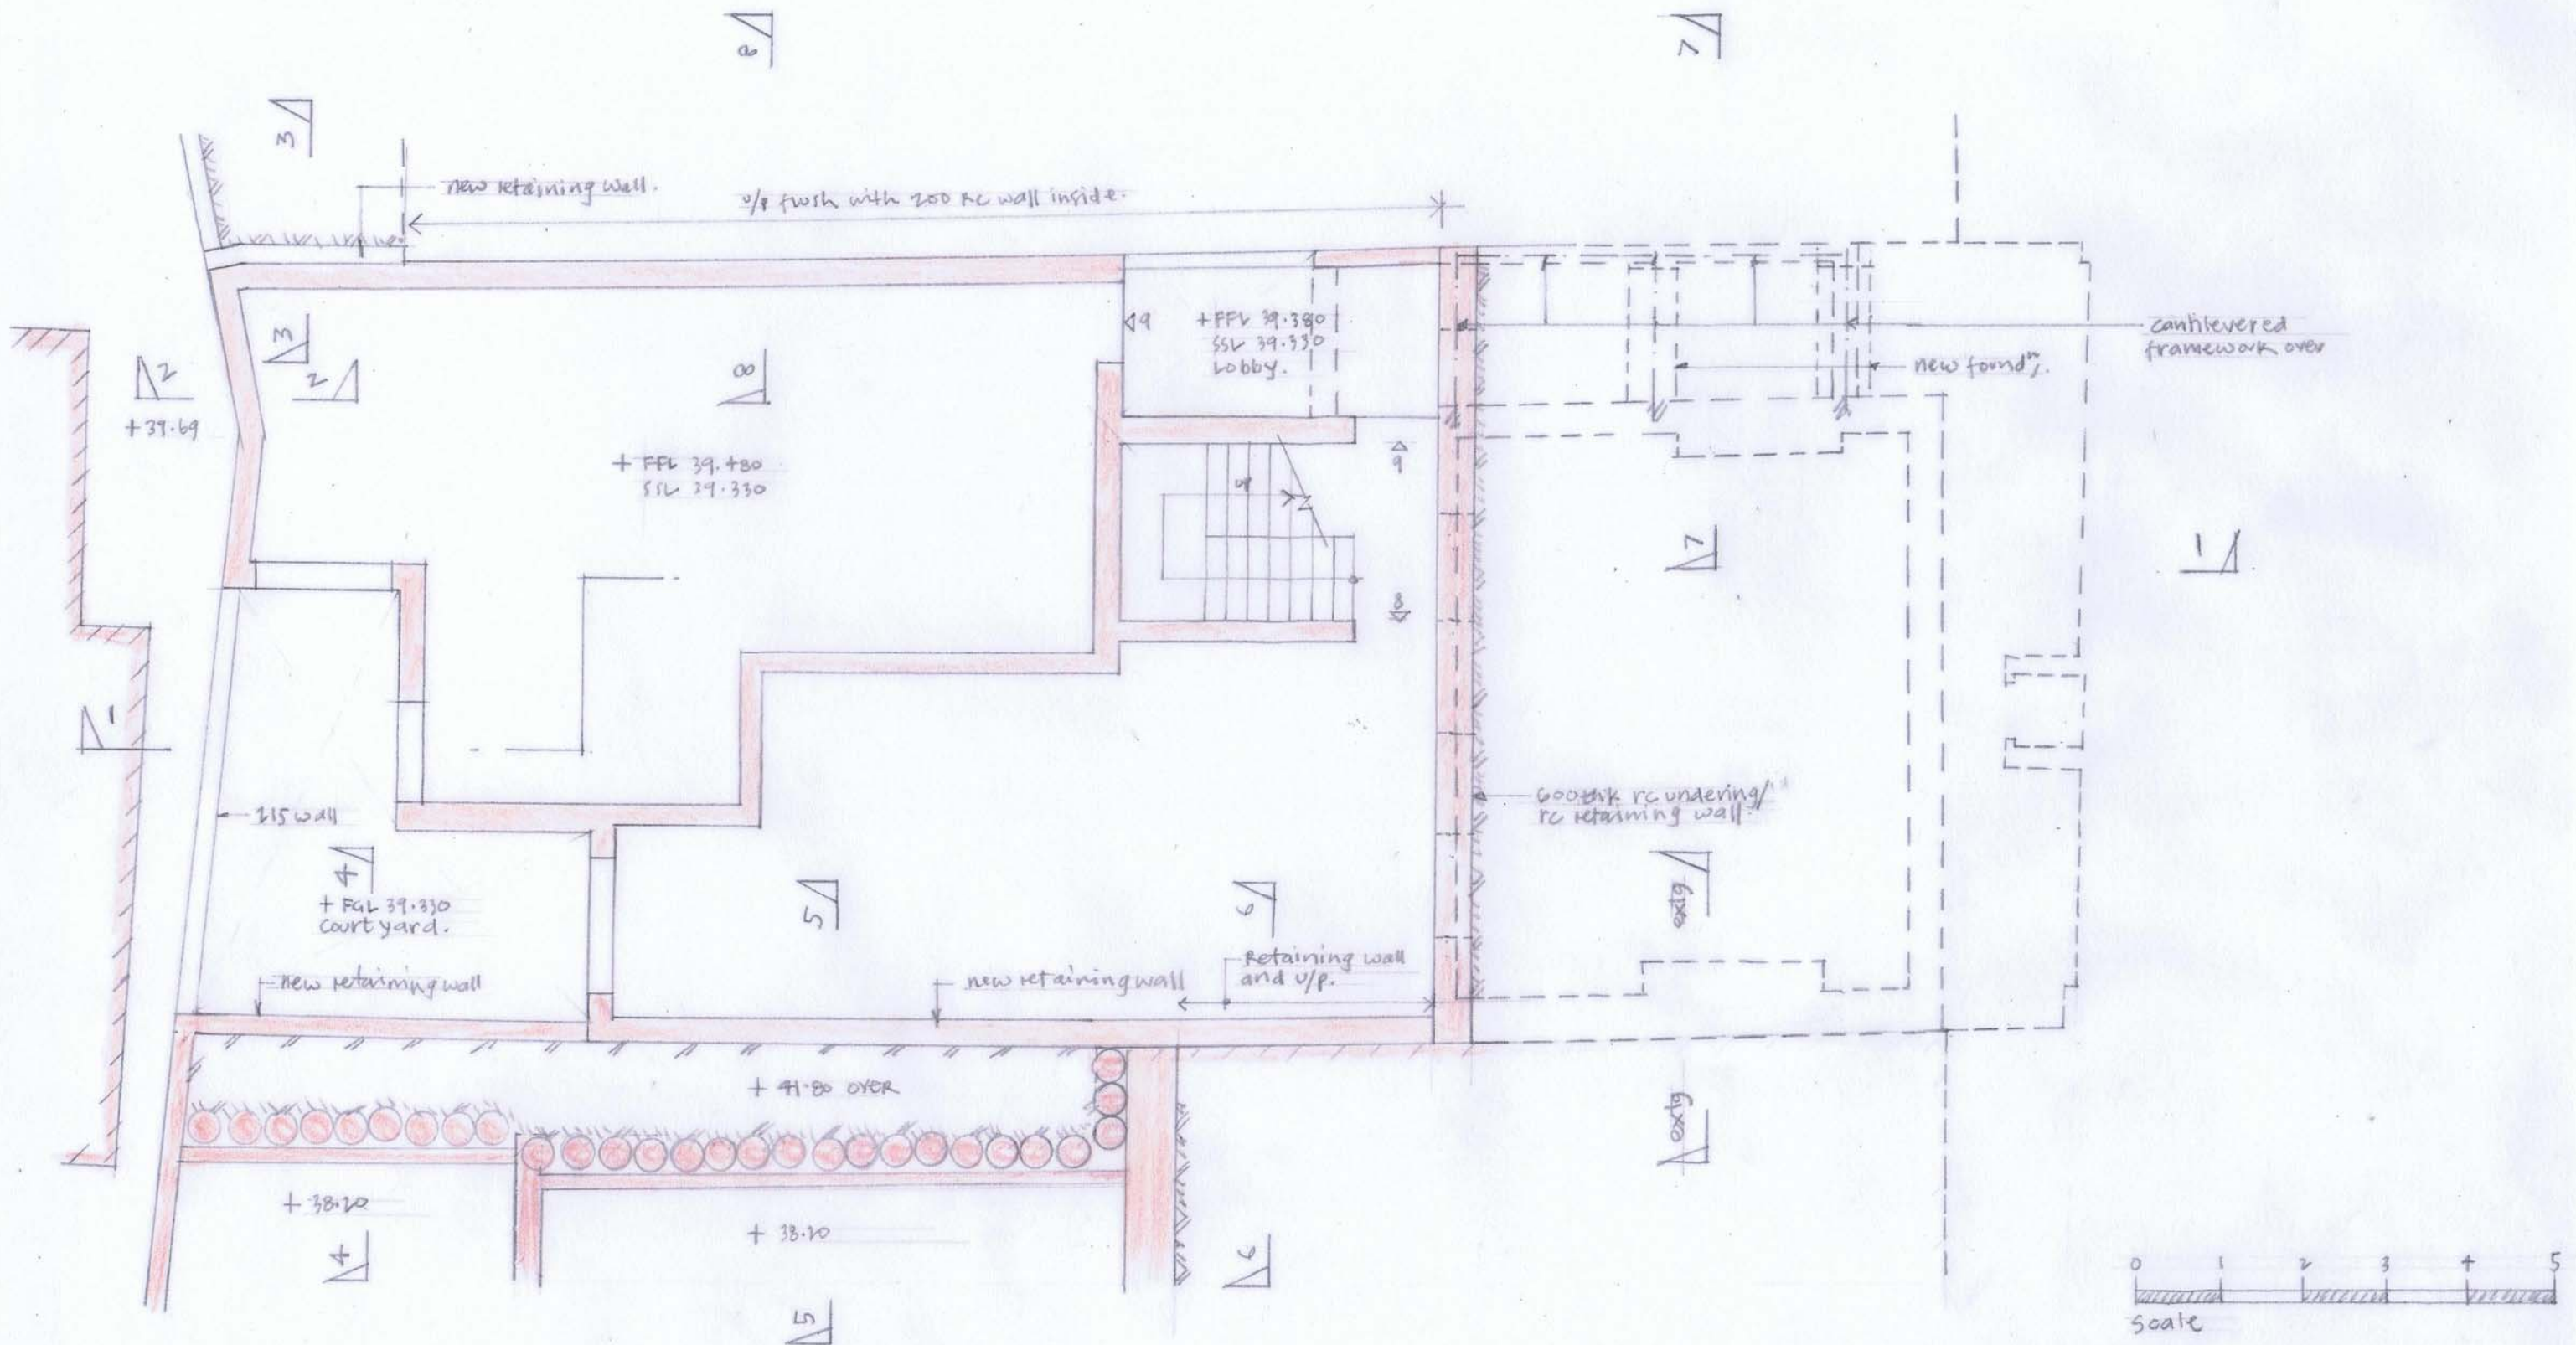

Read with all other sketches and report.

W G HALL ASSOCIATES		Job no.	C150
Structural Engineer and Surveyor		Org. no.	SK4
Tel: 01277 221295 Mob: 07734 342740		date	5/13
e-mail: billhall19@btinternet.com		by	WHT
Job 41 FORTRESS ROAD NWS - PLANNING		scale	1:75 @ A3
Title PROPOSED BASEMENT.			

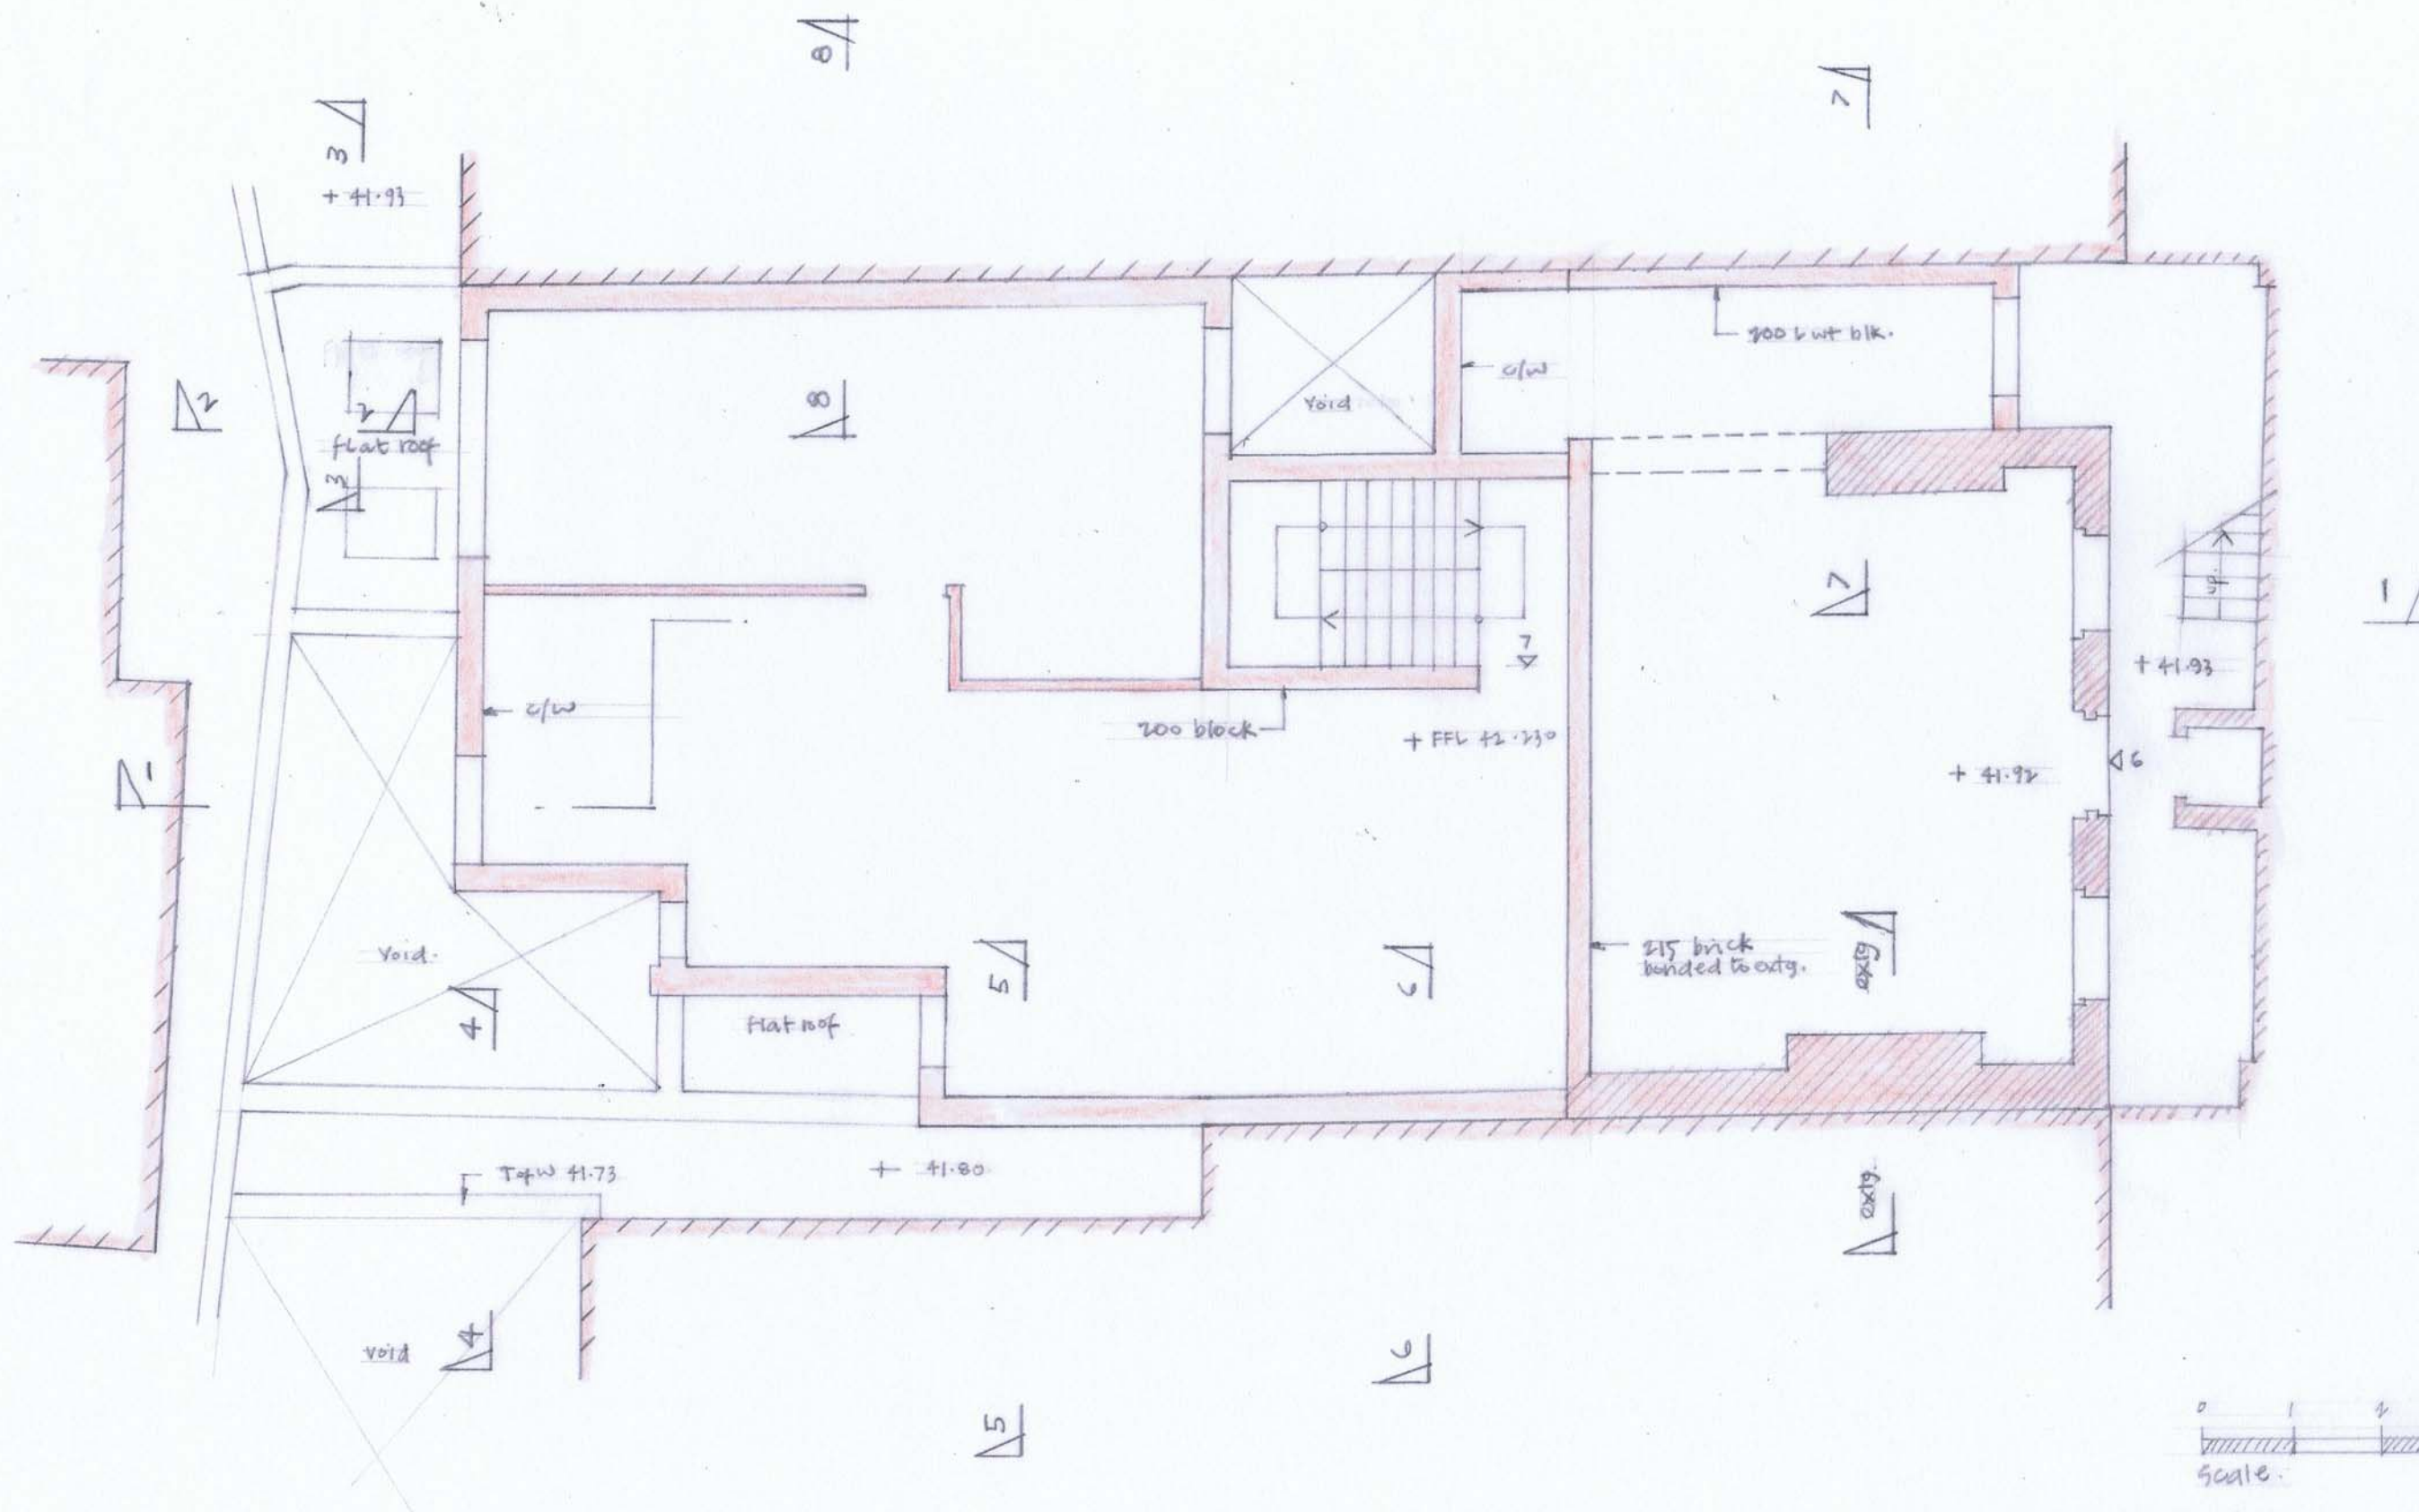


KEY


- EXISTING L/B WALLS TO BE RETAINED
- NEW L/B WALLS
- FLOOR SUPPORT BEAMS NOT SHOWN

Read with all other sketches and report.


W G HALL ASSOCIATES		job no.	0150
Structural Engineer and Surveyor		drg. no.	SK 5
Tel: 01277 221295 Mob: 07734 342740		date	5/13
e-mail: billhall19@btinternet.com		by	WH
job 41 PORTRETI ROAD NW5 - PLANNING		scale	1:75 @ A3
title PROPOSED LOWER GROUND FLOOR			

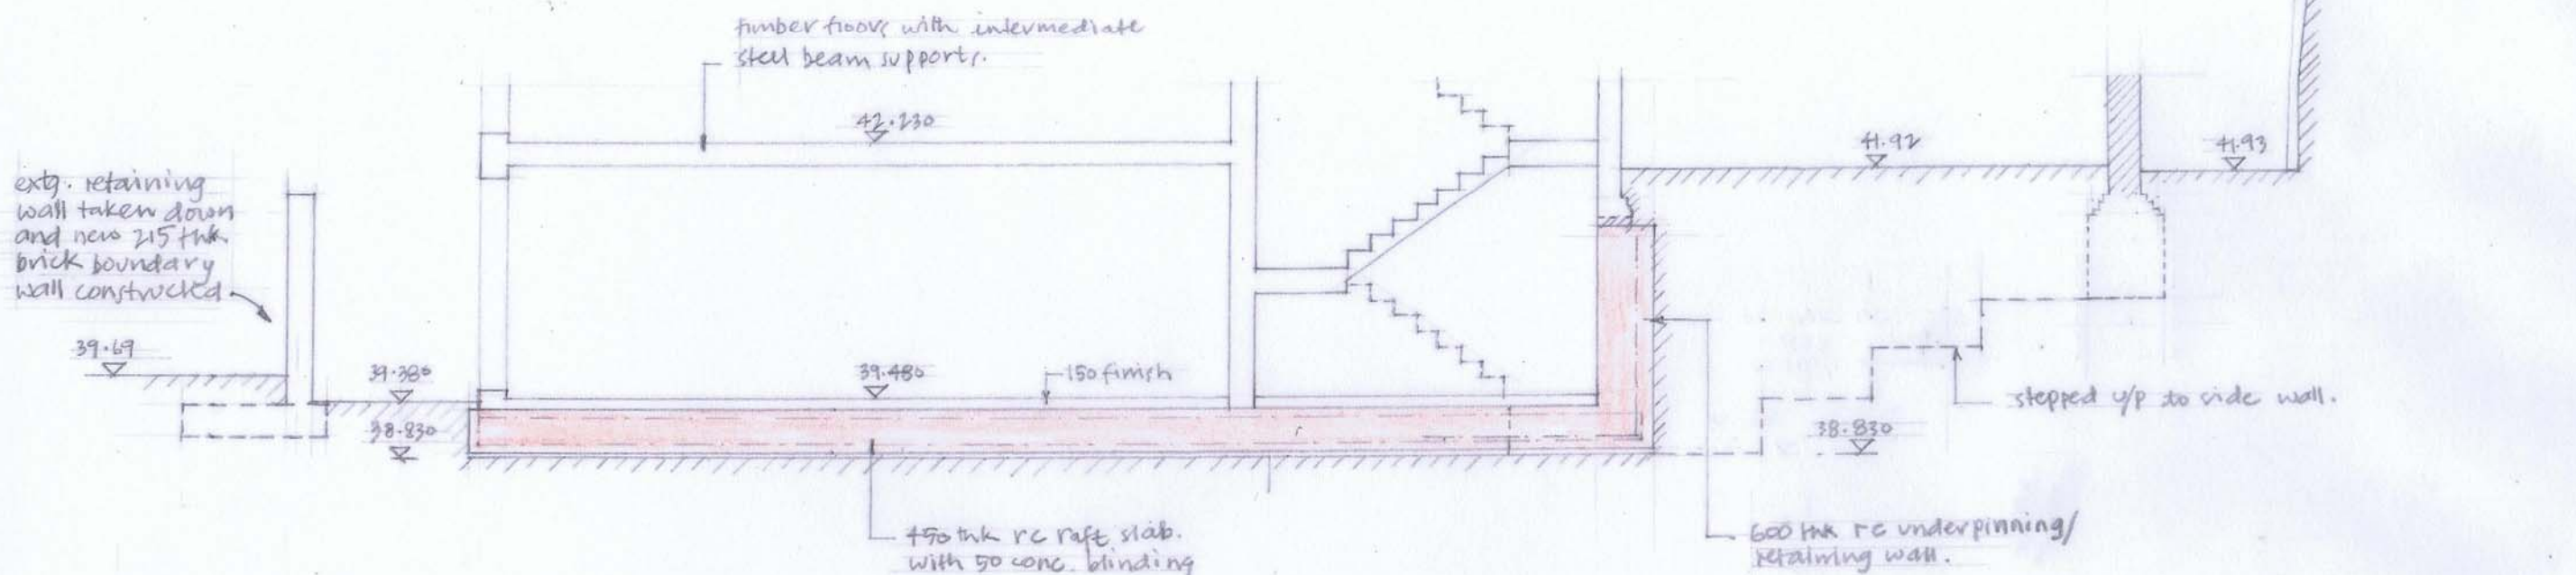


SECTION 1-1

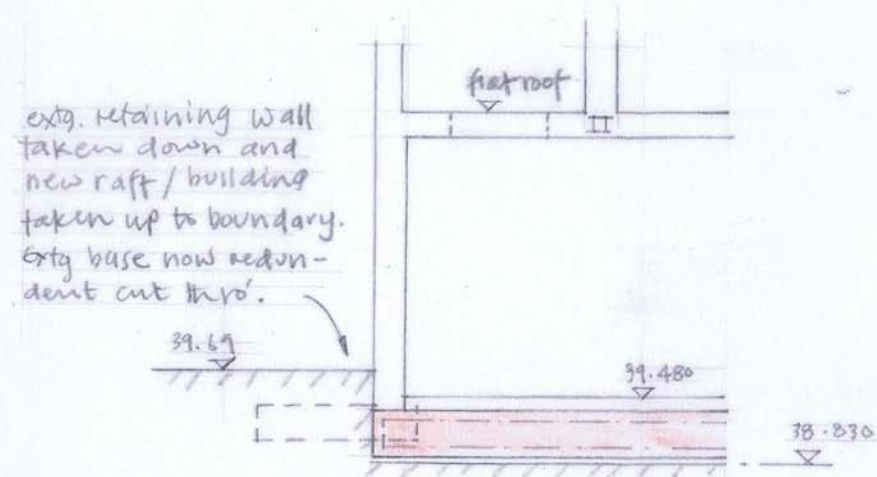


SECTION 2-2

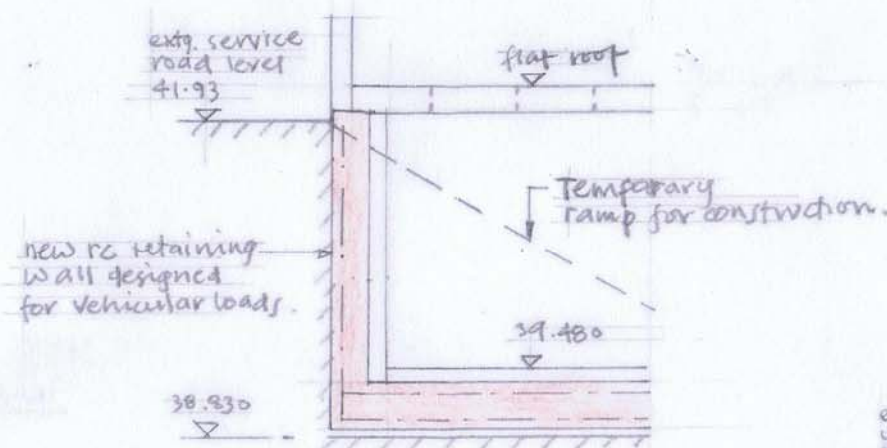

SECTION 3-3

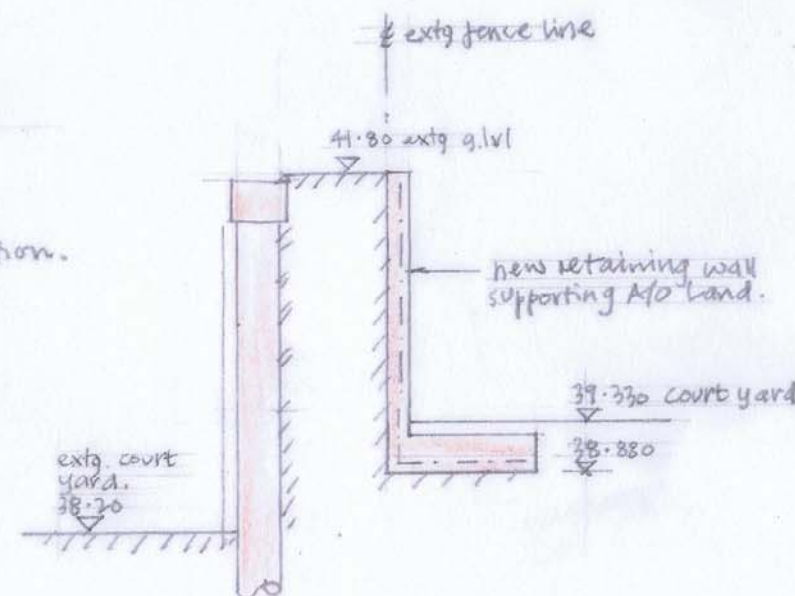


SECTION 4-4

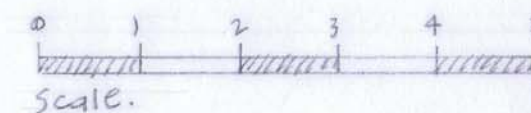


Read with all other sketches and report.


W G HALL ASSOCIATES		job no.	C150
Structural Engineer and Surveyor		drg. no.	SK6
Tel: 01277 221295 Mob: 07734 342740		date	5/13
e-mail: billhall19@btinternet.com		by	WH
job	41 PORTRESS ROAD NW5 - PLANNING	scale	1:750 A3
title	PROPOSED CROSS SECTIONS 1 of 2		

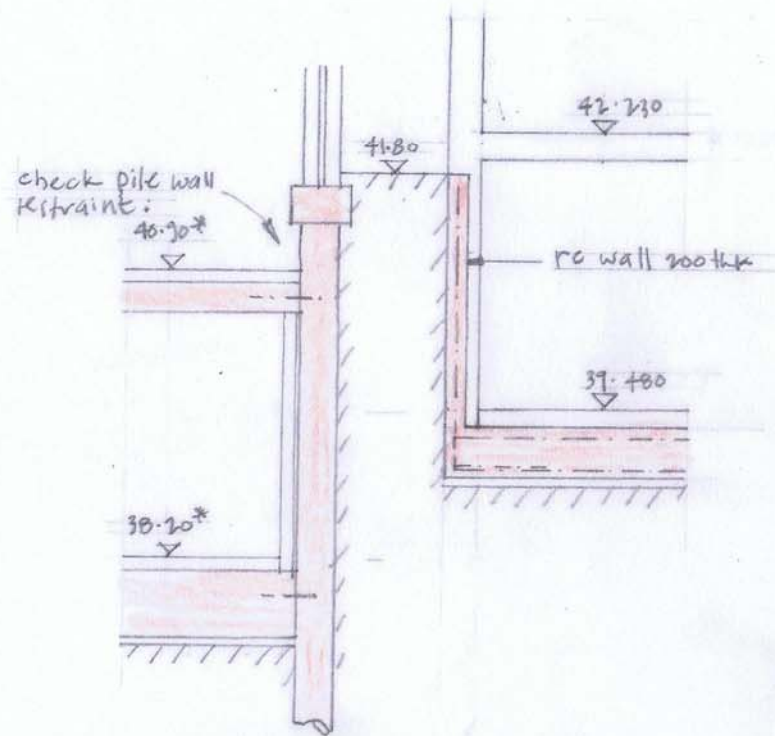


SECTION 5-5

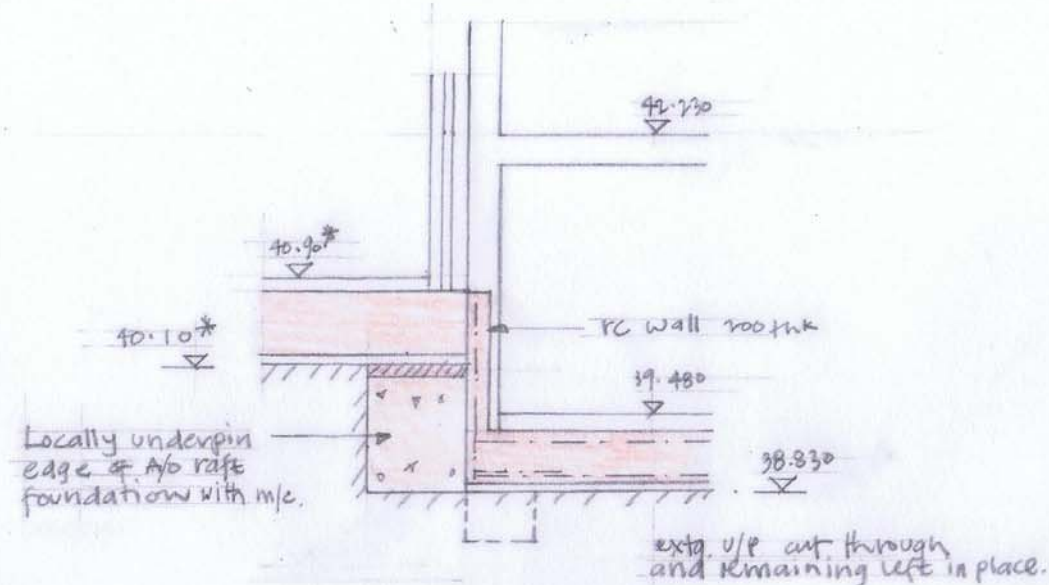


SECTION 6-6

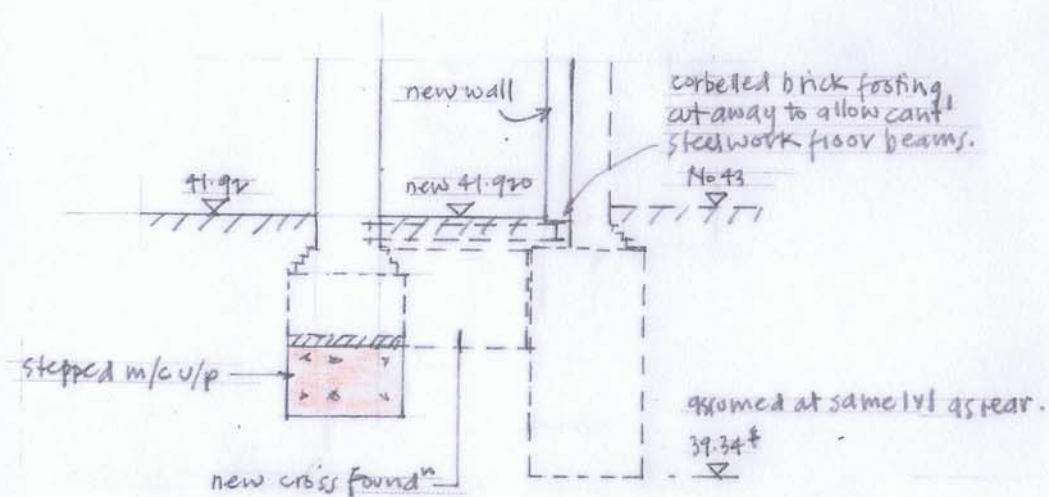

SECTION 7-7

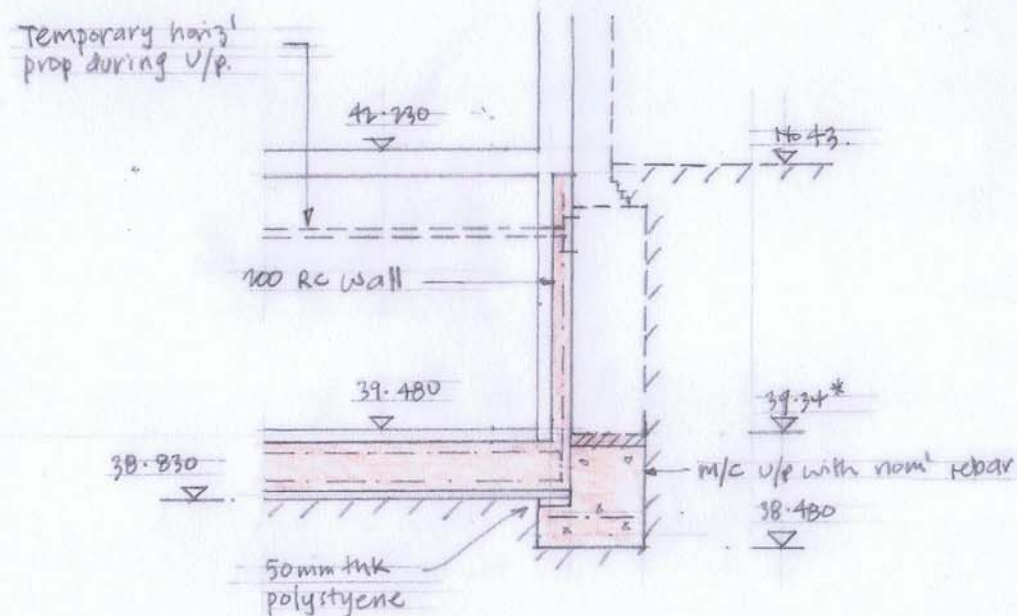

SECTION 8-8

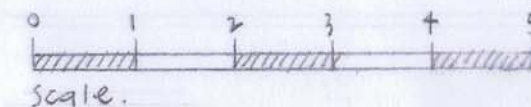

Read in conjunction with all other sketches and report.

W G HALL ASSOCIATES		Job no. C150
Structural Engineer and Surveyor		drg. no. SK7
Tel: 01277 221295 Mob: 07734 342740		date 5/13
e-mail: billhall19@btinternet.com		by MH
Job 41 FORTRESS ROAD NW5-PLANNING		scale 1:75 @ A3
Title PROPOSED CROSS SECTIONS 2012		