

GS/CW/4622/13

14th June 2013

Ms F Wright
Gerald Eve LLP
72 Welbeck Street
London
W1G 0AY

Dear Faye

RE: 4622: CENTRE POINT EIA – SUPPLEMENTARY INFORMATION

Following your discussion with Jerome, please find enclosed a set of supplementary information in respect of the Centre Point EIA. As requested, I enclose the following:


- **Appendix 1:** Window maps providing details of all the relevant windows assessed within our EIA and their location within each building.
- **Appendix 2:** A set of ADF results for the relevant surrounding properties where ADF is considered within the EIA. The results are for both scheme A and scheme B.

As noted, this information is supplementary to the planning submission EIA. Furthermore, we are preparing updated analysis for 52-58 St. Giles High Street which we will issue to you.

I trust this is helpful, however please contact either myself or Jerome if you have any further queries.

Kind regards

Yours sincerely
On behalf of GIA

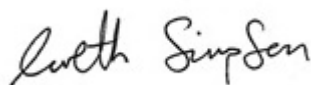


GARETH SIMPSON
SENIOR SURVEYOR

gareth.simpson@gia.uk.com

APPENDIX 1


WINDOW MAPS

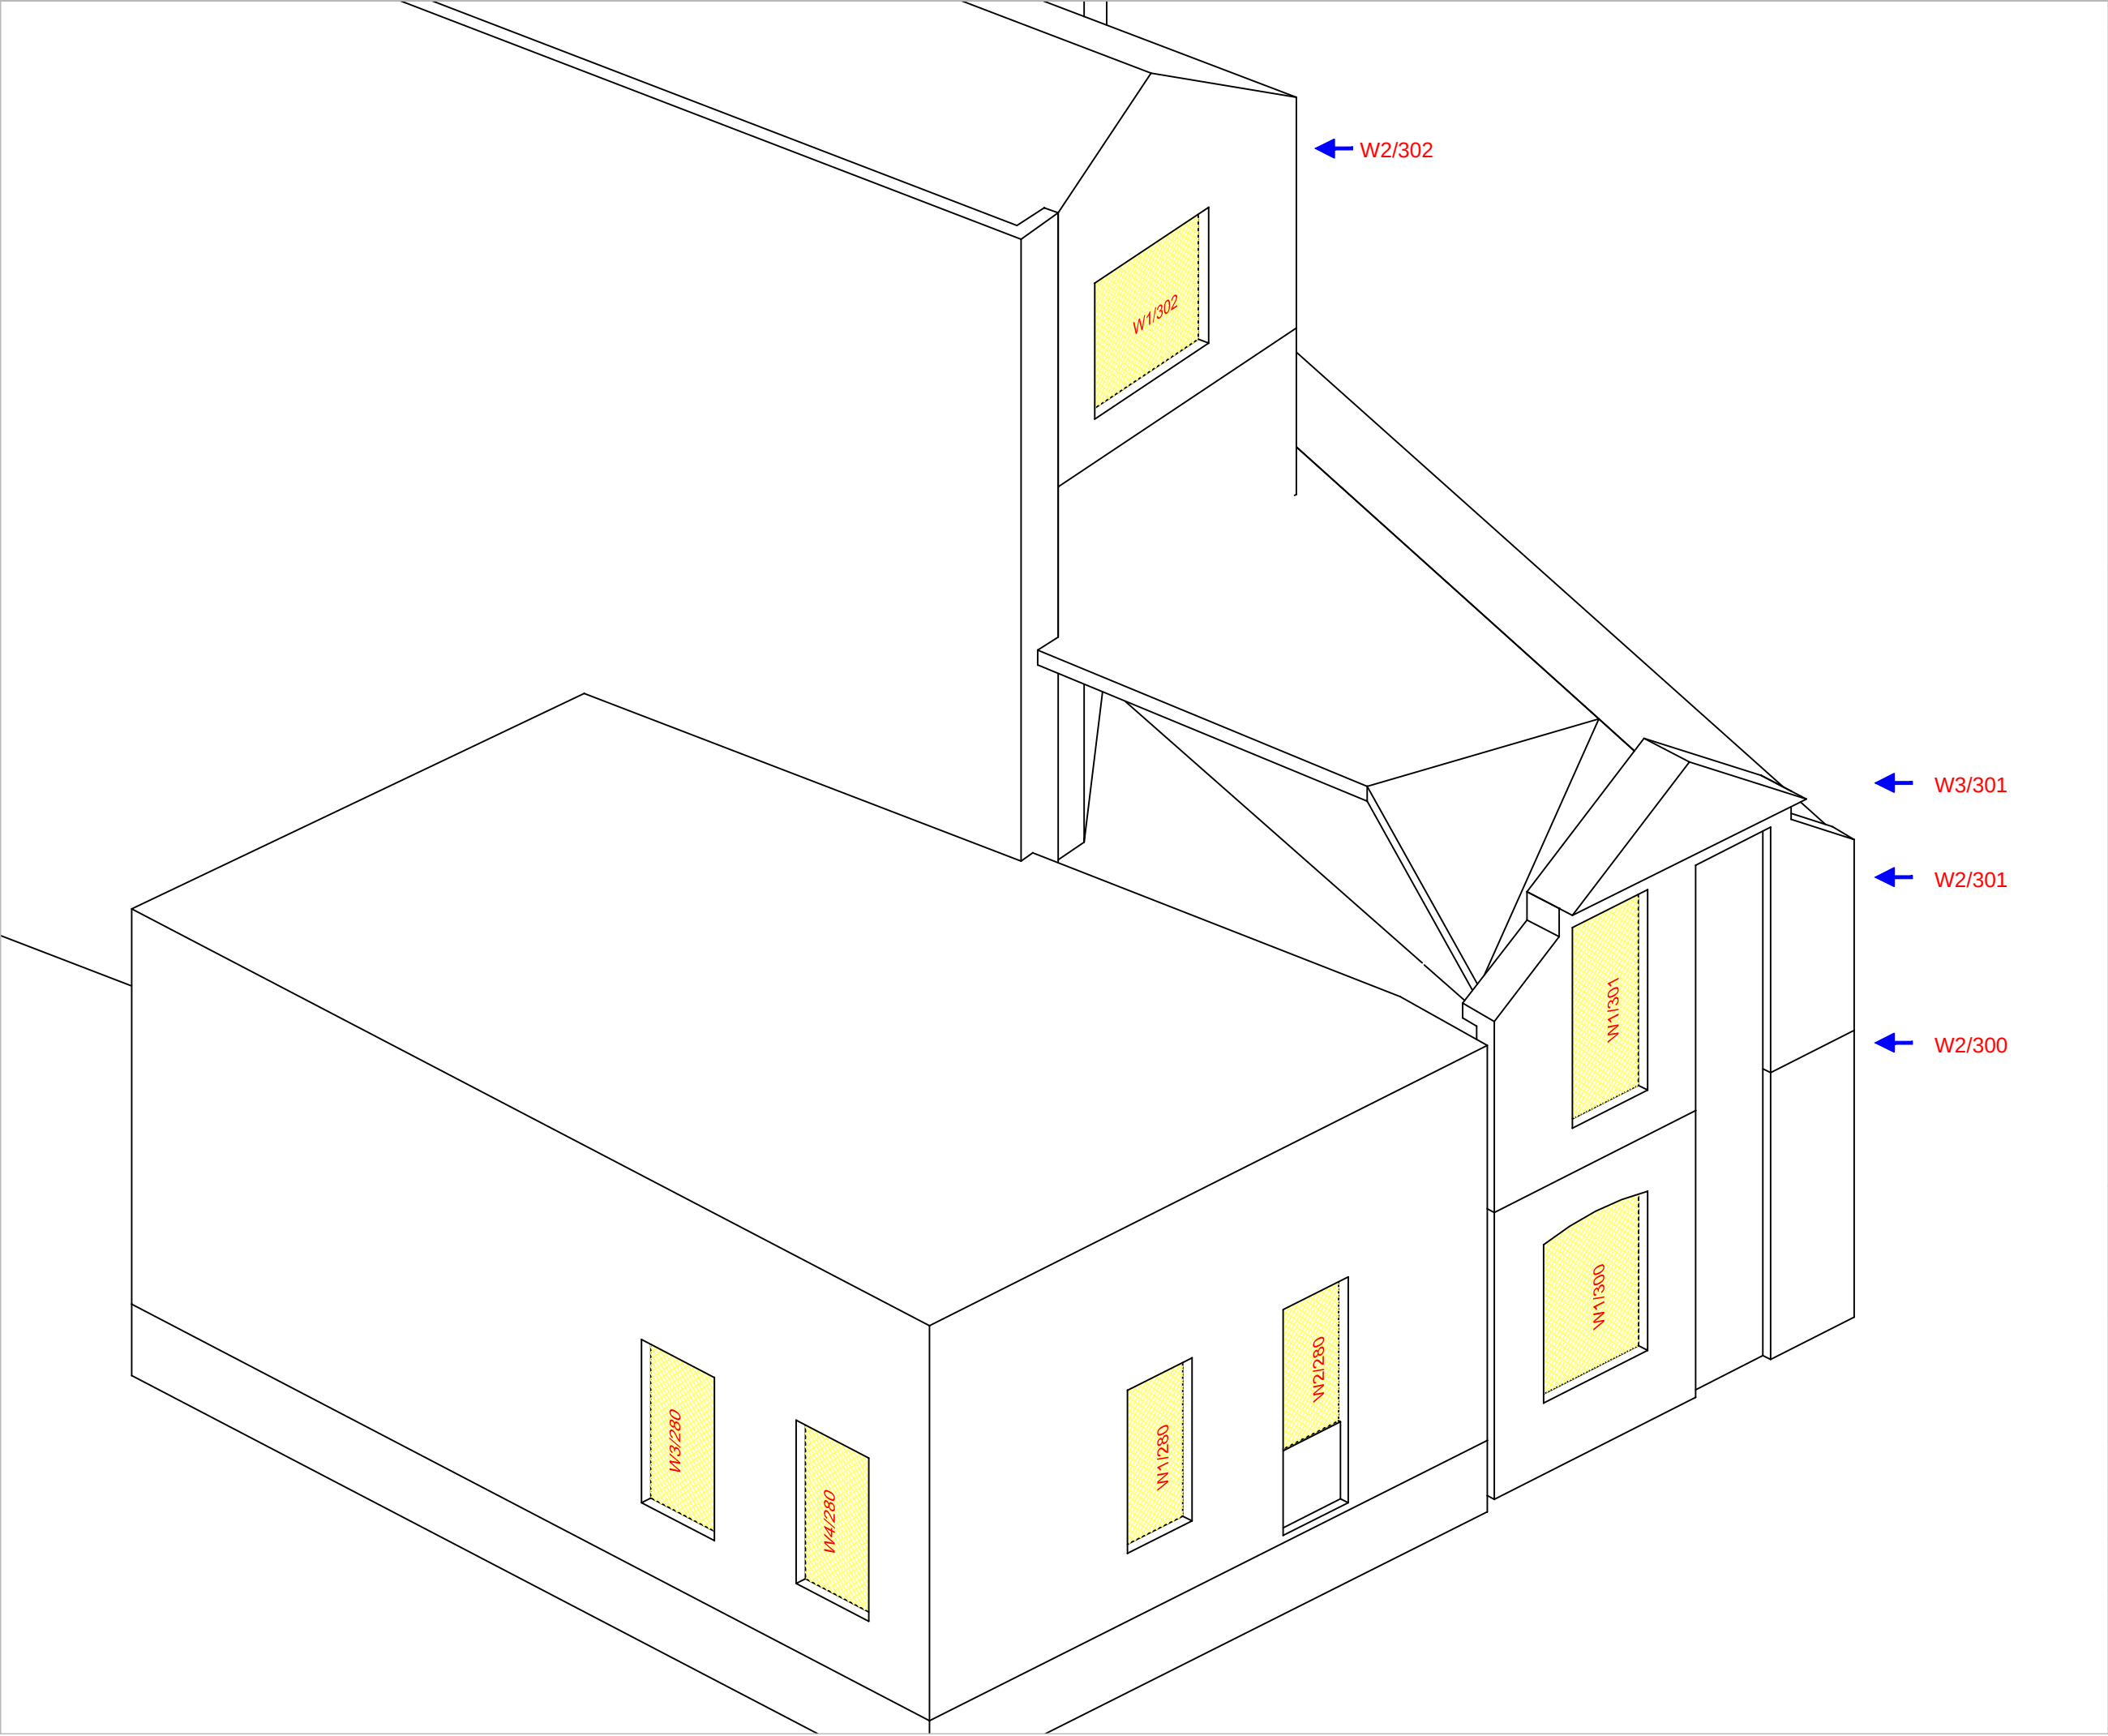

Sources of Information

GIA
email_130613_list_of_Windowmap_properties

Notes

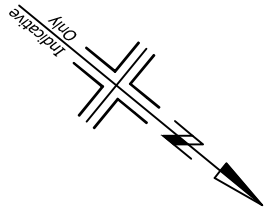

Rev	Date	Description	Initials

Project
Centre Point
103 Oxford Street
London
W1C 1DD


Title
WINDOW LABEL MAPS
VESTRY, 1-5 FLITCROFT STREET

Scale	Date
NTS @A3	JUNE 13
Drawn	Checked
TE	-

Drawing No.	Rel No.	Revision
4622-W02	12	A




The Whitehouse
Belvedere Road
London SE1 8GA
t 020 7202 1400
f 020 7202 1401
mail@gia.uk.com
www.gia.uk.com

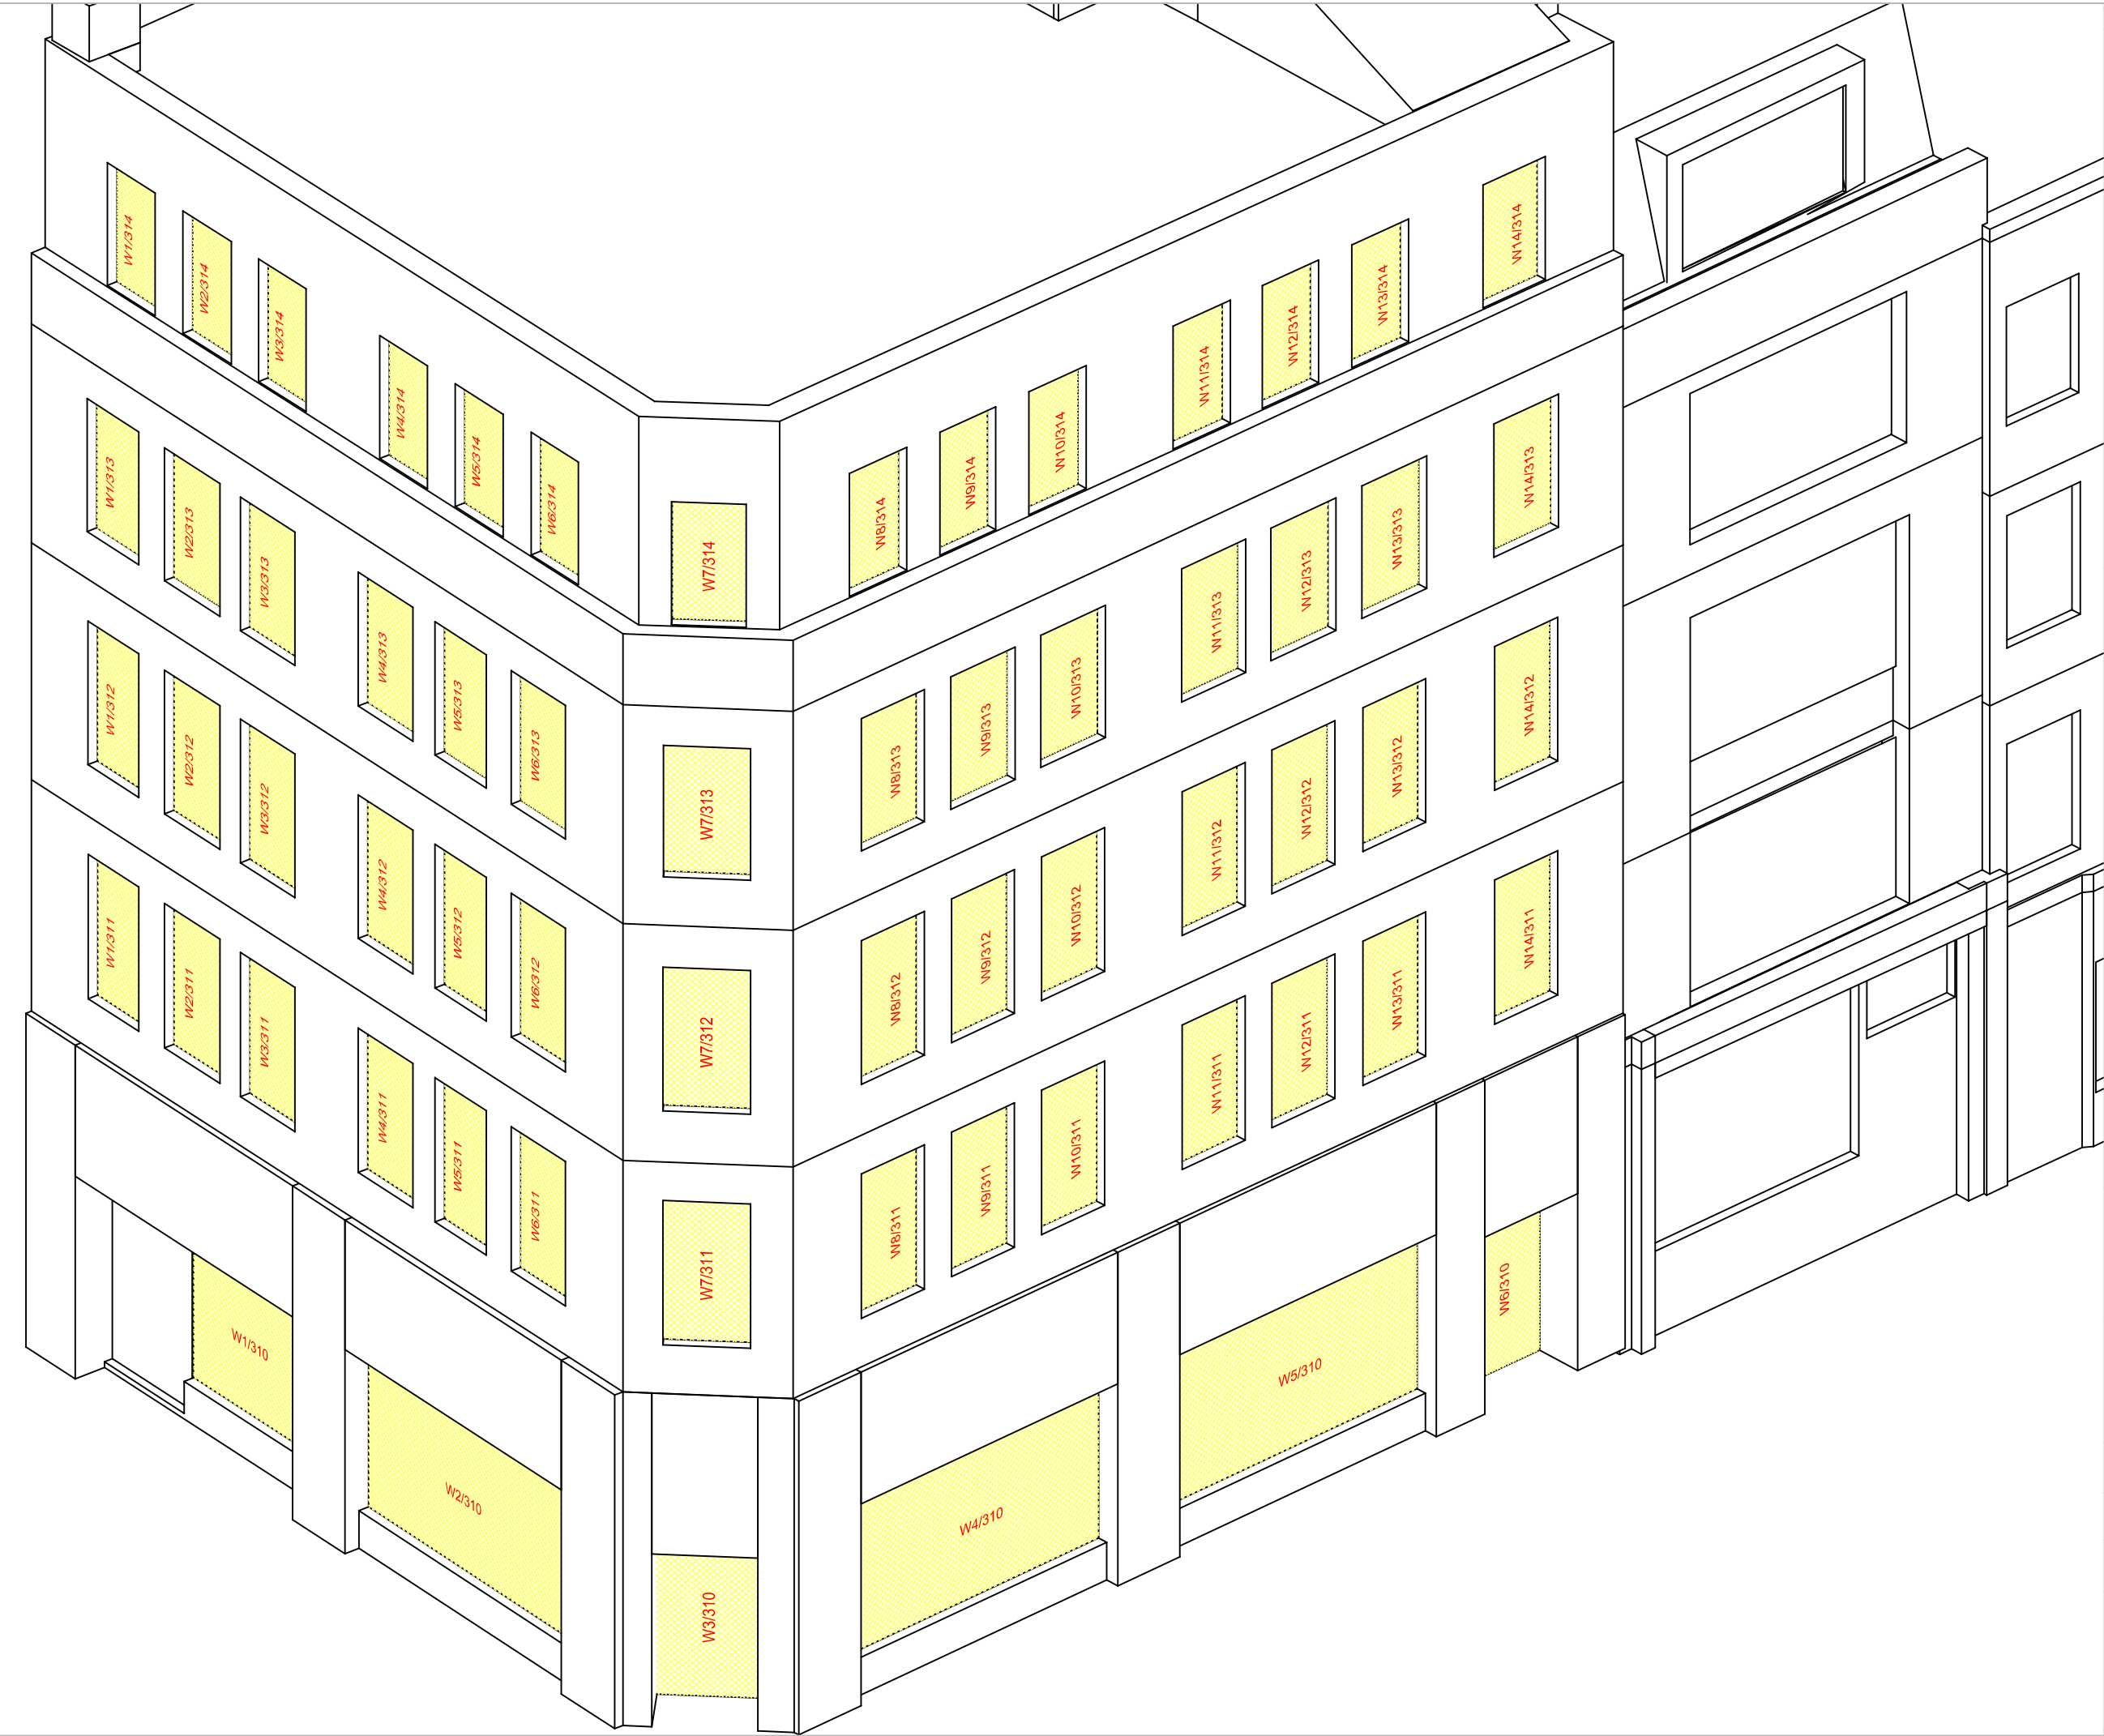

Sources of Information

GIA
email_130613_list_of_Windowmap_properties

Notes

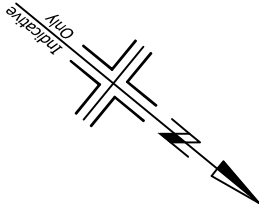

Rev	Date	Description	Initials

Project
Centre Point
103 Oxford Street
London
W1C 1DD

Title
WINDOW LABEL MAPS
1-3 DENMARK STREET

Scale	Date
NTS @A3	JUNE 13
Drawn	Checked
TE	-

Drawing No.	Rel No.	Revision
4622-W03	12	A




The Whitehouse
Belvedere Road
London SE1 8GA
t 020 7202 1400
f 020 7202 1401
mail@gia.uk.com
www.gia.uk.com



Sources of Information

GIA
email_130613_list_of_Windowmap_properties

Notes

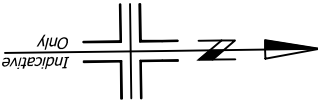

Rev	Date	Description	Initials

Project
Centre Point
103 Oxford Street
London
W1C 1DD


Title
WINDOW LABEL MAPS
28 DENMARK STREET

Scale	Date
NTS @A3	JUNE 13
Drawn	Checked
TE	-

Drawing No.	Rel No.	Revision
4622-W04	12	A



The Whitehouse
Belvedere Road
London SE1 8GA
t 020 7202 1400
f 020 7202 1401
mail@gia.uk.com
www.gia.uk.com

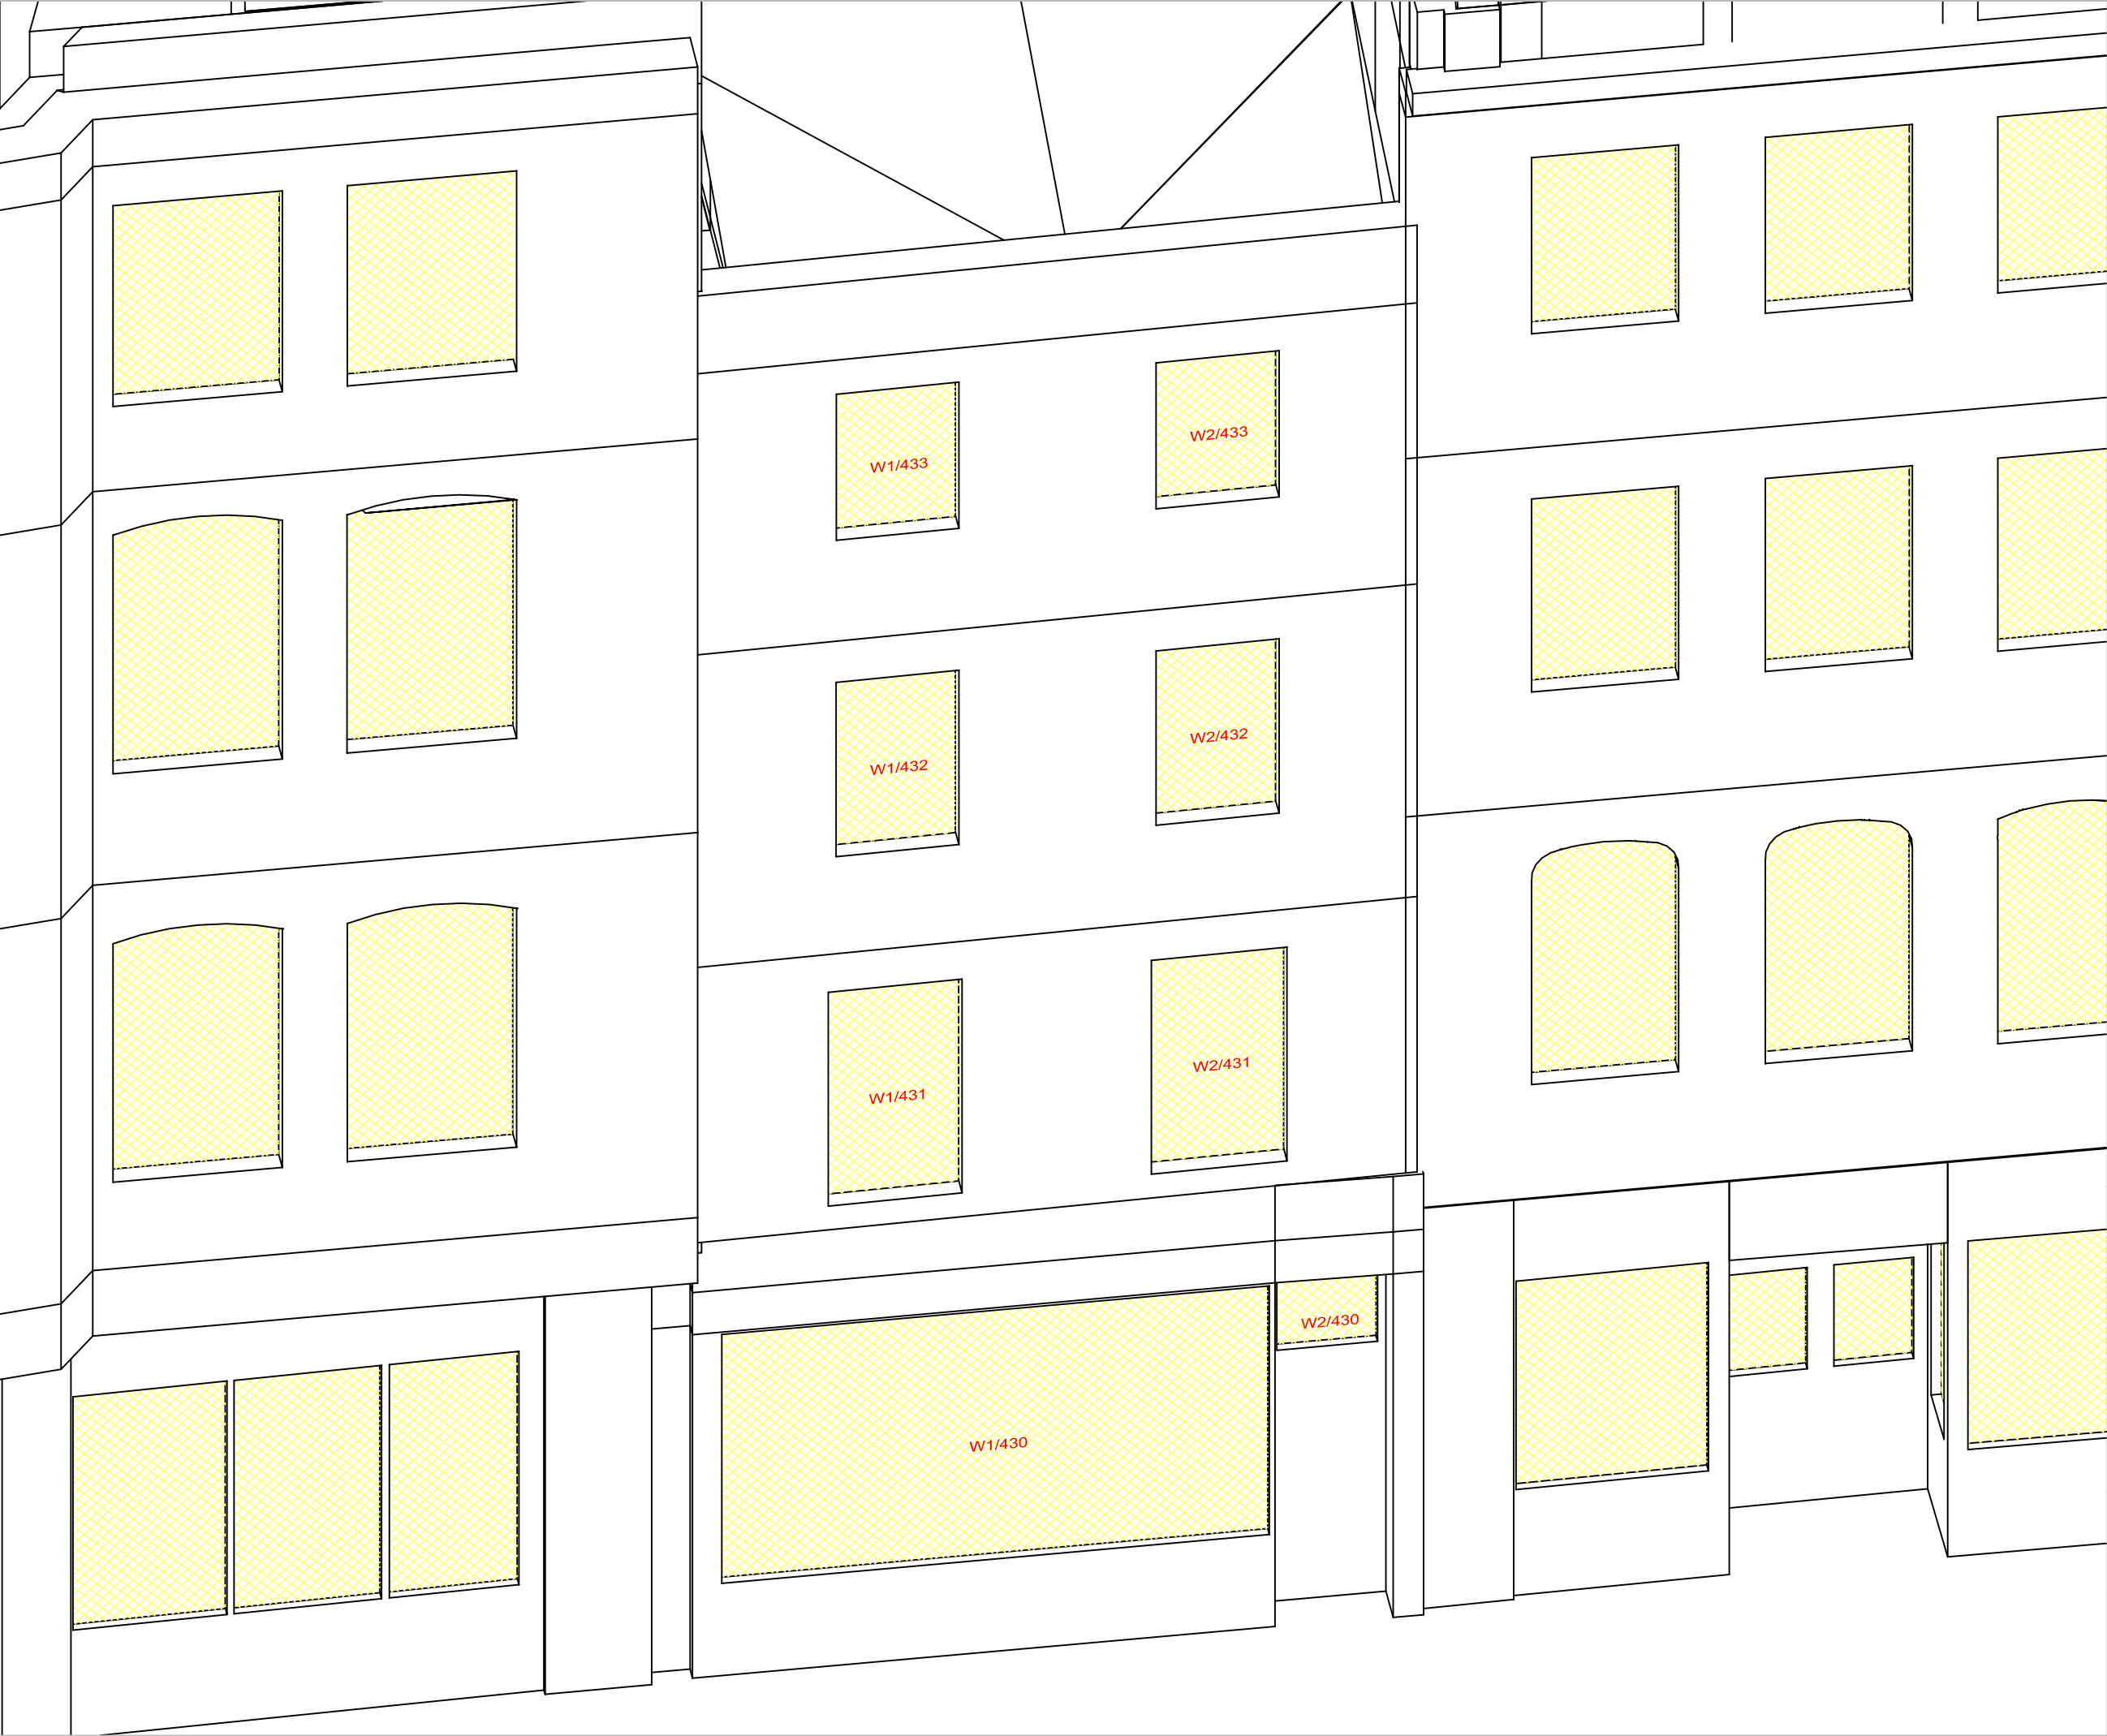

Sources of Information
GIA
email_130613_list_of_Windowmap_properties

Notes

Rev	Date	Description	Initials

Project
Centre Point
103 Oxford Street
London
W1C 1DD

Title
WINDOW LABEL MAPS
59 ST. GILES HIGH STREET

Scale	Date
NTS @A3	JUNE 13
Drawn	Checked
TE	-

Drawing No.	Rel No.	Revision
4622-W05	12	A

The Whitehouse
Belvedere Road
London SE1 8GA
t 020 7202 1400
f 020 7202 1401
mail@gia.uk.com
www.gia.uk.com

APPENDIX 2

ADF RESULTS

Average Daylight Factor								
Room	Window	Room Use	Existing		Proposed		Loss	%
			ADF	Total	ADF	Total		
1-53 MATILDA APARTMENTS, 4 EARNSHAW STREET								
R1/601	W1/601	LIVINGROOM	1.21		1.21			
R1/601	W2/601	LIVINGROOM	0.49		0.49			
R1/601	W3/601	LIVINGROOM	0.49		0.49			
R1/601	W4/601	LIVINGROOM	0.50		0.50			
R1/601	W73/601	LIVINGROOM	0.28		0.28			
R1/601	W74/601	LIVINGROOM	0.31	3.27	0.31	3.27	0.00	0.00
R2/601	W5/601	LIVINGROOM	0.54		0.54			
R2/601	W6/601	LIVINGROOM	0.54		0.54			
R2/601	W7/601	LIVINGROOM	0.54		0.54			
R2/601	W8/601	LIVINGROOM	1.11	2.73	1.11	2.73	0.00	0.00
R3/601	W9/601	LKD	1.41		1.41			
R3/601	W10/601	LKD	0.47		0.36			
R3/601	W11/601	LKD	0.48		0.36			
R3/601	W12/601	LKD	0.50		0.36			
R3/601	W13/601	LKD	0.52	3.38	0.37	2.85	0.53	15.73
R4/601	W14/601	BEDROOM	0.66		0.46			
R4/601	W15/601	BEDROOM	0.69		0.48			
R4/601	W16/601	BEDROOM	0.72	2.07	0.49	1.43	0.64	31.05
R5/601	W17/601	BEDROOM	0.69		0.47			
R5/601	W18/601	BEDROOM	0.72		0.48			
R5/601	W19/601	BEDROOM	0.74	2.15	0.50	1.45	0.69	32.26
R6/601	W20/601	BEDROOM	0.93		0.63			
R6/601	W21/601	BEDROOM	0.96		0.66			
R6/601	W22/601	BEDROOM	0.59	2.47	0.59	1.88	0.59	23.72
R7/601	W23/601	LKD	1.70		1.29			

Centrepont
Proposed Scheme 17/03/13 IR13 - A
DAYLIGHT ANALYSIS

Average Daylight Factor								
Room	Window	Room Use	Existing		Proposed		Loss	%
			ADF	Total	ADF	Total		
R7/601	W24/601	LKD	0.61	2.31	0.60	1.90	0.41	17.86
R8/601	W25/601	BEDROOM	5.55	5.55	4.41	4.41	1.14	20.61
R9/601	W26/601	BEDROOM	2.85	5.22	2.12	4.16	1.06	20.31
R9/601	W27/601	BEDROOM	1.18		1.01			
R9/601	W28/601	BEDROOM	1.19		1.03			
R10/601	W29/601	LKD	0.64	3.52	0.57	3.32	0.20	5.54
R10/601	W30/601	LKD	0.65		0.58			
R10/601	W31/601	LKD	0.65		0.59			
R10/601	W32/601	LKD	1.58		1.58			
R11/601	W33/601	BEDROOM	1.39	3.97	1.39	3.97	0.00	0.00
R11/601	W34/601	BEDROOM	1.29		1.29			
R11/601	W35/601	BEDROOM	1.29		1.29			
R1/602	W1/602	BEDROOM	3.12	5.70	3.12	5.70	0.00	0.00
R1/602	W2/602	BEDROOM	1.28		1.28			
R1/602	W3/602	BEDROOM	1.30		1.30			
R2/602	W4/602	BEDROOM	0.94	1.89	0.94	1.89	0.00	0.00
R2/602	W5/602	BEDROOM	0.95		0.95			
R3/602	W6/602	BEDROOM	1.12	4.54	1.12	4.54	0.00	0.00
R3/602	W7/602	BEDROOM	1.12		1.12			
R3/602	W8/602	BEDROOM	2.31		2.31			
R4/602	W9/602	BEDROOM	2.19	3.82	2.19	3.40	0.42	11.04
R4/602	W10/602	BEDROOM	0.81		0.60			
R4/602	W11/602	BEDROOM	0.82		0.60			
R5/602	W12/602	BEDROOM	0.81		0.57			

Centrepoint
Proposed Scheme 17/03/13 IR13 - A
DAYLIGHT ANALYSIS

Average Daylight Factor								
Room	Window	Room Use	Existing		Proposed		Loss	%
			ADF	Total	ADF	Total		
R5/602	W13/602	BEDROOM	0.83	1.64	0.58	1.15	0.48	29.46
R6/602	W14/602	BEDROOM	1.01		0.68			
R6/602	W15/602	BEDROOM	1.05	2.06	0.71	1.40	0.66	32.18
R7/602	W16/602	BEDROOM	0.90		0.59			
R7/602	W17/602	BEDROOM	0.93	1.83	0.61	1.20	0.62	34.15
R8/602	W18/602	BEDROOM	1.08		0.71			
R8/602	W19/602	BEDROOM	1.11	2.19	0.73	1.44	0.75	34.34
R9/602	W20/602	BEDROOM	1.33		0.88			
R9/602	W21/602	BEDROOM	1.36		0.92			
R9/602	W22/602	BEDROOM	0.81	3.49	0.81	2.60	0.89	25.41
R10/602	W23/602	LIVINGROOM	3.78		2.64			
R10/602	W24/602	LIVINGROOM	1.19	4.97	1.18	3.82	1.15	23.10
R11/602	W25/602	BEDROOM	5.66	5.66	4.48	4.48	1.18	20.84
R12/602	W26/602	BEDROOM	2.94		2.21			
R12/602	W27/602	BEDROOM	1.23		1.05			
R12/602	W28/602	BEDROOM	1.24	5.41	1.07	4.33	1.07	19.87
R13/602	W29/602	LIVINGROOM	0.67		0.59			
R13/602	W30/602	LIVINGROOM	0.67		0.60			
R13/602	W31/602	LIVINGROOM	0.67		0.62			
R13/602	W32/602	LIVINGROOM	1.70	3.71	1.70	3.51	0.20	5.47
R14/602	W33/602	BEDROOM	1.50		1.50			
R14/602	W34/602	BEDROOM	1.34		1.34			
R14/602	W35/602	BEDROOM	1.34	4.18	1.34	4.18	0.00	0.00

Centrepont
Proposed Scheme 17/03/13 IR13 - A
DAYLIGHT ANALYSIS

Room	Window	Room Use	Average Daylight Factor					
			Existing	Total	Proposed	Total	Loss	%
			ADF		ADF			
R1/603	W1/603	BEDROOM	3.09		3.09			
R1/603	W2/603	BEDROOM	1.27		1.27			
R1/603	W3/603	BEDROOM	1.29	5.65	1.29	5.65	0.00	0.00
R2/603	W4/603	BEDROOM	0.96		0.96			
R2/603	W5/603	BEDROOM	0.96	1.92	0.96	1.92	0.00	0.00
R3/603	W6/603	BEDROOM	1.04		1.04			
R3/603	W7/603	BEDROOM	1.04		1.04			
R3/603	W8/603	BEDROOM	2.18	4.25	2.18	4.25	0.00	0.00
R4/603	W9/603	BEDROOM	2.04		2.04			
R4/603	W10/603	BEDROOM	0.80		0.61			
R4/603	W11/603	BEDROOM	0.82	3.67	0.61	3.27	0.40	10.91
R5/603	W12/603	LKD	0.55		0.40			
R5/603	W13/603	LKD	0.57		0.40			
R5/603	W14/603	LKD	0.58		0.40			
R5/603	W15/603	LKD	0.60	2.29	0.41	1.60	0.69	30.09
R6/603	W16/603	BEDROOM	0.96		0.64			
R6/603	W17/603	BEDROOM	0.99	1.95	0.65	1.29	0.66	33.93
R7/603	W18/603	BEDROOM	1.14		0.75			
R7/603	W19/603	BEDROOM	1.17	2.31	0.78	1.52	0.79	34.14
R8/603	W20/603	BEDROOM	1.39		0.93			
R8/603	W21/603	BEDROOM	1.42		0.96			
R8/603	W22/603	BEDROOM	0.84	3.65	0.84	2.72	0.93	25.45
R9/603	W23/603	LIVINGROOM	4.07		2.74			
R9/603	W24/603	LIVINGROOM	1.18	5.26	1.18	3.91	1.34	25.52

Centrepoint
Proposed Scheme 17/03/13 IR13 - A
DAYLIGHT ANALYSIS

Room	Window	Room Use	Average Daylight Factor					
			Existing ADF	Existing Total	Proposed ADF	Proposed Total	Loss	%
R10/603	W25/603	BEDROOM	5.93	5.93	4.73	4.73	1.20	20.20
R11/603	W26/603	BEDROOM	2.54		1.95			
R11/603	W27/603	BEDROOM	1.07		0.91			
R11/603	W28/603	BEDROOM	1.07	4.68	0.93	3.80	0.88	18.82
R12/603	W29/603	LKD	0.68		0.60			
R12/603	W30/603	LKD	0.68		0.61			
R12/603	W31/603	LKD	0.68		0.62			
R12/603	W32/603	LKD	1.76	3.79	1.76	3.59	0.20	5.22
R1/604	W1/604	BEDROOM	3.20		3.20			
R1/604	W2/604	BEDROOM	1.32		1.32			
R1/604	W3/604	BEDROOM	1.33	5.85	1.33	5.85	0.00	0.00
R2/604	W4/604	BEDROOM	0.99		0.99			
R2/604	W5/604	BEDROOM	1.00	1.99	1.00	1.99	0.00	0.00
R3/604	W6/604	BEDROOM	1.07		1.07			
R3/604	W7/604	BEDROOM	1.07		1.07			
R3/604	W8/604	BEDROOM	2.30	4.44	2.30	4.44	0.00	0.00
R4/604	W9/604	BEDROOM	2.06		2.06			
R4/604	W10/604	BEDROOM	0.85		0.67			
R4/604	W11/604	BEDROOM	0.86	3.76	0.67	3.40	0.37	9.70
R5/604	W12/604	LKD	0.57		0.43			
R5/604	W13/604	LKD	0.59		0.44			
R5/604	W14/604	LKD	0.60		0.43			
R5/604	W15/604	LKD	0.62	2.38	0.44	1.74	0.64	26.89
R6/604	W16/604	BEDROOM	0.99		0.69			
R6/604	W17/604	BEDROOM	1.02	2.01	0.70	1.38	0.63	31.19

Centrepoint
Proposed Scheme 17/03/13 IR13 - A
DAYLIGHT ANALYSIS

Room	Window	Room Use	Average Daylight Factor					
			Existing ADF	Existing Total	Proposed ADF	Proposed Total	Loss	%
R7/604	W18/604	BEDROOM	1.18		0.80			
R7/604	W19/604	BEDROOM	1.20	2.37	0.82	1.62	0.75	31.73
R8/604	W20/604	BEDROOM	1.42		0.98			
R8/604	W21/604	BEDROOM	1.45		1.01			
R8/604	W22/604	BEDROOM	0.89	3.76	0.89	2.88	0.89	23.57
R9/604	W23/604	LKD	4.22		2.84			
R9/604	W24/604	LKD	1.18	5.40	1.17	4.02	1.38	25.58
R10/604	W25/604	BEDROOM	5.93	5.93	4.82	4.82	1.11	18.68
R11/604	W26/604	BEDROOM	2.57		2.04			
R11/604	W27/604	BEDROOM	1.08		0.93			
R11/604	W28/604	BEDROOM	1.08	4.73	0.95	3.92	0.80	17.01
R12/604	W29/604	LKD	0.68		0.61			
R12/604	W30/604	LKD	0.69		0.62			
R12/604	W31/604	LKD	0.69		0.64			
R12/604	W32/604	LKD	1.81	3.86	1.81	3.68	0.18	4.71
R13/604	W33/604	BEDROOM	1.41		1.41			
R13/604	W34/604	BEDROOM	1.22		1.22			
R13/604	W35/604	BEDROOM	1.22		1.22			
R13/604	W36/604	BEDROOM	1.22	5.08	1.22	5.08	0.00	0.00
R1/605	W1/605	BEDROOM	2.26		2.26			
R1/605	W2/605	BEDROOM	0.92		0.92			
R1/605	W3/605	BEDROOM	0.94		0.94			
R1/605	W4/605	BEDROOM	0.94	5.06	0.94	5.06	0.00	0.00
R2/605	W5/605	BEDROOM	0.91		0.91			

Centrepont
Proposed Scheme 17/03/13 IR13 - A
DAYLIGHT ANALYSIS

Average Daylight Factor								
Room	Window	Room Use	Existing		Proposed		Loss	%
			ADF	Total	ADF	Total		
R2/605	W6/605	BEDROOM	0.91	4.73	0.91	4.73	0.00	0.00
R2/605	W7/605	BEDROOM	0.91		0.91			
R2/605	W8/605	BEDROOM	2.01		2.01			
R3/605	W9/605	BEDROOM	1.65	3.08	1.65	2.82	0.25	8.22
R3/605	W10/605	BEDROOM	0.71		0.59			
R3/605	W11/605	BEDROOM	0.72		0.59			
R4/605	W12/605	BEDROOM	0.92	1.86	0.74	1.47	0.39	21.08
R4/605	W13/605	BEDROOM	0.94		0.74			
R5/605	W14/605	LKD	0.50	2.07	0.38	1.54	0.54	25.88
R5/605	W15/605	LKD	0.51		0.38			
R5/605	W16/605	LKD	0.53		0.39			
R5/605	W17/605	LKD	0.54		0.39			
R6/605	W18/605	BEDROOM	1.11	2.24	0.80	1.61	0.63	28.08
R6/605	W19/605	BEDROOM	1.13		0.81			
R7/605	W20/605	BEDROOM	1.02	2.66	0.73	2.09	0.57	21.26
R7/605	W21/605	BEDROOM	1.03		0.75			
R7/605	W22/605	BEDROOM	0.61		0.61			
R8/605	W23/605	LKD	2.28	2.90	1.55	2.17	0.73	25.17
R8/605	W24/605	LKD	0.62		0.62			
R9/605	W25/605	BEDROOM	6.96	6.96	5.81	5.81	1.14	16.42
R10/605	W26/605	BEDROOM	3.03	5.58	2.50	4.76	0.82	14.75
R10/605	W27/605	BEDROOM	1.27		1.12			
R10/605	W28/605	BEDROOM	1.28		1.14			
R11/605	W29/605	LKD	0.69		0.63			

Centrepont
Proposed Scheme 17/03/13 IR13 - A
DAYLIGHT ANALYSIS

Room	Window	Room Use	Average Daylight Factor						
			Existing		Proposed		Loss	%	
ADF	Total	ADF	Total						
R11/605	W30/605	LKD	0.69		0.64				
R11/605	W31/605	LKD	0.70		0.65				
R11/605	W32/605	LKD	1.86	3.94	1.86	3.78	0.16	4.09	
R12/605	W33/605	BEDROOM	1.66		1.66				
R12/605	W34/605	BEDROOM	1.42		1.42				
R12/605	W35/605	BEDROOM	1.42	4.50	1.42	4.50	0.00	0.00	
R1/606	W1/606	BEDROOM	2.37		2.37				
R1/606	W2/606	BEDROOM	0.96		0.96				
R1/606	W3/606	BEDROOM	0.97		0.97				
R1/606	W4/606	BEDROOM	0.97	5.28	0.97	5.28	0.00	0.00	
R2/606	W5/606	BEDROOM	0.94		0.94				
R2/606	W6/606	BEDROOM	0.94		0.94				
R2/606	W7/606	BEDROOM	0.94		0.94				
R2/606	W8/606	BEDROOM	2.13	4.95	2.13	4.95	0.00	0.00	
R3/606	W9/606	BEDROOM	1.67		1.67				
R3/606	W10/606	BEDROOM	0.75		0.65				
R3/606	W11/606	BEDROOM	0.75	3.16	0.65	2.96	0.21	6.51	
R4/606	W12/606	BEDROOM	0.96		0.81				
R4/606	W13/606	BEDROOM	0.98	1.94	0.81	1.62	0.33	16.74	
R5/606	W14/606	LKD	0.51		0.41				
R5/606	W15/606	LKD	0.53		0.42				
R5/606	W16/606	LKD	0.54		0.42				
R5/606	W17/606	LKD	0.55	2.12	0.42	1.68	0.45	21.07	
R6/606	W18/606	BEDROOM	1.13		0.86				
R6/606	W19/606	BEDROOM	1.14	2.27	0.88	1.74	0.53	23.47	

Centrepont
Proposed Scheme 17/03/13 IR13 - A
DAYLIGHT ANALYSIS

Average Daylight Factor								
Room	Window	Room Use	Existing		Proposed		Loss	%
			ADF	Total	ADF	Total		
R7/606	W20/606	BEDROOM	1.03	2.68	0.79	2.20	0.48	17.99
R7/606	W21/606	BEDROOM	1.04		0.80			
R7/606	W22/606	BEDROOM	0.61		0.61			
R8/606	W23/606	LKD	2.32	2.93	1.59	2.20	0.73	24.81
R8/606	W24/606	LKD	0.61		0.61			
R9/606	W25/606	BEDROOM	6.88	6.88	5.94	5.94	0.94	13.67
R10/606	W26/606	BEDROOM	3.02	5.57	2.59	4.89	0.68	12.17
R10/606	W27/606	BEDROOM	1.27		1.14			
R10/606	W28/606	BEDROOM	1.28		1.16			
R11/606	W29/606	LKD	0.69	3.95	0.64	3.82	0.13	3.39
R11/606	W30/606	LKD	0.69		0.65			
R11/606	W31/606	LKD	0.69		0.66			
R11/606	W32/606	LKD	1.87		1.87			
R12/606	W33/606	BEDROOM	1.67	4.52	1.67	4.52	0.00	0.00
R12/606	W34/606	BEDROOM	1.42		1.42			
R12/606	W35/606	BEDROOM	1.42		1.42			
R1/607	W1/607	BEDROOM	2.49	5.51	2.49	5.51	0.00	0.00
R1/607	W2/607	BEDROOM	1.00		1.00			
R1/607	W3/607	BEDROOM	1.01		1.01			
R1/607	W4/607	BEDROOM	1.01		1.01			
R2/607	W5/607	BEDROOM	0.97	5.15	0.97	5.15	0.00	0.00
R2/607	W6/607	BEDROOM	0.97		0.97			
R2/607	W7/607	BEDROOM	0.97		0.97			
R2/607	W8/607	BEDROOM	2.25		2.25			
R3/607	W9/607	BEDROOM	1.67		1.67			

Centrepont
Proposed Scheme 17/03/13 IR13 - A
DAYLIGHT ANALYSIS

Room	Window	Room Use	Average Daylight Factor					
			Existing	Total	Proposed	Total	Loss	%
			ADF		ADF			
R3/607	W10/607	BEDROOM	0.79		0.71			
R3/607	W11/607	BEDROOM	0.79	3.25	0.71	3.09	0.16	4.78
R4/607	W12/607	BEDROOM	1.00		0.89			
R4/607	W13/607	BEDROOM	1.02	2.02	0.89	1.78	0.25	12.17
R5/607	W14/607	LKD	0.53		0.45			
R5/607	W15/607	LKD	0.54		0.46			
R5/607	W16/607	LKD	0.55		0.46			
R5/607	W17/607	LKD	0.56	2.18	0.46	1.83	0.34	15.81
R6/607	W18/607	BEDROOM	1.14		0.94			
R6/607	W19/607	BEDROOM	1.16	2.30	0.95	1.89	0.42	18.04
R7/607	W20/607	BEDROOM	1.04		0.85			
R7/607	W21/607	BEDROOM	1.04		0.86			
R7/607	W22/607	BEDROOM	0.62	2.69	0.62	2.32	0.38	13.96
R8/607	W23/607	LKD	2.35		1.75			
R8/607	W24/607	LKD	0.61	2.96	0.61	2.36	0.60	20.31
R9/607	W25/607	BEDROOM	6.79	6.79	6.08	6.08	0.71	10.42
R10/607	W26/607	BEDROOM	3.02		2.70			
R10/607	W27/607	BEDROOM	1.26		1.16			
R10/607	W28/607	BEDROOM	1.27	5.55	1.18	5.04	0.51	9.18
R11/607	W29/607	LKD	0.69		0.65			
R11/607	W30/607	LKD	0.69		0.65			
R11/607	W31/607	LKD	0.69		0.66			
R11/607	W32/607	LKD	1.88	3.95	1.88	3.84	0.10	2.61
R12/607	W33/607	BEDROOM	1.67		1.67			

Centrepoint
Proposed Scheme 17/03/13 IR13 - A
DAYLIGHT ANALYSIS

Average Daylight Factor								
Room	Window	Room Use	Existing		Proposed		Loss	%
			ADF	Total	ADF	Total		
R12/607	W34/607	BEDROOM	1.42		1.42			
R12/607	W35/607	BEDROOM	1.42	4.51	1.42	4.51	0.00	0.00
R1/608	W1/608	BEDROOM	2.62		2.62			
R1/608	W2/608	BEDROOM	1.04		1.04			
R1/608	W3/608	BEDROOM	1.04		1.04			
R1/608	W4/608	BEDROOM	1.04	5.74	1.04	5.74	0.00	0.00
R2/608	W5/608	BEDROOM	1.00		1.00			
R2/608	W6/608	BEDROOM	0.99		0.99			
R2/608	W7/608	BEDROOM	0.99		0.99			
R2/608	W8/608	BEDROOM	2.34	5.32	2.34	5.32	0.00	0.00
R3/608	W9/608	BEDROOM	1.66		1.66			
R3/608	W10/608	BEDROOM	0.83		0.78			
R3/608	W11/608	BEDROOM	0.83	3.31	0.77	3.21	0.10	3.14
R4/608	W12/608	BEDROOM	1.05		0.97			
R4/608	W13/608	BEDROOM	1.06	2.10	0.97	1.94	0.17	7.85
R5/608	W14/608	LKD	0.54		0.49			
R5/608	W15/608	LKD	0.56		0.50			
R5/608	W16/608	LKD	0.56		0.50			
R5/608	W17/608	LKD	0.57	2.23	0.50	2.00	0.23	10.33
R6/608	W18/608	BEDROOM	1.16		1.02			
R6/608	W19/608	BEDROOM	1.17	2.32	1.03	2.05	0.28	12.01
R7/608	W20/608	BEDROOM	1.04		0.91			
R7/608	W21/608	BEDROOM	1.05		0.92			
R7/608	W22/608	BEDROOM	0.61	2.70	0.61	2.45	0.25	9.41
R8/608	W23/608	LKD	2.36		1.98			

Centrepont
Proposed Scheme 17/03/13 IR13 - A
DAYLIGHT ANALYSIS

Average Daylight Factor								
Room	Window	Room Use	Existing		Proposed		Loss	%
			ADF	Total	ADF	Total		
R8/608	W24/608	LKD	0.62	2.98	0.62	2.60	0.38	12.75
R9/608	W25/608	BEDROOM	6.69	6.69	6.22	6.22	0.47	7.01
R10/608	W26/608	BEDROOM	3.01		2.80			
R10/608	W27/608	BEDROOM	1.25		1.19			
R10/608	W28/608	BEDROOM	1.26	5.51	1.20	5.18	0.33	6.02
R11/608	W29/608	LKD	0.68		0.65			
R11/608	W30/608	LKD	0.68		0.66			
R11/608	W31/608	LKD	0.68		0.67			
R11/608	W32/608	LKD	1.88	3.93	1.88	3.86	0.07	1.73
R12/608	W33/608	BEDROOM	1.65		1.65			
R12/608	W34/608	BEDROOM	1.42		1.42			
R12/608	W35/608	BEDROOM	1.42	4.49	1.42	4.49	0.00	0.00
R1/609	W1/609	BEDROOM	2.74		2.74			
R1/609	W2/609	BEDROOM	1.07		1.07			
R1/609	W3/609	BEDROOM	1.07		1.07			
R1/609	W4/609	BEDROOM	1.06	5.93	1.06	5.93	0.00	0.00
R2/609	W5/609	BEDROOM	1.02		1.02			
R2/609	W6/609	BEDROOM	1.01		1.01			
R2/609	W7/609	BEDROOM	1.01		1.01			
R2/609	W8/609	BEDROOM	2.43	5.46	2.43	5.46	0.00	0.00
R3/609	W9/609	BEDROOM	1.66		1.66			
R3/609	W10/609	BEDROOM	0.86		0.83			
R3/609	W11/609	BEDROOM	0.86	3.38	0.83	3.32	0.06	1.66
R4/609	W12/609	BEDROOM	1.08		1.04			
R4/609	W13/609	BEDROOM	1.09	2.17	1.04	2.08	0.09	4.15

Room	Window	Room Use	Average Daylight Factor					
			Existing	Total	Proposed	Total	Loss	%
			ADF		ADF			
R5/609	W14/609	LKD	0.56		0.53			
R5/609	W15/609	LKD	0.57		0.54			
R5/609	W16/609	LKD	0.57		0.54			
R5/609	W17/609	LKD	0.57	2.27	0.54	2.15	0.12	5.42
R6/609	W18/609	BEDROOM	1.17		1.09			
R6/609	W19/609	BEDROOM	1.17	2.34	1.10	2.19	0.15	6.32
R7/609	W20/609	BEDROOM	1.05		0.98			
R7/609	W21/609	BEDROOM	1.05		0.98			
R7/609	W22/609	BEDROOM	0.61	2.70	0.61	2.57	0.14	5.00
R8/609	W23/609	LKD	2.37		2.18			
R8/609	W24/609	LKD	0.66	3.02	0.65	2.83	0.19	6.36
R9/609	W25/609	BEDROOM	6.65	6.65	6.40	6.40	0.25	3.75
R10/609	W26/609	BEDROOM	2.98		2.88			
R10/609	W27/609	BEDROOM	1.24		1.21			
R10/609	W28/609	BEDROOM	1.24	5.46	1.21	5.29	0.17	3.11
R11/609	W29/609	LKD	0.67		0.66			
R11/609	W30/609	LKD	0.67		0.66			
R11/609	W31/609	LKD	0.68		0.67			
R11/609	W32/609	LKD	1.87	3.89	1.87	3.86	0.03	0.85
R12/609	W33/609	BEDROOM	1.63		1.63			
R12/609	W34/609	BEDROOM	1.40		1.40			
R12/609	W35/609	BEDROOM	1.40	4.43	1.40	4.43	0.00	0.00
R1/610	W1/610	BEDROOM	4.23		4.23			
R1/610	W2/610	BEDROOM	1.58		1.58			

Room	Window	Room Use	Average Daylight Factor					
			Existing		Proposed		Loss	%
			ADF	Total	ADF	Total		
R1/610	W3/610	BEDROOM	1.57	7.38	1.57	7.38	0.00	0.00
R2/610	W4/610	BEDROOM	1.15		1.15			
R2/610	W5/610	BEDROOM	1.16	2.31	1.16	2.31	0.00	0.00
R3/610	W6/610	BEDROOM	1.23		1.23			
R3/610	W7/610	BEDROOM	1.23		1.23			
R3/610	W8/610	BEDROOM	3.02	5.48	3.02	5.48	0.00	0.00
R4/610	W9/610	BEDROOM	2.11		2.11			
R4/610	W10/610	BEDROOM	1.09		1.08			
R4/610	W11/610	BEDROOM	1.08	4.28	1.08	4.26	0.02	0.35
R5/610	W12/610	LKD	0.58		0.57			
R5/610	W13/610	LKD	0.58		0.57			
R5/610	W14/610	LKD	0.57		0.57			
R5/610	W15/610	LKD	0.58		0.58			
R5/610	W16/610	LKD	0.58	2.89	0.58	2.86	0.03	0.97
R6/610	W17/610	BEDROOM	1.24		1.22			
R6/610	W18/610	BEDROOM	1.24	2.48	1.23	2.45	0.03	1.13
R7/610	W19/610	LKD	0.58		0.57			
R7/610	W20/610	LKD	0.58		0.57			
R7/610	W21/610	LKD	0.58		0.57			
R7/610	W22/610	LKD	0.35	2.09	0.35	2.06	0.02	1.01
R8/610	W23/610	LKD	2.35		2.31			
R8/610	W24/610	LKD	0.78	3.13	0.78	3.09	0.04	1.28
R9/610	W25/610	BEDROOM	6.99	6.99	6.94	6.94	0.06	0.79
R10/610	W26/610	BEDROOM	2.97		2.95			

Centrepoint
Proposed Scheme 17/03/13 IR13 - A
DAYLIGHT ANALYSIS

Room	Window	Room Use	Average Daylight Factor					
			Existing		Proposed		Loss	%
			ADF	Total	ADF	Total		
R10/610	W27/610	BEDROOM	1.22		1.22			
R10/610	W28/610	BEDROOM	1.23	5.42	1.23	5.39	0.03	0.61
R11/610	W29/610	LKD	0.66		0.66			
R11/610	W30/610	LKD	0.67		0.66			
R11/610	W31/610	LKD	0.67		0.67			
R11/610	W32/610	LKD	2.79	4.79	2.79	4.79	0.01	0.10
R12/610	W33/610	BEDROOM	2.56		2.56			
R12/610	W34/610	BEDROOM	1.38		1.38			
R12/610	W35/610	BEDROOM	1.38	5.33	1.38	5.33	0.00	0.00
R1/611	W1/611		2.33		2.33			
R1/611	W2/611		0.91		0.91			
R1/611	W3/611		0.91		0.91			
R1/611	W4/611		0.90	5.06	0.90	5.06	0.00	0.00
R2/611	W5/611		0.89		0.89			
R2/611	W6/611		0.89		0.89			
R2/611	W7/611		0.88		0.88			
R2/611	W8/611		1.91	4.57	1.91	4.57	0.00	0.00
R3/611	W9/611		1.16		1.16			
R3/611	W10/611		0.65		0.65			
R3/611	W11/611		0.65		0.65			
R3/611	W12/611		0.66		0.66			
R3/611	W13/611		0.66	3.77	0.66	3.77	0.00	0.00
R4/611	W14/611		0.72		0.72			
R4/611	W15/611		0.73		0.73			
R4/611	W16/611		0.73		0.73			
R4/611	W17/611		0.74	2.92	0.74	2.92	0.00	0.00

Room	Window	Room Use	Average Daylight Factor					
			Existing	Total	Proposed	Total	Loss	%
			ADF		ADF			
R5/611	W18/611		1.24		1.24			
R5/611	W19/611		1.25	2.49	1.25	2.49	0.00	0.00
R6/611	W20/611		1.11		1.11			
R6/611	W21/611		1.11		1.11			
R6/611	W22/611		0.78	3.00	0.78	3.00	0.00	0.00
R7/611	W23/611		2.52		2.52			
R7/611	W24/611		1.00	3.52	1.00	3.52	0.00	0.00
R1/612	W1/612		2.27		2.27			
R1/612	W2/612		0.88		0.88			
R1/612	W3/612		0.88		0.88			
R1/612	W4/612		0.88	4.91	0.88	4.91	0.00	0.00
R2/612	W5/612		0.86		0.86			
R2/612	W6/612		0.86		0.86			
R2/612	W7/612		0.85		0.85			
R2/612	W8/612		1.82	4.39	1.82	4.39	0.00	0.00
R3/612	W9/612		1.11		1.11			
R3/612	W10/612		0.64		0.64			
R3/612	W11/612		0.64		0.64			
R3/612	W12/612		0.65		0.65			
R3/612	W13/612		0.65	3.68	0.65	3.68	0.00	0.00
R4/612	W14/612		0.71		0.71			
R4/612	W15/612		0.72		0.72			
R4/612	W16/612		0.72		0.72			
R4/612	W17/612		0.73	2.87	0.73	2.87	0.00	0.00
R5/612	W18/612		1.22		1.22			
R5/612	W19/612		1.23	2.45	1.23	2.45	0.00	0.00

Average Daylight Factor								
Room	Window	Room Use	Existing		Proposed		Loss	%
			ADF	Total	ADF	Total		
R6/612	W20/612		1.09		1.09			
R6/612	W21/612		1.09		1.09			
R6/612	W22/612		0.77	2.95	0.77	2.95	0.00	0.00
R7/612	W23/612		2.48		2.48			
R7/612	W24/612		1.23	3.70	1.23	3.70	0.00	0.00
R1/613	W1/613		2.27		2.27			
R1/613	W2/613		0.87		0.87			
R1/613	W3/613		0.87		0.87			
R1/613	W4/613		0.86	4.87	0.86	4.87	0.00	0.00
R2/613	W5/613		0.85		0.85			
R2/613	W6/613		0.84		0.84			
R2/613	W7/613		0.84		0.84			
R2/613	W8/613		1.78	4.31	1.78	4.31	0.00	0.00
R3/613	W9/613		1.08		1.08			
R3/613	W10/613		0.63		0.63			
R3/613	W11/613		0.63		0.63			
R3/613	W12/613		0.63		0.63			
R3/613	W13/613		0.63	3.60	0.63	3.60	0.00	0.00
R4/613	W14/613		0.69		0.69			
R4/613	W15/613		0.70		0.70			
R4/613	W16/613		0.71		0.71			
R4/613	W17/613		0.71	2.81	0.71	2.81	0.00	0.00
R5/613	W18/613		1.20		1.20			
R5/613	W19/613		1.20	2.40	1.20	2.40	0.00	0.00
R6/613	W20/613		1.07		1.07			

Average Daylight Factor								
Room	Window	Room Use	Existing		Proposed		Loss	%
			ADF	Total	ADF	Total		
R6/613	W21/613		1.07		1.07			
R6/613	W22/613		0.75	2.88	0.75	2.88	0.00	0.00
R7/613	W23/613		2.43		2.43			
R7/613	W24/613		1.30	3.72	1.30	3.72	0.00	0.00
R1/614	W1/614		2.32		2.32			
R1/614	W2/614		0.86		0.86			
R1/614	W3/614		0.85		0.85			
R1/614	W4/614		0.85	4.87	0.85	4.87	0.00	0.00
R2/614	W5/614		0.83		0.83			
R2/614	W6/614		0.83		0.83			
R2/614	W7/614		0.83		0.83			
R2/614	W8/614		1.85	4.34	1.85	4.34	0.00	0.00
R3/614	W9/614		1.13		1.13			
R3/614	W10/614		0.62		0.62			
R3/614	W11/614		0.62		0.62			
R3/614	W12/614		0.62		0.62			
R3/614	W13/614		0.62	3.61	0.62	3.61	0.00	0.00
R4/614	W14/614		0.68		0.68			
R4/614	W15/614		0.69		0.69			
R4/614	W16/614		0.69		0.69			
R4/614	W17/614		0.70	2.77	0.70	2.77	0.00	0.00
R5/614	W18/614		1.18		1.18			
R5/614	W19/614		1.18	2.36	1.18	2.36	0.00	0.00
R6/614	W20/614		1.05		1.05			
R6/614	W21/614		1.05		1.05			
R6/614	W22/614		1.17	3.26	1.17	3.26	0.00	0.00

Average Daylight Factor								
Room	Window	Room Use	Existing		Proposed		Loss	%
			ADF	Total	ADF	Total		
R7/614	W23/614		5.16		5.16			
R7/614	W24/614		1.74	6.89	1.74	6.89	0.00	0.00
R5/6111	W24/6111		1.81		1.81			
R5/6111	W25/6111		1.96		1.96			
R5/6111	W26/6111		1.97		1.97			
R5/6111	W27/6111		0.98		0.98			
R5/6111	W28/6111		1.00		1.00			
R5/6111	W29/6111		1.85		1.85			
R5/6111	W30/6111		1.84	11.40	1.84	11.40	0.00	0.00
R6/6111	W31/6111		1.76		1.76			
R6/6111	W32/6111		1.75		1.75			
R6/6111	W33/6111		1.74		1.74			
R6/6111	W34/6111		1.01	6.27	1.01	6.27	0.00	0.00
R7/6111	W35/6111		0.61		0.61			
R7/6111	W36/6111		2.70		2.70			
R7/6111	W37/6111		2.61	5.92	2.61	5.92	0.00	0.00

Average Daylight Factor									
Room	Window	Room Use	ADF	Existing	Proposed		Loss	%	
				Total	ADF	Total			
1-53 MATILDA APARTMENTS, 4 EARNSHAW STREET									
R1/601	W1/601	LIVINGROOM	1.21		1.21				
R1/601	W2/601	LIVINGROOM	0.49		0.49				
R1/601	W3/601	LIVINGROOM	0.49		0.49				
R1/601	W4/601	LIVINGROOM	0.50		0.50				
R1/601	W73/601	LIVINGROOM	0.28		0.28				
R1/601	W74/601	LIVINGROOM	0.31	3.27	0.31	3.27	0.00	0.00	
R2/601	W5/601	LIVINGROOM	0.54		0.54				
R2/601	W6/601	LIVINGROOM	0.54		0.54				
R2/601	W7/601	LIVINGROOM	0.54		0.54				
R2/601	W8/601	LIVINGROOM	1.11	2.73	1.11	2.73	0.00	0.00	
R3/601	W9/601	LKD	1.41		1.41				
R3/601	W10/601	LKD	0.47		0.35				
R3/601	W11/601	LKD	0.48		0.35				
R3/601	W12/601	LKD	0.50		0.36				
R3/601	W13/601	LKD	0.52	3.38	0.36	2.83	0.55	16.17	
R4/601	W14/601	BEDROOM	0.66		0.45				
R4/601	W15/601	BEDROOM	0.69		0.48				
R4/601	W16/601	BEDROOM	0.72	2.07	0.49	1.42	0.65	31.53	
R5/601	W17/601	BEDROOM	0.69		0.47				
R5/601	W18/601	BEDROOM	0.72		0.48				
R5/601	W19/601	BEDROOM	0.74	2.15	0.50	1.46	0.69	32.07	
R6/601	W20/601	BEDROOM	0.93		0.64				
R6/601	W21/601	BEDROOM	0.96		0.67				
R6/601	W22/601	BEDROOM	0.59	2.47	0.59	1.90	0.57	23.00	
R7/601	W23/601	LKD	1.70		1.29				

Centrepoint
Proposed Scheme 17/03/13 IR13 - B
DAYLIGHT ANALYSIS

Room	Window	Room Use	Average Daylight Factor					
			Existing		Proposed		Loss	%
			ADF	Total	ADF	Total		
R7/601	W24/601	LKD	0.61	2.31	0.60	1.90	0.41	17.86
R8/601	W25/601	BEDROOM	5.55	5.55	4.42	4.42	1.14	20.48
R9/601	W26/601	BEDROOM	2.85		2.13			
R9/601	W27/601	BEDROOM	1.18		1.01			
R9/601	W28/601	BEDROOM	1.19	5.22	1.03	4.17	1.05	20.16
R10/601	W29/601	LKD	0.64		0.57			
R10/601	W30/601	LKD	0.65		0.58			
R10/601	W31/601	LKD	0.65		0.59			
R10/601	W32/601	LKD	1.58	3.52	1.58	3.32	0.19	5.49
R11/601	W33/601	BEDROOM	1.39		1.39			
R11/601	W34/601	BEDROOM	1.29		1.29			
R11/601	W35/601	BEDROOM	1.29	3.97	1.29	3.97	0.00	0.00
R1/602	W1/602	BEDROOM	3.12		3.12			
R1/602	W2/602	BEDROOM	1.28		1.28			
R1/602	W3/602	BEDROOM	1.30	5.70	1.30	5.70	0.00	0.00
R2/602	W4/602	BEDROOM	0.94		0.94			
R2/602	W5/602	BEDROOM	0.95	1.89	0.95	1.89	0.00	0.00
R3/602	W6/602	BEDROOM	1.12		1.12			
R3/602	W7/602	BEDROOM	1.12		1.12			
R3/602	W8/602	BEDROOM	2.31	4.54	2.31	4.54	0.00	0.00
R4/602	W9/602	BEDROOM	2.19		2.19			
R4/602	W10/602	BEDROOM	0.81		0.60			
R4/602	W11/602	BEDROOM	0.82	3.82	0.60	3.39	0.44	11.38
R5/602	W12/602	BEDROOM	0.81		0.57			

Centrepont
Proposed Scheme 17/03/13 IR13 - B
DAYLIGHT ANALYSIS

Room	Window	Room Use	Average Daylight Factor					
			Existing		Proposed		Loss	%
			ADF	Total	ADF	Total		
R5/602	W13/602	BEDROOM	0.83	1.64	0.58	1.15	0.49	29.77
R6/602	W14/602	BEDROOM	1.01		0.68			
R6/602	W15/602	BEDROOM	1.05	2.06	0.71	1.39	0.67	32.52
R7/602	W16/602	BEDROOM	0.90		0.59			
R7/602	W17/602	BEDROOM	0.93	1.83	0.61	1.20	0.63	34.21
R8/602	W18/602	BEDROOM	1.08		0.71			
R8/602	W19/602	BEDROOM	1.11	2.19	0.74	1.44	0.75	34.11
R9/602	W20/602	BEDROOM	1.33		0.89			
R9/602	W21/602	BEDROOM	1.36		0.93			
R9/602	W22/602	BEDROOM	0.81	3.49	0.81	2.63	0.86	24.69
R10/602	W23/602	LIVINGROOM	3.78		2.64			
R10/602	W24/602	LIVINGROOM	1.19	4.97	1.18	3.82	1.15	23.10
R11/602	W25/602	BEDROOM	5.66	5.66	4.49	4.49	1.17	20.68
R12/602	W26/602	BEDROOM	2.94		2.21			
R12/602	W27/602	BEDROOM	1.23		1.05			
R12/602	W28/602	BEDROOM	1.24	5.41	1.07	4.34	1.07	19.74
R13/602	W29/602	LIVINGROOM	0.67		0.59			
R13/602	W30/602	LIVINGROOM	0.67		0.60			
R13/602	W31/602	LIVINGROOM	0.67		0.62			
R13/602	W32/602	LIVINGROOM	1.70	3.71	1.70	3.51	0.20	5.47
R14/602	W33/602	BEDROOM	1.50		1.50			
R14/602	W34/602	BEDROOM	1.34		1.34			
R14/602	W35/602	BEDROOM	1.34	4.18	1.34	4.18	0.00	0.00

Centrepont
Proposed Scheme 17/03/13 IR13 - B
DAYLIGHT ANALYSIS

Average Daylight Factor								
Room	Window	Room Use	Existing		Proposed		Loss	%
			ADF	Total	ADF	Total		
R1/603	W1/603	BEDROOM	3.09	5.65	3.09	5.65	0.00	0.00
R1/603	W2/603	BEDROOM	1.27		1.27			
R1/603	W3/603	BEDROOM	1.29		1.29			
R2/603	W4/603	BEDROOM	0.96	1.92	0.96	1.92	0.00	0.00
R2/603	W5/603	BEDROOM	0.96		0.96			
R3/603	W6/603	BEDROOM	1.04	4.25	1.04	4.25	0.00	0.00
R3/603	W7/603	BEDROOM	1.04		1.04			
R3/603	W8/603	BEDROOM	2.18		2.18			
R4/603	W9/603	BEDROOM	2.04	3.67	2.04	3.26	0.41	11.19
R4/603	W10/603	BEDROOM	0.80		0.61			
R4/603	W11/603	BEDROOM	0.82		0.61			
R5/603	W12/603	LKD	0.55	2.29	0.40	1.60	0.70	30.35
R5/603	W13/603	LKD	0.57		0.40			
R5/603	W14/603	LKD	0.58		0.39			
R5/603	W15/603	LKD	0.60		0.41			
R6/603	W16/603	BEDROOM	0.96	1.95	0.64	1.29	0.66	33.88
R6/603	W17/603	BEDROOM	0.99		0.65			
R7/603	W18/603	BEDROOM	1.14	2.31	0.75	1.53	0.78	33.88
R7/603	W19/603	BEDROOM	1.17		0.78			
R8/603	W20/603	BEDROOM	1.39	3.65	0.94	2.75	0.91	24.77
R8/603	W21/603	BEDROOM	1.42		0.97			
R8/603	W22/603	BEDROOM	0.84		0.84			
R9/603	W23/603	LIVINGROOM	4.07	5.26	2.74	3.92	1.34	25.46
R9/603	W24/603	LIVINGROOM	1.18		1.18			

Centrepont
Proposed Scheme 17/03/13 IR13 - B
DAYLIGHT ANALYSIS

Room	Window	Room Use	Average Daylight Factor					
			Existing	Total	Proposed	Total	Loss	%
R10/603	W25/603	BEDROOM	5.93	5.93	4.74	4.74	1.19	20.05
R11/603	W26/603	BEDROOM	2.54		1.96			
R11/603	W27/603	BEDROOM	1.07		0.91			
R11/603	W28/603	BEDROOM	1.07	4.68	0.93	3.81	0.88	18.70
R12/603	W29/603	LKD	0.68		0.60			
R12/603	W30/603	LKD	0.68		0.61			
R12/603	W31/603	LKD	0.68		0.63			
R12/603	W32/603	LKD	1.76	3.79	1.76	3.60	0.20	5.17
R1/604	W1/604	BEDROOM	3.20		3.20			
R1/604	W2/604	BEDROOM	1.32		1.32			
R1/604	W3/604	BEDROOM	1.33	5.85	1.33	5.85	0.00	0.00
R2/604	W4/604	BEDROOM	0.99		0.99			
R2/604	W5/604	BEDROOM	1.00	1.99	1.00	1.99	0.00	0.00
R3/604	W6/604	BEDROOM	1.07		1.07			
R3/604	W7/604	BEDROOM	1.07		1.07			
R3/604	W8/604	BEDROOM	2.30	4.44	2.30	4.44	0.00	0.00
R4/604	W9/604	BEDROOM	2.06		2.06			
R4/604	W10/604	BEDROOM	0.85		0.67			
R4/604	W11/604	BEDROOM	0.86	3.76	0.67	3.39	0.37	9.89
R5/604	W12/604	LKD	0.57		0.43			
R5/604	W13/604	LKD	0.59		0.44			
R5/604	W14/604	LKD	0.60		0.43			
R5/604	W15/604	LKD	0.62	2.38	0.44	1.74	0.64	26.97
R6/604	W16/604	BEDROOM	0.99		0.69			
R6/604	W17/604	BEDROOM	1.02	2.01	0.70	1.39	0.63	31.09

Centrepont
Proposed Scheme 17/03/13 IR13 - B
DAYLIGHT ANALYSIS

Room	Window	Room Use	Average Daylight Factor					
			Existing		Proposed		Loss	%
			ADF	Total	ADF	Total		
R7/604	W18/604	BEDROOM	1.18	2.37	0.80	1.63	0.75	31.44
R7/604	W19/604	BEDROOM	1.20		0.82			
R8/604	W20/604	BEDROOM	1.42	3.76	0.99	2.90	0.86	22.91
R8/604	W21/604	BEDROOM	1.45		1.02			
R8/604	W22/604	BEDROOM	0.89		0.89			
R9/604	W23/604	LKD	4.22	5.40	2.85	4.02	1.38	25.52
R9/604	W24/604	LKD	1.18		1.17			
R10/604	W25/604	BEDROOM	5.93	5.93	4.83	4.83	1.10	18.51
R11/604	W26/604	BEDROOM	2.57	4.73	2.04	3.93	0.80	16.88
R11/604	W27/604	BEDROOM	1.08		0.93			
R11/604	W28/604	BEDROOM	1.08		0.95			
R12/604	W29/604	LKD	0.68	3.86	0.62	3.68	0.18	4.64
R12/604	W30/604	LKD	0.69		0.63			
R12/604	W31/604	LKD	0.69		0.64			
R12/604	W32/604	LKD	1.81		1.81			
R13/604	W33/604	BEDROOM	1.41	5.08	1.41	5.08	0.00	0.00
R13/604	W34/604	BEDROOM	1.22		1.22			
R13/604	W35/604	BEDROOM	1.22		1.22			
R13/604	W36/604	BEDROOM	1.22		1.22			
R1/605	W1/605	BEDROOM	2.26	5.06	2.26	5.06	0.00	0.00
R1/605	W2/605	BEDROOM	0.92		0.92			
R1/605	W3/605	BEDROOM	0.94		0.94			
R1/605	W4/605	BEDROOM	0.94		0.94			
R2/605	W5/605	BEDROOM	0.91		0.91			

Centrepont
Proposed Scheme 17/03/13 IR13 - B
DAYLIGHT ANALYSIS

Room	Window	Room Use	Average Daylight Factor					
			Existing	Total	Proposed	Total	Loss	%
R2/605	W6/605	BEDROOM	0.91		0.91			
R2/605	W7/605	BEDROOM	0.91		0.91			
R2/605	W8/605	BEDROOM	2.01	4.73	2.01	4.73	0.00	0.00
R3/605	W9/605	BEDROOM	1.65		1.65			
R3/605	W10/605	BEDROOM	0.71		0.59			
R3/605	W11/605	BEDROOM	0.72	3.08	0.58	2.82	0.26	8.32
R4/605	W12/605	BEDROOM	0.92		0.74			
R4/605	W13/605	BEDROOM	0.94	1.86	0.74	1.47	0.39	21.08
R5/605	W14/605	LKD	0.50		0.38			
R5/605	W15/605	LKD	0.51		0.38			
R5/605	W16/605	LKD	0.53		0.39			
R5/605	W17/605	LKD	0.54	2.07	0.39	1.54	0.54	25.83
R6/605	W18/605	BEDROOM	1.11		0.80			
R6/605	W19/605	BEDROOM	1.13	2.24	0.82	1.62	0.62	27.77
R7/605	W20/605	BEDROOM	1.02		0.74			
R7/605	W21/605	BEDROOM	1.03		0.76			
R7/605	W22/605	BEDROOM	0.61	2.66	0.61	2.11	0.55	20.66
R8/605	W23/605	LKD	2.28		1.56			
R8/605	W24/605	LKD	0.62	2.90	0.62	2.17	0.73	25.14
R9/605	W25/605	BEDROOM	6.96	6.96	5.83	5.83	1.13	16.26
R10/605	W26/605	BEDROOM	3.03		2.50			
R10/605	W27/605	BEDROOM	1.27		1.12			
R10/605	W28/605	BEDROOM	1.28	5.58	1.14	4.76	0.82	14.63
R11/605	W29/605	LKD	0.69		0.63			

Centrepont
Proposed Scheme 17/03/13 IR13 - B
DAYLIGHT ANALYSIS

Room	Window	Room Use	Average Daylight Factor					
			Existing		Proposed		Loss	%
			ADF	Total	ADF	Total		
R11/605	W30/605	LKD	0.69		0.64			
R11/605	W31/605	LKD	0.70		0.65			
R11/605	W32/605	LKD	1.86	3.94	1.86	3.78	0.16	4.09
R12/605	W33/605	BEDROOM	1.66		1.66			
R12/605	W34/605	BEDROOM	1.42		1.42			
R12/605	W35/605	BEDROOM	1.42	4.50	1.42	4.50	0.00	0.00
R1/606	W1/606	BEDROOM	2.37		2.37			
R1/606	W2/606	BEDROOM	0.96		0.96			
R1/606	W3/606	BEDROOM	0.97		0.97			
R1/606	W4/606	BEDROOM	0.97	5.28	0.97	5.28	0.00	0.00
R2/606	W5/606	BEDROOM	0.94		0.94			
R2/606	W6/606	BEDROOM	0.94		0.94			
R2/606	W7/606	BEDROOM	0.94		0.94			
R2/606	W8/606	BEDROOM	2.13	4.95	2.13	4.95	0.00	0.00
R3/606	W9/606	BEDROOM	1.67		1.67			
R3/606	W10/606	BEDROOM	0.75		0.65			
R3/606	W11/606	BEDROOM	0.75	3.16	0.65	2.96	0.21	6.51
R4/606	W12/606	BEDROOM	0.96		0.81			
R4/606	W13/606	BEDROOM	0.98	1.94	0.81	1.62	0.32	16.64
R5/606	W14/606	LKD	0.51		0.41			
R5/606	W15/606	LKD	0.53		0.42			
R5/606	W16/606	LKD	0.54		0.42			
R5/606	W17/606	LKD	0.55	2.12	0.43	1.68	0.44	20.92
R6/606	W18/606	BEDROOM	1.13		0.87			
R6/606	W19/606	BEDROOM	1.14	2.27	0.88	1.75	0.53	23.16

Centrepont
Proposed Scheme 17/03/13 IR13 - B
DAYLIGHT ANALYSIS

Room	Window	Room Use	Average Daylight Factor					
			Existing		Proposed		Loss	%
ADF	Total	ADF	Total					
R7/606	W20/606	BEDROOM	1.03		0.79			
R7/606	W21/606	BEDROOM	1.04		0.81			
R7/606	W22/606	BEDROOM	0.61	2.68	0.61	2.21	0.47	17.51
R8/606	W23/606	LKD	2.32		1.59			
R8/606	W24/606	LKD	0.61	2.93	0.61	2.21	0.73	24.74
R9/606	W25/606	BEDROOM	6.88	6.88	5.95	5.95	0.93	13.53
R10/606	W26/606	BEDROOM	3.02		2.59			
R10/606	W27/606	BEDROOM	1.27		1.14			
R10/606	W28/606	BEDROOM	1.28	5.57	1.16	4.90	0.67	12.04
R11/606	W29/606	LKD	0.69		0.64			
R11/606	W30/606	LKD	0.69		0.65			
R11/606	W31/606	LKD	0.69		0.66			
R11/606	W32/606	LKD	1.87	3.95	1.87	3.82	0.13	3.37
R12/606	W33/606	BEDROOM	1.67		1.67			
R12/606	W34/606	BEDROOM	1.42		1.42			
R12/606	W35/606	BEDROOM	1.42	4.52	1.42	4.52	0.00	0.00
R1/607	W1/607	BEDROOM	2.49		2.49			
R1/607	W2/607	BEDROOM	1.00		1.00			
R1/607	W3/607	BEDROOM	1.01		1.01			
R1/607	W4/607	BEDROOM	1.01	5.51	1.01	5.51	0.00	0.00
R2/607	W5/607	BEDROOM	0.97		0.97			
R2/607	W6/607	BEDROOM	0.97		0.97			
R2/607	W7/607	BEDROOM	0.97		0.97			
R2/607	W8/607	BEDROOM	2.25	5.15	2.25	5.15	0.00	0.00
R3/607	W9/607	BEDROOM	1.67		1.67			

Centrepont
Proposed Scheme 17/03/13 IR13 - B
DAYLIGHT ANALYSIS

Room	Window	Room Use	Average Daylight Factor						
			Existing		Proposed		Loss	%	
			ADF	Total	ADF	Total			
R3/607	W10/607	BEDROOM	0.79		0.71				
R3/607	W11/607	BEDROOM	0.79	3.25	0.71	3.09	0.16		4.78
R4/607	W12/607	BEDROOM	1.00		0.89				
R4/607	W13/607	BEDROOM	1.02	2.02	0.89	1.78	0.24		11.97
R5/607	W14/607	LKD	0.53		0.45				
R5/607	W15/607	LKD	0.54		0.46				
R5/607	W16/607	LKD	0.55		0.46				
R5/607	W17/607	LKD	0.56	2.18	0.46	1.84	0.34		15.58
R6/607	W18/607	BEDROOM	1.14		0.94				
R6/607	W19/607	BEDROOM	1.16	2.30	0.95	1.89	0.41		17.74
R7/607	W20/607	BEDROOM	1.04		0.85				
R7/607	W21/607	BEDROOM	1.04		0.86				
R7/607	W22/607	BEDROOM	0.62	2.69	0.62	2.33	0.37		13.55
R8/607	W23/607	LKD	2.35		1.76				
R8/607	W24/607	LKD	0.61	2.96	0.61	2.37	0.59		20.07
R9/607	W25/607	BEDROOM	6.79	6.79	6.09	6.09	0.70		10.30
R10/607	W26/607	BEDROOM	3.02		2.70				
R10/607	W27/607	BEDROOM	1.26		1.16				
R10/607	W28/607	BEDROOM	1.27	5.55	1.18	5.04	0.50		9.09
R11/607	W29/607	LKD	0.69		0.65				
R11/607	W30/607	LKD	0.69		0.65				
R11/607	W31/607	LKD	0.69		0.66				
R11/607	W32/607	LKD	1.88	3.95	1.88	3.84	0.10		2.61
R12/607	W33/607	BEDROOM	1.67		1.67				

Average Daylight Factor								
Room	Window	Room Use	Existing		Proposed		Loss	%
			ADF	Total	ADF	Total		
R12/607	W34/607	BEDROOM	1.42	4.51	1.42	4.51	0.00	0.00
R12/607	W35/607	BEDROOM	1.42		1.42			
R1/608	W1/608	BEDROOM	2.62	5.74	2.62	5.74	0.00	0.00
R1/608	W2/608	BEDROOM	1.04		1.04			
R1/608	W3/608	BEDROOM	1.04		1.04			
R1/608	W4/608	BEDROOM	1.04		1.04			
R2/608	W5/608	BEDROOM	1.00	5.32	1.00	5.32	0.00	0.00
R2/608	W6/608	BEDROOM	0.99		0.99			
R2/608	W7/608	BEDROOM	0.99		0.99			
R2/608	W8/608	BEDROOM	2.34		2.34			
R3/608	W9/608	BEDROOM	1.66	3.31	1.66	3.21	0.10	3.11
R3/608	W10/608	BEDROOM	0.83		0.78			
R3/608	W11/608	BEDROOM	0.83		0.77			
R4/608	W12/608	BEDROOM	1.05	2.10	0.97	1.94	0.16	7.75
R4/608	W13/608	BEDROOM	1.06		0.97			
R5/608	W14/608	LKD	0.54	2.23	0.50	2.00	0.23	10.15
R5/608	W15/608	LKD	0.56		0.50			
R5/608	W16/608	LKD	0.56		0.50			
R5/608	W17/608	LKD	0.57		0.50			
R6/608	W18/608	BEDROOM	1.16	2.32	1.02	2.05	0.28	11.83
R6/608	W19/608	BEDROOM	1.17		1.03			
R7/608	W20/608	BEDROOM	1.04	2.70	0.92	2.45	0.25	9.19
R7/608	W21/608	BEDROOM	1.05		0.92			
R7/608	W22/608	BEDROOM	0.61		0.61			
R8/608	W23/608	LKD	2.36		1.99			

Centrepoint
Proposed Scheme 17/03/13 IR13 - B
DAYLIGHT ANALYSIS

Room	Window	Room Use	Average Daylight Factor					
			Existing		Proposed		Loss	%
			ADF	Total	ADF	Total		
R8/608	W24/608	LKD	0.62	2.98	0.62	2.61	0.38	12.58
R9/608	W25/608	BEDROOM	6.69	6.69	6.23	6.23	0.47	6.96
R10/608	W26/608	BEDROOM	3.01		2.80			
R10/608	W27/608	BEDROOM	1.25		1.19			
R10/608	W28/608	BEDROOM	1.26	5.51	1.20	5.19	0.33	5.97
R11/608	W29/608	LKD	0.68		0.65			
R11/608	W30/608	LKD	0.68		0.66			
R11/608	W31/608	LKD	0.68		0.67			
R11/608	W32/608	LKD	1.88	3.93	1.88	3.86	0.07	1.73
R12/608	W33/608	BEDROOM	1.65		1.65			
R12/608	W34/608	BEDROOM	1.42		1.42			
R12/608	W35/608	BEDROOM	1.42	4.49	1.42	4.49	0.00	0.00
R1/609	W1/609	BEDROOM	2.74		2.74			
R1/609	W2/609	BEDROOM	1.07		1.07			
R1/609	W3/609	BEDROOM	1.07		1.07			
R1/609	W4/609	BEDROOM	1.06	5.93	1.06	5.93	0.00	0.00
R2/609	W5/609	BEDROOM	1.02		1.02			
R2/609	W6/609	BEDROOM	1.01		1.01			
R2/609	W7/609	BEDROOM	1.01		1.01			
R2/609	W8/609	BEDROOM	2.43	5.46	2.43	5.46	0.00	0.00
R3/609	W9/609	BEDROOM	1.66		1.66			
R3/609	W10/609	BEDROOM	0.86		0.83			
R3/609	W11/609	BEDROOM	0.86	3.38	0.83	3.32	0.06	1.66
R4/609	W12/609	BEDROOM	1.08		1.04			
R4/609	W13/609	BEDROOM	1.09	2.17	1.04	2.08	0.09	4.05

Room	Window	Room Use	Average Daylight Factor					
			Existing	Total	Proposed	Total	Loss	%
			ADF		ADF			
R5/609	W14/609	LKD	0.56		0.53			
R5/609	W15/609	LKD	0.57		0.54			
R5/609	W16/609	LKD	0.57		0.54			
R5/609	W17/609	LKD	0.57	2.27	0.54	2.15	0.12	5.33
R6/609	W18/609	BEDROOM	1.17		1.09			
R6/609	W19/609	BEDROOM	1.17	2.34	1.10	2.19	0.15	6.28
R7/609	W20/609	BEDROOM	1.05		0.98			
R7/609	W21/609	BEDROOM	1.05		0.98			
R7/609	W22/609	BEDROOM	0.61	2.70	0.61	2.57	0.13	4.89
R8/609	W23/609	LKD	2.37		2.18			
R8/609	W24/609	LKD	0.66	3.02	0.65	2.83	0.19	6.36
R9/609	W25/609	BEDROOM	6.65	6.65	6.40	6.40	0.25	3.73
R10/609	W26/609	BEDROOM	2.98		2.88			
R10/609	W27/609	BEDROOM	1.24		1.21			
R10/609	W28/609	BEDROOM	1.24	5.46	1.22	5.30	0.17	3.07
R11/609	W29/609	LKD	0.67		0.66			
R11/609	W30/609	LKD	0.67		0.66			
R11/609	W31/609	LKD	0.68		0.67			
R11/609	W32/609	LKD	1.87	3.89	1.87	3.86	0.03	0.85
R12/609	W33/609	BEDROOM	1.63		1.63			
R12/609	W34/609	BEDROOM	1.40		1.40			
R12/609	W35/609	BEDROOM	1.40	4.43	1.40	4.43	0.00	0.00
R1/610	W1/610	BEDROOM	4.23		4.23			
R1/610	W2/610	BEDROOM	1.58		1.58			

Centrepont
Proposed Scheme 17/03/13 IR13 - B
DAYLIGHT ANALYSIS

Room	Window	Room Use	Average Daylight Factor					
			Existing		Proposed		Loss	%
			ADF	Total	ADF	Total		
R1/610	W3/610	BEDROOM	1.57	7.38	1.57	7.38	0.00	0.00
R2/610	W4/610	BEDROOM	1.15		1.15			
R2/610	W5/610	BEDROOM	1.16	2.31	1.16	2.31	0.00	0.00
R3/610	W6/610	BEDROOM	1.23		1.23			
R3/610	W7/610	BEDROOM	1.23		1.23			
R3/610	W8/610	BEDROOM	3.02	5.48	3.02	5.48	0.00	0.00
R4/610	W9/610	BEDROOM	2.11		2.11			
R4/610	W10/610	BEDROOM	1.09		1.08			
R4/610	W11/610	BEDROOM	1.08	4.28	1.08	4.26	0.02	0.35
R5/610	W12/610	LKD	0.58		0.57			
R5/610	W13/610	LKD	0.58		0.57			
R5/610	W14/610	LKD	0.57		0.57			
R5/610	W15/610	LKD	0.58		0.58			
R5/610	W16/610	LKD	0.58	2.89	0.58	2.86	0.03	0.97
R6/610	W17/610	BEDROOM	1.24		1.22			
R6/610	W18/610	BEDROOM	1.24	2.48	1.23	2.45	0.03	1.13
R7/610	W19/610	LKD	0.58		0.57			
R7/610	W20/610	LKD	0.58		0.57			
R7/610	W21/610	LKD	0.58		0.57			
R7/610	W22/610	LKD	0.35	2.09	0.35	2.06	0.02	1.01
R8/610	W23/610	LKD	2.35		2.31			
R8/610	W24/610	LKD	0.78	3.13	0.78	3.09	0.04	1.31
R9/610	W25/610	BEDROOM	6.99	6.99	6.94	6.94	0.06	0.79
R10/610	W26/610	BEDROOM	2.97		2.95			

Centrepont
Proposed Scheme 17/03/13 IR13 - B
DAYLIGHT ANALYSIS

Room	Window	Room Use	Average Daylight Factor					
			Existing		Proposed		Loss	%
			ADF	Total	ADF	Total		
R10/610	W27/610	BEDROOM	1.22		1.22			
R10/610	W28/610	BEDROOM	1.23	5.42	1.23	5.39	0.03	0.59
R11/610	W29/610	LKD	0.66		0.66			
R11/610	W30/610	LKD	0.67		0.66			
R11/610	W31/610	LKD	0.67		0.67			
R11/610	W32/610	LKD	2.79	4.79	2.79	4.79	0.00	0.08
R12/610	W33/610	BEDROOM	2.56		2.56			
R12/610	W34/610	BEDROOM	1.38		1.38			
R12/610	W35/610	BEDROOM	1.38	5.33	1.38	5.33	0.00	0.00
R1/611	W1/611		2.33		2.33			
R1/611	W2/611		0.91		0.91			
R1/611	W3/611		0.91		0.91			
R1/611	W4/611		0.90	5.06	0.90	5.06	0.00	0.00
R2/611	W5/611		0.89		0.89			
R2/611	W6/611		0.89		0.89			
R2/611	W7/611		0.88		0.88			
R2/611	W8/611		1.91	4.57	1.91	4.57	0.00	0.00
R3/611	W9/611		1.16		1.16			
R3/611	W10/611		0.65		0.65			
R3/611	W11/611		0.65		0.65			
R3/611	W12/611		0.66		0.66			
R3/611	W13/611		0.66	3.77	0.66	3.77	0.00	0.00
R4/611	W14/611		0.72		0.72			
R4/611	W15/611		0.73		0.73			
R4/611	W16/611		0.73		0.73			
R4/611	W17/611		0.74	2.92	0.74	2.92	0.00	0.00

Centrepont
Proposed Scheme 17/03/13 IR13 - B
DAYLIGHT ANALYSIS

Room	Window	Room Use	Average Daylight Factor				Loss	%
			Existing	Total	Proposed	Total		
R5/611	W18/611		1.24		1.24			
R5/611	W19/611		1.25	2.49	1.25	2.49	0.00	0.00
R6/611	W20/611		1.11		1.11			
R6/611	W21/611		1.11		1.11			
R6/611	W22/611		0.78	3.00	0.78	3.00	0.00	0.00
R7/611	W23/611		2.52		2.52			
R7/611	W24/611		1.00	3.52	1.00	3.52	0.00	0.00
R1/612	W1/612		2.27		2.27			
R1/612	W2/612		0.88		0.88			
R1/612	W3/612		0.88		0.88			
R1/612	W4/612		0.88	4.91	0.88	4.91	0.00	0.00
R2/612	W5/612		0.86		0.86			
R2/612	W6/612		0.86		0.86			
R2/612	W7/612		0.85		0.85			
R2/612	W8/612		1.82	4.39	1.82	4.39	0.00	0.00
R3/612	W9/612		1.11		1.11			
R3/612	W10/612		0.64		0.64			
R3/612	W11/612		0.64		0.64			
R3/612	W12/612		0.65		0.65			
R3/612	W13/612		0.65	3.68	0.65	3.68	0.00	0.00
R4/612	W14/612		0.71		0.71			
R4/612	W15/612		0.72		0.72			
R4/612	W16/612		0.72		0.72			
R4/612	W17/612		0.73	2.87	0.73	2.87	0.00	0.00
R5/612	W18/612		1.22		1.22			
R5/612	W19/612		1.23	2.45	1.23	2.45	0.00	0.00

Centrepont
Proposed Scheme 17/03/13 IR13 - B
DAYLIGHT ANALYSIS

Room	Window	Room Use	Average Daylight Factor		ADF	Total	ADF	Total	Loss	%
			Existing	Proposed						
R6/612	W20/612		1.09		1.09		1.09			
R6/612	W21/612		1.09		1.09		1.09			
R6/612	W22/612		0.77	2.95	0.77	2.95	0.77	2.95	0.00	0.00
R7/612	W23/612		2.48		2.48		2.48			
R7/612	W24/612		1.23	3.70	1.23	3.70	1.23	3.70	0.00	0.00
R1/613	W1/613		2.27		2.27		2.27			
R1/613	W2/613		0.87		0.87		0.87			
R1/613	W3/613		0.87		0.87		0.87			
R1/613	W4/613		0.86	4.87	0.86	4.87	0.86	4.87	0.00	0.00
R2/613	W5/613		0.85		0.85		0.85			
R2/613	W6/613		0.84		0.84		0.84			
R2/613	W7/613		0.84		0.84		0.84			
R2/613	W8/613		1.78	4.31	1.78	4.31	1.78	4.31	0.00	0.00
R3/613	W9/613		1.08		1.08		1.08			
R3/613	W10/613		0.63		0.63		0.63			
R3/613	W11/613		0.63		0.63		0.63			
R3/613	W12/613		0.63		0.63		0.63			
R3/613	W13/613		0.63	3.60	0.63	3.60	0.63	3.60	0.00	0.00
R4/613	W14/613		0.69		0.69		0.69			
R4/613	W15/613		0.70		0.70		0.70			
R4/613	W16/613		0.71		0.71		0.71			
R4/613	W17/613		0.71	2.81	0.71	2.81	0.71	2.81	0.00	0.00
R5/613	W18/613		1.20		1.20		1.20			
R5/613	W19/613		1.20	2.40	1.20	2.40	1.20	2.40	0.00	0.00
R6/613	W20/613		1.07		1.07		1.07			

Centrepont
Proposed Scheme 17/03/13 IR13 - B
DAYLIGHT ANALYSIS

Room	Window	Room Use	Average Daylight Factor						Loss	%
			Existing		Proposed					
			ADF	Total	ADF	Total				
R6/613	W21/613		1.07		1.07					
R6/613	W22/613		0.75	2.88	0.75	2.88	0.00	0.00		
R7/613	W23/613		2.43		2.43					
R7/613	W24/613		1.30	3.72	1.30	3.72	0.00	0.00		
R1/614	W1/614		2.32		2.32					
R1/614	W2/614		0.86		0.86					
R1/614	W3/614		0.85		0.85					
R1/614	W4/614		0.85	4.87	0.85	4.87	0.00	0.00		
R2/614	W5/614		0.83		0.83					
R2/614	W6/614		0.83		0.83					
R2/614	W7/614		0.83		0.83					
R2/614	W8/614		1.85	4.34	1.85	4.34	0.00	0.00		
R3/614	W9/614		1.13		1.13					
R3/614	W10/614		0.62		0.62					
R3/614	W11/614		0.62		0.62					
R3/614	W12/614		0.62		0.62					
R3/614	W13/614		0.62	3.61	0.62	3.61	0.00	0.00		
R4/614	W14/614		0.68		0.68					
R4/614	W15/614		0.69		0.69					
R4/614	W16/614		0.69		0.69					
R4/614	W17/614		0.70	2.77	0.70	2.77	0.00	0.00		
R5/614	W18/614		1.18		1.18					
R5/614	W19/614		1.18	2.36	1.18	2.36	0.00	0.00		
R6/614	W20/614		1.05		1.05					
R6/614	W21/614		1.05		1.05					
R6/614	W22/614		1.17	3.26	1.17	3.26	0.00	0.00		

Room	Window	Room Use	Average Daylight Factor					
			Existing		Proposed		Loss	%
			ADF	Total	ADF	Total		
R7/614	W23/614		5.16		5.16			
R7/614	W24/614		1.74	6.89	1.74	6.89	0.00	0.00
R5/6111	W24/6111		1.81		1.81			
R5/6111	W25/6111		1.96		1.96			
R5/6111	W26/6111		1.97		1.97			
R5/6111	W27/6111		0.98		0.98			
R5/6111	W28/6111		1.00		1.00			
R5/6111	W29/6111		1.85		1.85			
R5/6111	W30/6111		1.84	11.40	1.84	11.40	0.00	0.00
R6/6111	W31/6111		1.76		1.76			
R6/6111	W32/6111		1.75		1.75			
R6/6111	W33/6111		1.74		1.74			
R6/6111	W34/6111		1.01	6.27	1.01	6.27	0.00	0.00
R7/6111	W35/6111		0.61		0.61			
R7/6111	W36/6111		2.70		2.70			
R7/6111	W37/6111		2.61	5.92	2.61	5.92	0.00	0.00