


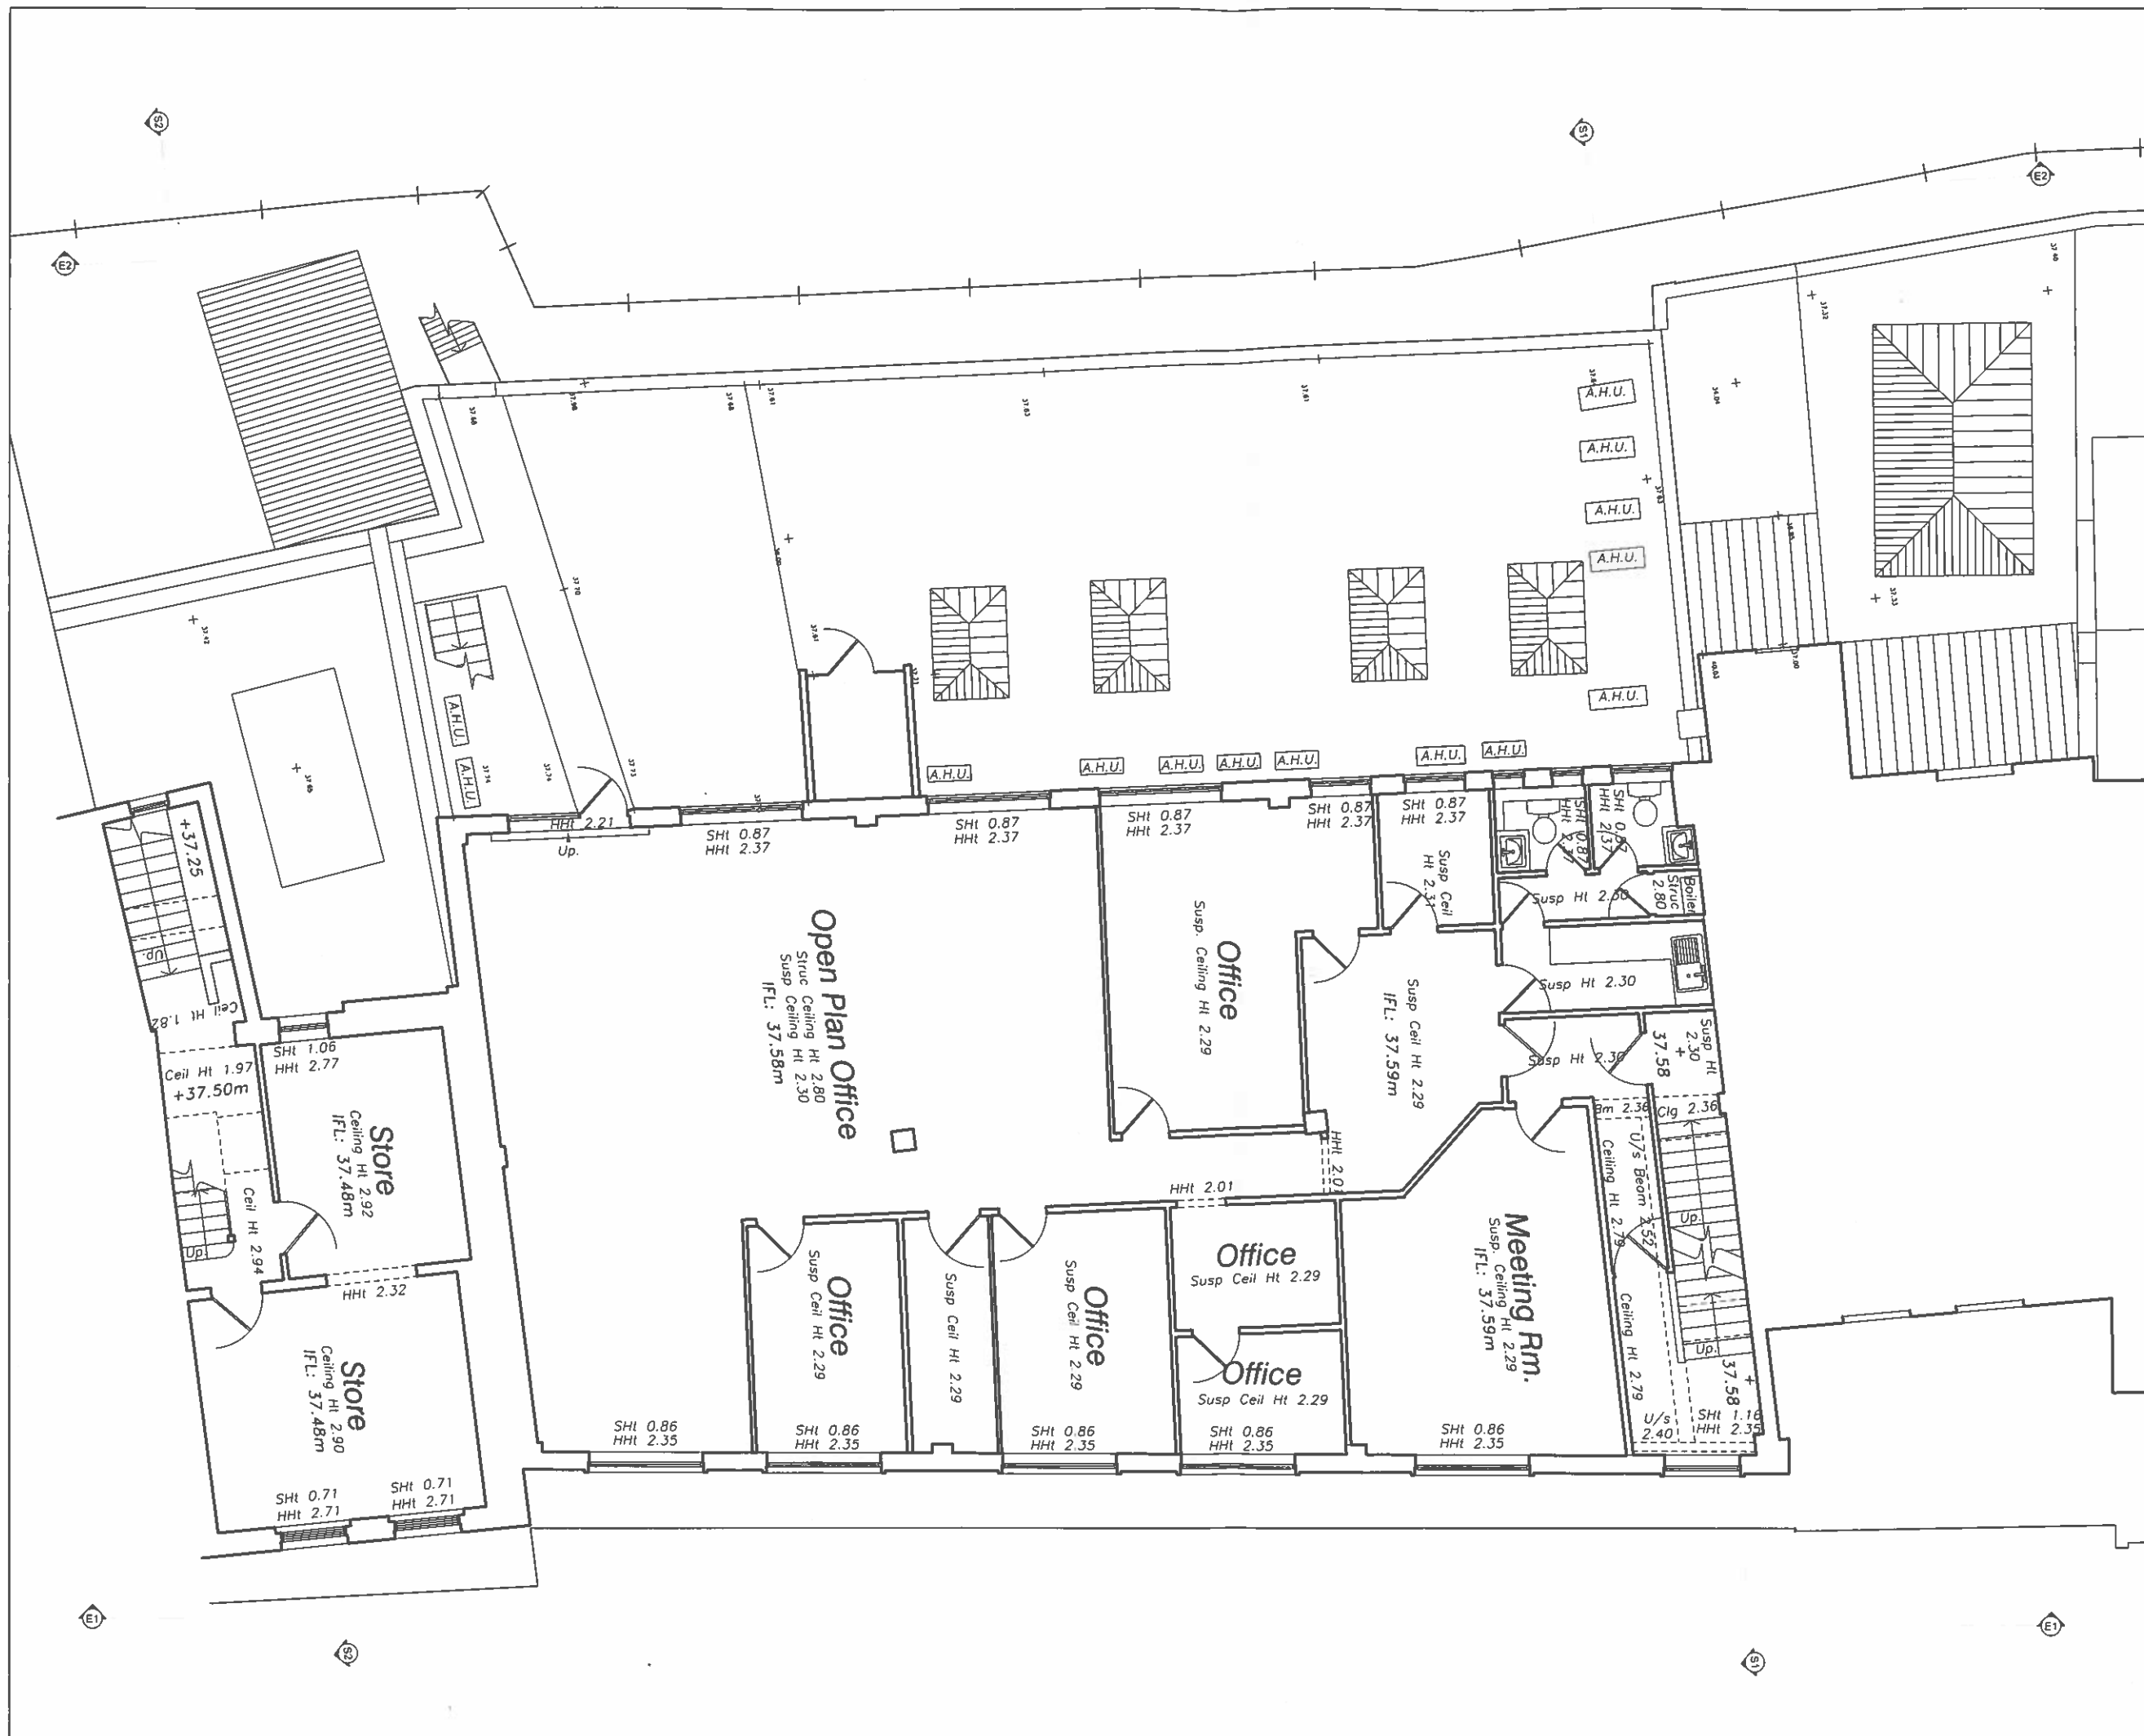

NOTES:

- Drawing based upon the formal survey information issue by GREENHATCH Surveys Dated Sept 2012
- Information to read in conjunction with Structural Engineer and MEP Engineer package information
- All levels indicated as height above Ordinance Survey Datum taken from survey. To be confirmed.
- All dimensions subject to a tolerance of +/-5mm.
- All details are indicative and should be reviewed against contractors selected supplier / manufacturer / system. Any variations are to be advised to and approved by the Contract Administrator prior to commencement on site.
- Refer to CDM Risk Schedule 1232-0000-CDM-001
- Refer to Design Risk Schedule 1232-0000-DRS-001



19.10.2012	PL01 PLANNING
10.10.2012	P01 FOR INFORMATION
DATE	REVISIONS

Do not scale from this drawing
All dimensions to be confirmed on site
Information contained within this drawing is the sole copyright of EMRYS
Architects Ltd and is not to be reproduced without permission
EMRYS Architects are to be notified immediately of any discrepancies

EMRYS
CAP House | 9-12 Long Lane | London | EC1A 9HA
mail@emrysarchitects.com
www.emrysarchitects.com T: 020 7726 5060

1232 | GMS ESTATES LTD


249-255 KENTISH TOWN ROAD
LONDON NW5 2JT

EXISTING FIRST FLOOR PLAN

EB 10.10.2012 1/100


GE PLANNING PL01

1232-0100-AP-003

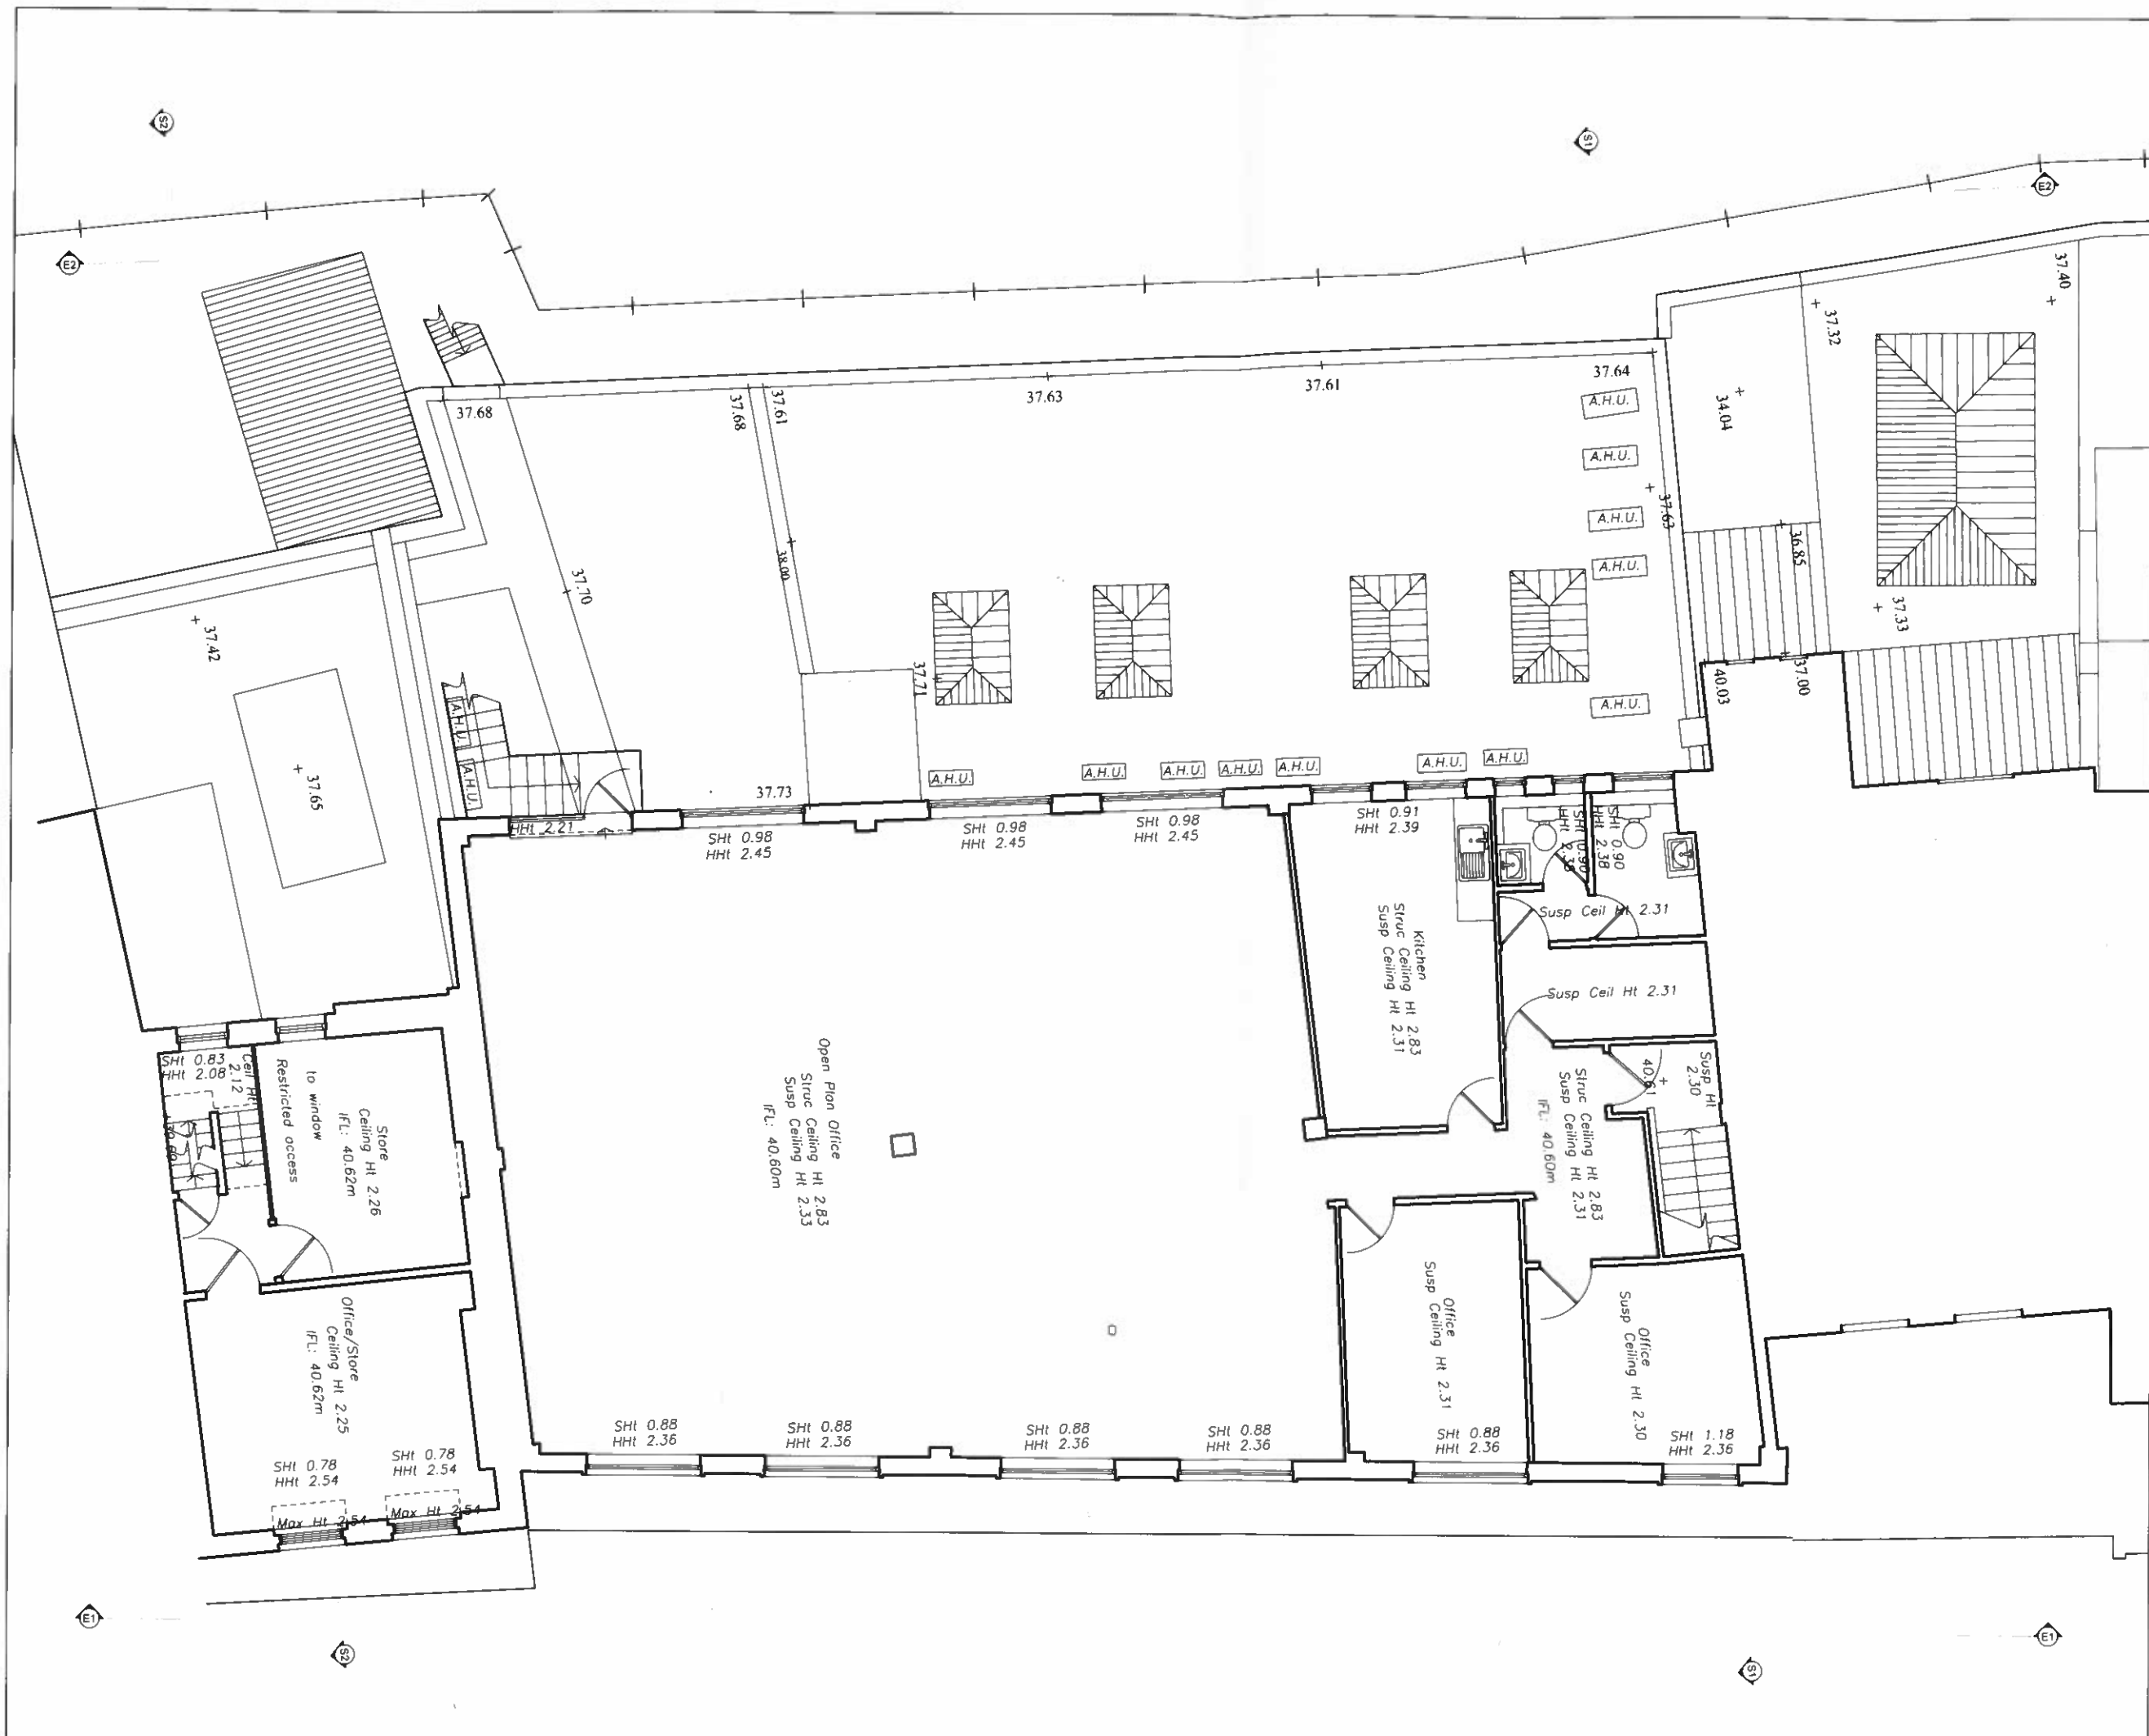

NOTES:

- Drawing based upon the formal survey information issue by GREENHATCH Surveys Dated Sept 2012
- Information to read in conjunction with Structural Engineer and MEP Engineer package information
- All levels indicated as height above Ordinance Survey Datum taken from survey. To be confirmed.
- All dimensions subject to a tolerance of $\pm 5\text{mm}$.
- All details are indicative and should be reviewed against contractors selected supplier / manufacturer / system. Any variations are to be advised to and approved by the Contract Administrator prior to commencement on site.
- Refer to CDM Risk Schedule 1232-0000-CDM-001
- Refer to Design Risk Schedule 1232-0000-DRS-001

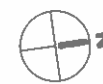

DATE	REVISIONS
19.10.2012	PL01 PLANNING
10.10.2012	P01 FOR INFORMATION

Do not scale from this drawing.
All dimensions to be confirmed on site.
Information contained within this drawing is the sole copyright of EMRYS.
Architects Ltd and is not to be reproduced without permission.
EMRYS Architects are to be notified immediately of any discrepancies.

EMRYS
CAP House | 9-12 Long Lane | London | EC1A 9HA
mail@emrysarchitects.com
www.emrysarchitects.com T: 020 7726 5060

1232 | GMS ESTATES LTD

249-255 KENTISH TOWN ROAD
LONDON NW5 2JT

EXISTING SECOND FLOOR PLAN

EB | 10.10.2012 | 1/100

GE | PLANNING | PL01

1232-0100-AP-004

NOTES:

- Drawing based upon the formal survey information issued by GREENHATCH Surveys
- Dated Sept 2012
- Information to read in conjunction with Structural Engineer and MEP Engineer package information
- All levels indicated as height above Ordnance Survey Datum taken from survey. To be confirmed.
- All dimensions subject to a tolerance of +/-5mm.
- All details are indicative and should be reviewed against contractors selected supplier / manufacturer / system. Any variations are to be advised to and approved by the Contract Administrator prior to commencement on site.
- Refer to CDM Risk Schedule
- Refer to Design Risk Schedule

1232-0000-DRS-001

1232-0000-CDM-001

[illegible]

Do not make any use of the
 information contained within this copyright of LARRY.
 and please list and in not to be reproduced without permission
 (LARRY). Another way to be nothing important of any significance

EMRYS
CAP House | 9-12 Long Lane | London | EC1A 3HA
mail@emrysarchitects.com
www.emrysarchitects.com
T : 020 7726 5060

APR NO	1232	CLASH	GMS ESTATES LTD
TITLE	249-255 KENTISH TOWN ROAD LONDON NW5 2JT		
DRAWN	EXISTING ROOF PLAN		

GE	PLANNING	PL01
EB	10.10.2012	1/100

1232-0100-AP-005

