



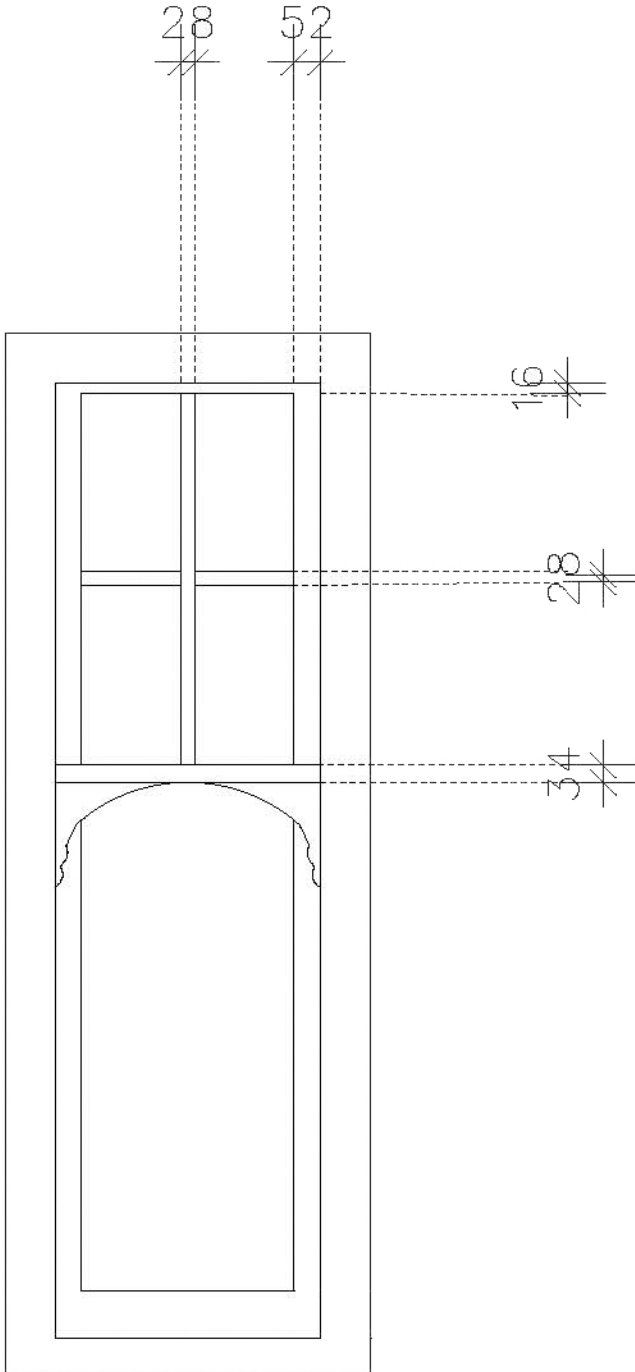

Elevation

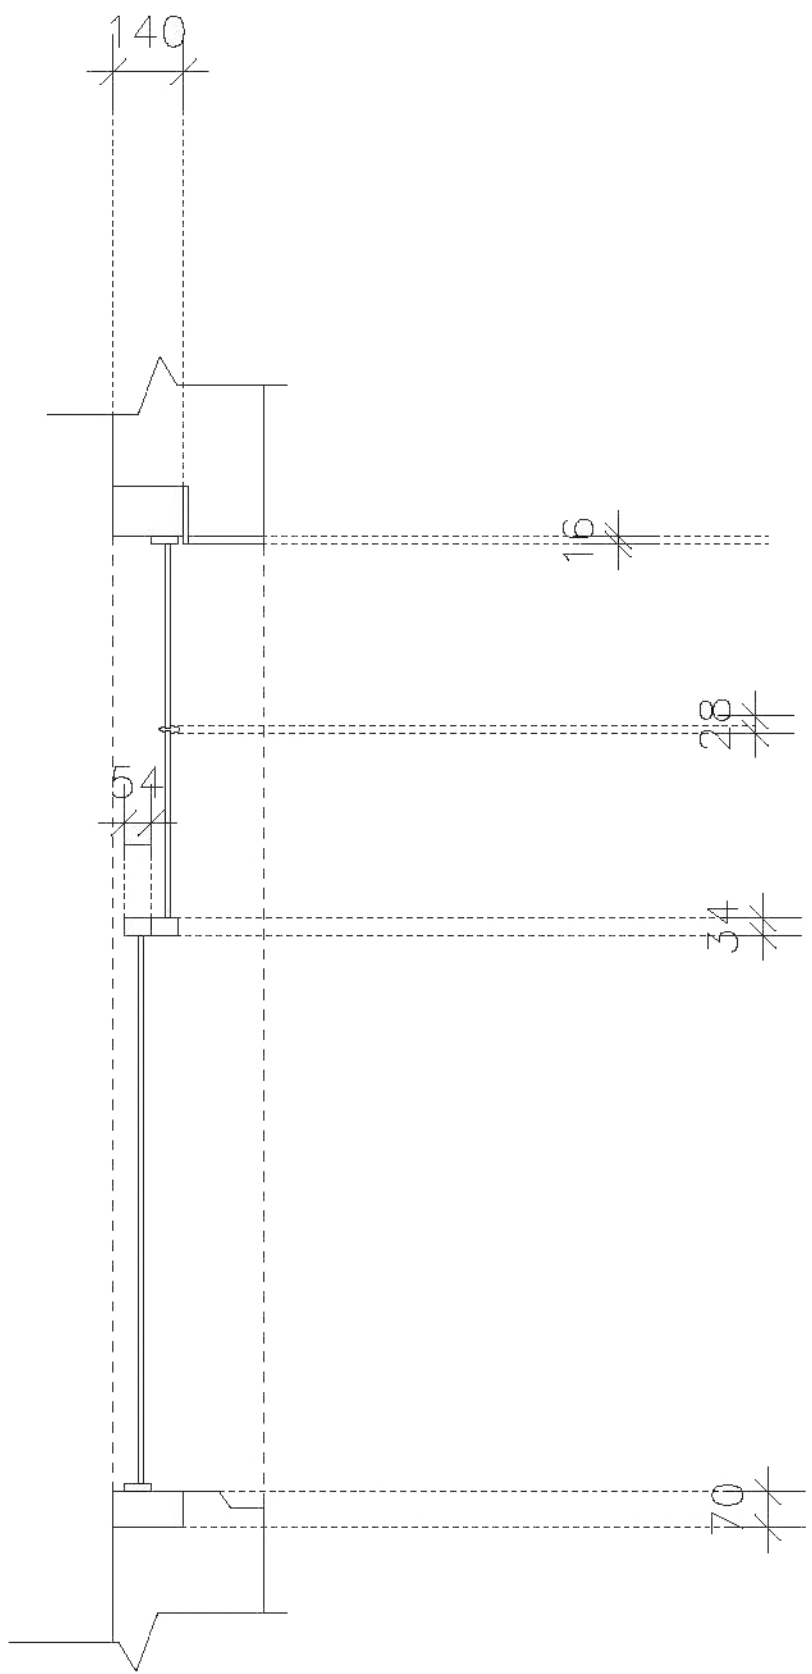

Section

► Copyright exists on the design and the information shown on this drawing
The contractor must verify all dimensions on site prior to commencing work of any kind.

Rev:	Date:	Description:	Drawn by:	Check by:
Scale:	1:20 @ A3	Date:	03 June 2013	
Drawn by:	TG	Checked by:	AL	
Client:				
Mr. G. Dafinis				
Project:				
36 (B) Glenloch Road, London, NW3 4DN Ground Floor Flat				
Drawing Title:				
Existing Windows				
 OWN Developments Ltd. www.ownldn.com Unit 24, Shaftesbury Center 85, Barby Road, W10 6BN, London T: +44 (0) 20 7483 1085				
Drawing Status:				
Planning				
Drawing No:				
OWN/PJ046/DWG/006				