


Red line indicates
finished roof level

| | | |
|---|-------|--------------|
| THIS DRAWING IS UNDER COPYRIGHT AND NO PORTION SHOULD BE USED WITHOUT PRIOR CONSENT. USE FIGURED DIMENSIONS ONLY. ALL FIGURED DIMENSIONS SHOWN ARE TAKEN FROM FINISHED SURFACES. ALL DIMENSIONS AND LEVELS MUST BE CHECKED ON SITE AND ANY INCONSISTENCIES REPORTED IMMEDIATELY TO B3 PRIOR TO PUTTING WORKS IN HAND. | | |
| REVISIONS: | | |
| CODE: | DATE: | DESCRIPTION: |
| | | |

1 EXISTING ELEVATION B
1:100@ A3

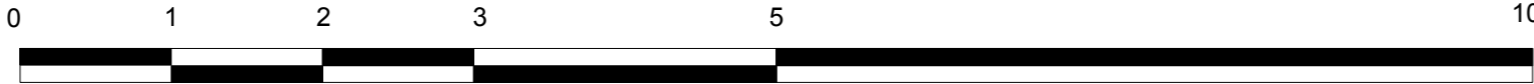

**B3 DESIGN
JERS**

B3 Designers Ltd
Unit 3, 51 Derbyshire Street,
London, E2 6HQ.
Tel: +44 (0)20 7729 8111
Fax: +44 (0)20 7729 8124

| | | | |
|--------------------------------|--------------|-------------------------------|---------------------|
| PROJECT NO: 876 | | CLIENT/PROJECT : HOXTON HQ | |
| DATE: 29.05.2013 | DRAWN: SH | CHECKED: | SCALE: 1:50 @ A3 |
| TITLE: EXISTING ELEVATION B | | | |
| DWG. NO: 876-PLN-08 | | REV: | |