
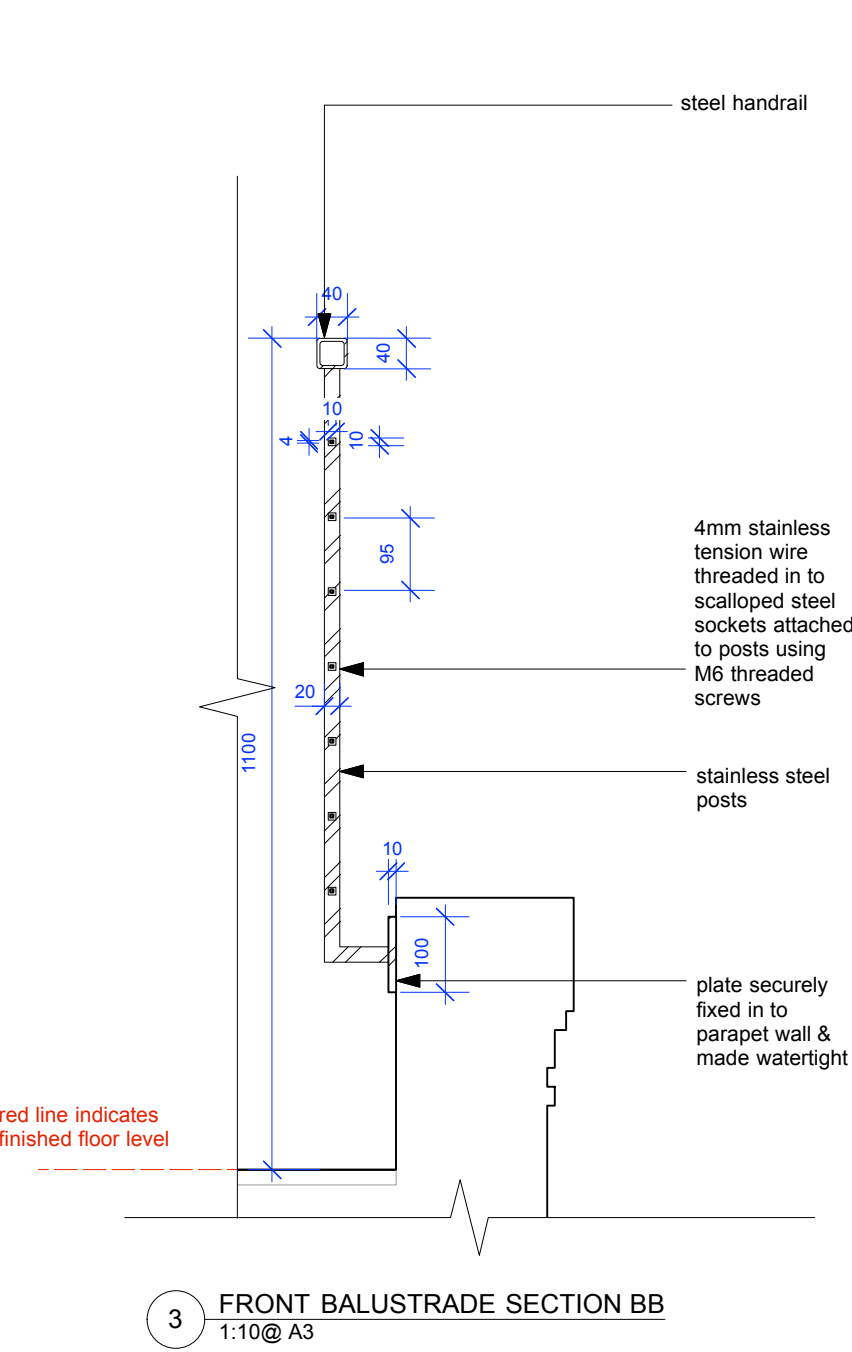


THIS DRAWING IS UNDER COPYRIGHT AND NO PORTION SHOULD BE USED WITHOUT PRIOR CONSENT. USE FIGURED DIMENSIONS ONLY. ALL FIGURED DIMENSIONS SHOWN ARE TAKEN FROM FINISHED SURFACES. ALL DIMENSIONS AND LEVELS MUST BE CHECKED ON SITE AND ANY INCONSISTENCIES REPORTED IMMEDIATELY TO B3 PRIOR TO PUTTING WORKS IN HAND.		
REVISIONS:		
CODE:	DATE:	DESCRIPTION:

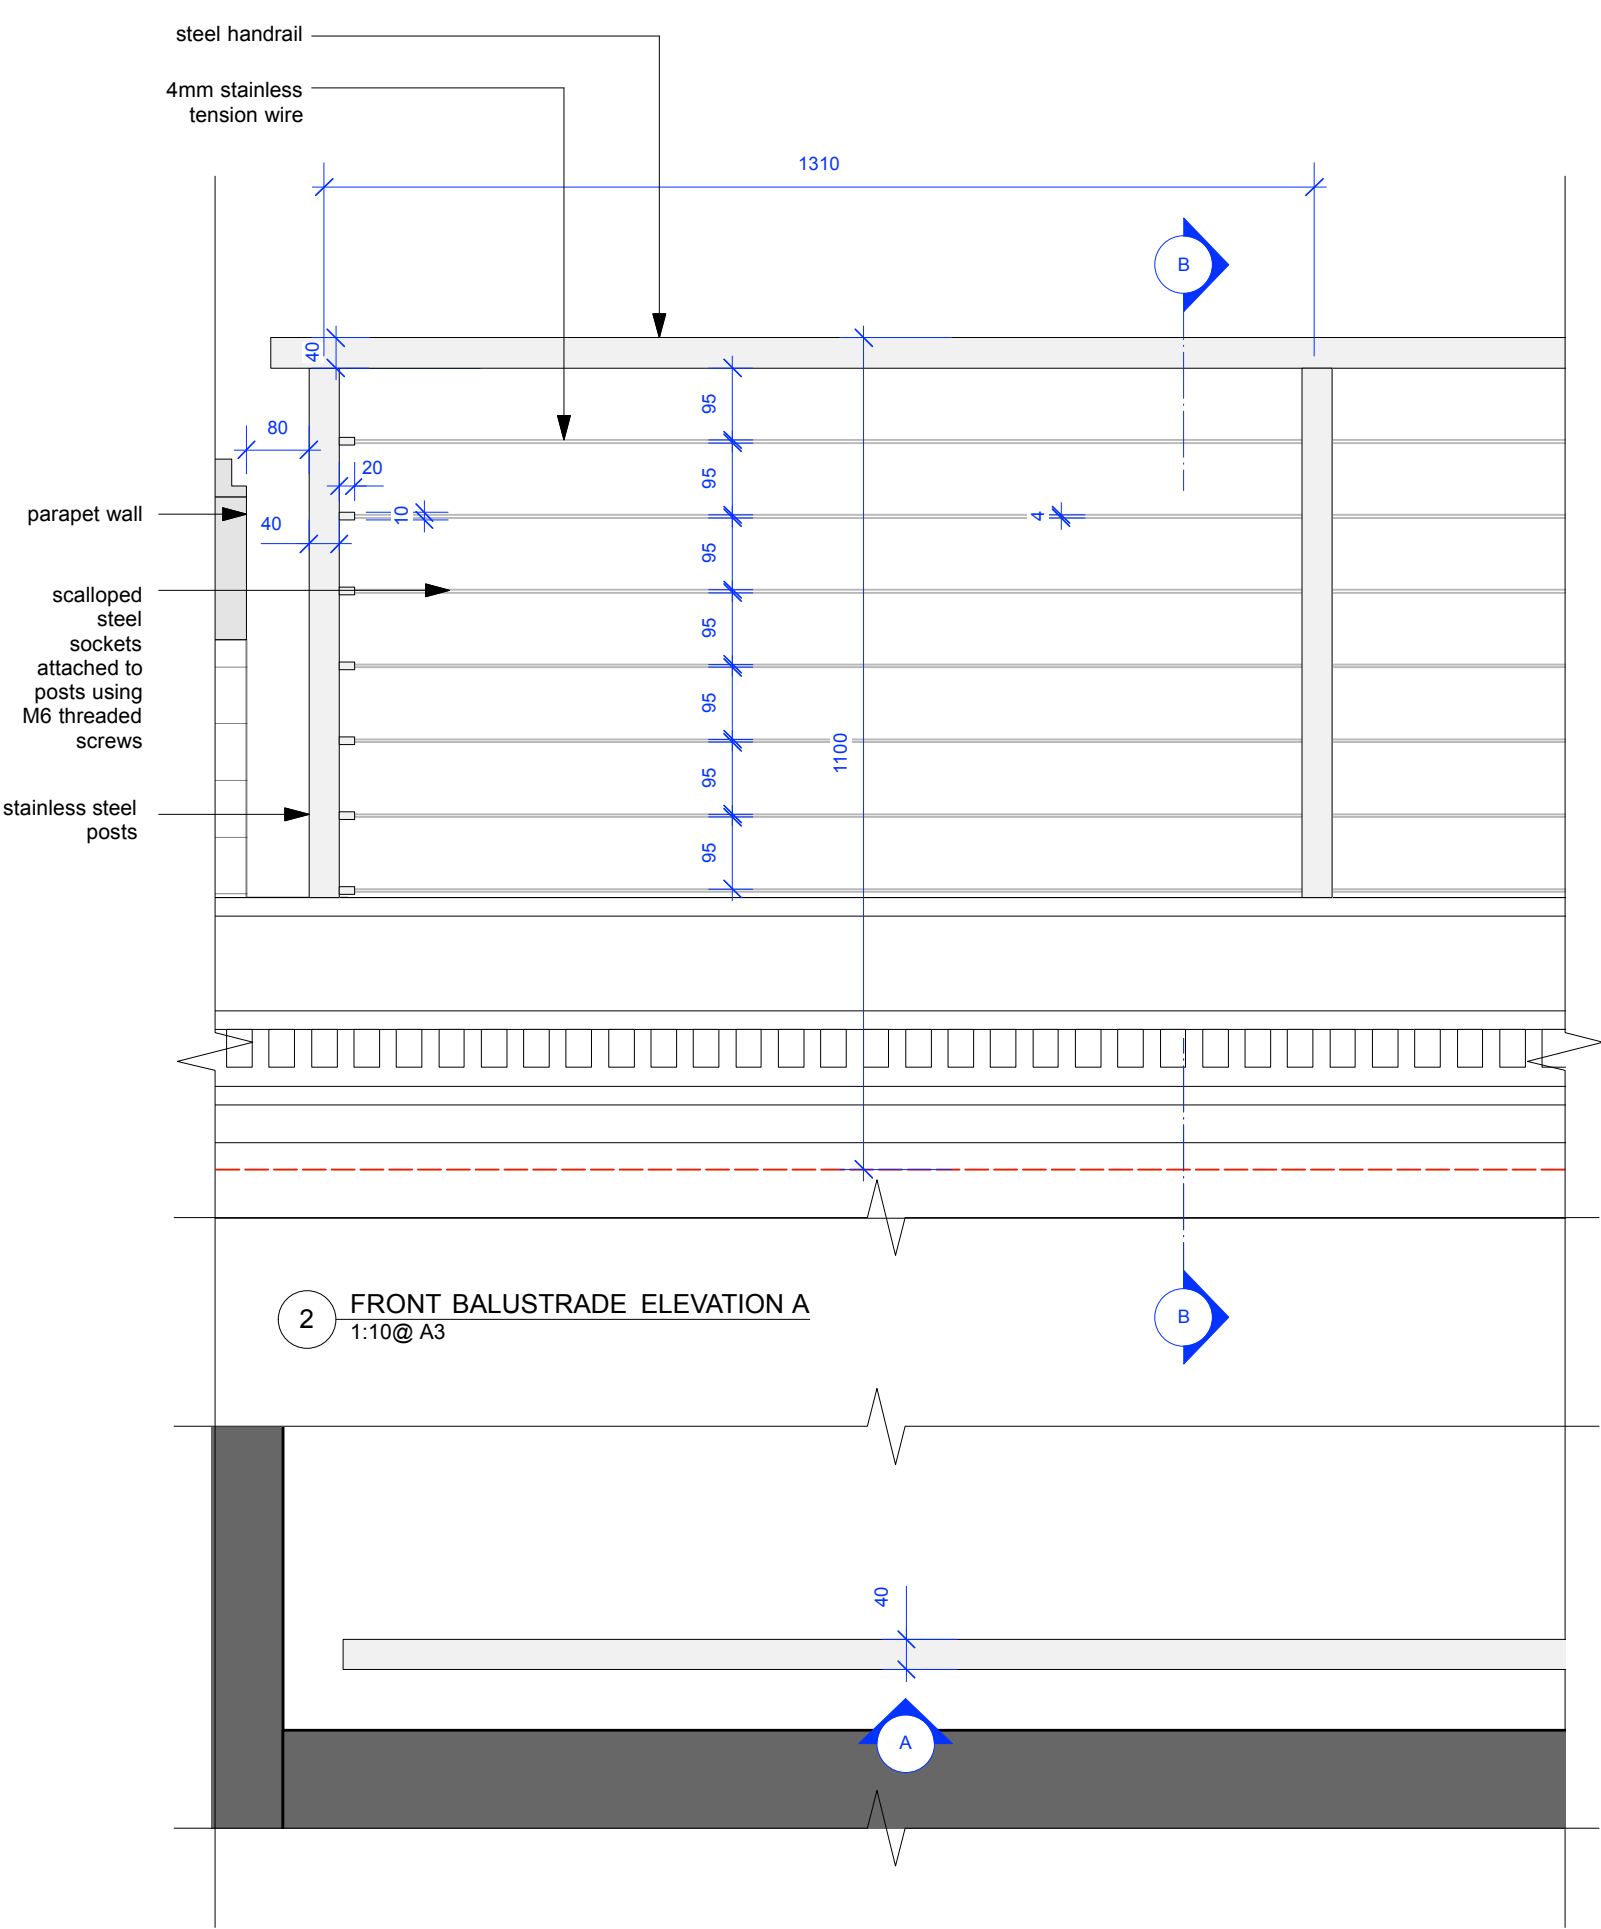

B3 DESIGN JERS			
B3 Designers Ltd Unit 3, 51 Derbyshire Street, London, E2 6HQ. Tel: +44 (0)20 7729 8111 Fax: +44 (0)20 7729 8124			
PROJECT NO: 876		CLIENT/PROJECT : HOXTON HQ	
DATE: 29.05.2013	DRAWN: SH	CHECKED:	SCALE: 1:10 @ A3
TITLE: PROPOSED BALUSTRADE/GUARD RAIL			
DWG. NO: 876-PLN-10		REV:	