


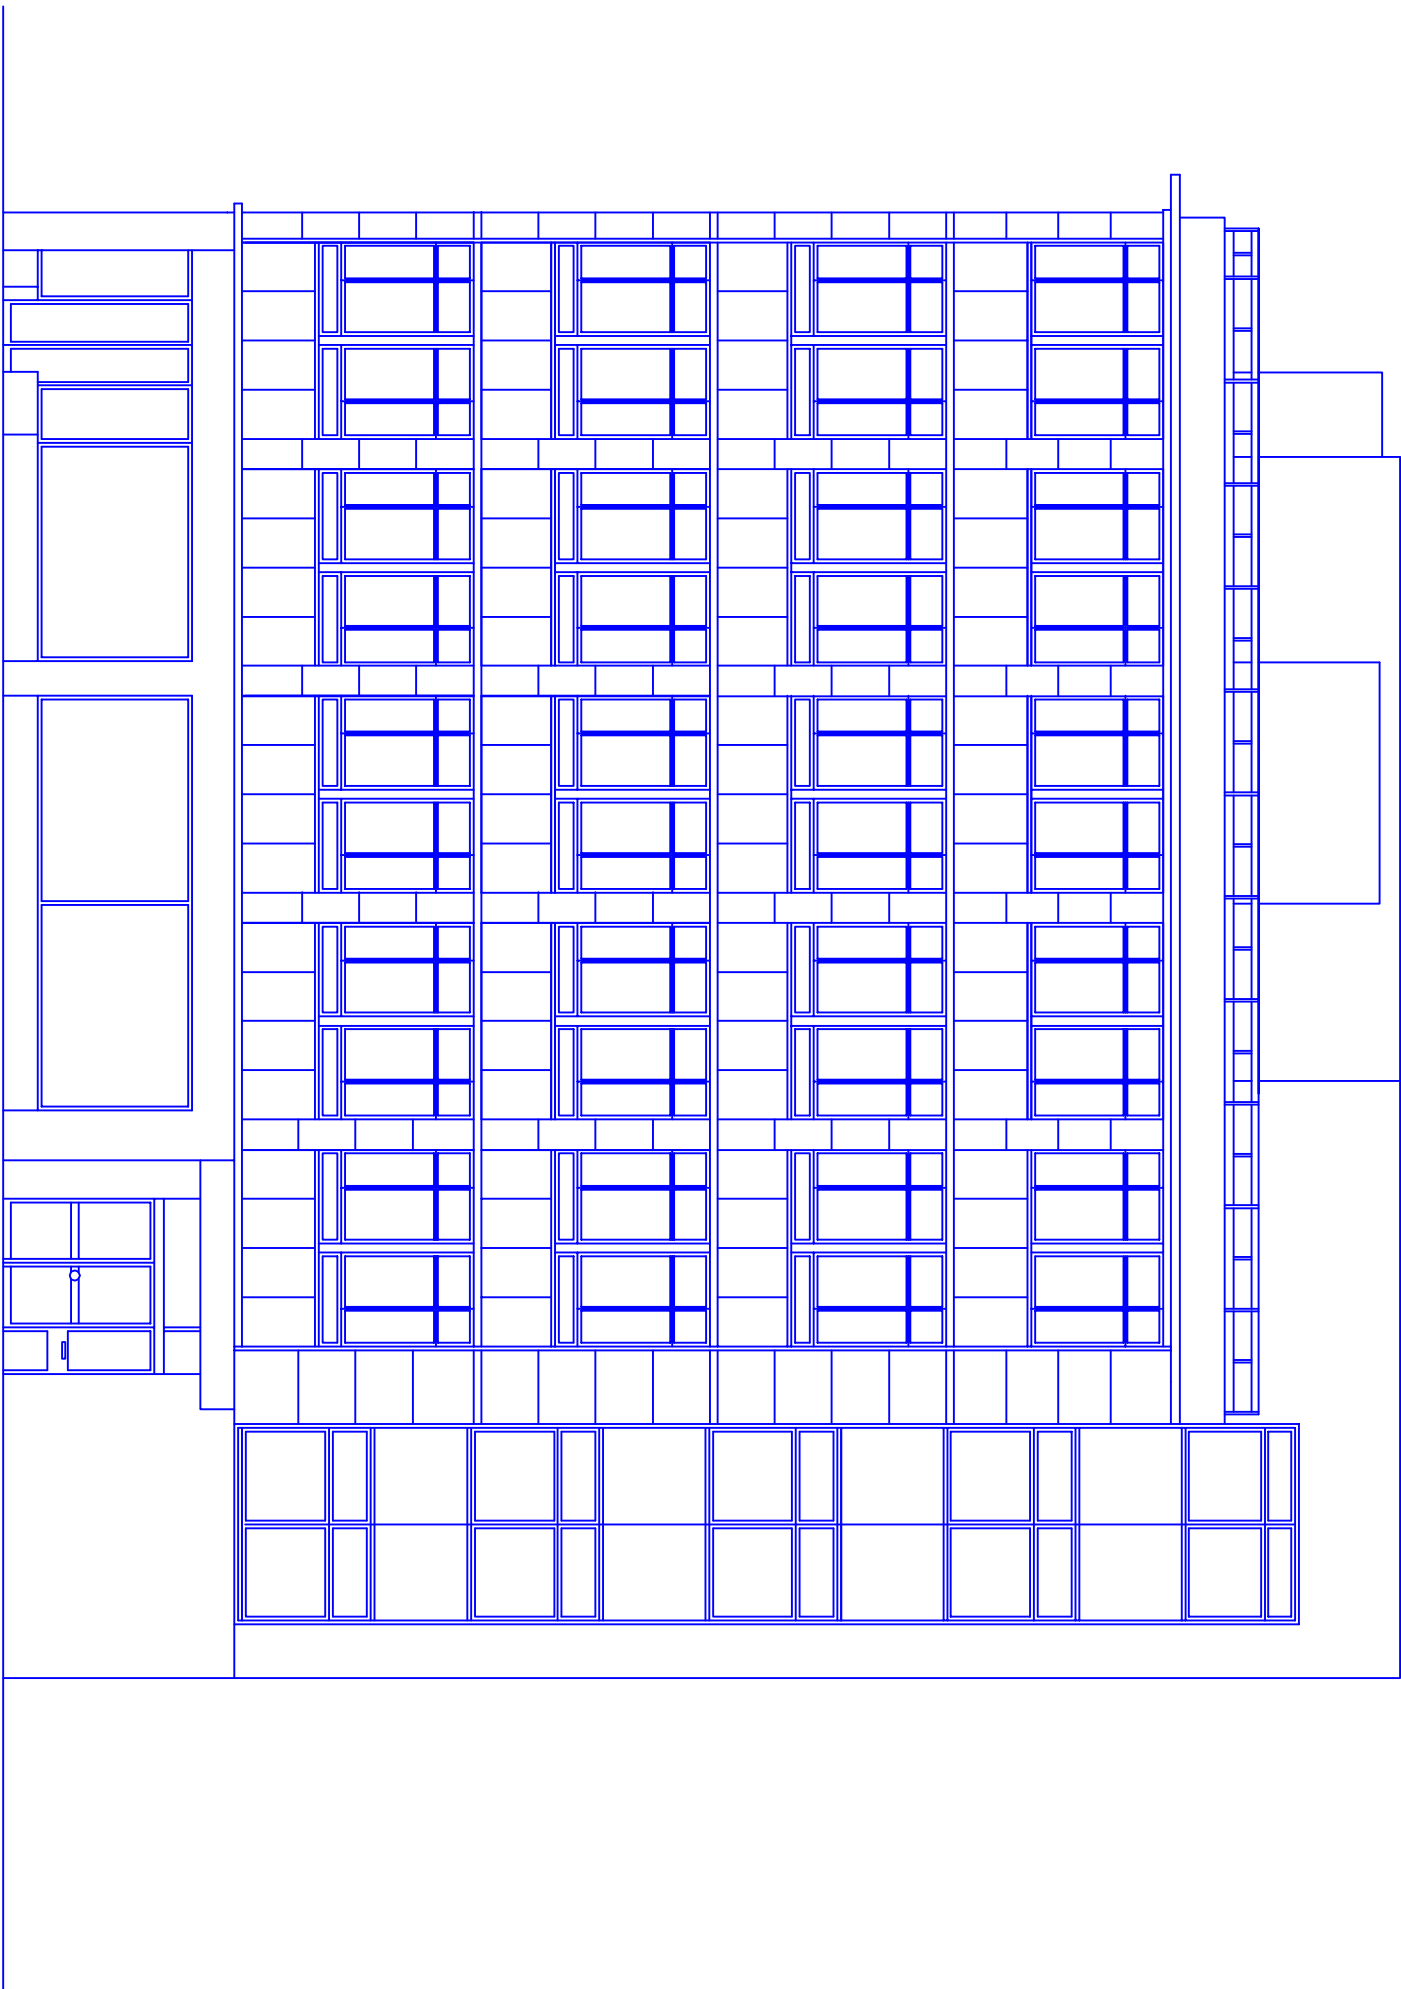

CHARLOTTE STREET ELEVATION

NABIL IBRAHIM

18 WINNS AVENUE
LONDON, E175EL
Tel:02031327755
Web: nabilibrahim@eu.com
Email: nabilibrahim@me.com

Job Title

Muslim World League
46 Goodge Street
London W1T 4LU

Drawing Title

E x i s t i n g
Charlotte Street Elevation

Drawing No.
104A08

Scale
1/00

Size
A3

Date
Mar. 2013

Revision