


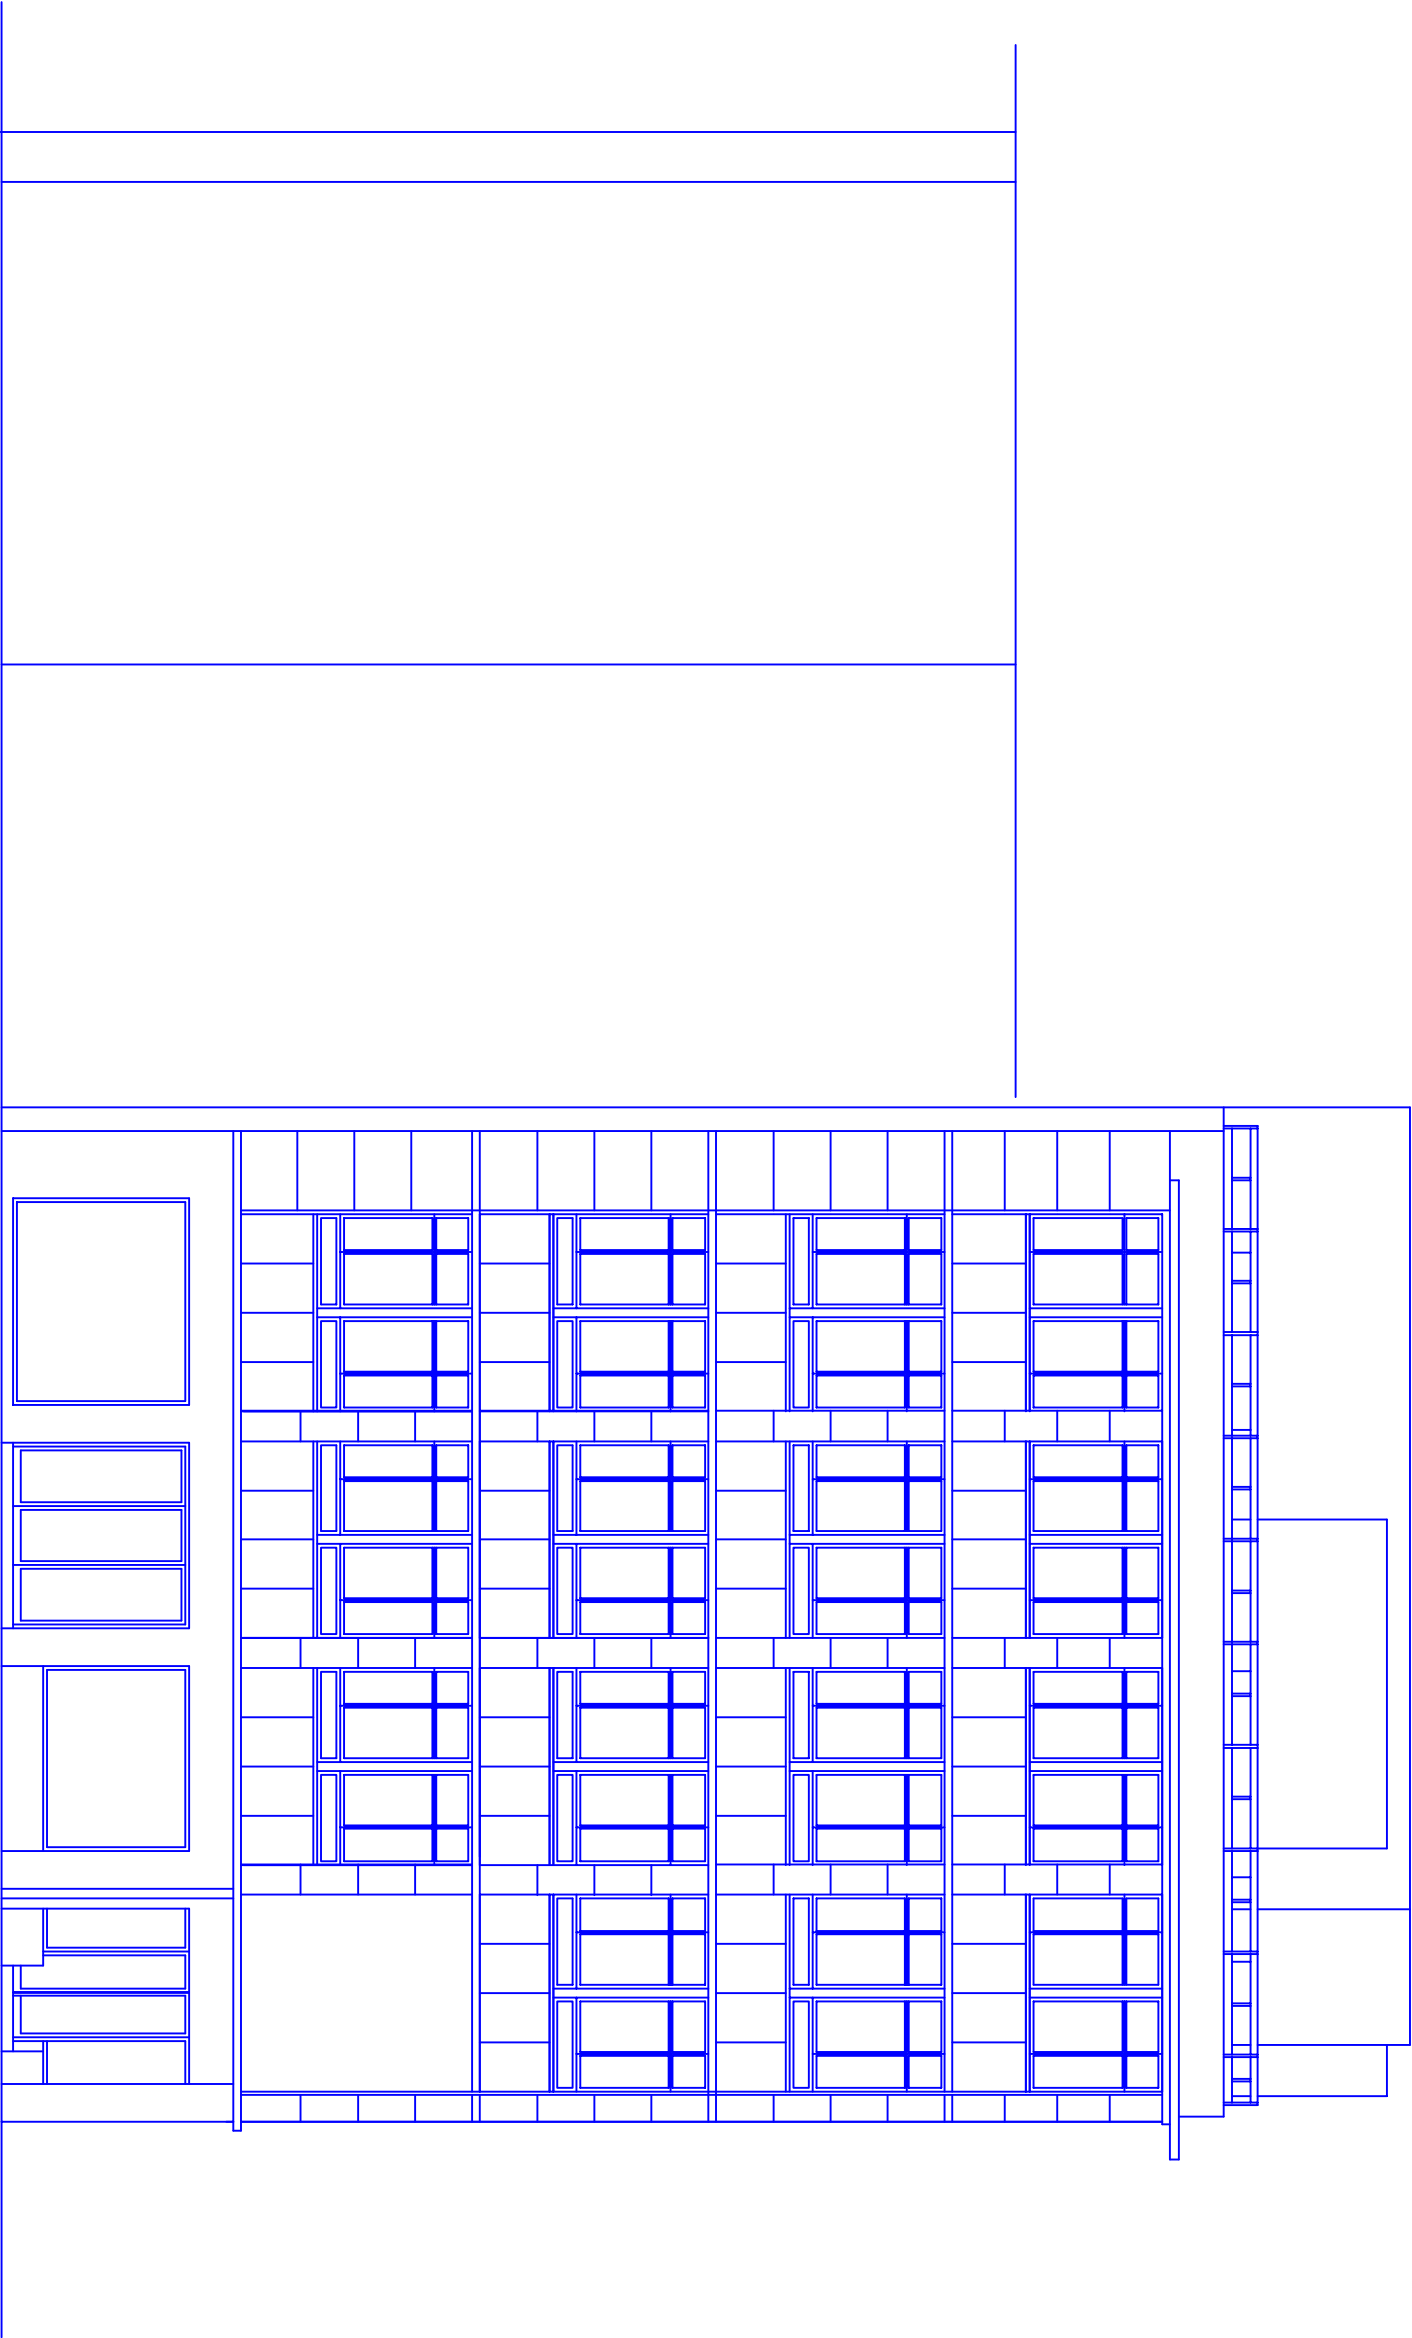

GOODGE STREET ELEVATION

Job Title

Muslim World League
46 Goodge Street
London W1T 4LU

Drawing Title

Existing
Goodge Street Elevation

Drawing No.

104A09

Scale

1/00

Size

A3

Date

Mar. 2013

Revision

NABIL IBRAHIM

18 WINNS AVENUE
LONDON, E175EL
Tel:02031327755
Web: nabilibrahim@eu.com
Email: nabilibrahim@me.com