


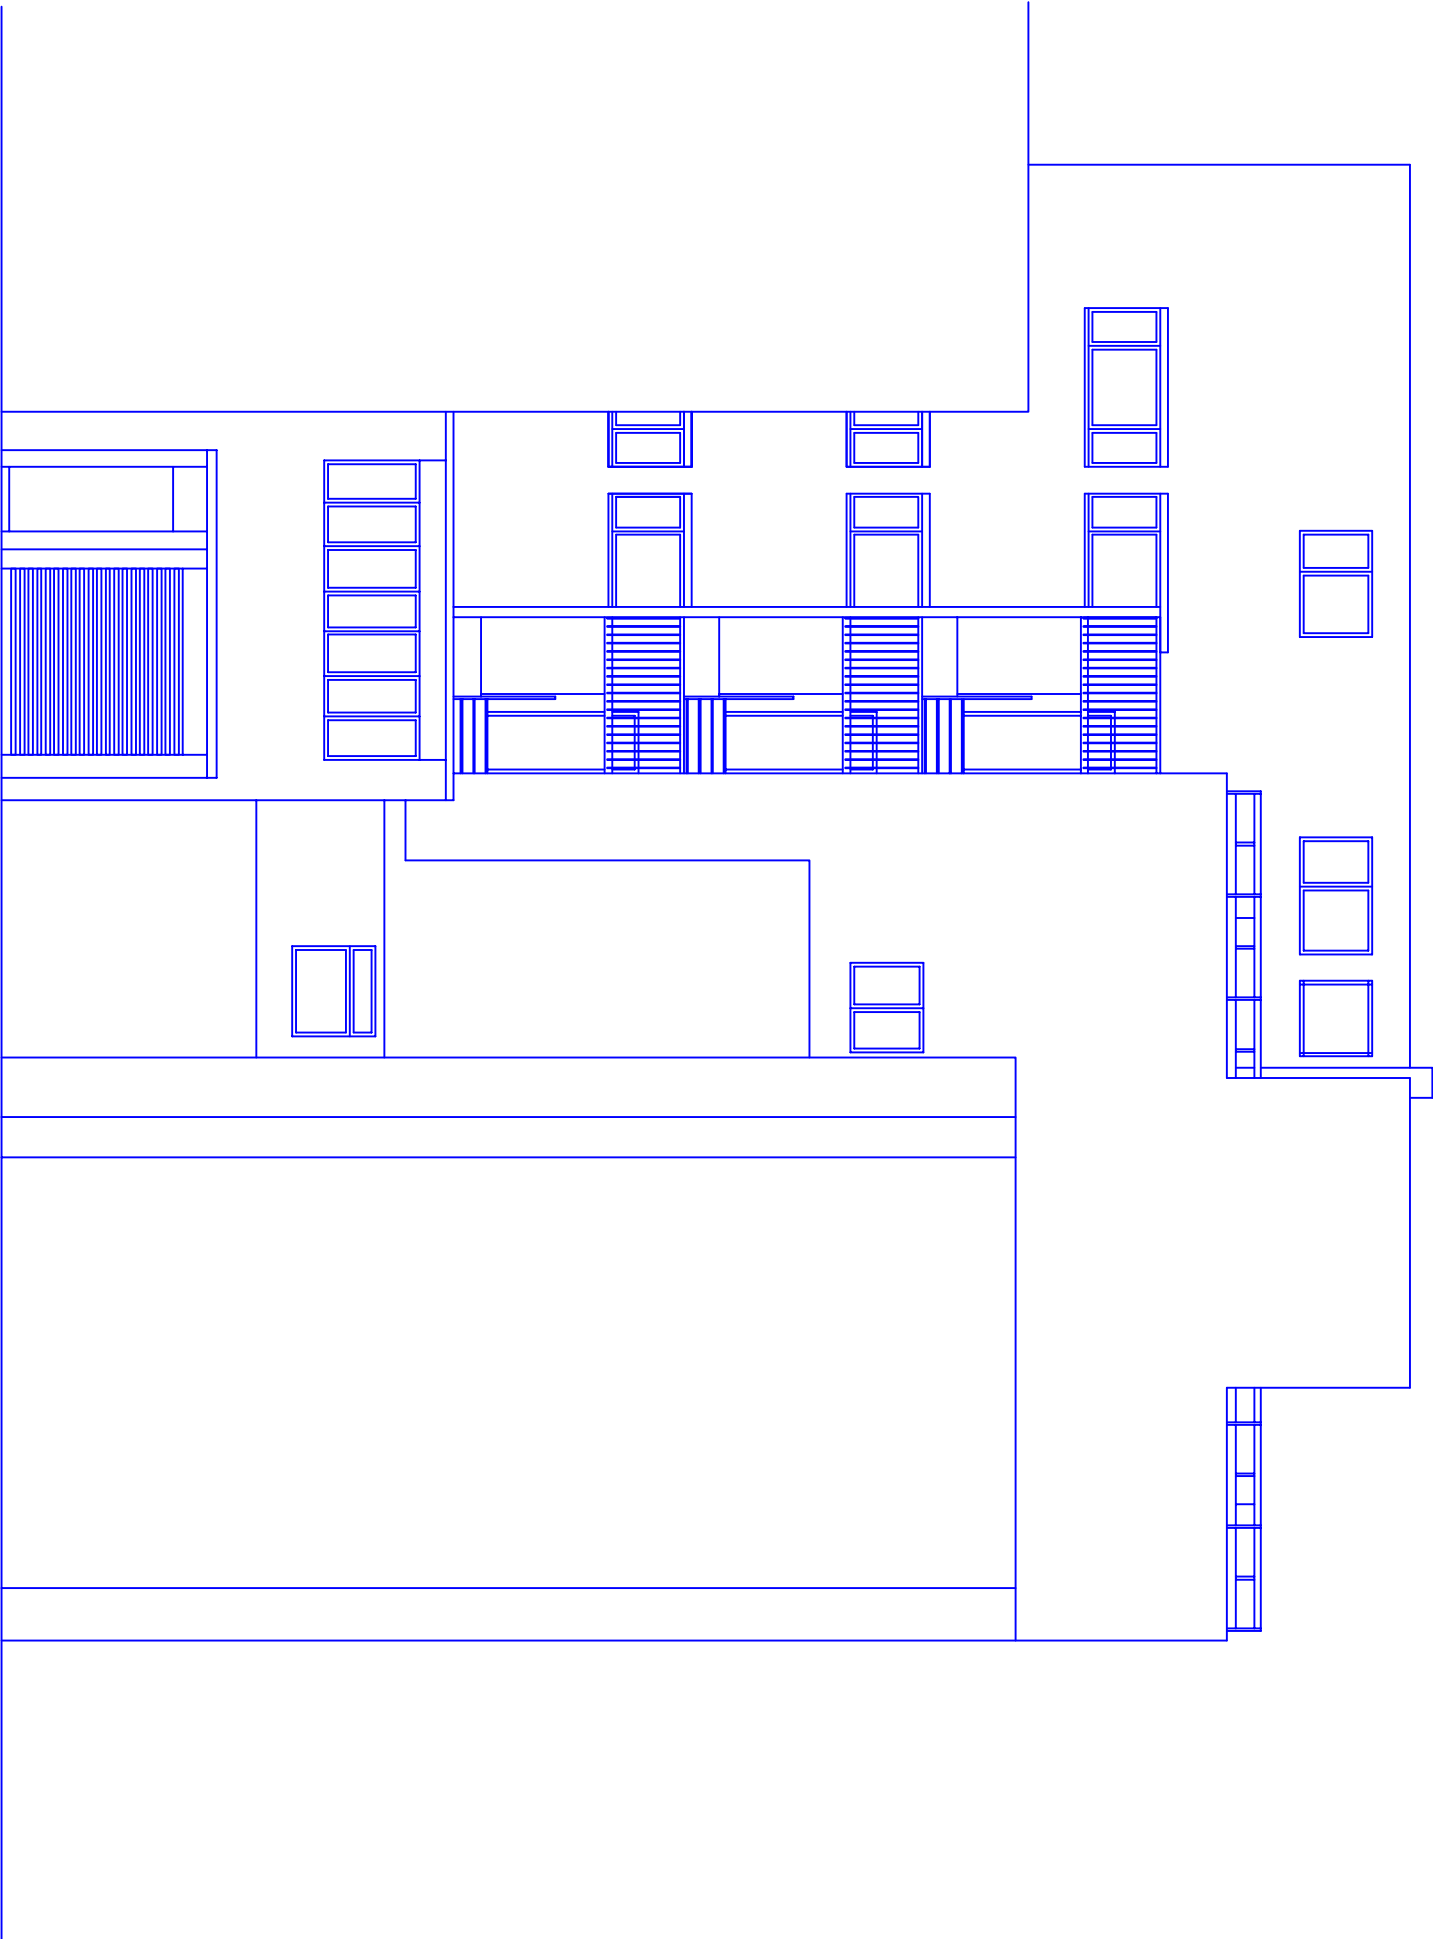

GOODGE PLACE ELEVATION

Job Title

Muslim World League
46 Goodge Street
London W1T 4LU

Drawing Title

Existing Back Elevation
(Goodge Place Elevation)

Drawing No.
104A10

Scale
1/00

Size
A3

Date
Mar. 2013

Revision