


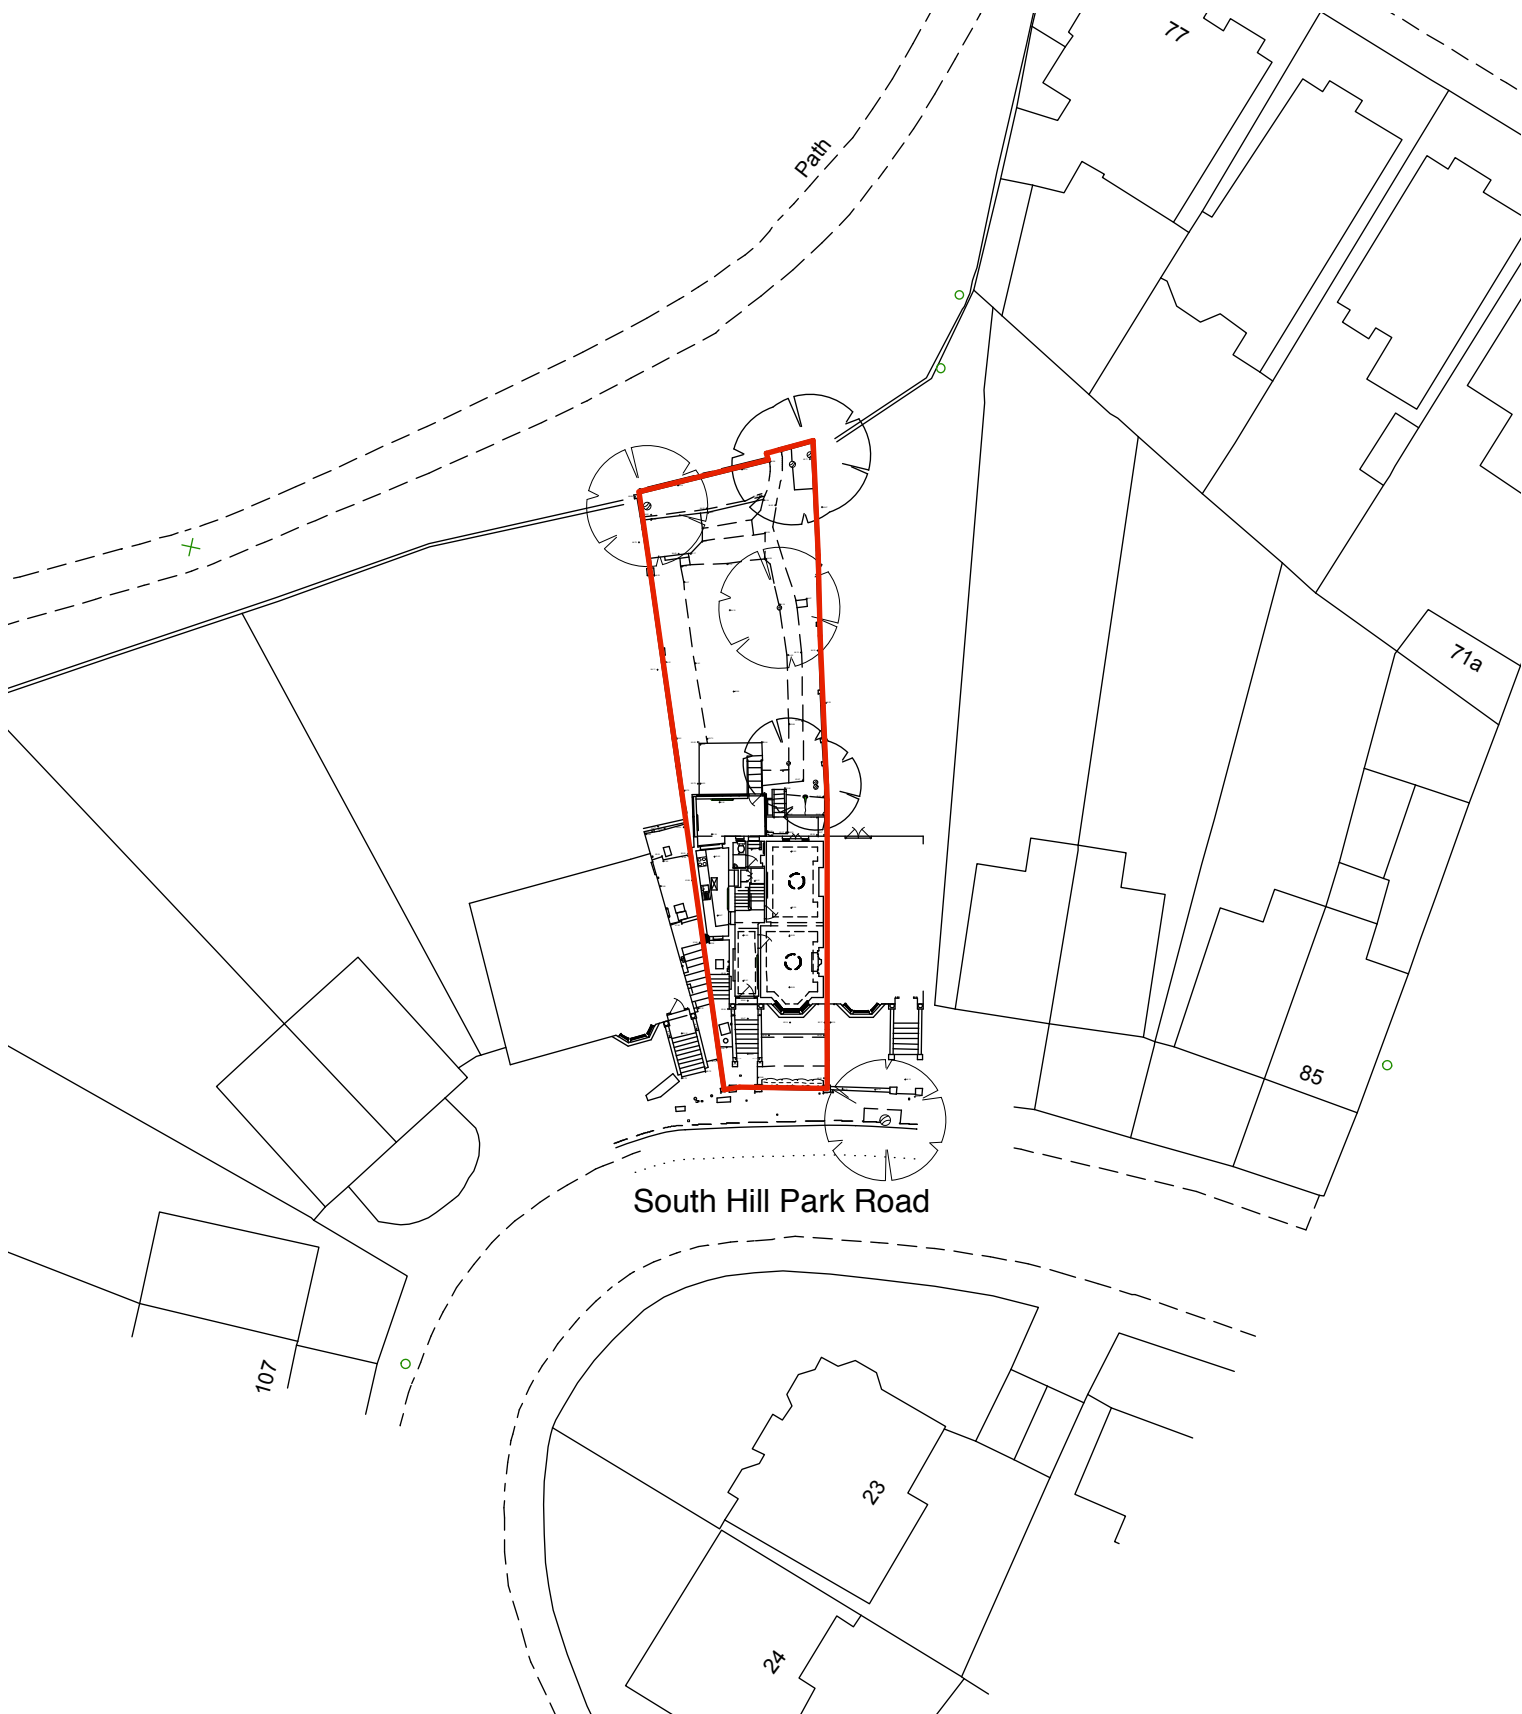

Charlton
Brown
Architects

Drawing Issue - Client approved scheme. Drawing issued to accompany Planning Application.

10/06/13 CT /

details	date	by	rev

95 South Hill Park, London NW3 2SP.

Location Plan

1201 / L01

The Belvedere, 2 Back Lane, Hampstead, London NW3 1HL.
T 020 7794 1234 E office@charltonbrown.com

Scale 1:500 @ A4(P)
This drawing is copyright

Please follow the drawings exactly. If you find errors or omissions ask for clarification. Do not proceed without revised instructions. No dimensions to be scaled