

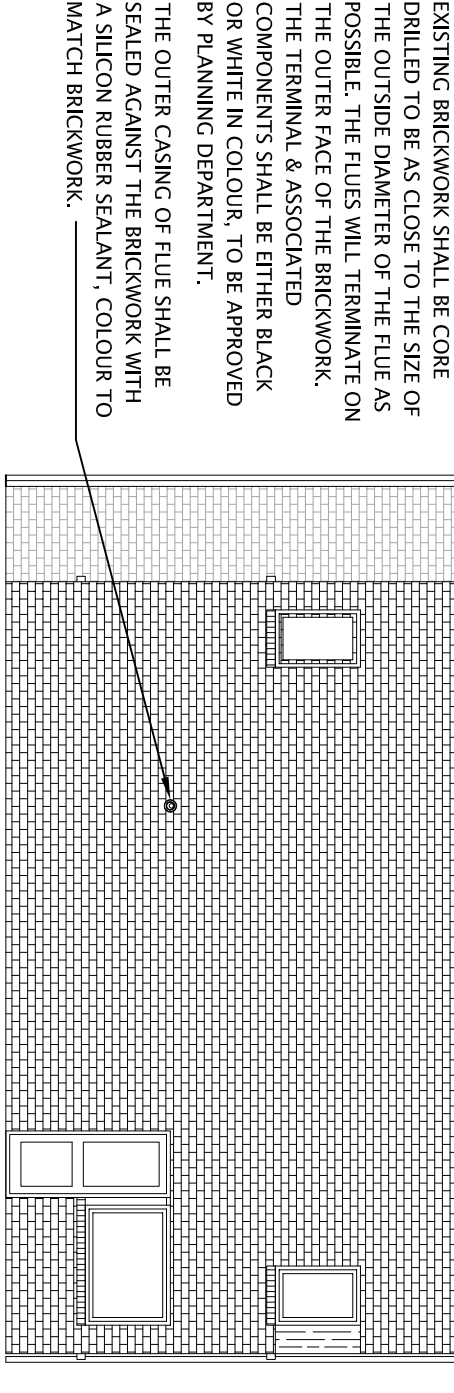
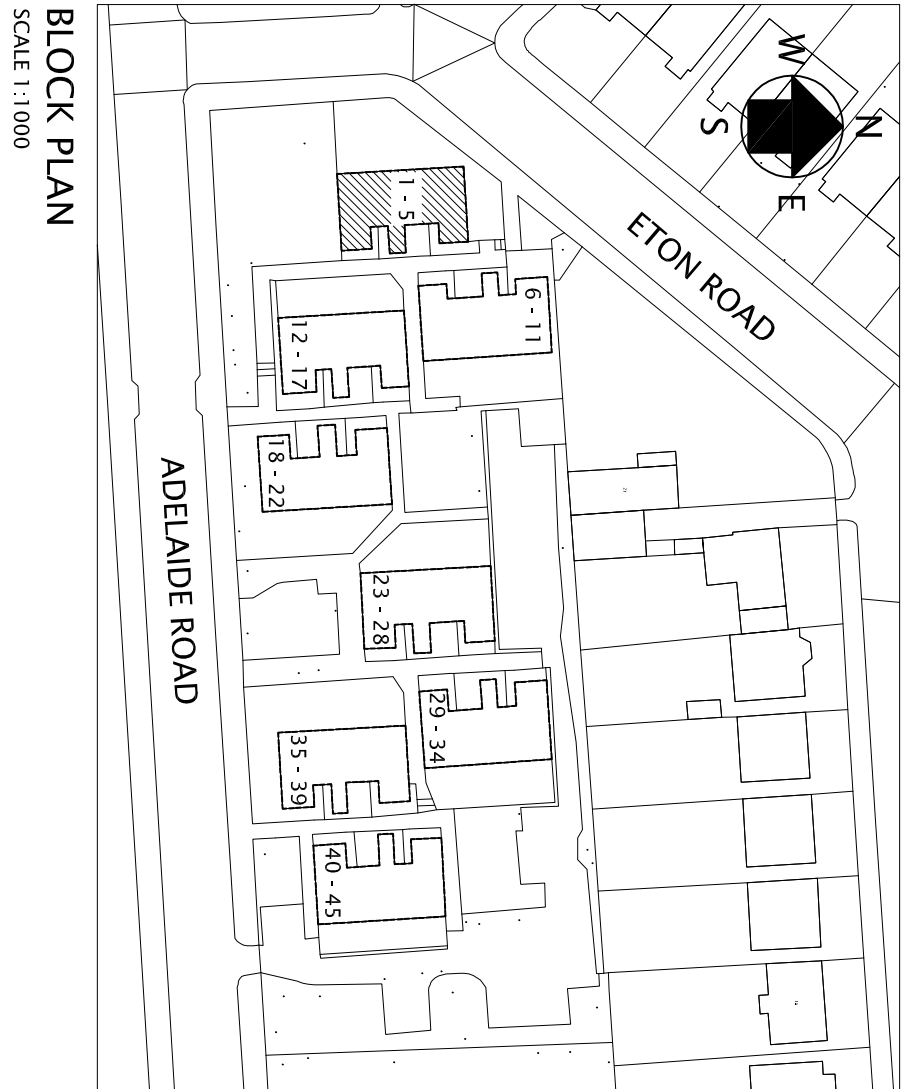
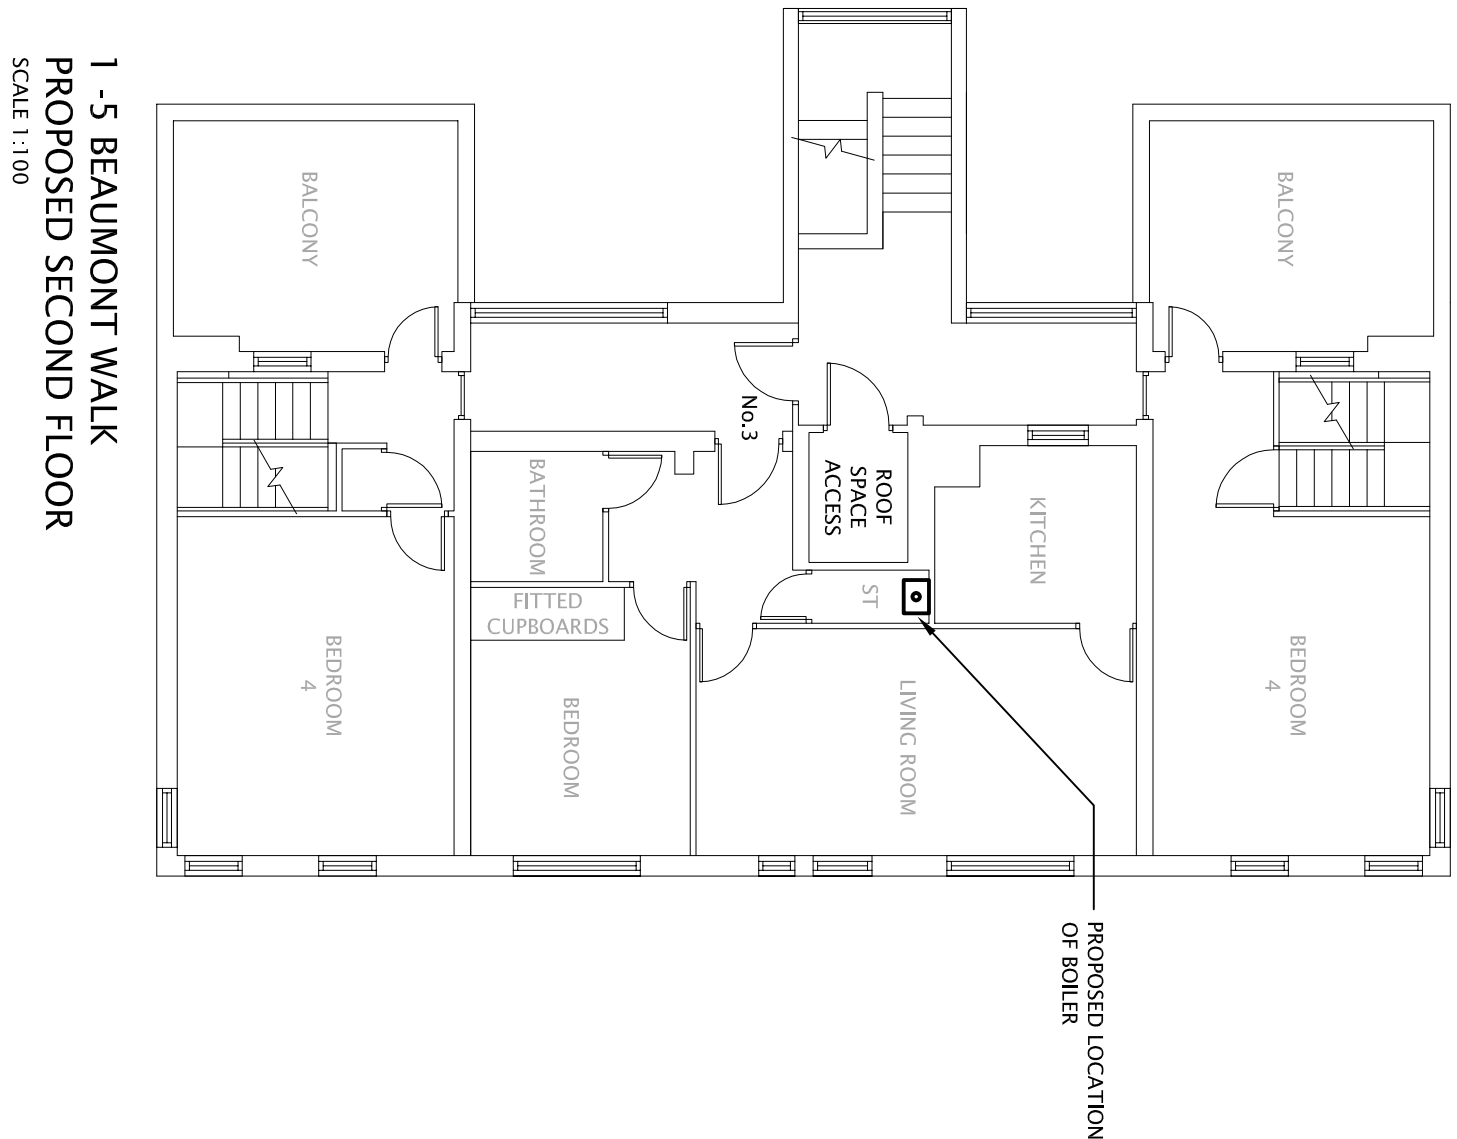
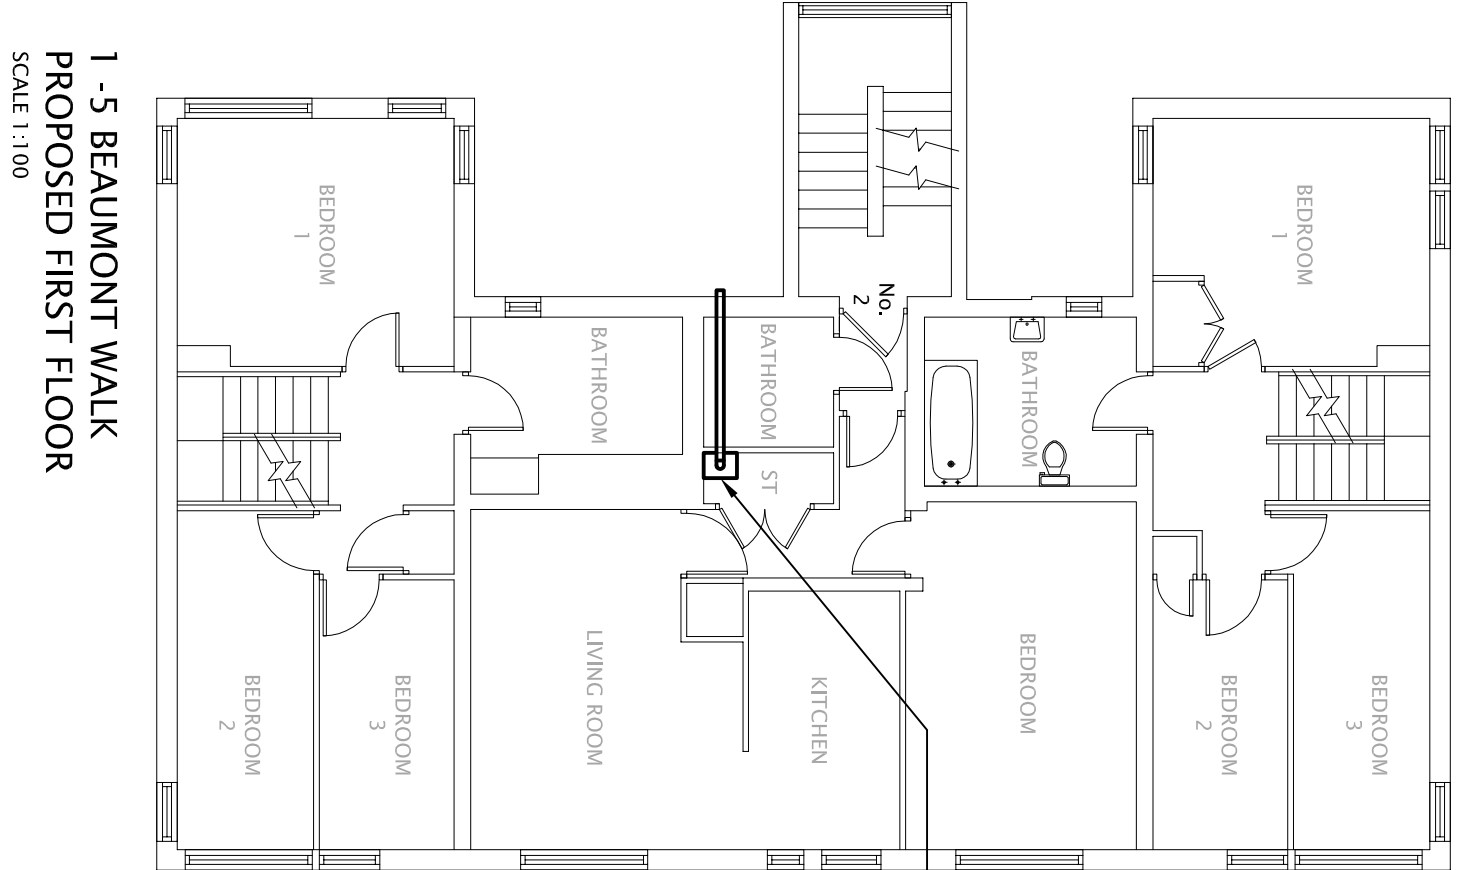



DO NOT SCALE FROM THIS DRAWING

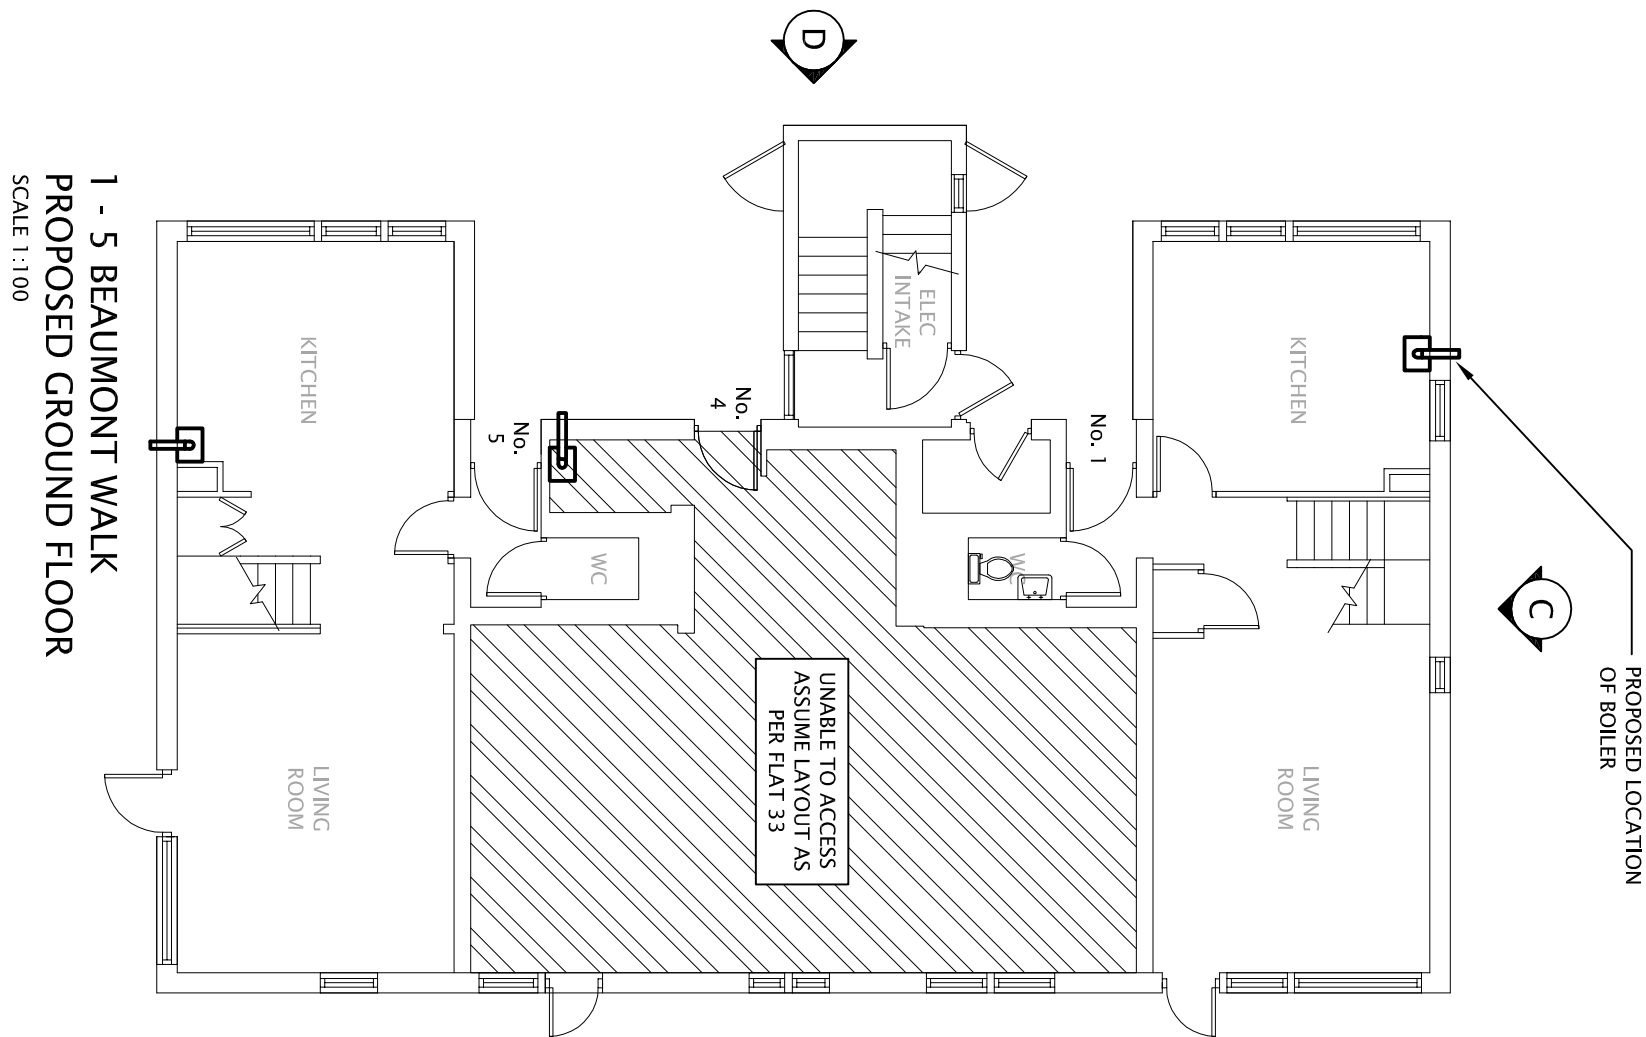


1 - 5 BEAUMONT WALK  
EXISTING ELEVATION A  
SCALE 1:100

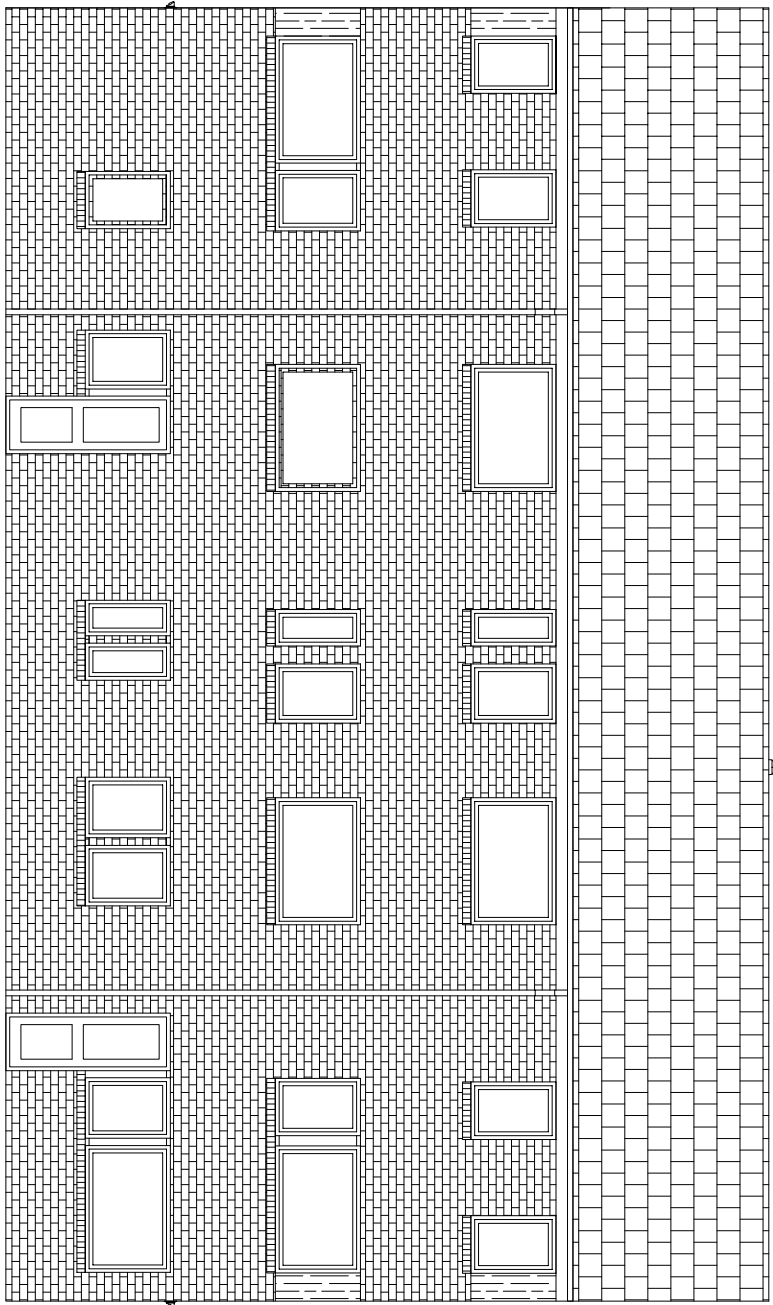

1 - 5 BEAUMONT WALK  
PROPOSED ELEVATION A  
SCALE 1:100

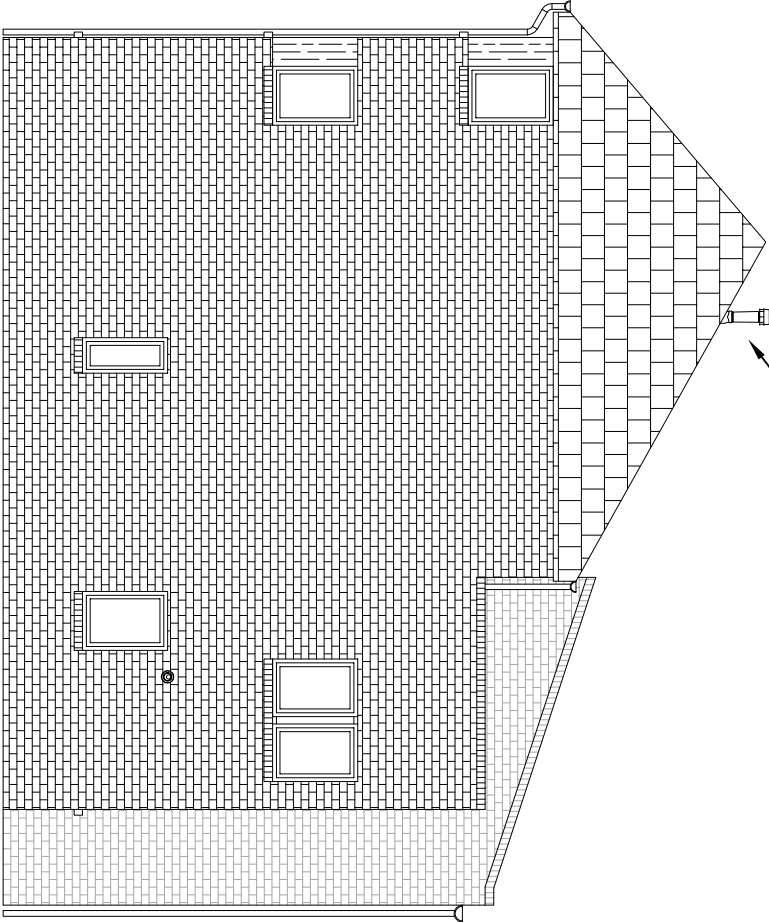


1 - 5 BEAUMONT WALK  
PROPOSED ELEVATION C  
SCALE 1:100

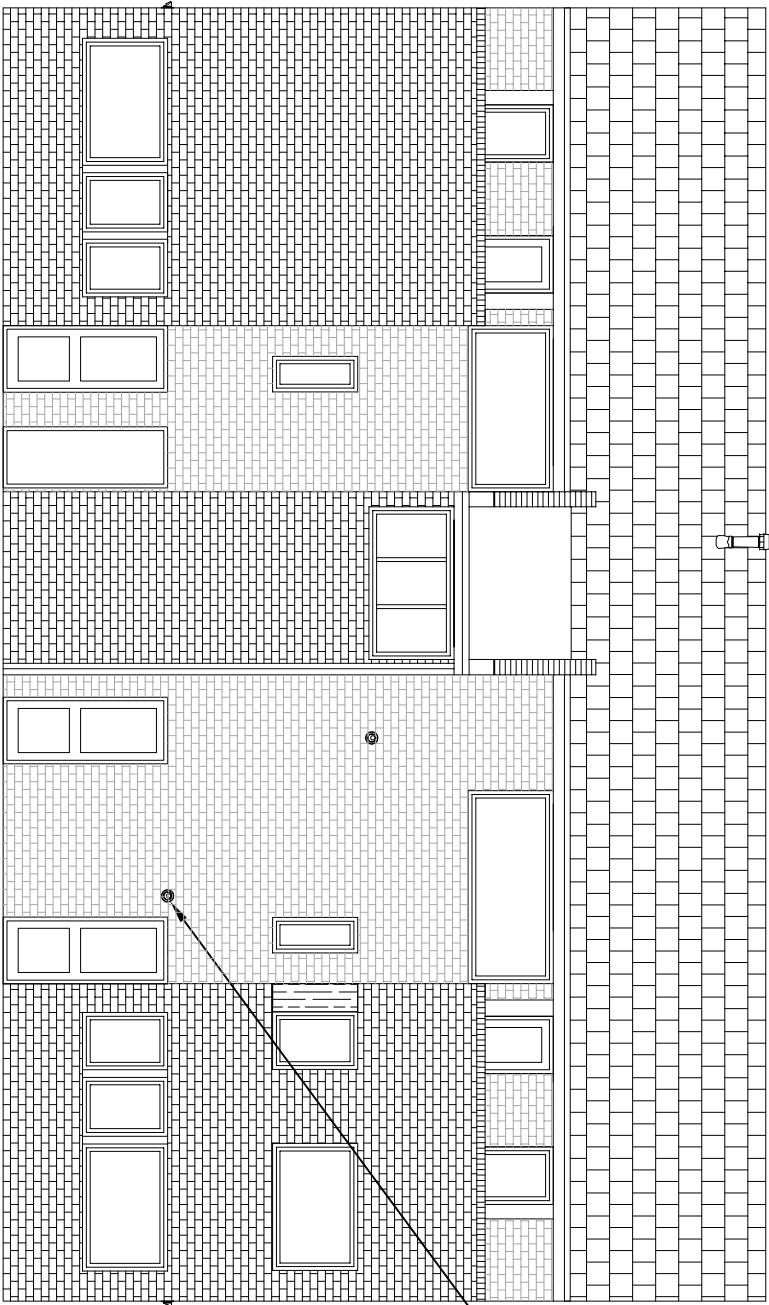

1 - 5 BEAUMONT WALK  
PROPOSED ELEVATION D  
SCALE 1:100

EXISTING BRICKWORK SHALL BE CORE  
DRILLED TO BE AS CLOSE TO THE SIZE OF  
THE OUTSIDE DIAMETER OF THE FLUE AS  
POSSIBLE. THE FLUES WILL TERMINATE ON  
THE OUTER FACE OF THE BRICKWORK.  
THE TERMINAL & ASSOCIATED  
COMPONENTS SHALL BE EITHER BLACK  
OR WHITE IN COLOUR. TO BE APPROVED  
BY PLANNING DEPARTMENT.  
THE OUTER CASING OF FLUE SHALL BE  
SEALED AGAINST THE BRICKWORK WITH  
A SILICON RUBBER SEALANT. COLOUR TO  
MATCH BRICKWORK.

EXISTING TILES SHALL BE REMOVED AND REPLACED  
WITH A MANUFACTURERS ADJUSTABLE ROOF TILE  
EITHER BLACK OR WHITE IN COLOUR. TO BE  
APPROVED BY PLANNING DEPARTMENT

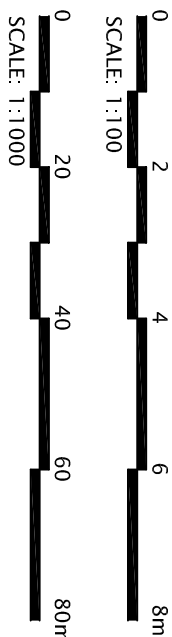

NOTES

- THIS DRAWING IS TO BE READ IN CONJUNCTION WITH RELEVANT SPECIFICATION AND ALL OTHER RELEVANT DRAWINGS ISSUED BY THE ENGINEER.
- ALL DIMENSIONS AND LEVELS TO BE CHECKED ON SITE AND THE ENGINEER NOTIFIED OF ANY DISCREPANCIES PRIOR TO COMMENCEMENT OF WORK.
- THE POSITION OF ALL EQUIPMENT INDICATED ON THE DRAWING IS APPROXIMATE TO COMMENCING ERECTION.

REV	BY	AMENDMENT DESCRIPTION	CHMD	DATE
CLIENT:- APOLLO PROPERTY SERVICES GROUP LTD UNIT 3 CENTRIC CLOSE OFF OVAL ROAD, CAMDEN LONDON, NW1 7EP				

PROJECT:-

REPLACEMENT OF HEATING SERVICES

TITLE:-

PROPOSED BLOCK 1 - 5  
LAYOUT AND ELEVATIONS



NIFES HOUSE, SINGER AND ROAD, BROADHEATH,  
ALTRINGHAM, CHESHIRE, WA14 5HQ  
TEL: 0161 928 5791 FAX: 0161 928 8718

DRAWN	J.R.	CAD BY	J.R.
-------	------	--------	------

CHECKED		DATE	
---------	--	------	--

APPROVED		DATE	
----------	--	------	--

SCALE	1:100, 1:1000 @ A1	STATUS	PLANNING
-------	--------------------	--------	----------

DRG. No.

12334/P/003

REVISIONS: