




DO NOT SCALE FROM THIS DRAWING

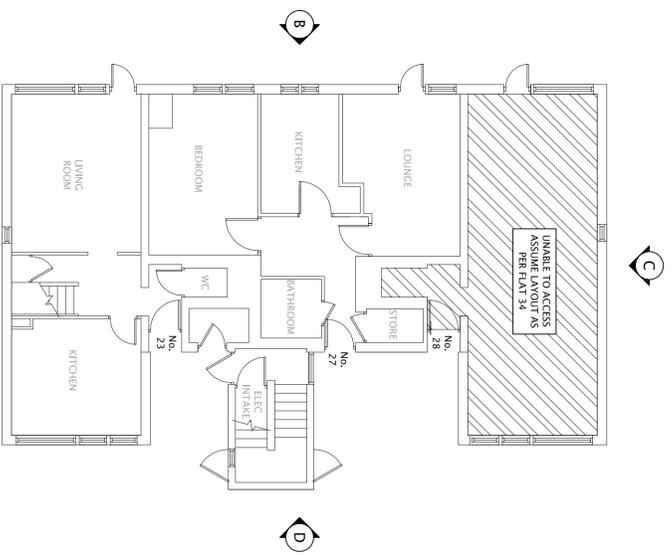


23 - 28 BEAUMONT WALK
EXISTING GROUND FLOOR
SCALE 1:100

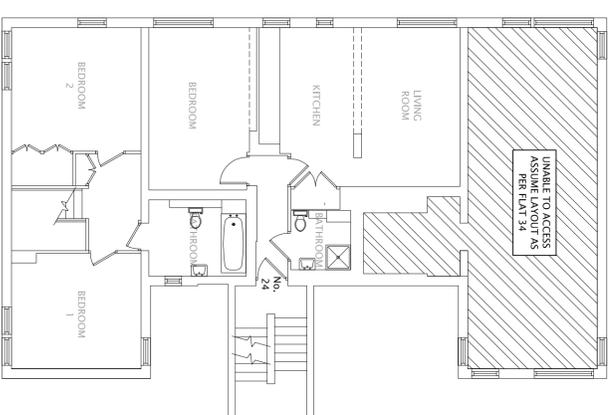


23 - 28 BEAUMONT WALK
EXISTING FIRST FLOOR
SCALE 1:100

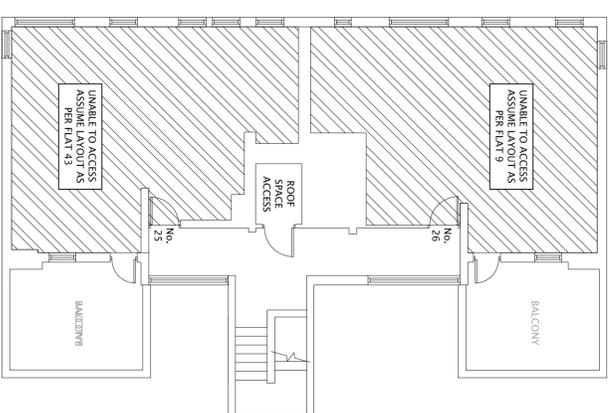


23 - 28 BEAUMONT WALK
EXISTING SECOND FLOOR
SCALE 1:100

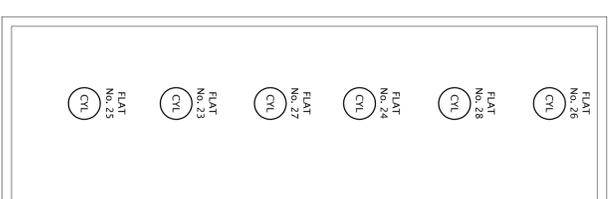


23 - 28 BEAUMONT WALK
EXISTING ROOF VOID
SCALE 1:100

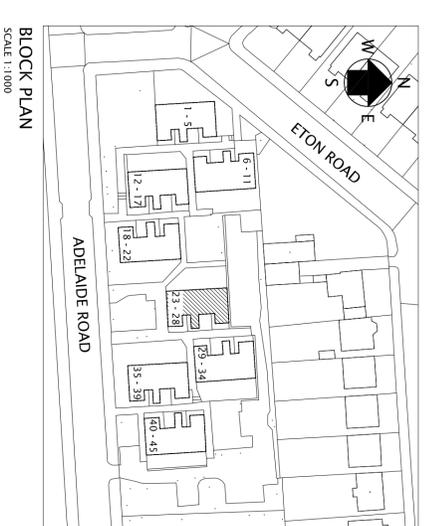


BLOCK PLAN
SCALE 1:1000

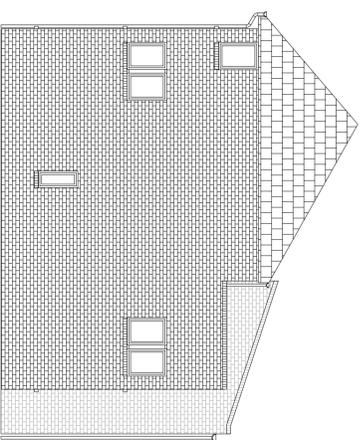


23 - 28 BEAUMONT WALK
EXISTING ELEVATION A
SCALE 1:100

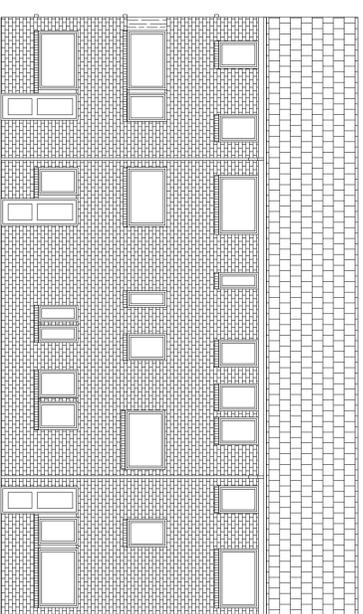


23 - 28 BEAUMONT WALK
EXISTING ELEVATION B
SCALE 1:100

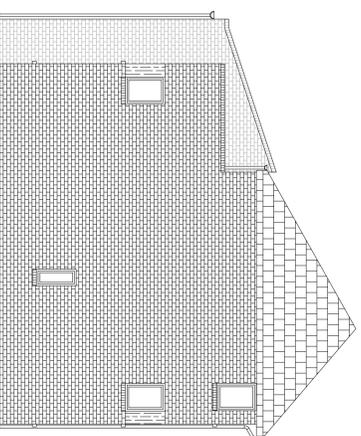

23 - 28 BEAUMONT WALK
EXISTING ELEVATION C
SCALE 1:100

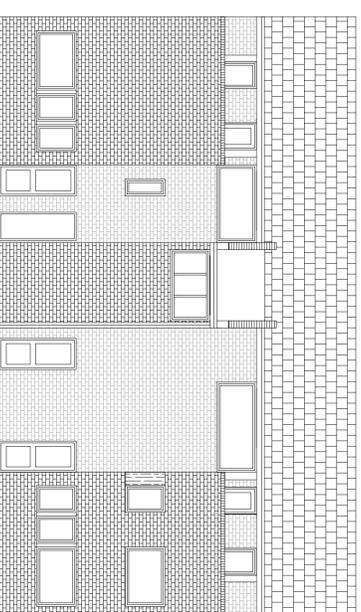

23 - 28 BEAUMONT WALK
EXISTING ELEVATION D
SCALE 1:100

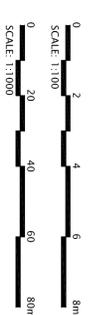

NOTES

1. THIS DRAWING IS TO BE READ IN CONJUNCTION WITH RELEVANT SPECIFICATION AND ALL OTHER RELEVANT DRAWINGS ISSUED BY THE ENGINEER.
2. ALL DIMENSIONS AND LEVELS TO BE CHECKED ON SITE AND THE ENGINEER NOTIFIED OF ANY DISCREPANCIES PRIOR TO COMMENCEMENT OF WORK.
3. THE POSITION OF ALL EQUIPMENT INDICATED ON THE DRAWING IS APPROXIMATE TO COMMENCING ERECTION.

REV	BY	AMENDMENT DESCRIPTION	CHGD	DATE
		APOLLO PROPERTY SERVICES GROUP LTD UNIT 3 CENTRIC CLOSE OFF OVAL ROAD, CAMDEN LONDON, NW1 7EP		
PROJECT:- REPLACEMENT OF HEATING SERVICES				
TITLE:- EXISTING BLOCK 23 - 28 LAYOUT AND ELEVATIONS				
DRAWN J.R.				
CHECKED J.R.				
APPROVED				
SCALE 1:100, 1:1000 @ A1				
DRG. No. 12334/P/010				
STATUS PLANNING				
REVISIONS:				



NIFES HOUSE, SINGERLAND ROAD, BROADHEATH,
ALTRINGHAM, CHESHIRE, WA14 5HQ
TEL: 0161 928 5791 FAX: 0161 928 8718

DRAWN
J.R.

CAD BY
J.R.

CHECKED
J.R.

APPROVED

SCALE
1:100, 1:1000 @ A1

DRG. No.
12334/P/010

STATUS
PLANNING

REVISIONS: