




DO NOT SCALE FROM THIS DRAWING

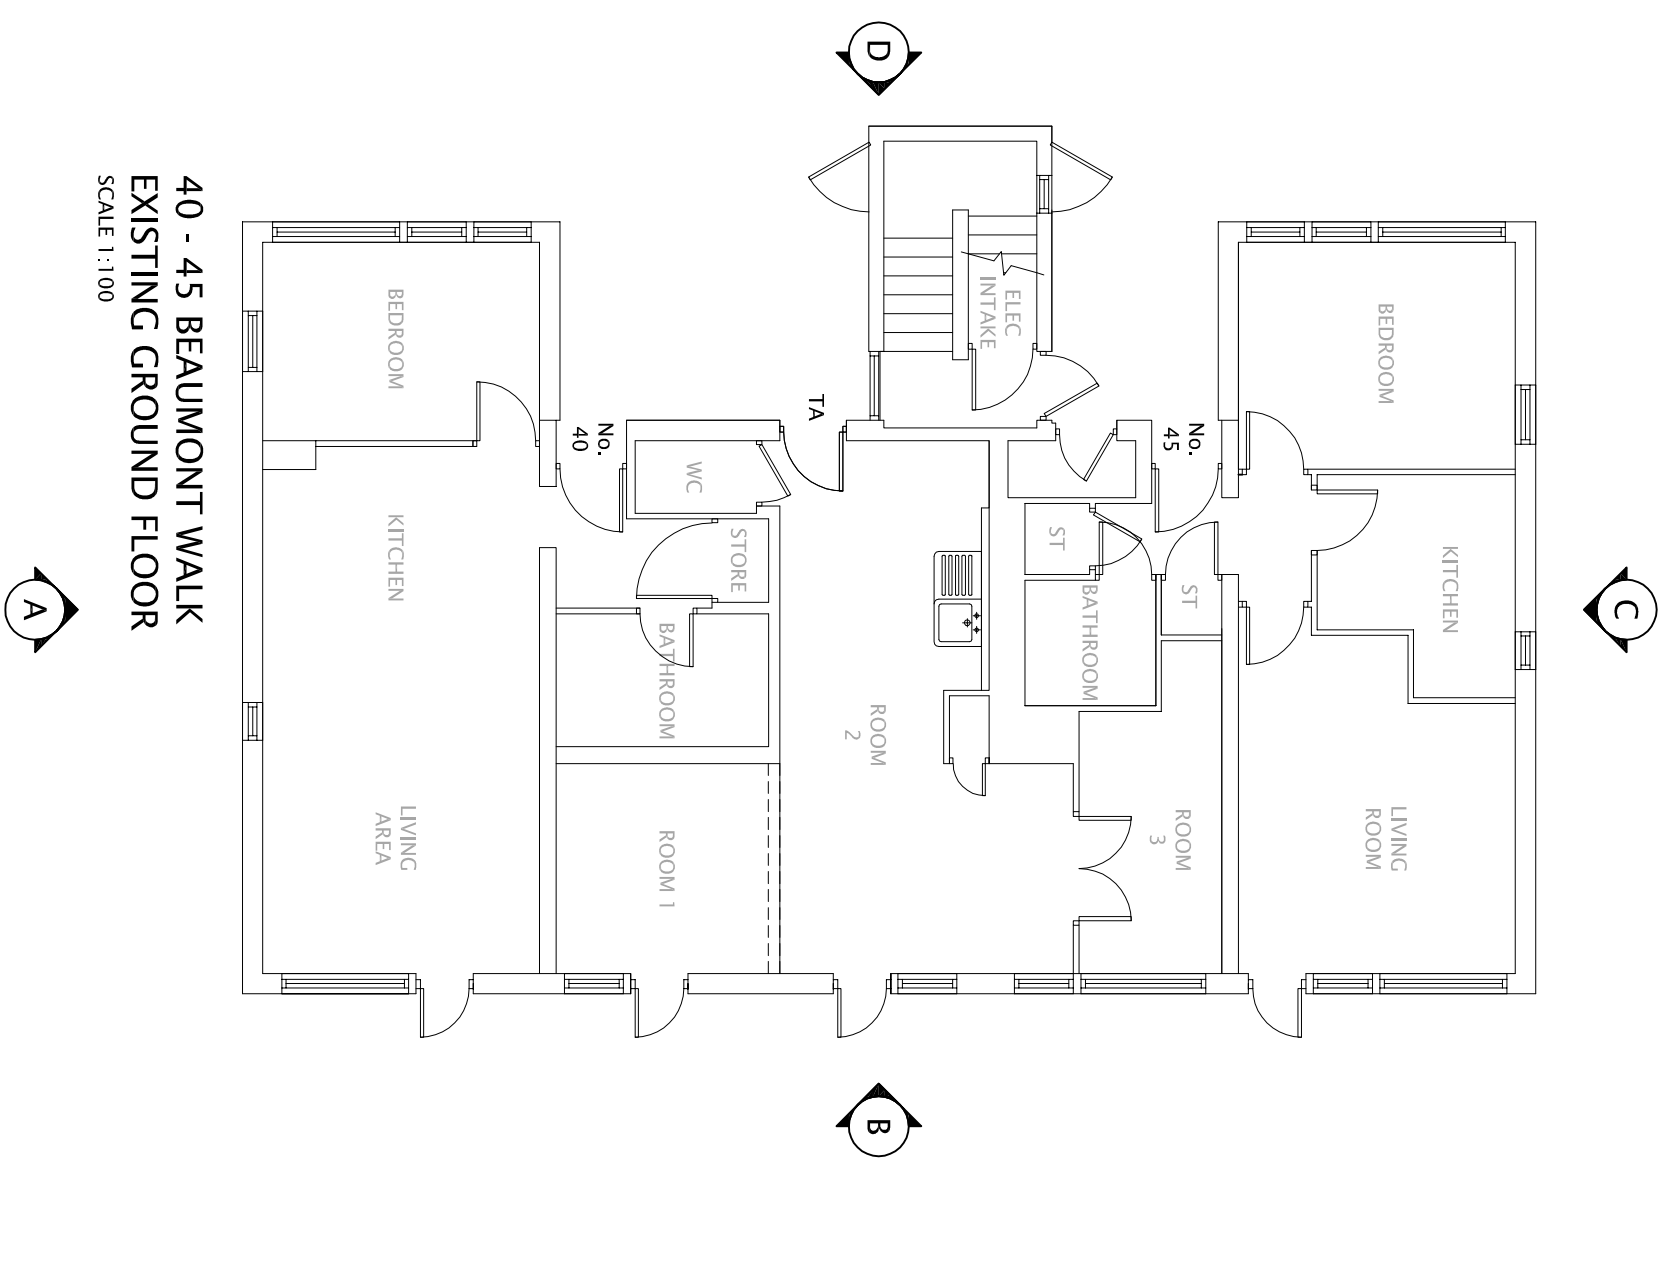


40 - 45 BEAUMONT WALK
EXISTING GROUND FLOOR
SCALE 1:100

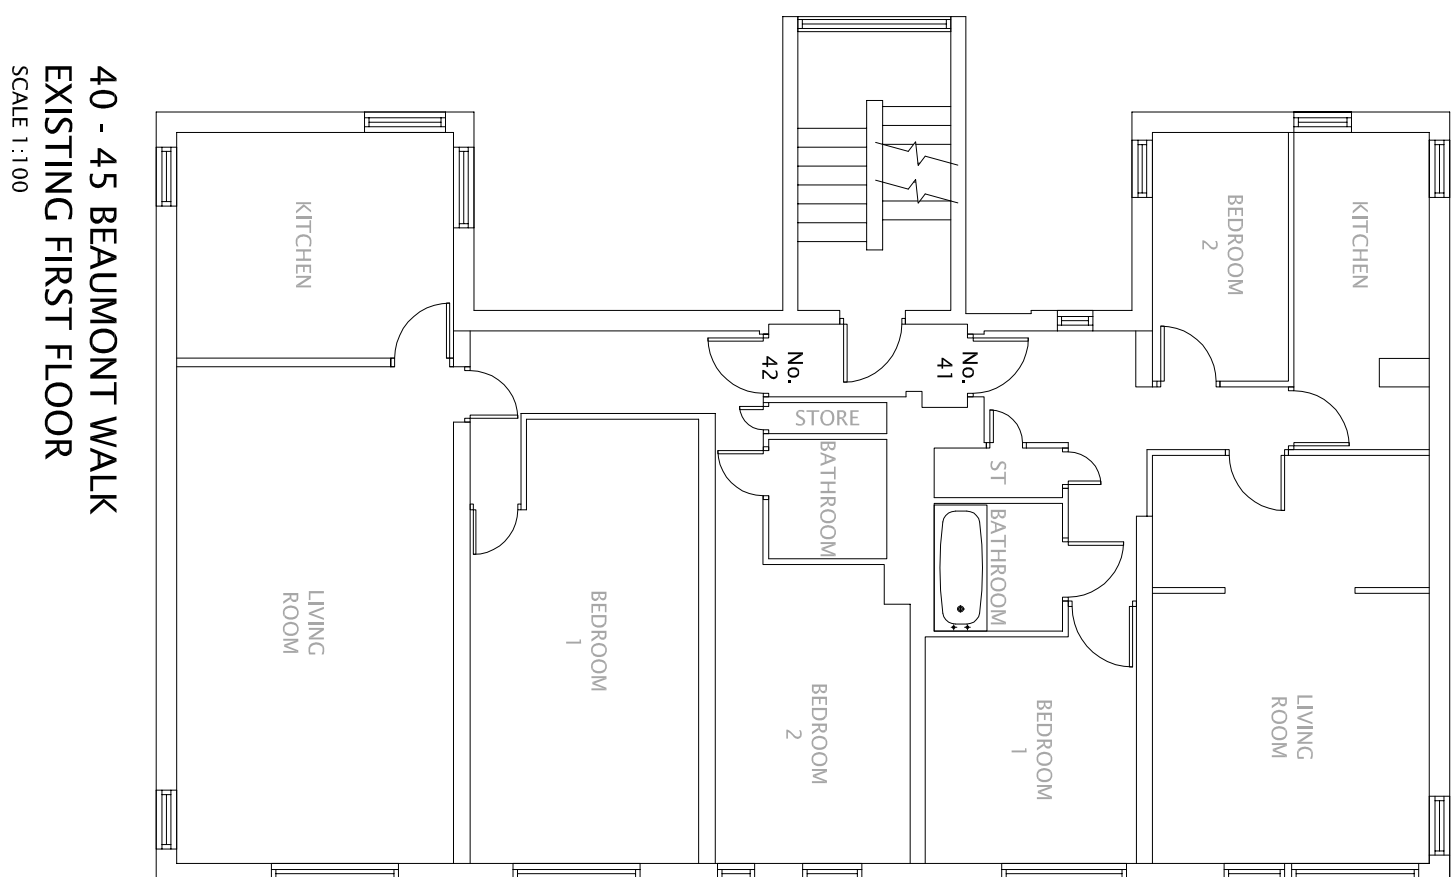


40 - 45 BEAUMONT WALK
EXISTING FIRST FLOOR
SCALE 1:100

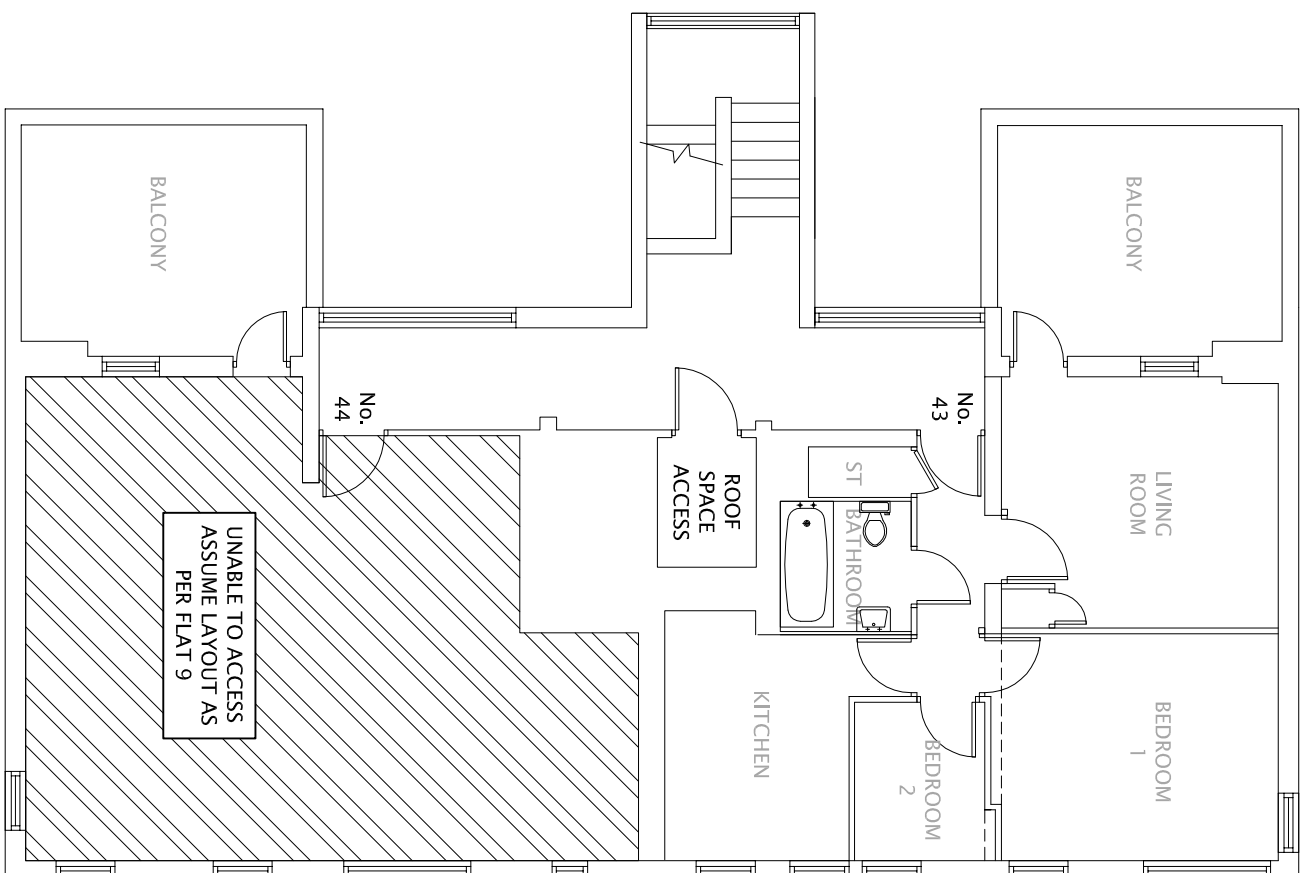


40 - 45 BEAUMONT WALK
EXISTING SECOND FLOOR
SCALE 1:100

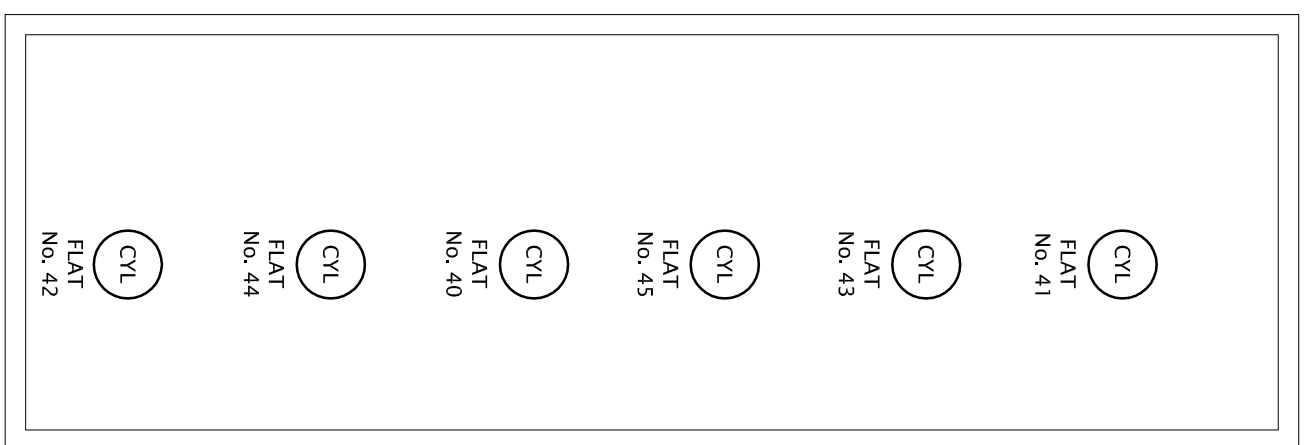


40 - 45 BEAUMONT WALK
EXISTING ROOF VOID
SCALE 1"=100

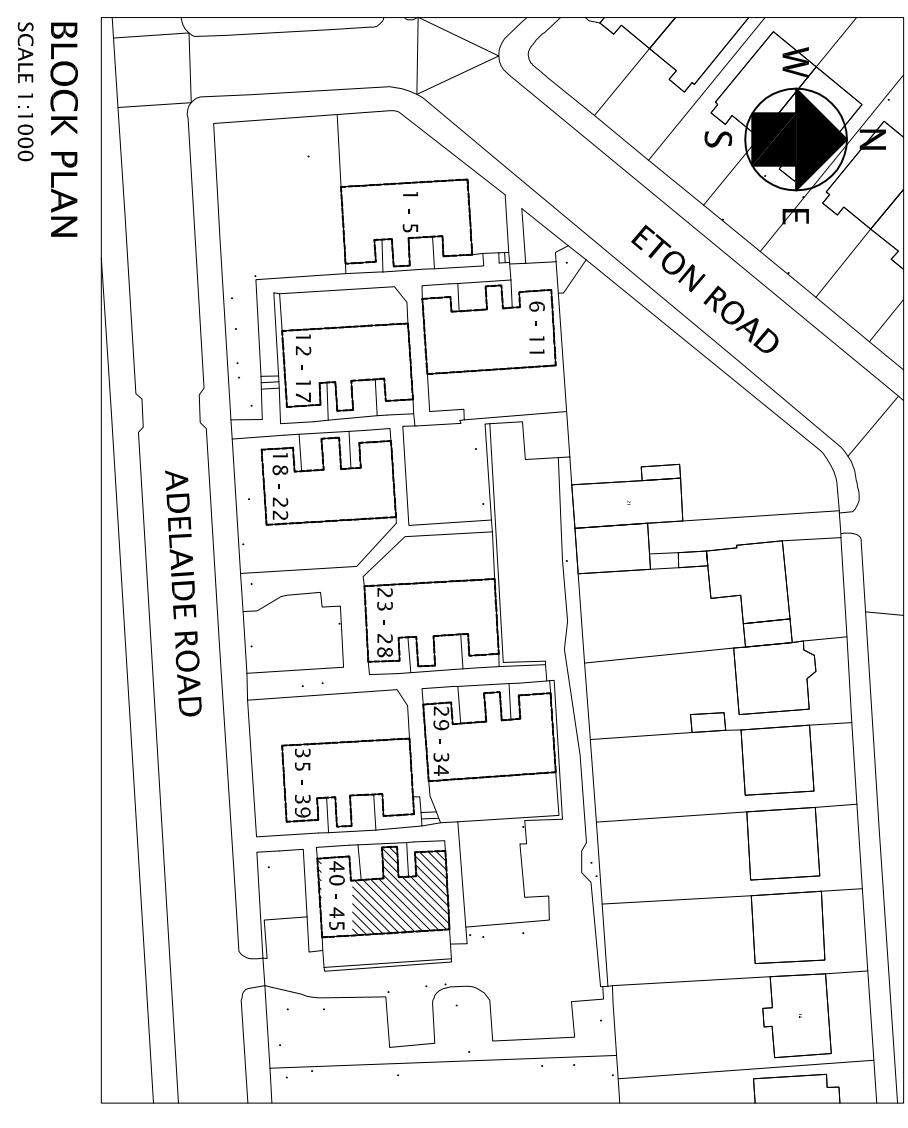


BLOCK PLAN
SCALE 1:1000

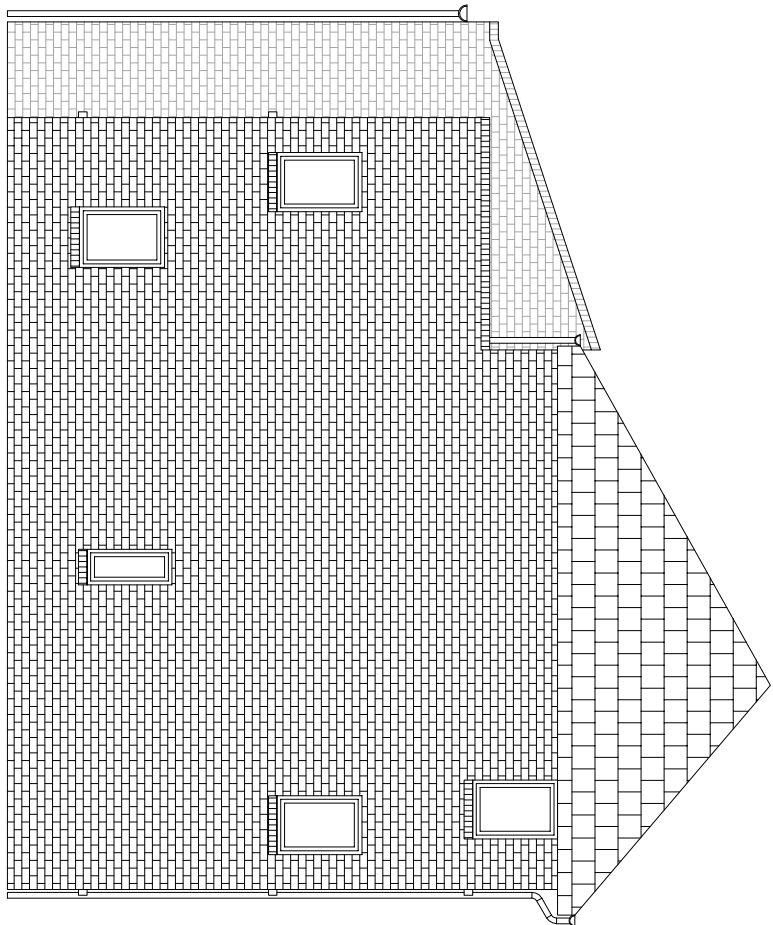


40 - 45 BEAUMONT WALK
EXISTING ELEVATION A
SCALE 1:100

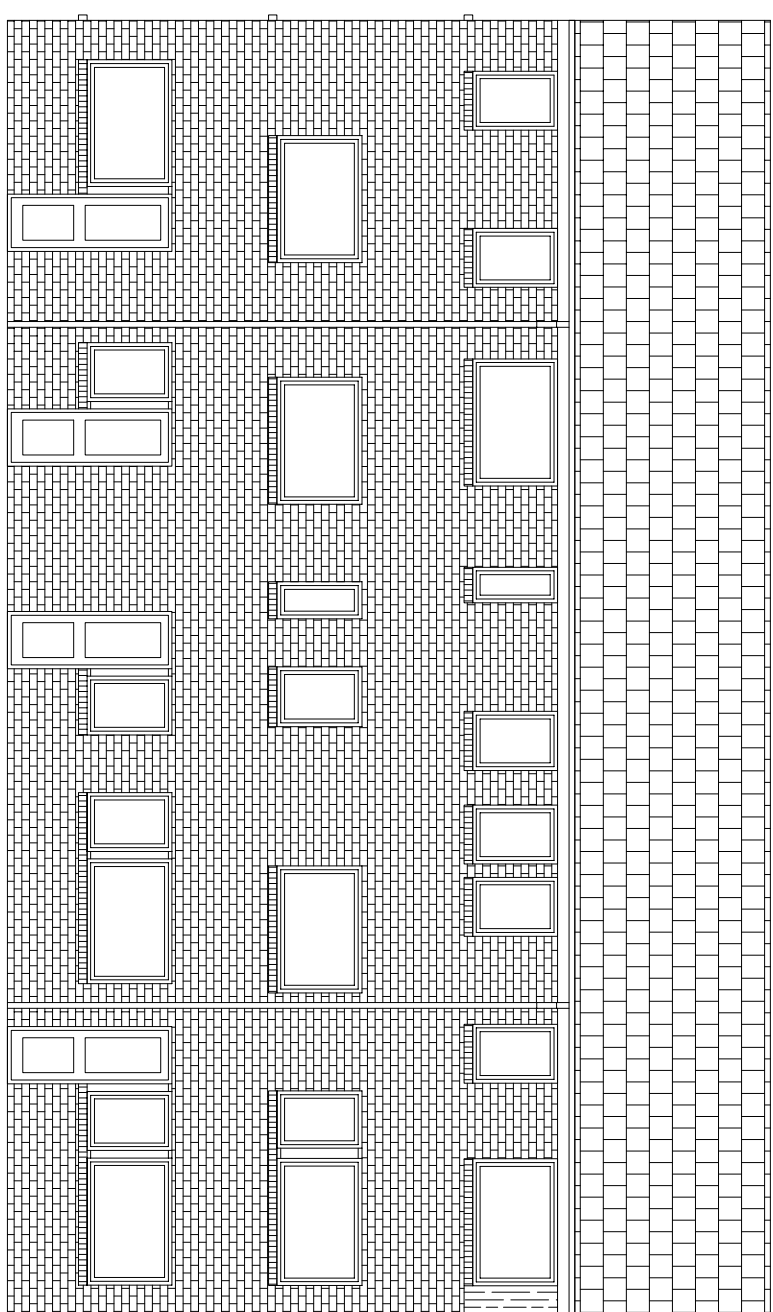

40 - 45 BEAUMONT WALK
EXISTING ELEVATION B
SCALE 1:100

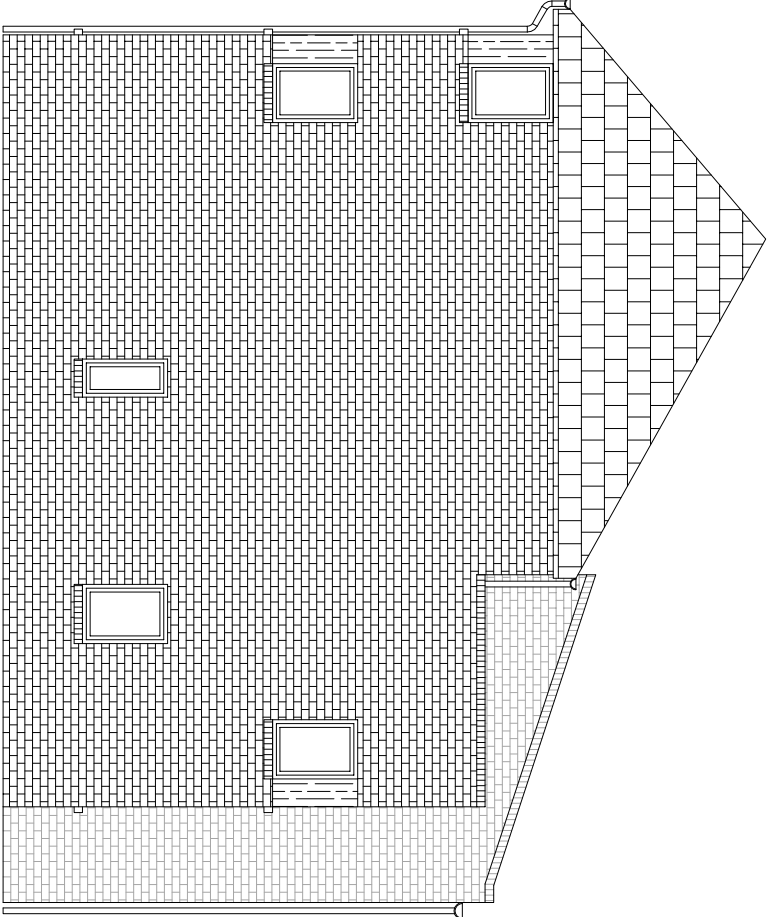

40 - 45 BEAUMONT WALK
EXISTING ELEVATION C
SCALE 1"=100

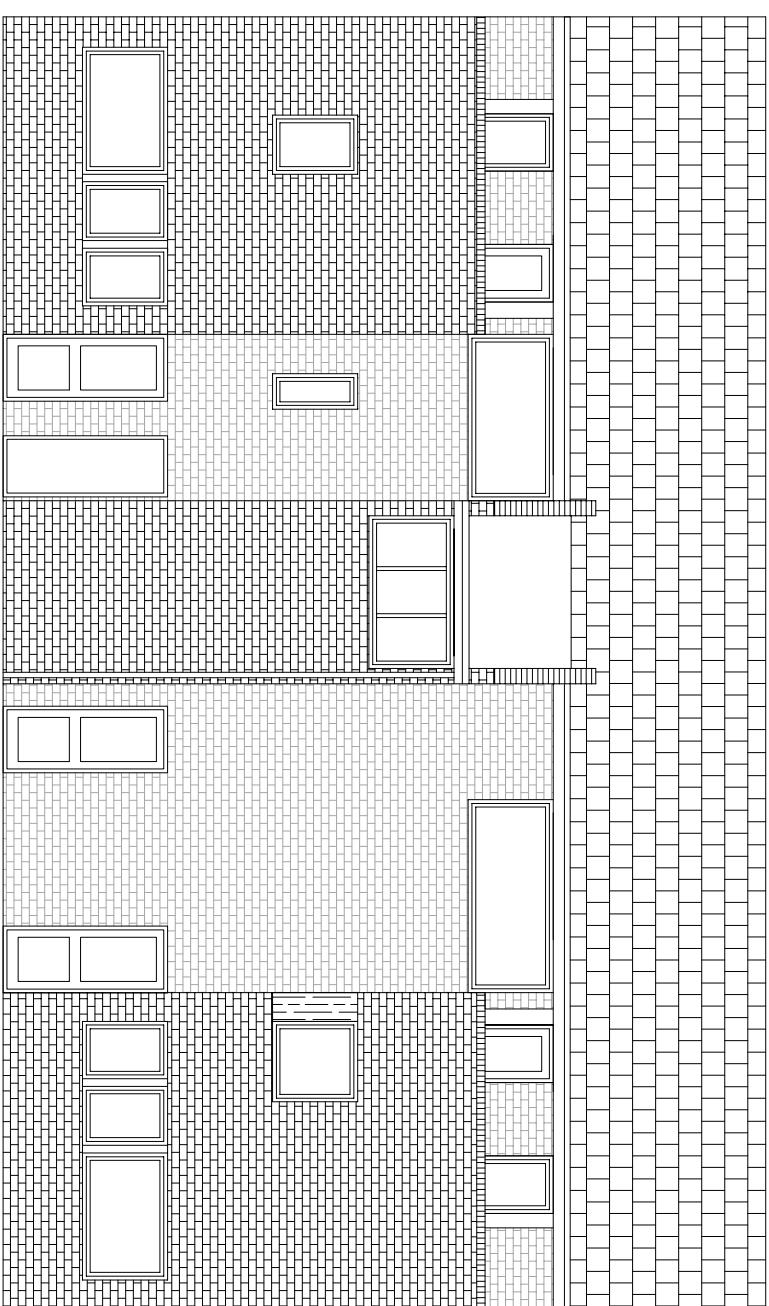

40 - 45 BEAUMONT WALK
EXISTING ELEVATION D

NOTES	
1. THIS DRAWING IS TO BE READ IN CONJUNCTION WITH RELEVANT SPECIFICATION AND ALL OTHER RELEVANT DRAWINGS ISSUED BY THE ENGINEER.	SCALE: 1:100, 1:1,000 @ A1
2. ALL DIMENSIONS AND LEVELS TO BE CHECKED ON SITE AND THE ENGINEER NOTIFIED OF ANY DISCREPANCIES PRIOR TO COMMENCEMENT OF WORK.	STATUS: PLANNING
3. THE POSITION OF ALL EQUIPMENT INDICATED ON THIS DRAWING IS APPROXIMATE. THE LOCATION OF ALL EQUIPMENT TO BE AGREED WITH THE ENGINEER PRIOR TO COMMENCEMENT OF WORK.	DRG. No. 12334/P/016
REVISIONS:	

REV	BY	AMENDMENT DESCRIPTION	CHNO	DATE
CLIENT:- APOLLO PROPERTY SERVICES GROUP LTD UNIT 3 CENTRIC CLOSE OFF OVAL ROAD, CAMDEN LONDON, NW1 7EP				

REPLACEMENT OF HEATING SERVICES
TITLE:- EXISTING BLOCK 40 - 45 LAYOUT AND ELEVATIONS



NIFES
CONSULTING
GROUP

NIFES HOUSE, SINTERLAND ROAD, BROADBATH,
ALTRINGHAM, CHESHIRE, WA14 5HQ
TEL: 0161 928 5791 FAX: 0161 928 8718

DRAWN	J.R.	CAD BY	J.R.
CHECKED		DATE	
APPROVED		DATE	
SCALE	1:100, 1:1,000 @ A1	STATUS	PLANNING

DRG. No. 12334/P/016	REVISIONS:
---	------------