



PROPOSED SECTION B-B SCALE 1:50 @ A1 & 1:100 @ A3

PROPOSED SECTION A-A
SCALE 1:50 @ A1 & 1:100 @ A3

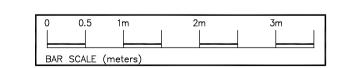

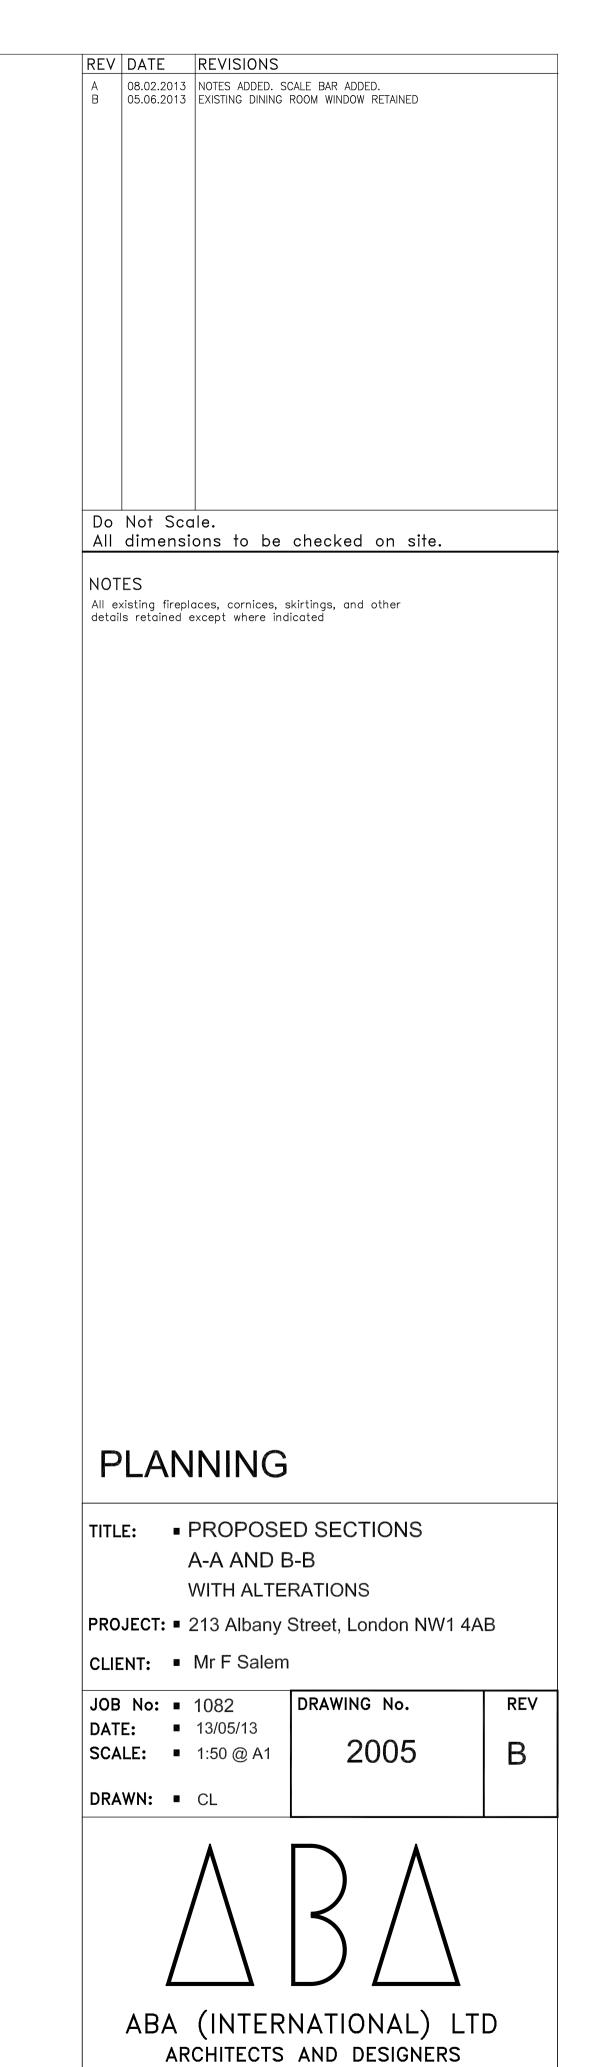

19 VALENTINE PLACE LONDON SE1 8QH TELEPHONE: 0207 928 1288 FAX: 0207 928 3981