
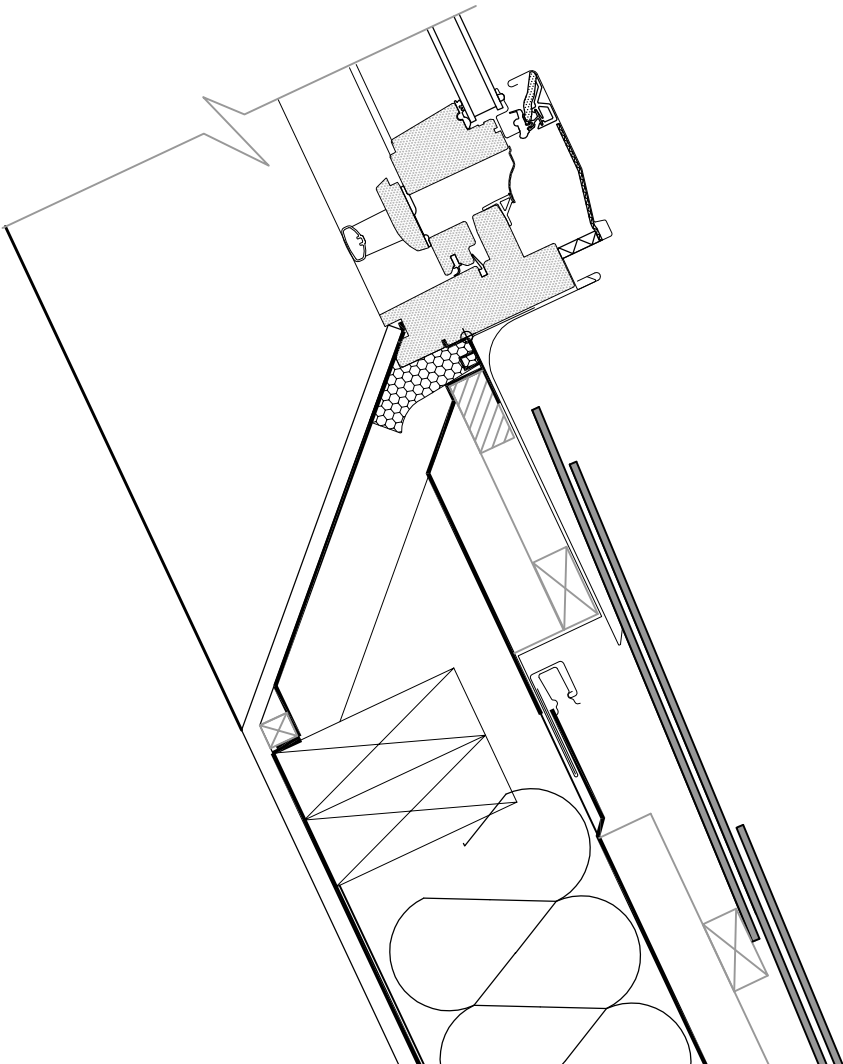


01 Proposed Roof Light Elevation

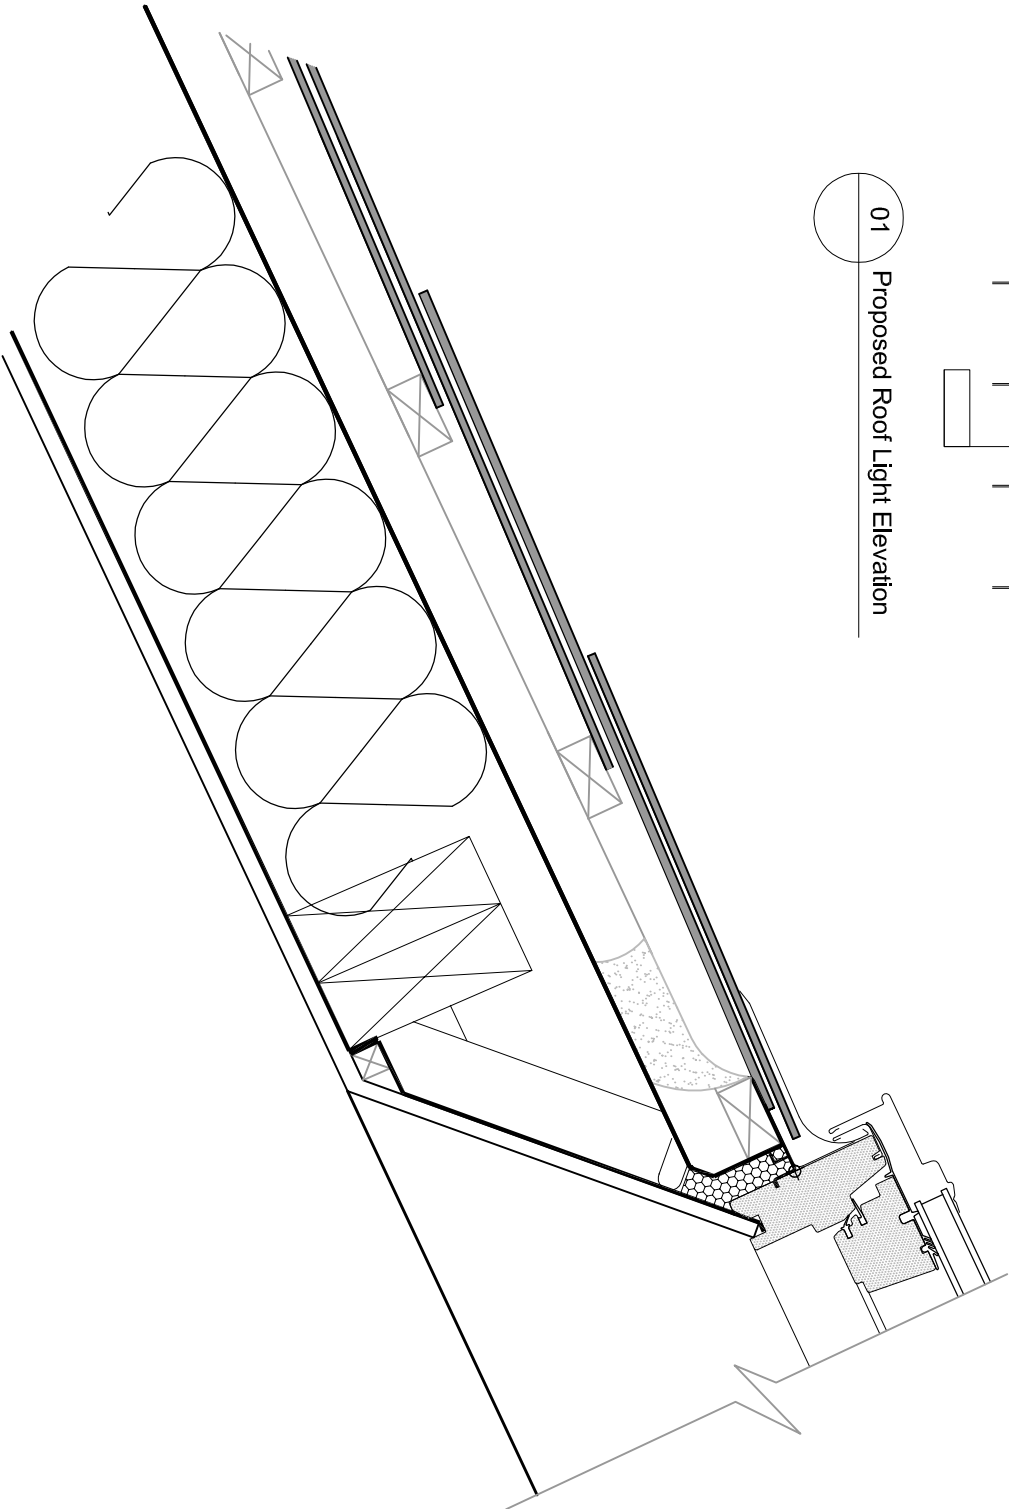

02 Proposed Roof light to main roof

Scale 1:5

Gibberd Ltd

117-121 Ovrage Road
London EC2A 3AD
+44(0)20 7739 3400
+44(0)20 7739 8948
studio@gibberd.com
www.gibberd.com

REV P1 DESCRIPTION Issued for PLANNING APPLICATION

DATE 03.05.13 DRAWN SDH AUTH RW

REV DESCRIPTION

DATE DRAWN AUTH

© Copyright of the information is vested in **Gibberd Ltd.**
Do not derive from the drawing work is figured dimensions only.
All dimensions are to be checked on site.
For the avoidance of doubt, all dimensions are measured to wall structure
and not finishes unless otherwise stated.

Gibberd

ARCHITECTURE
MASTER PLANNING
INTERIOR DESIGN
CONSERVATION
LANDSCAPE

Client: Willmott Dixon Interiors
Project: Alfred Place

Title: Proposed Rooflights

Project No: 60563 Date: 01/05/13

Scale: 1:20@A3

Rev: P1

Drawing No: (PA) 051

Series: (PA) PLANNING

Drawn: RW Auth: RW Status: FOR APPROVAL