


NOTES
CONTRACTORS MUST VERIFY ALL DIMENSIONS ON SITE BEFORE
COMMENCING ANY WORK ON SHOP DRAWINGS
DO NOT SCALE FROM THIS DRAWING
MCBAINS COOPER CONSULTING LTD COPYRIGHT

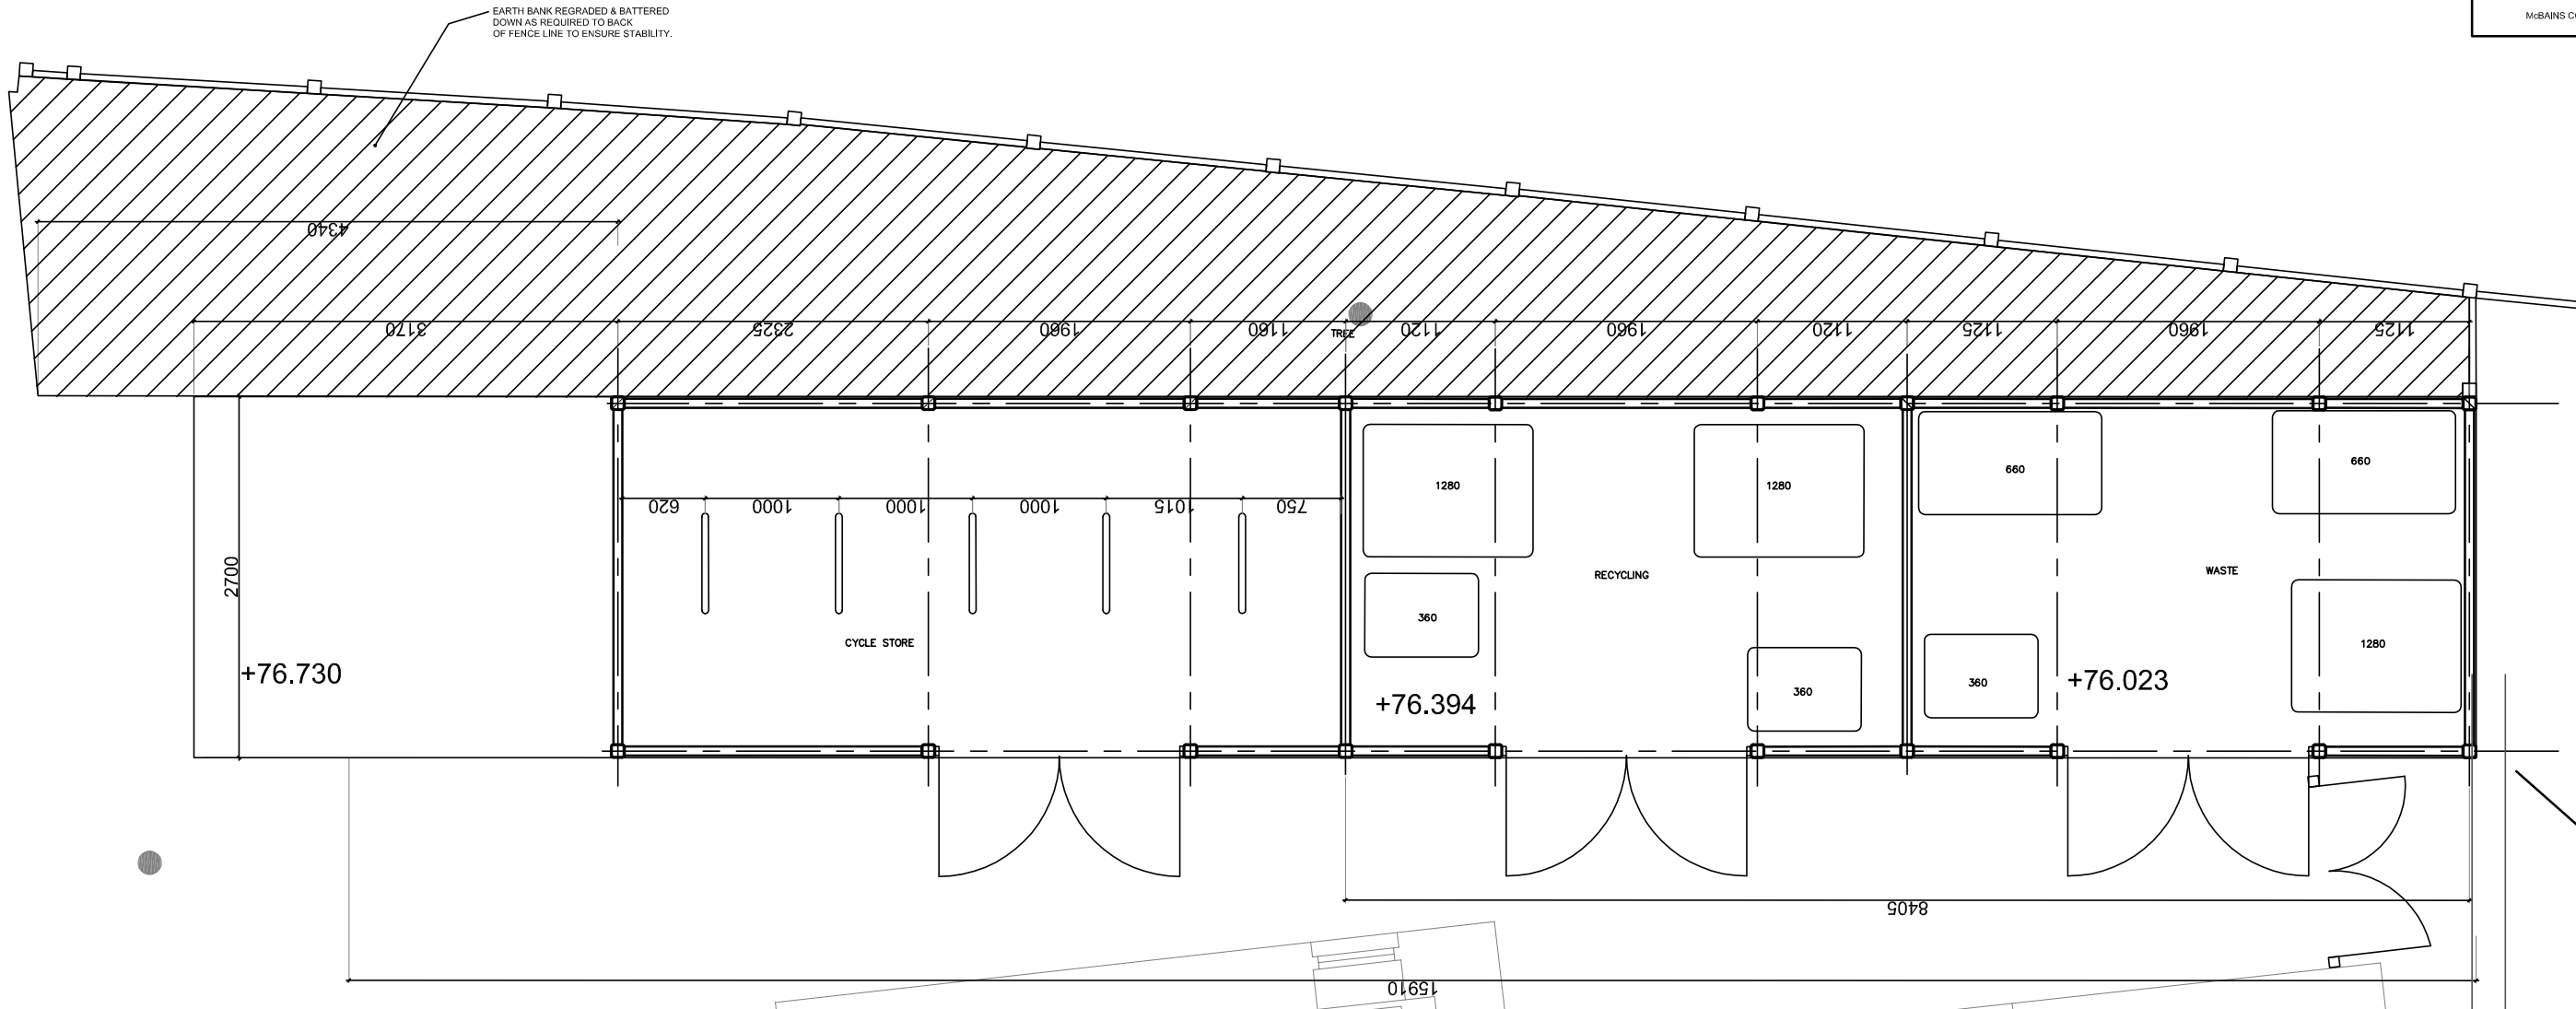

1 PLAN OF CYCLE/REFUSE STORE

A	FIRST ISSUE	07.06.13	PS
REV	AMENDMENT	DATE	CHKD
CONSTRUCTION			



MCBAINS COOPER CONSULTING LTD.
120 OLD BROAD STREET LONDON EC2N 1AR
TELEPHONE: 020 7786 7900 FACSIMILE: 020 7786 7999

CLIENT
LONDON BOROUGH OF CAMDEN


PROJECT
235-269 MAKEPEACE MANSIONS

DRAWING TITLE
CYCLE STORE
PLAN & SECTION SHOWING
EARTH BANK TREATMENT


ARCHITECTURE

SCALE 1:50, 1:1250@A3
DRAWN BY JP
CHECKED IC
DATE 15/04/10

DRAWING NUMBER	REVISION
53738/344	M

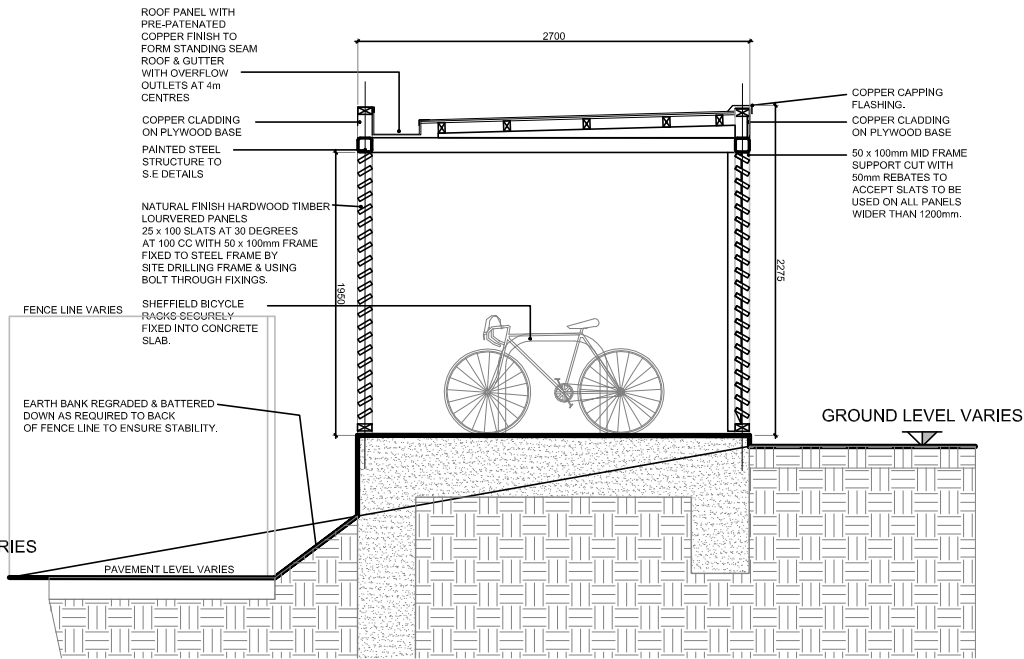

2 SECTION THROUGH CYCLE/REFUSE STORE

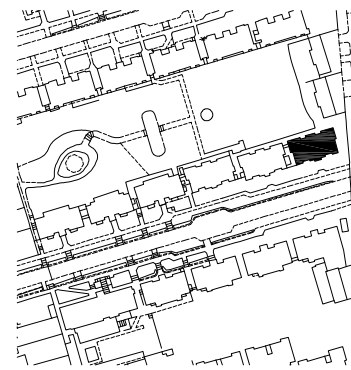

3 LOCATION PLAN