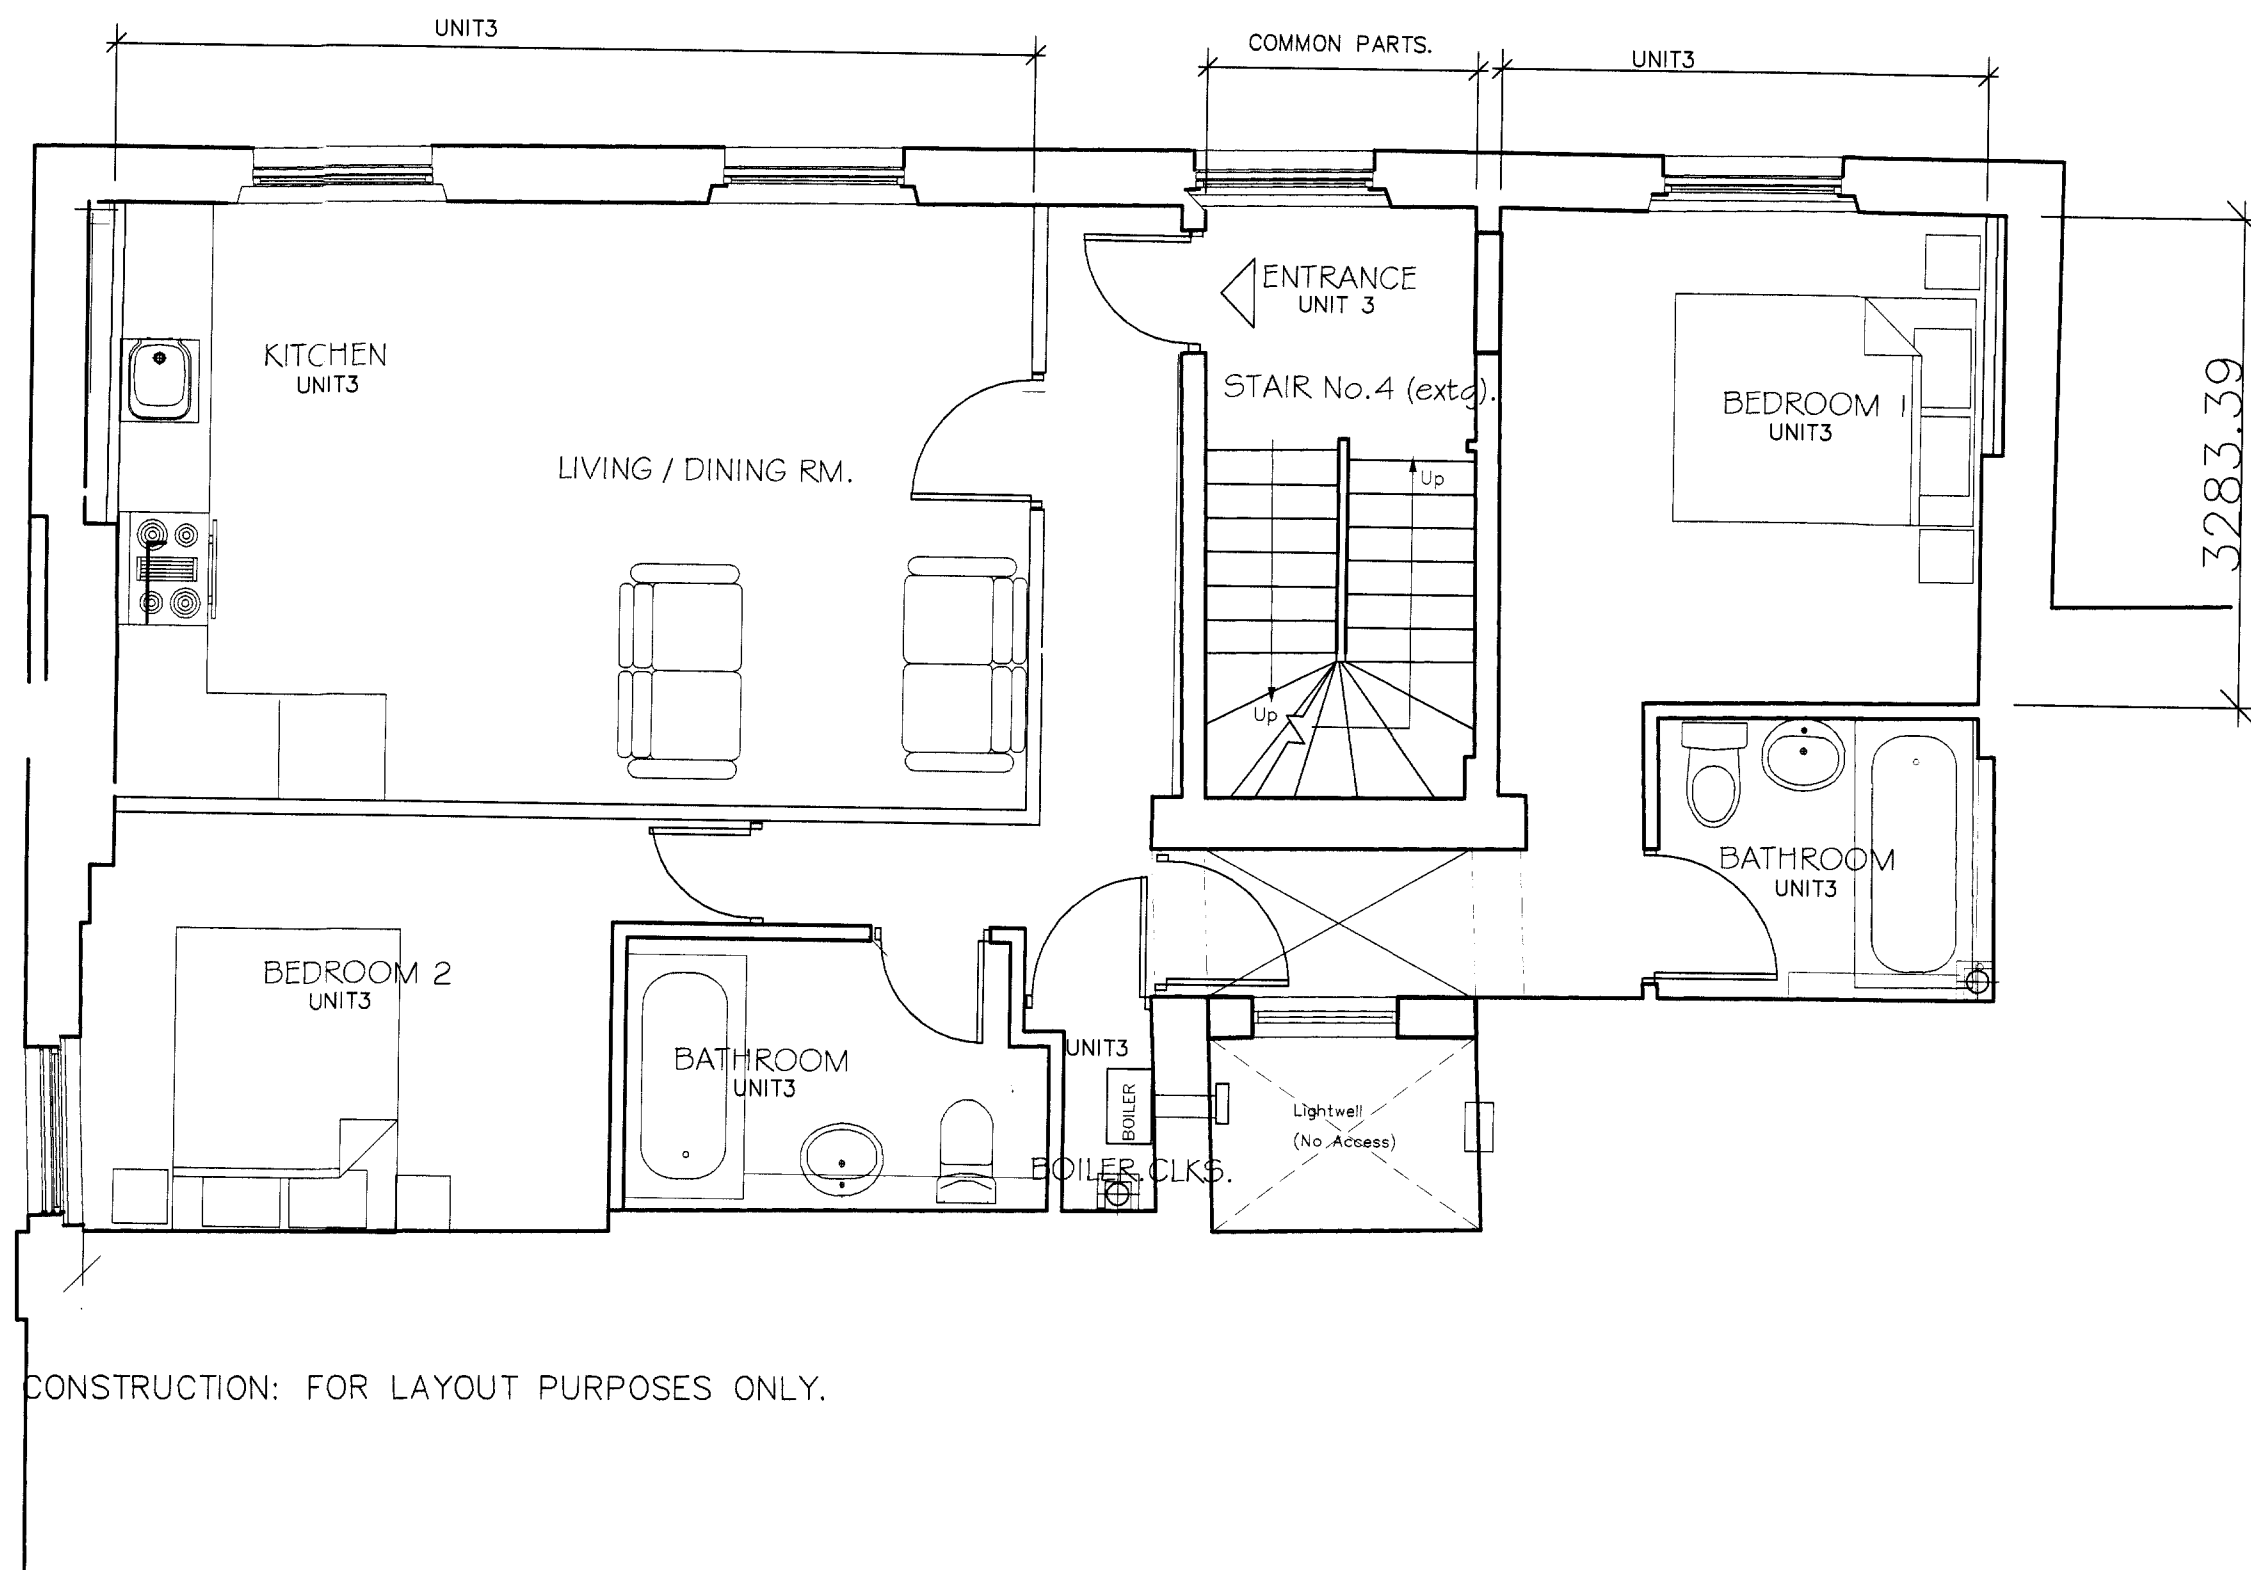


195 ALBANY STREET LONDON NW1 4AR

SECOND FLOOR LEVEL: PROPOSED

1:50 LJS

5/712/BREGS/A2/15/B.

FARROW SILVERTON
 CHARTERED ARCHITECTS & DESIGN CONSULTANTS

6 HALE LANE MILL HILL
 LONDON NW7 3NX
 tel: 0208-906 8502 fax: 0208-906 8503
 e-mail: office@farsil.com