
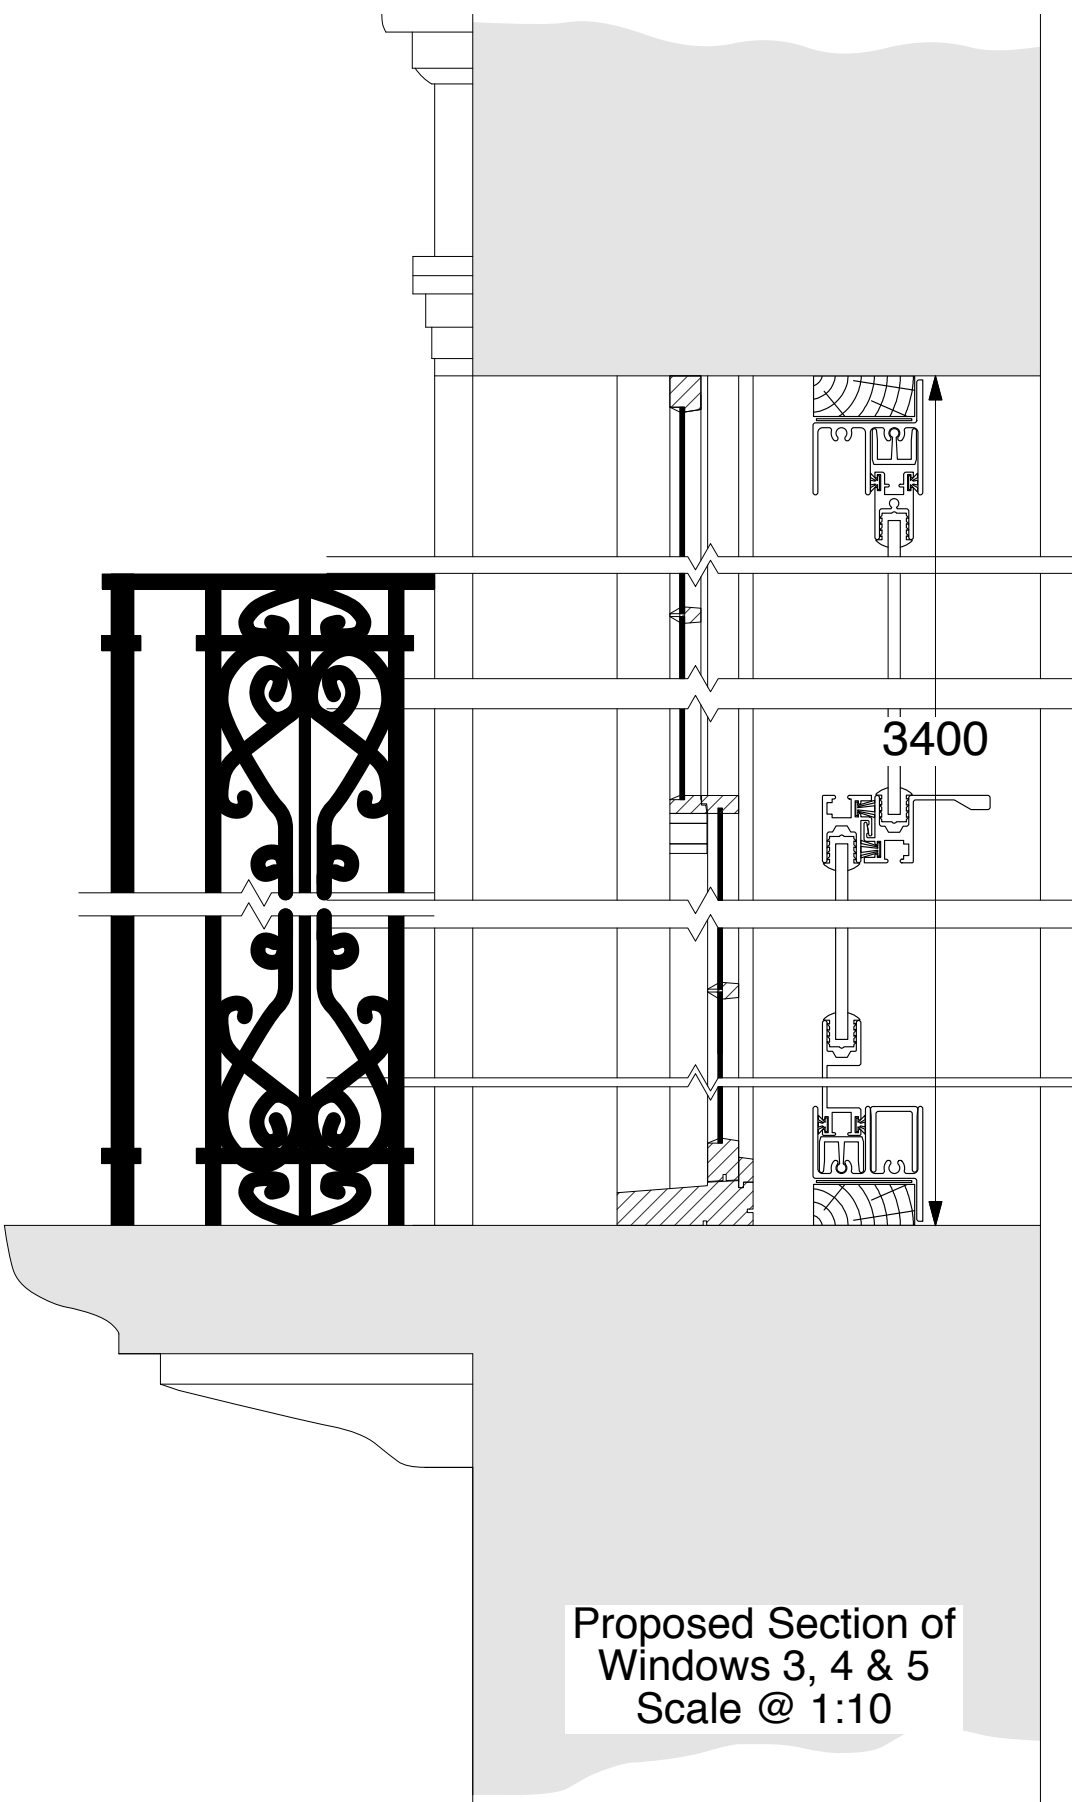


PROPOSED SECONDARY GLAZING AT
21 RUSSELL SQUARE FIRST FLOOR

© Copyright. Do not scale this drawing.
Check all dimensions and levels on site. Only to be used on the site for which designed. The electronic transmission of designs/information contained in this drawing is carried out entirely at the User's risk and Kendall Kingscott Ltd. will have no liability for any errors or inaccuracies arising therefrom. The production of amended or updated information from the said designs/information by the User is entirely the responsibility of the User and Kendall Kingscott shall have no responsibility in respect thereof whatsoever.

Rv. Date By Ap Note

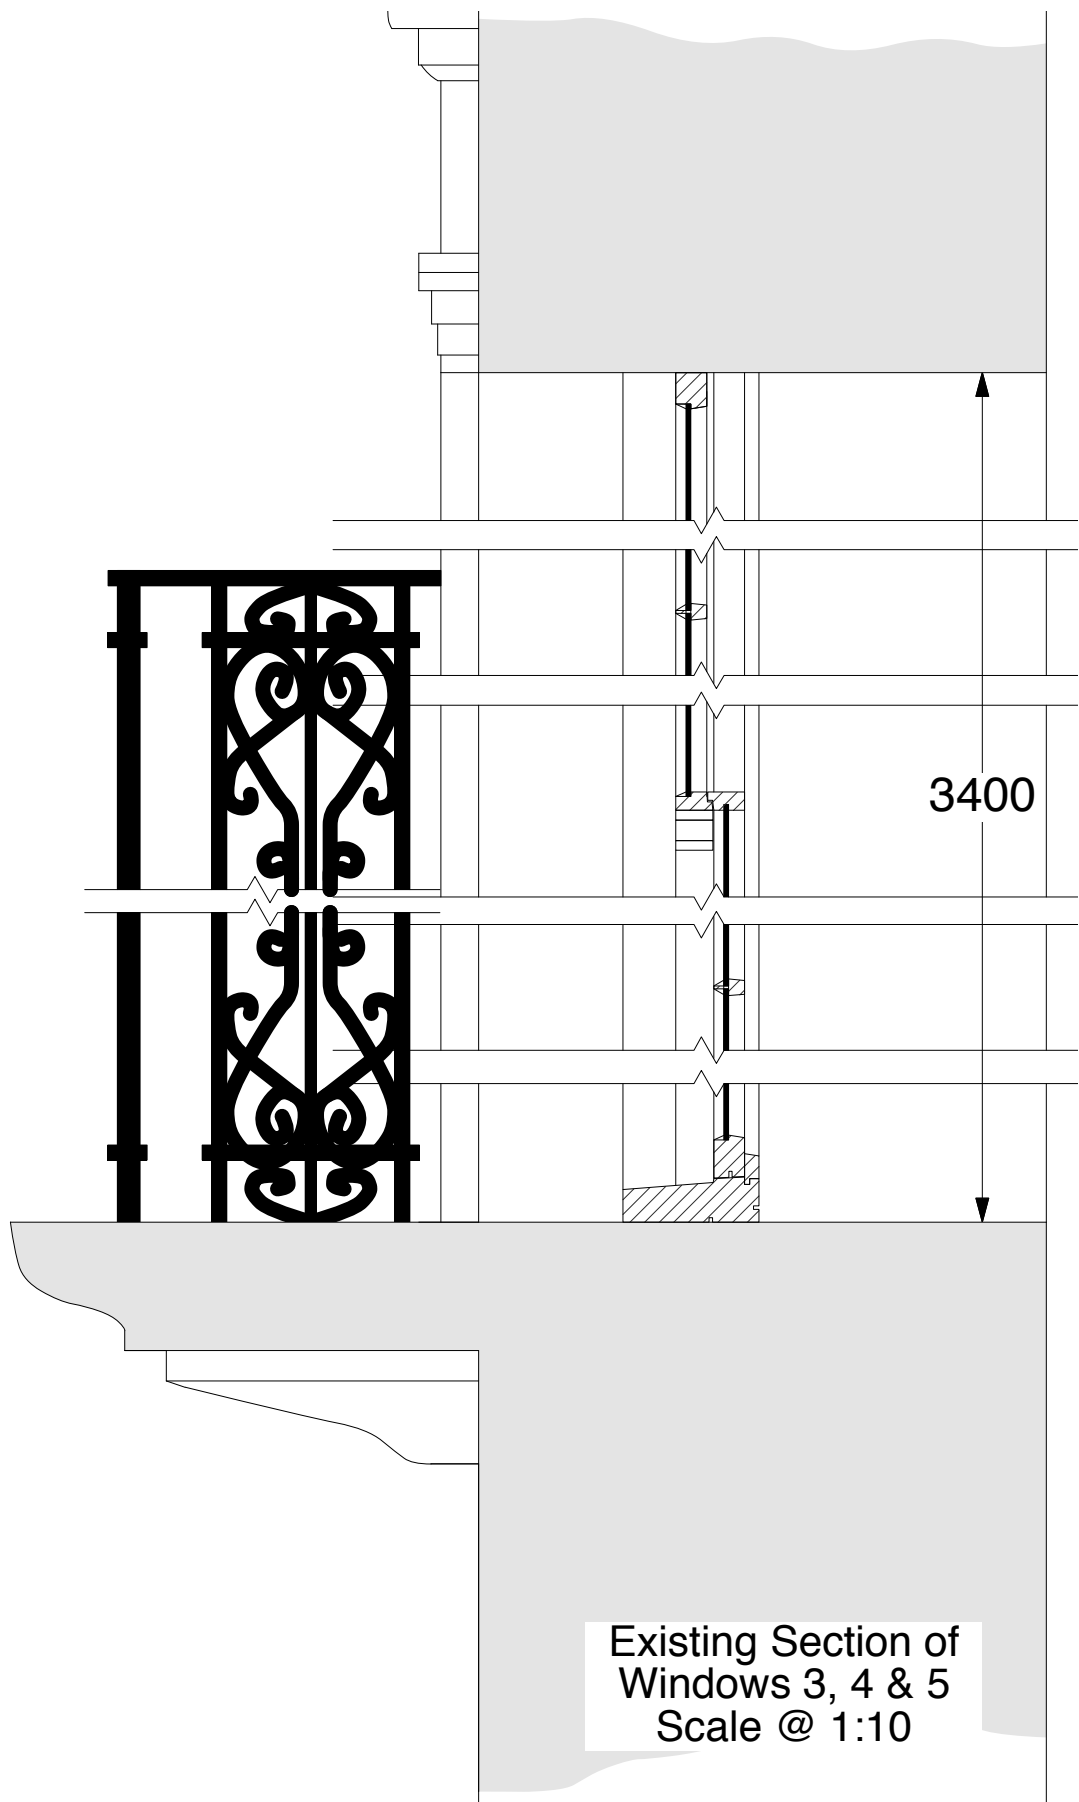

Existing Elevation
(No change proposed)



Chartered Architects
Chartered Building Surveyors
Interior Designers
CDM Co-ordinators
Suite 3, Sandford House, 1b Claremont Rd
Teddington, TW11 8DH
T: 0208 943 5300 F: 0208 977 0303
www.kendallkingscott.co.uk

Project
SOAS Maintenance Works
Secondary Glazing Installation

Client
SOAS

Drawing Title
21 Russell Square
First Floor

Project No. Drawing No. Rev.
130204 L(0)06

Scale	Paper Size	Filename
1:10	A3	Filename.vwx
Date	Drawn	Checked
10.05.13	YP	CS
		Status
		PRELIMINARY