




01 Elevation 01 : External Escape Stair Elevation
Scale 1:50

02 Elevation 02 : Courtyard Elevation
Scale 1:50

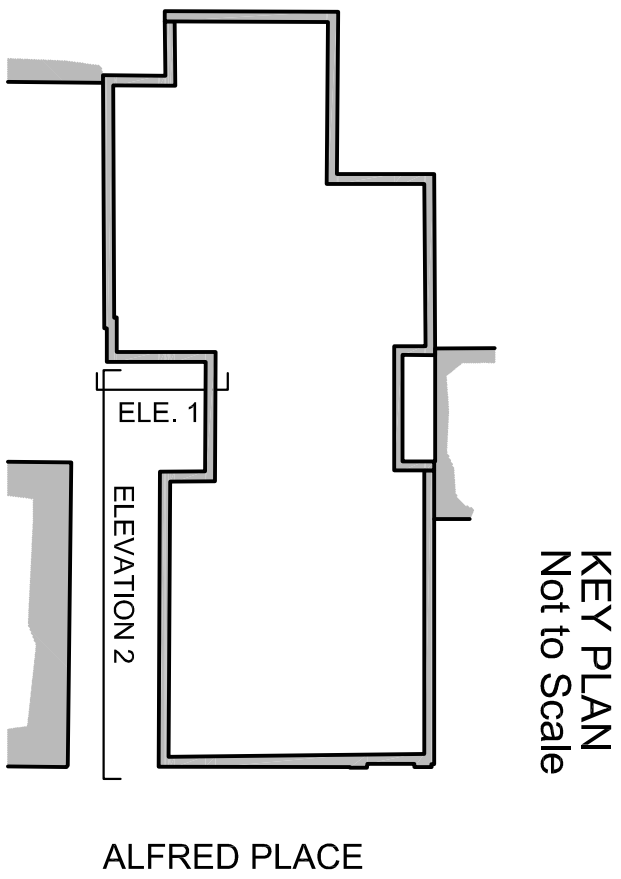

<div>Gibberd Ltd</div> <div>117-121 Durnin Road London EC2A 3AD</div> <div>+44(0)20 7739 3400</div> <div>+44(0)20 7739 8948</div> <div>studio@gibberd.com</div> <div>www.gibberd.com</div>		REVDESCRIPTIONDATEDRAWNAUTH		REVDESCRIPTIONDATEDRAWNAUTH		© Copyright of the information is vested in Gibberd Ltd. Do not scale from the drawing, work to figured dimensions only. All dimensions are to be checked on site. For the avoidance of doubt, all dimensions are measured to wall structure and not finishes unless otherwise stated.		<div>Gibberd</div> <div>ARCHITECTURE MASTER PLANNING INTERIOR DESIGN CONSERVATION LANDSCAPE</div>		Client: Willmott Dixon Interiors Project: Alfred Place	
P1		Preliminary Issue		28.03.13		RM		RM		Title: Existing Courtyard Elevations	
P2		Issued for PLANNING APPLICATION		03.05.13		RM		RM		Project No: G0563	
										Date: March 13	
										Scale: 1:50 @ A1	
										Series: (PA) PLANNING	
										Rev: P2	
										Drawn: RM	
										Auth: RM	
										Status: FOR APPROVAL	