



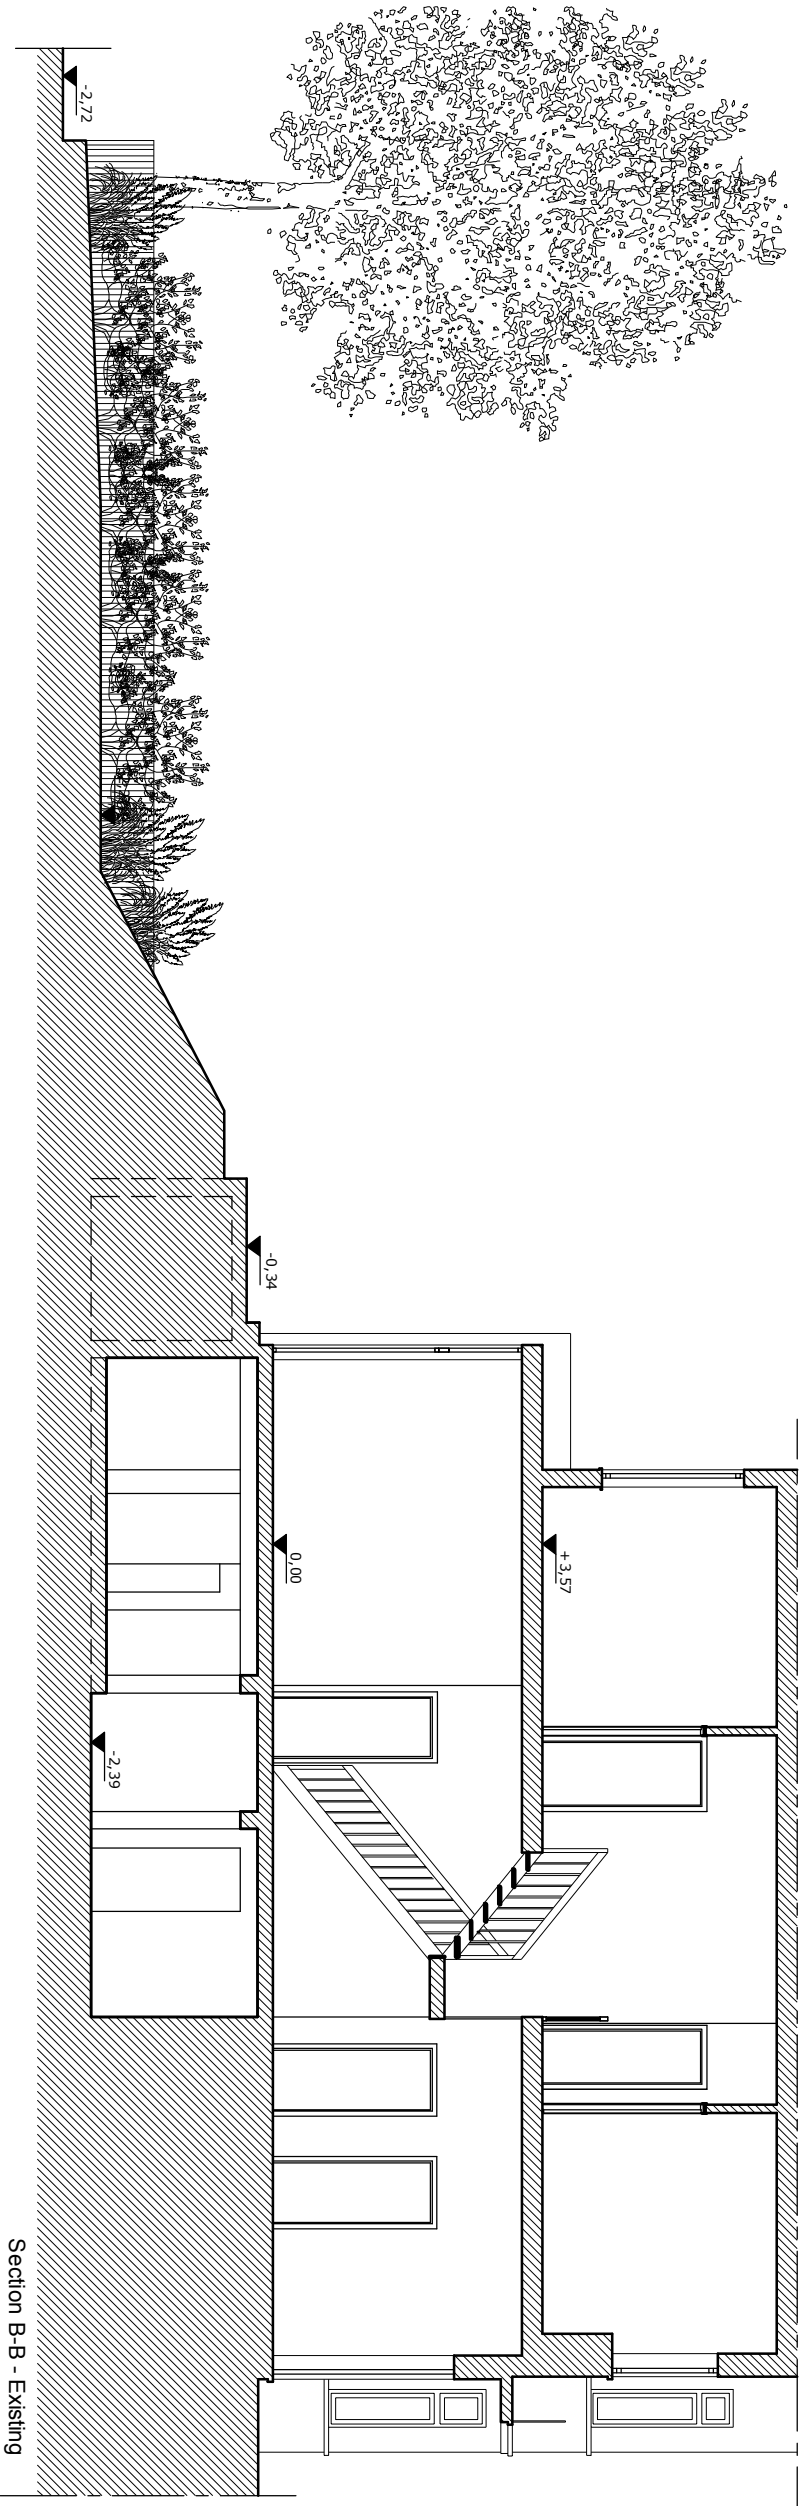

Section B-B - Existing

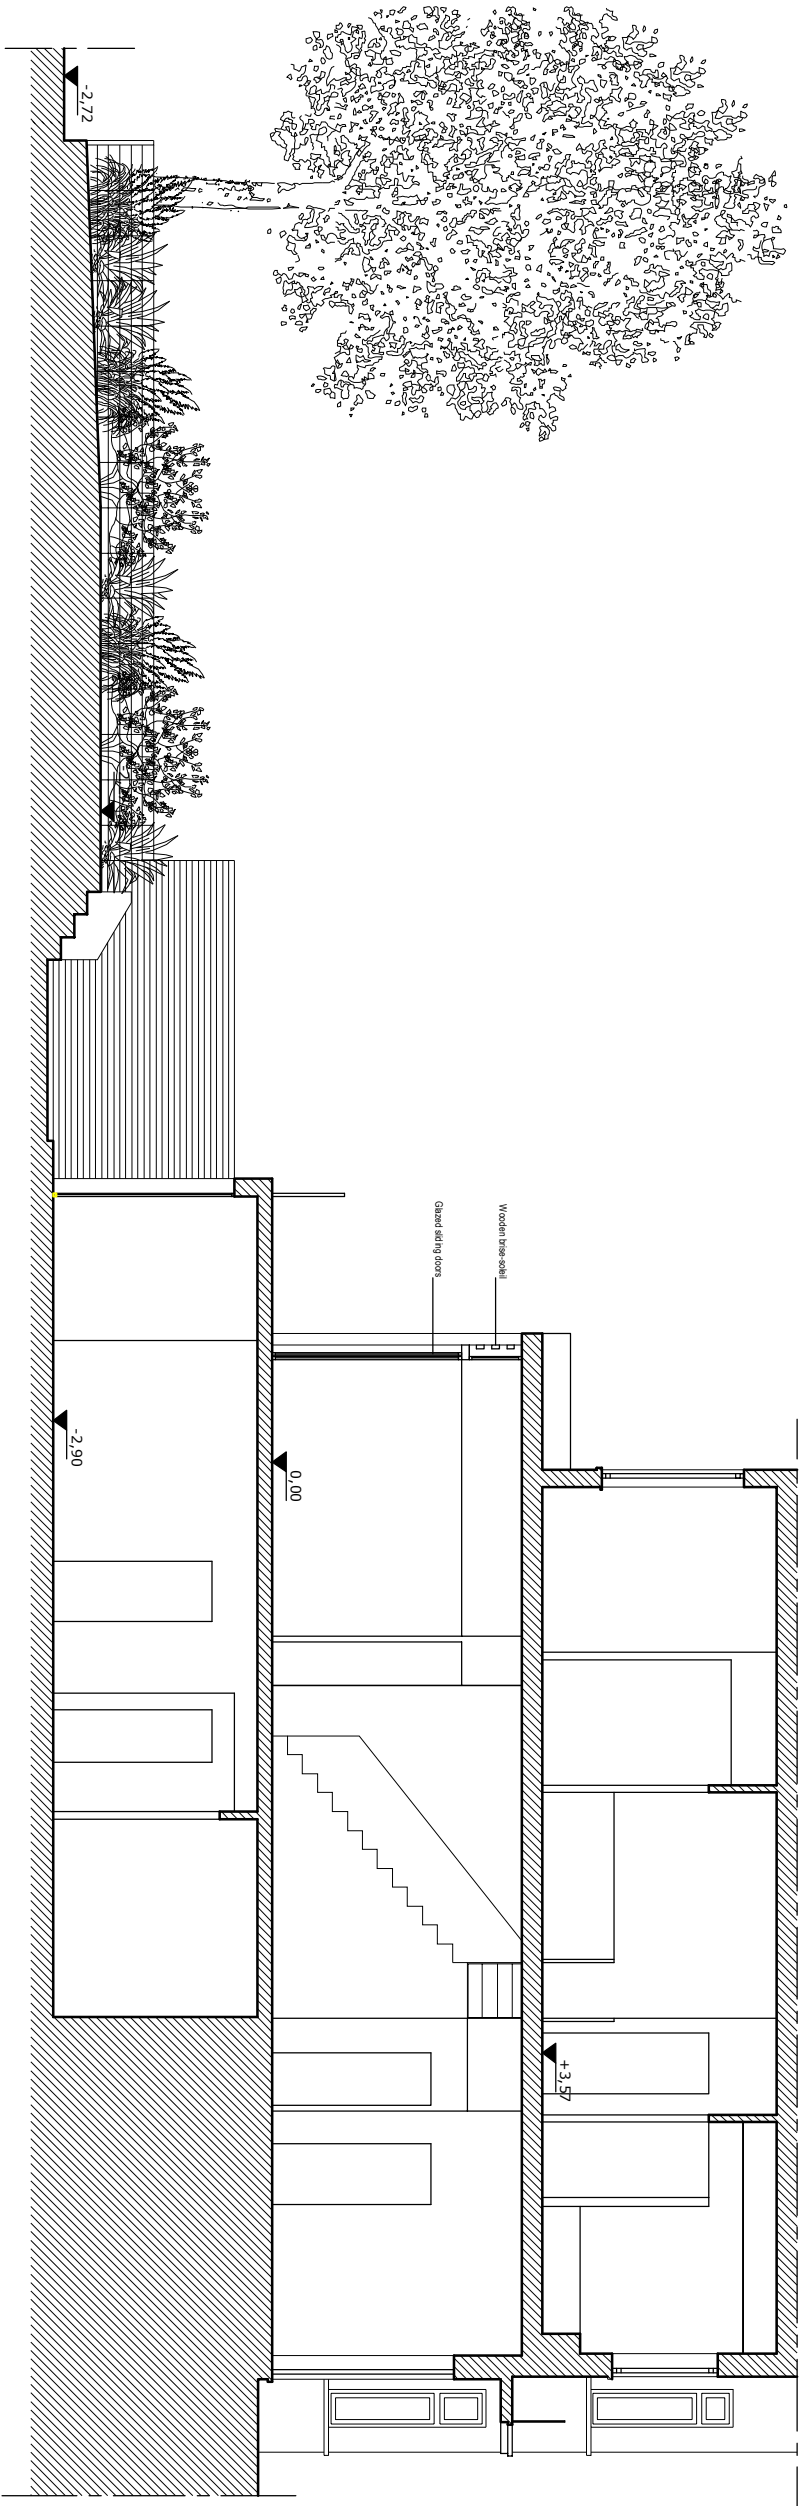

Section B-B - Proposed

Ecos Maclean Ltd
Engineering - materials, energy, structure
8A Chamberlain Street - London NW1 8XB - Tel: 020 7722 7525 - Fax: 020 7722 5711
Web site: www.nickmaclean.co.uk - e-mail: office@nickmaclean.co.uk

Client
Viviana Antinolfi

Project
16 Fawley Rd, NW6

Title
**Section B-B
Existing & Proposed**

Revision	Date	Made by	Amendments

Date	06/06/13	Drawn by	MdeP	Checked	
Scales		Job No.	13019	Drawing No.	05
1:100@A3					