



PROPOSED GROUND FL PLAN
1:100

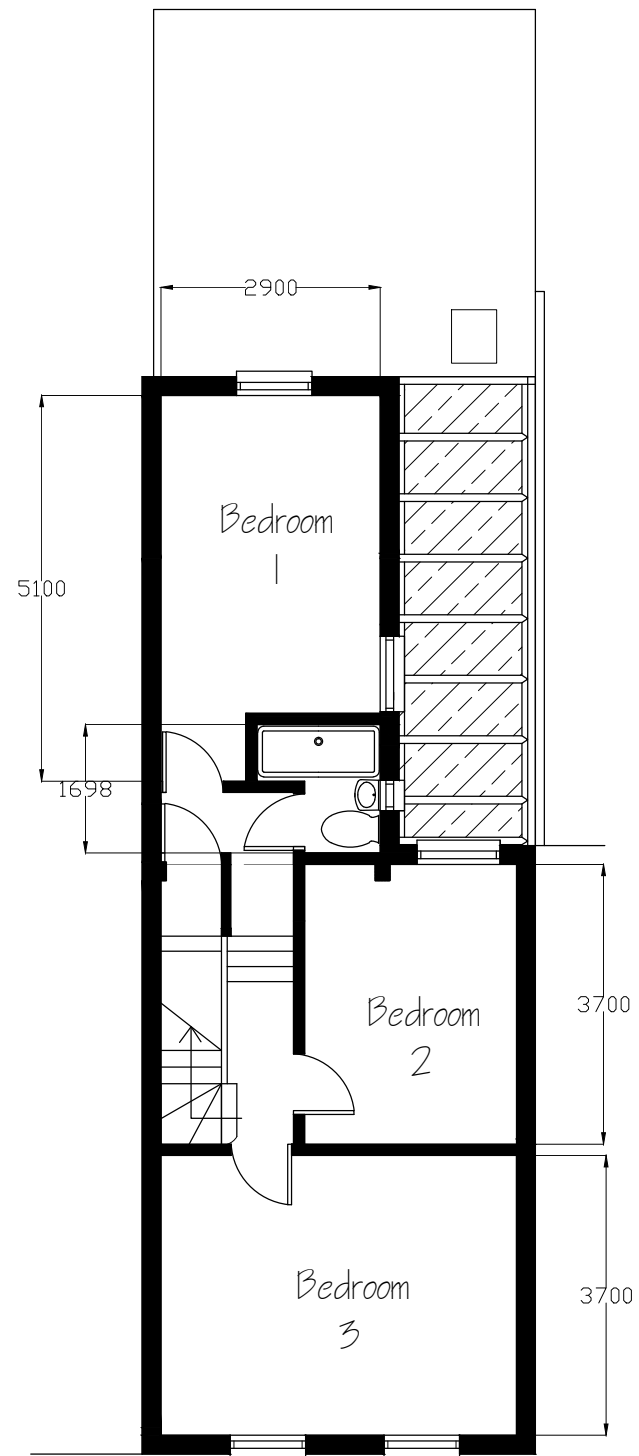

FIRST FLOOR PLAN
1:100

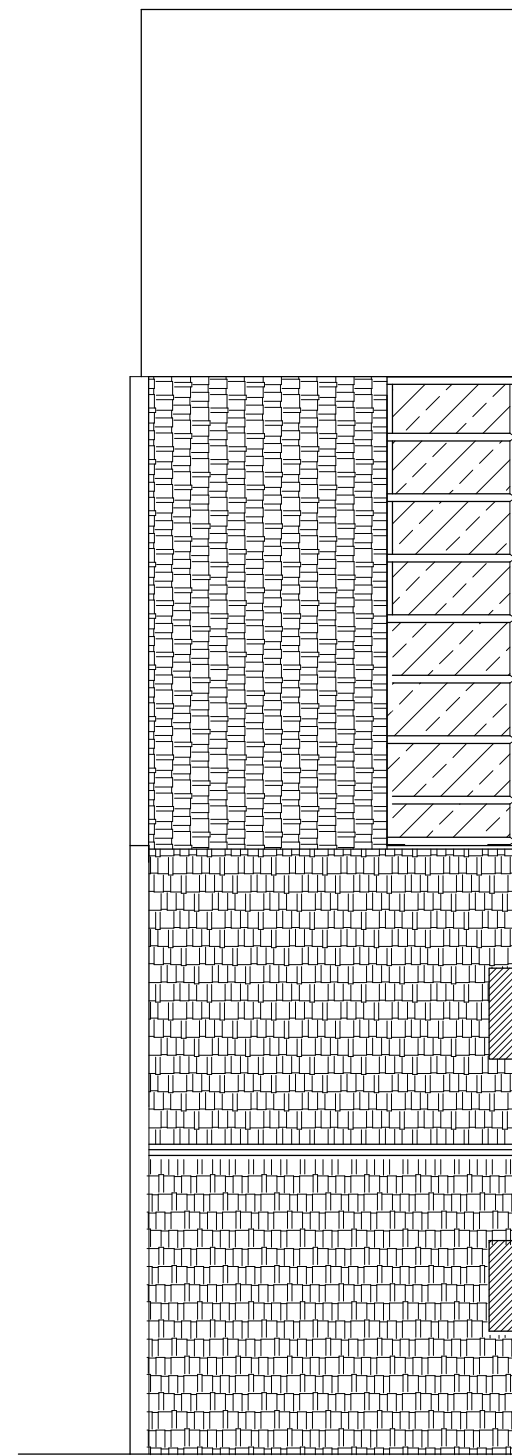


ROOF PLAN
1:100



PROPOSED FRONT ELEVATION
1:100

PROPOSED REAR ELEVATION
1:100

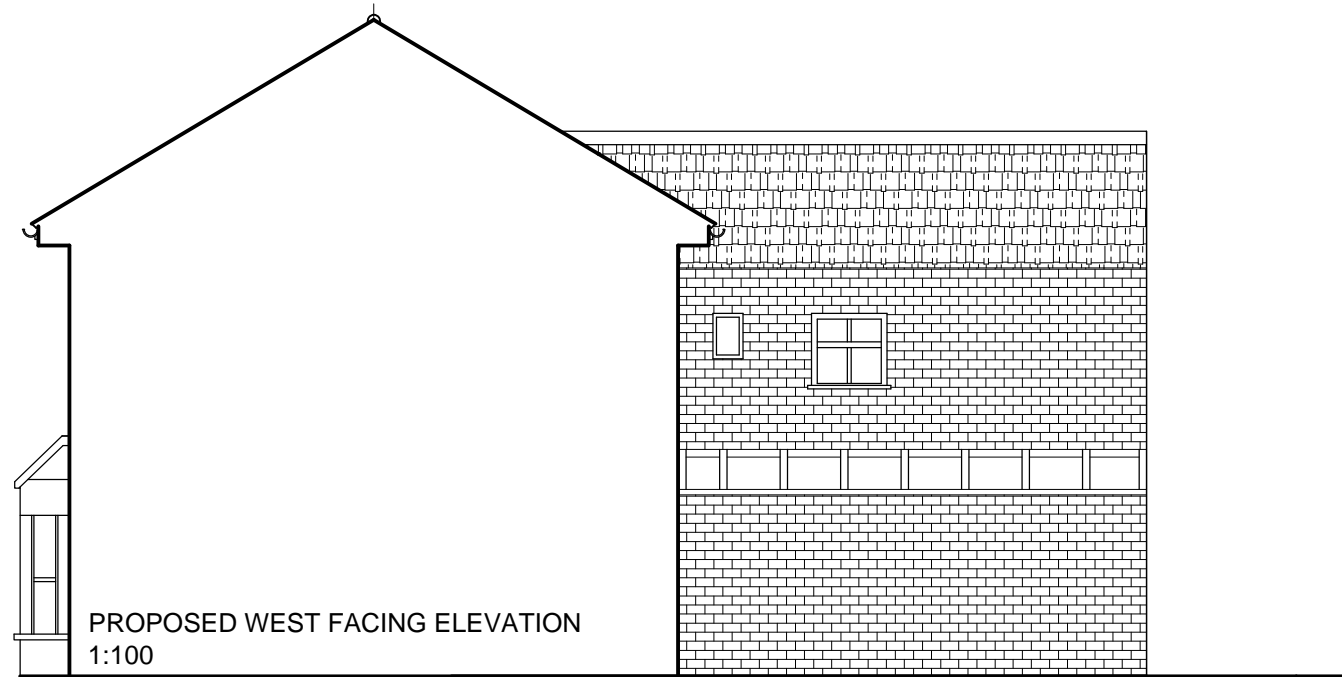

PROPOSED WEST FACING ELEVATION
1:100