


NOTES

1. This drawing is not to be scaled. Use figured dimensions only. Detailed site survey to be carried out to establish tolerances. Figured dimensions are in mm. All dimensions shall be verified on site before proceeding with the work. The architect shall be notified of any discrepancies.

2. This drawing has been produced for sole use on this project and is not intended for use by any other person or for any other purpose.

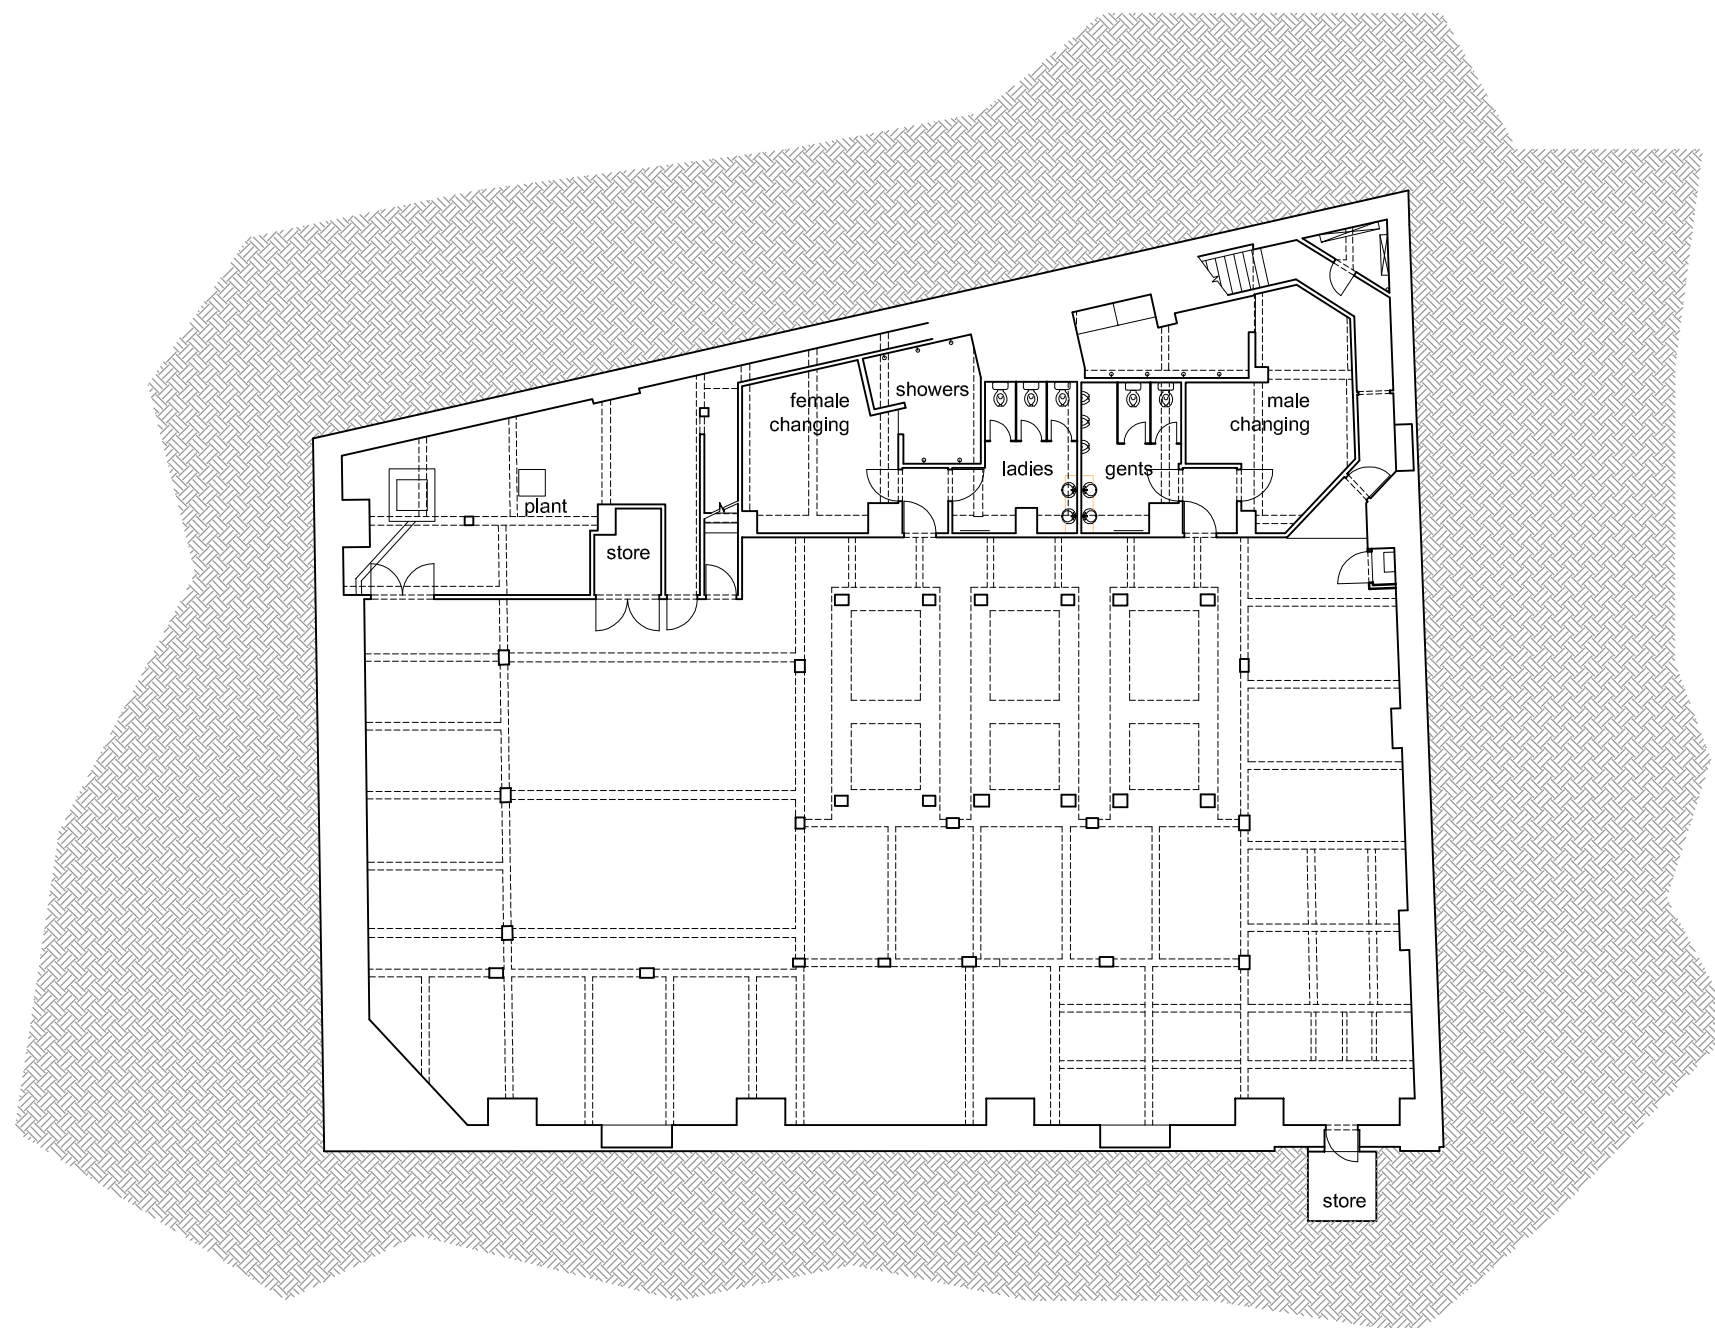

P01 20.05.13 Issued for Planning CB CT
rev date description

fiftyfour

Studio 54 Architecture
54 Rivington Street London EC2 A3QN
T: 020 7729 7818 E: info@studio54architecture.co.uk

job title 140-152 Arlingon Rd, Camden

drawing title Basement Level Plan - Existing

drawn by CB job no S5412-23

date 09/05/2013 scale 1:200@A3

drawing no 1223-101 revision P01

© 2011 Studio 54 Architecture. all rights reserved

