



Ordnance Survey

OS Sitemap

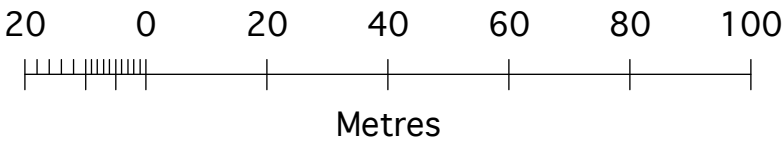

TM

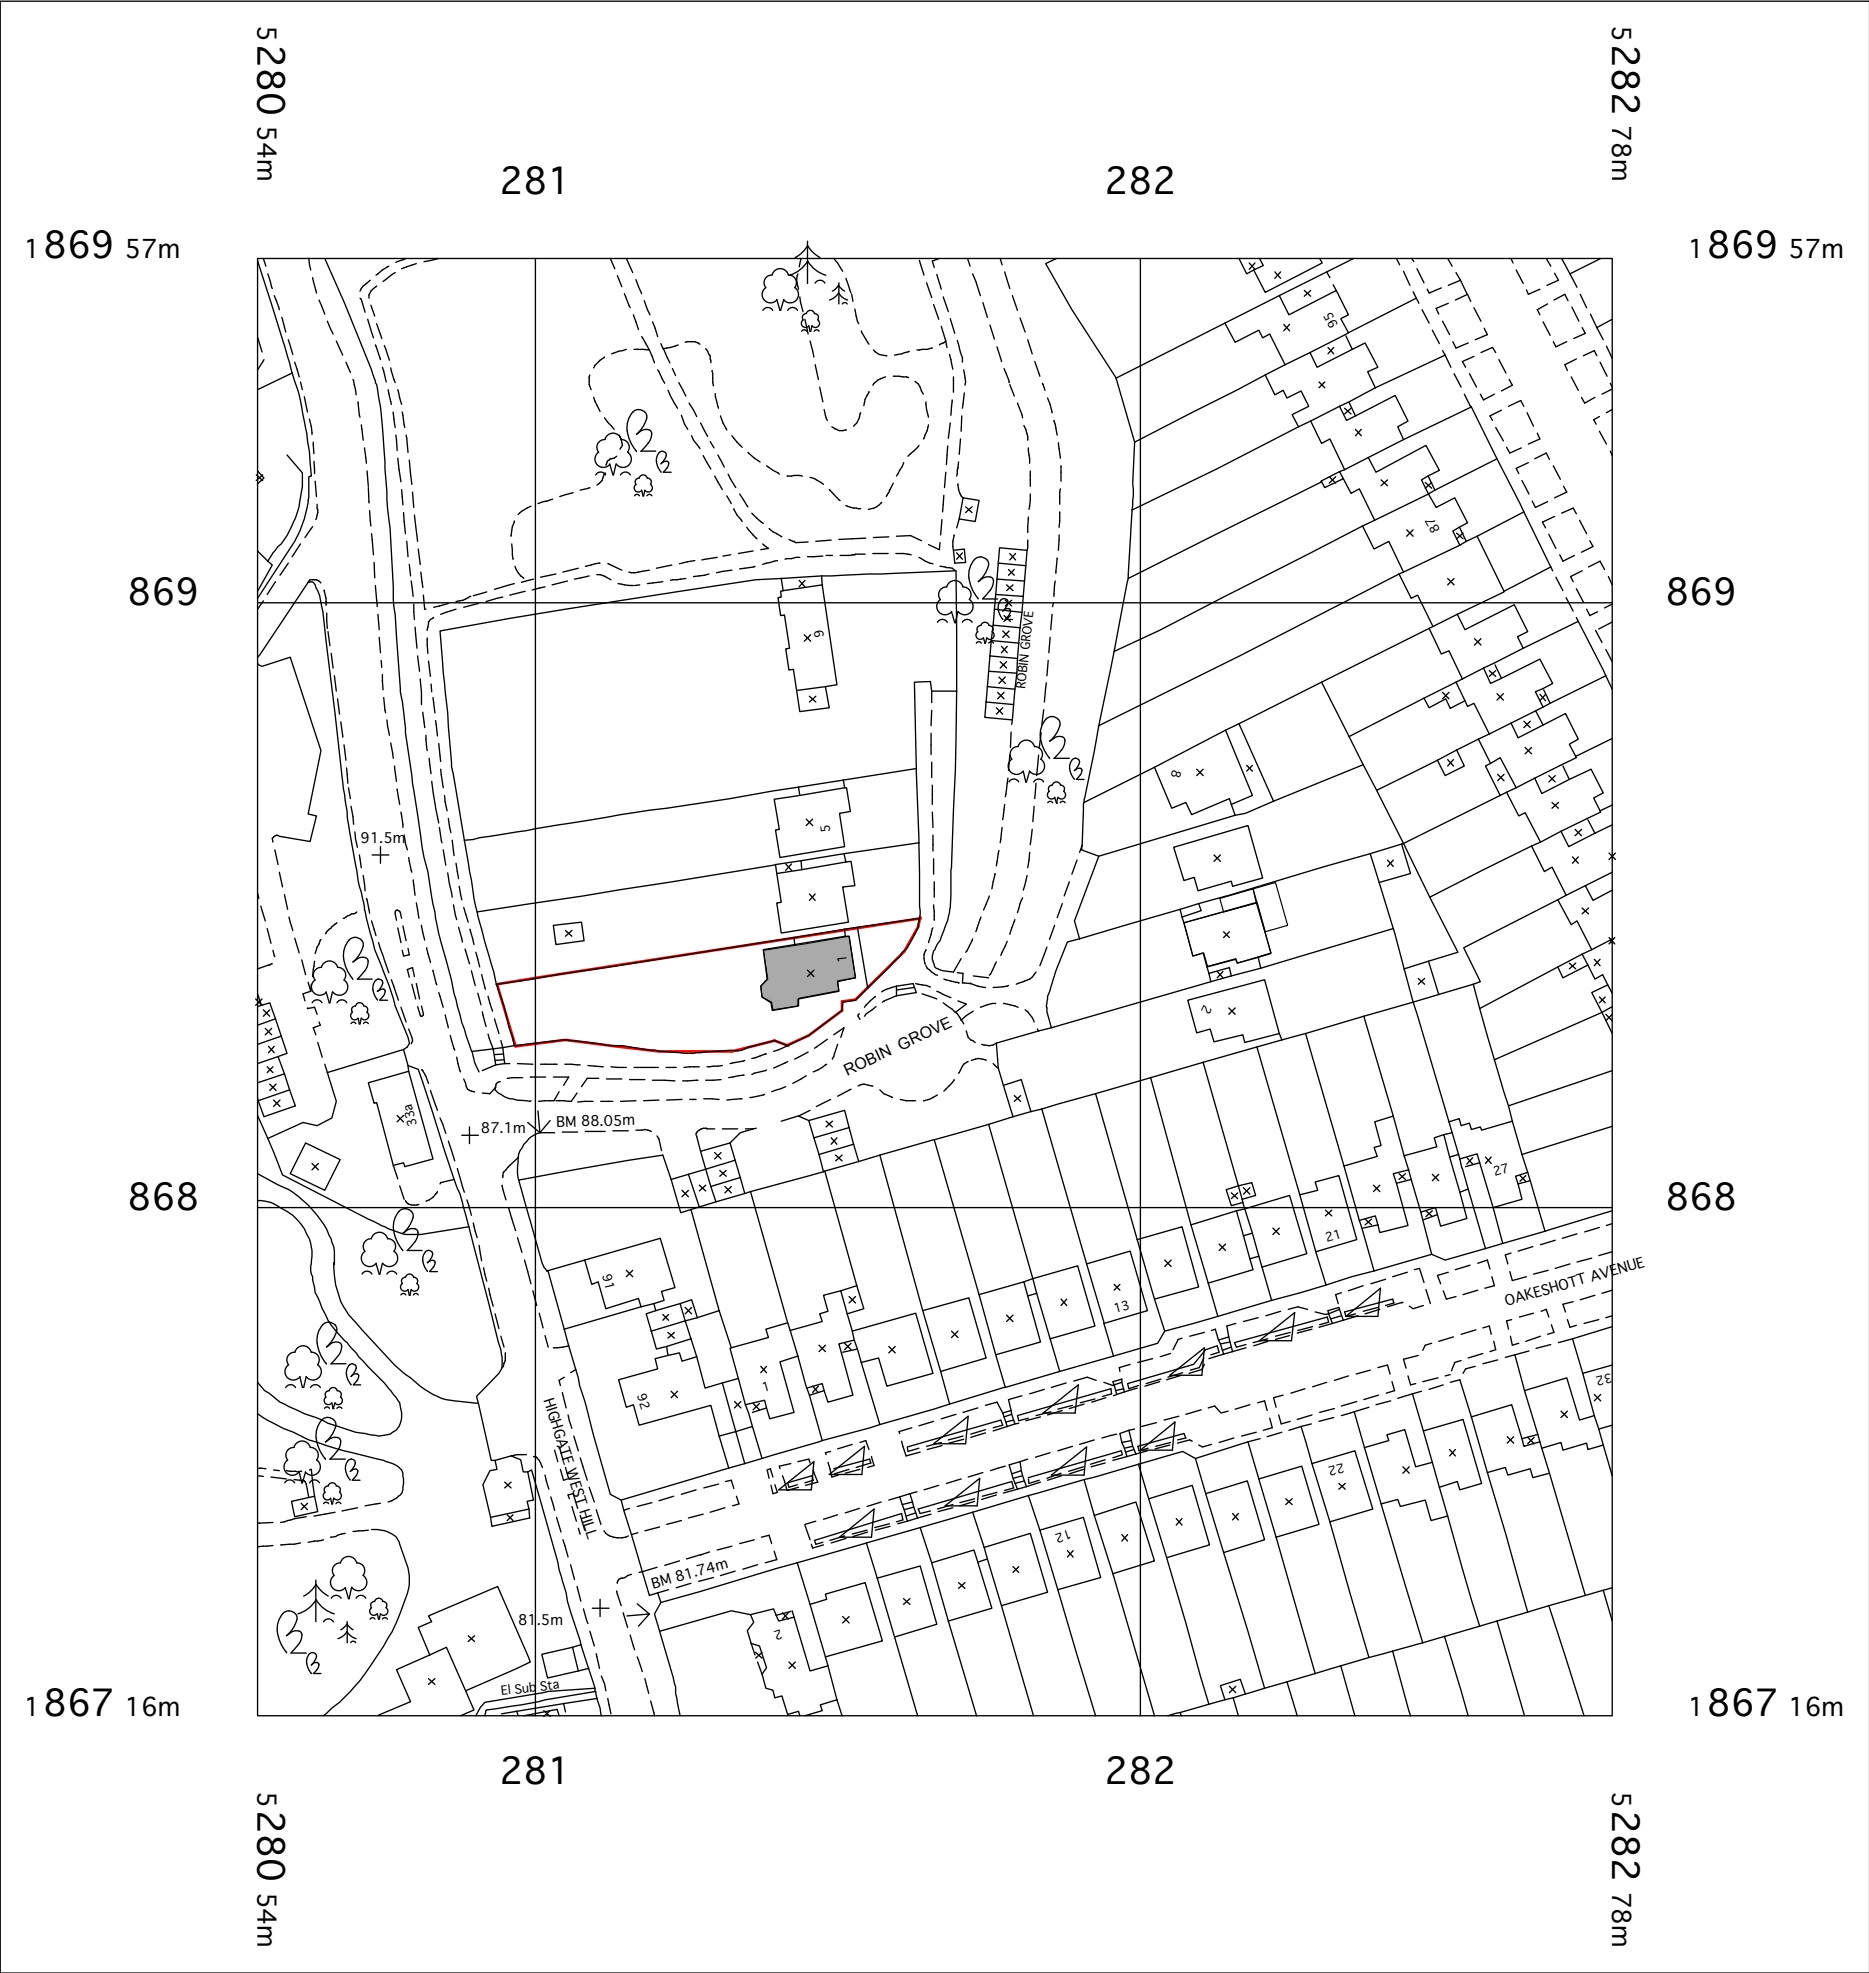

© Crown Copyright 2007

Reproduction in whole or in part is prohibited
without the prior permission of Ordnance Survey.

Reproduced from the Ordnance Survey's
1:1250 scale map dated 2007 with the permission
of the Controller of HMSO Crown Copyright
Licence No 100007744

	PROJECT 5 ARCHITECTURE LLP 8 Waterson Street London E2 8HL T: +44 (0)20 7739 9131 F: +44 (0)20 7739 3687 E: info@p5a.co.uk	job title 1 ROBIN GROVE, HIGHGATE, N6 6PA, LONDON	scale 1:1250 @ A3	drawn XX	drawing no. 6228-RG1-E00
		drawing LOCATION PLAN	date MAY 2013	checked XX	