


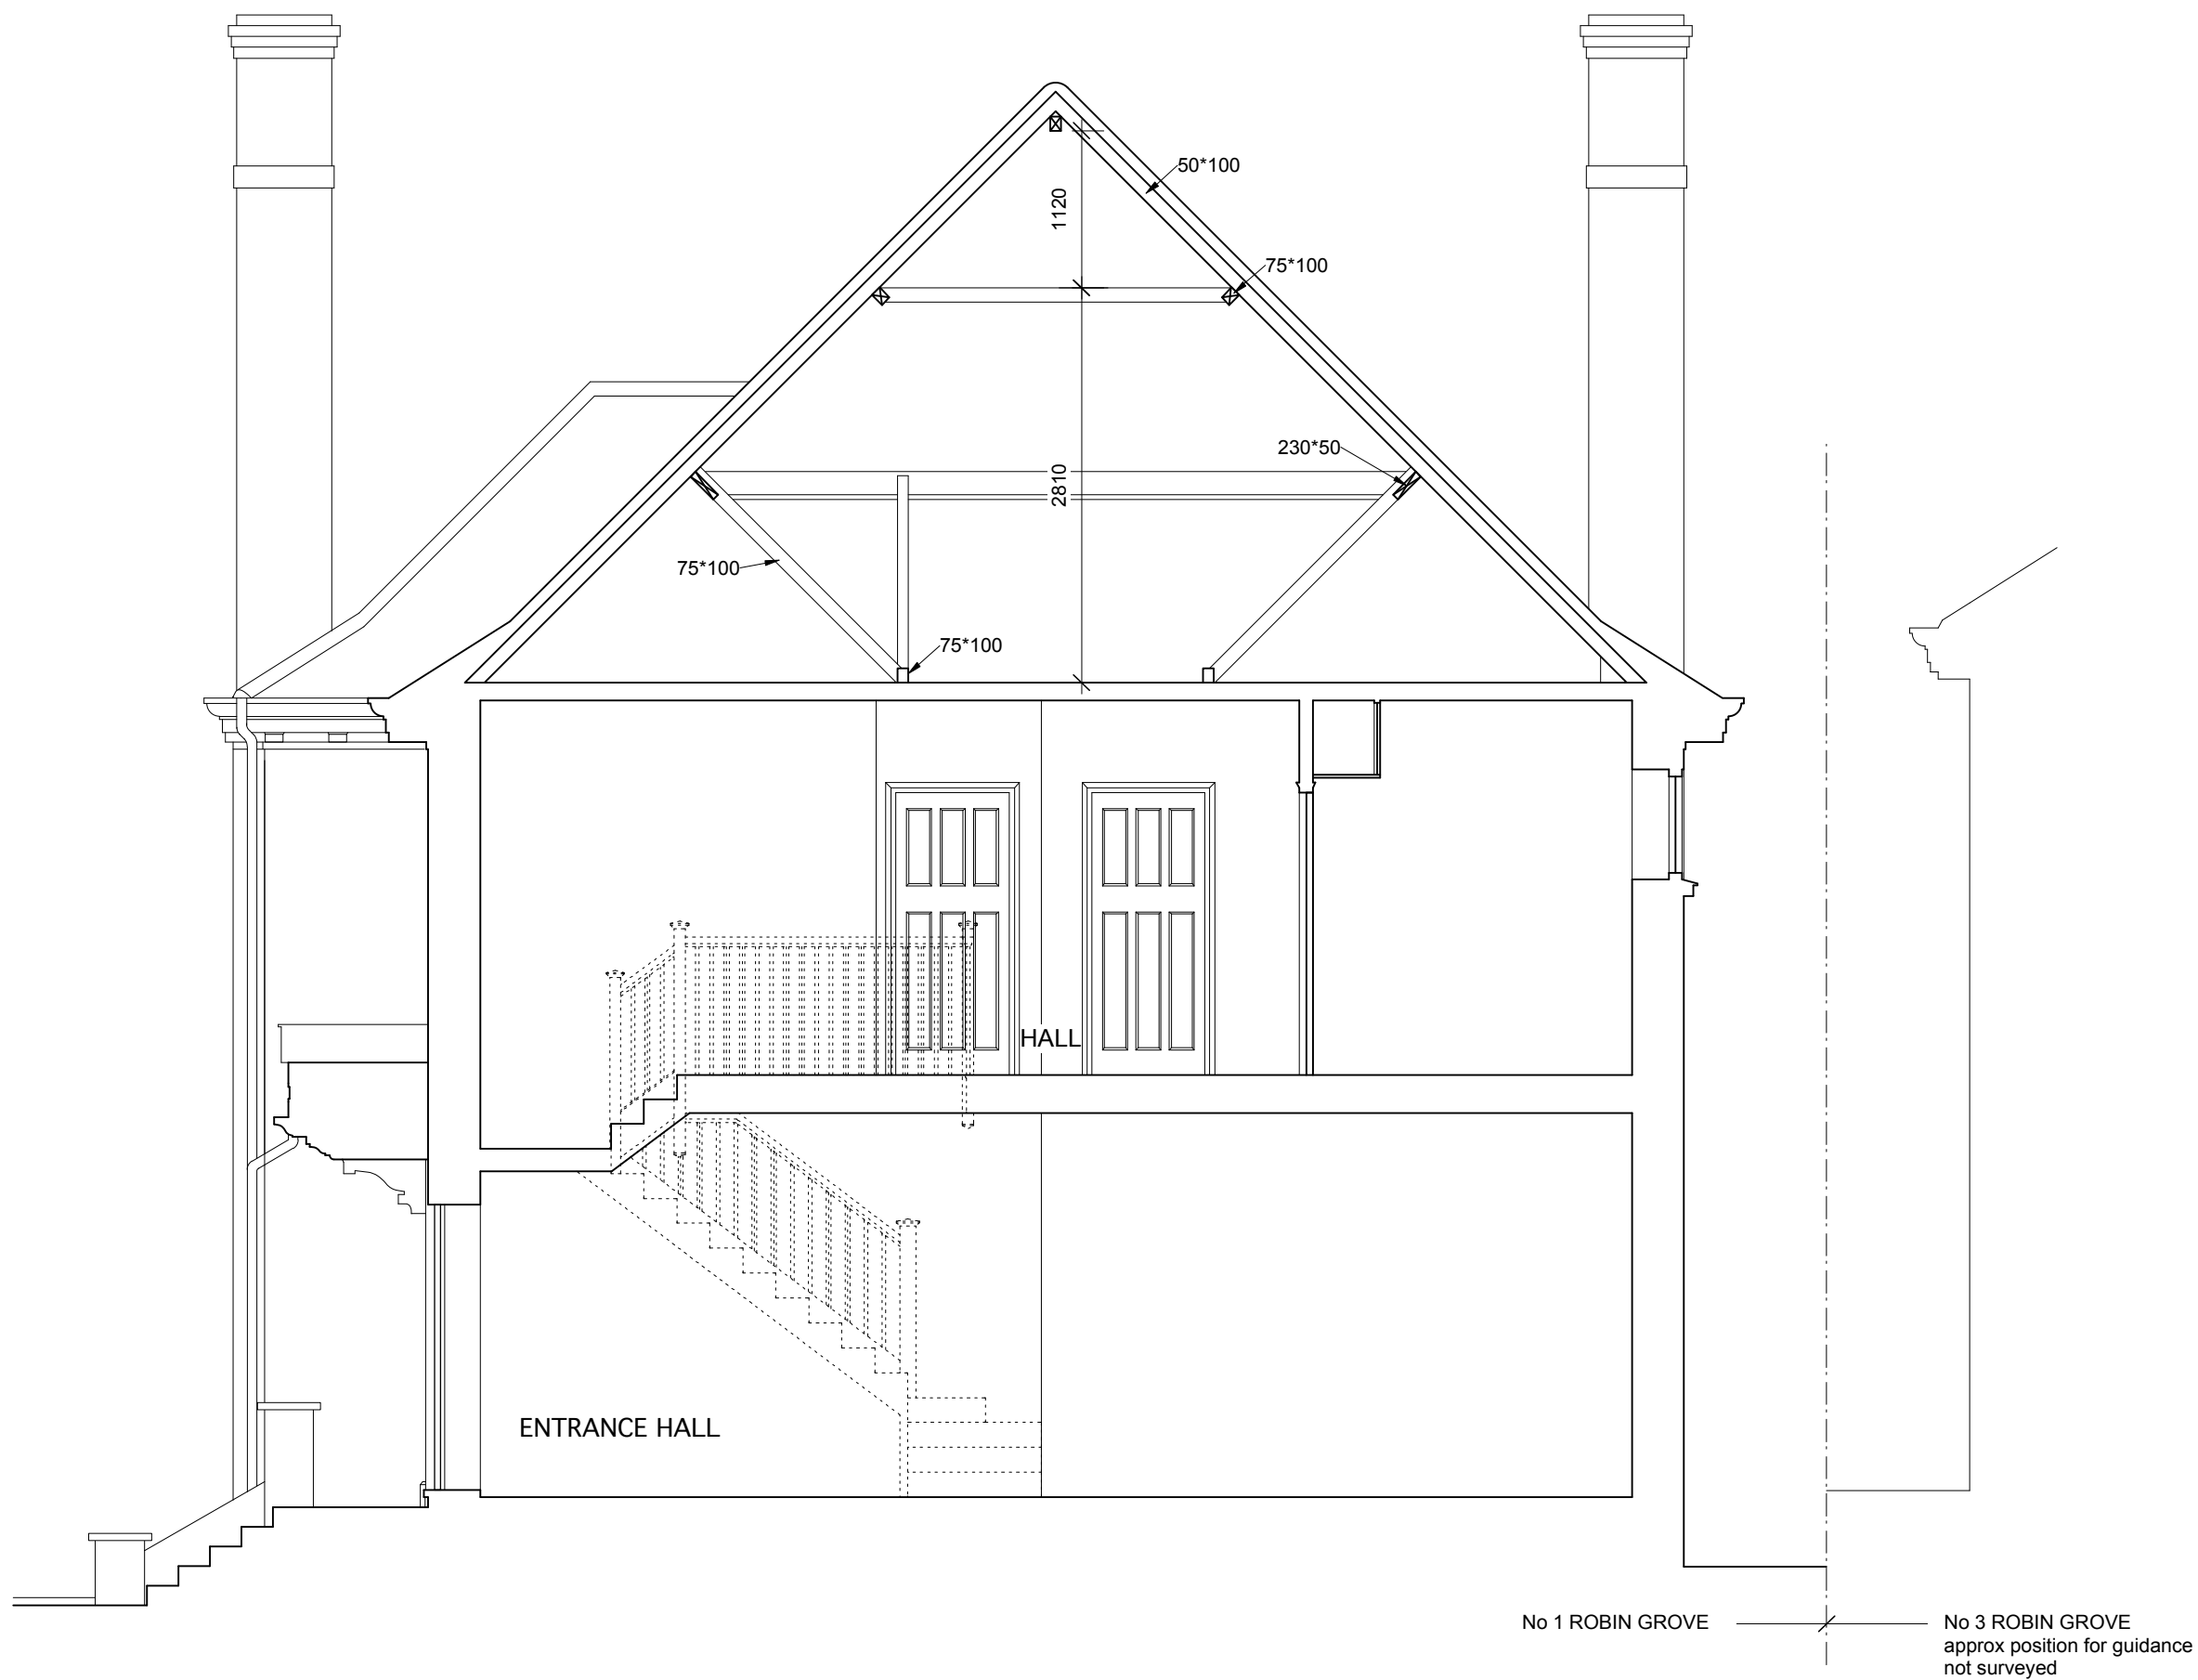

project5 ARCHITECTURE PROJECT 5 ARCHITECTURE LLP 8 Waterson Street London E2 8HL T: +44 (0)20 7739 9131 F: +44 (0)20 7739 3667 E: info@psa.co.uk	job title 1 ROBIN GROVE, HIGHGATE, LONDON N6 6PA drawing CROSS SECTION AA - AS EXISTING	scale 1:50 @ A3	drawn SA checked XX	drawing no. 6228-RG1-E04
		date JANUARY 2013		