


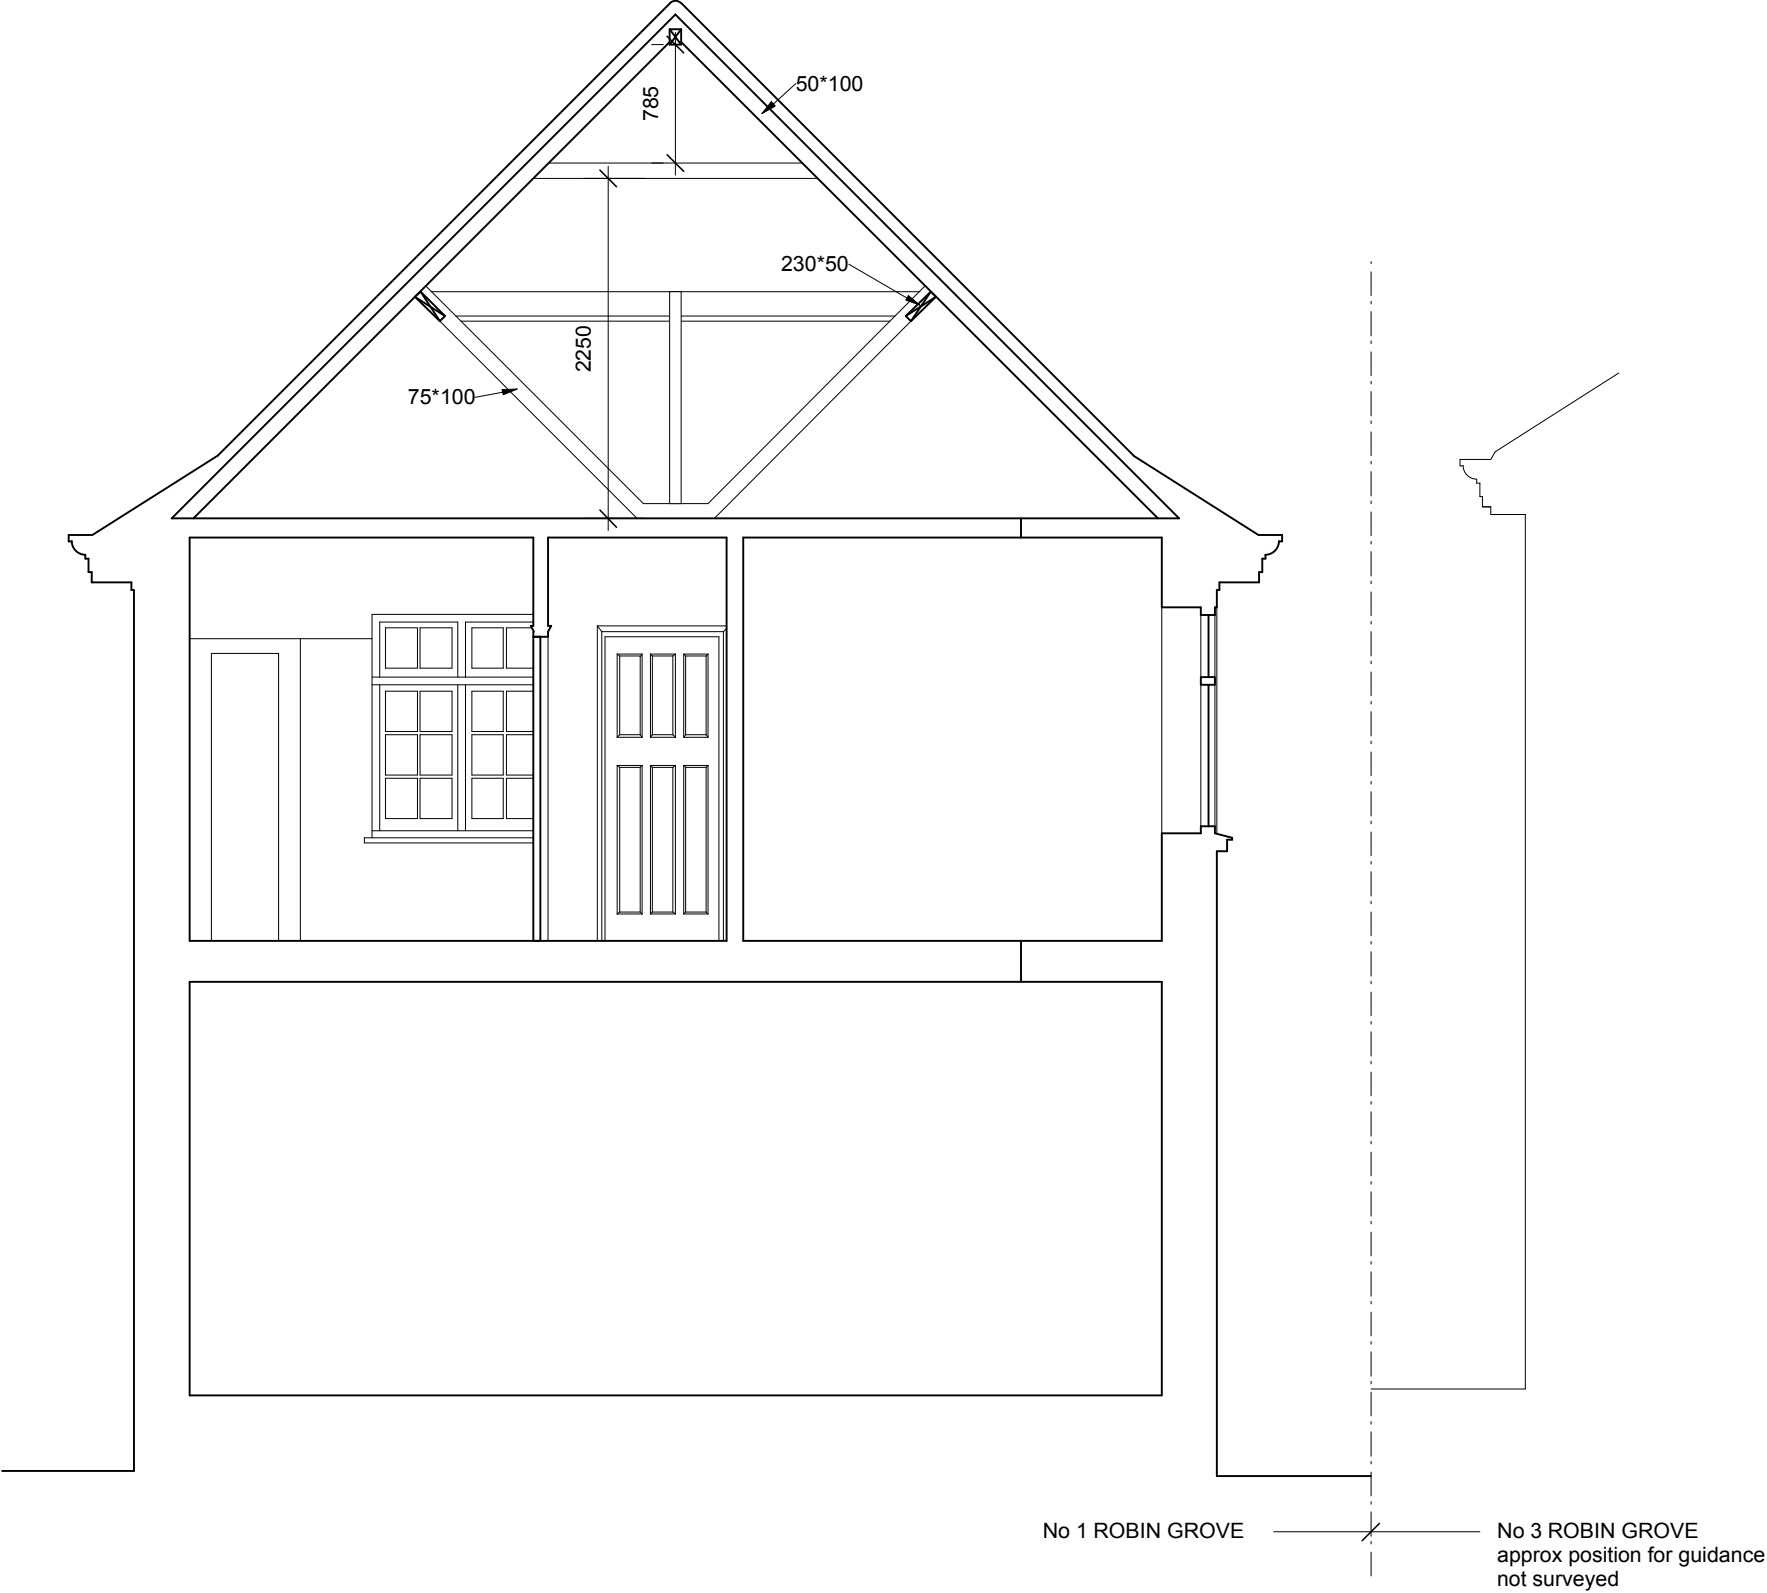

project5 ARCHITECTURE T: +44 (0)20 7739 9131 F: +44 (0)20 7739 3667 E: info@p5a.co.uk	job title			drawn	drawing no.
	1 ROBIN GROVE, HIGHGATE, LONDON N6 6PA			SA	
	drawing			checked	
CROSS SECTION BB - AS EXISTING			scale	date	
			1:50 @ A3	JANUARY 2013	
6228-RG1-E05					