


CONSTRUCTION KEY

- existing retained
- line over/under/behind
- demolished
- new construction

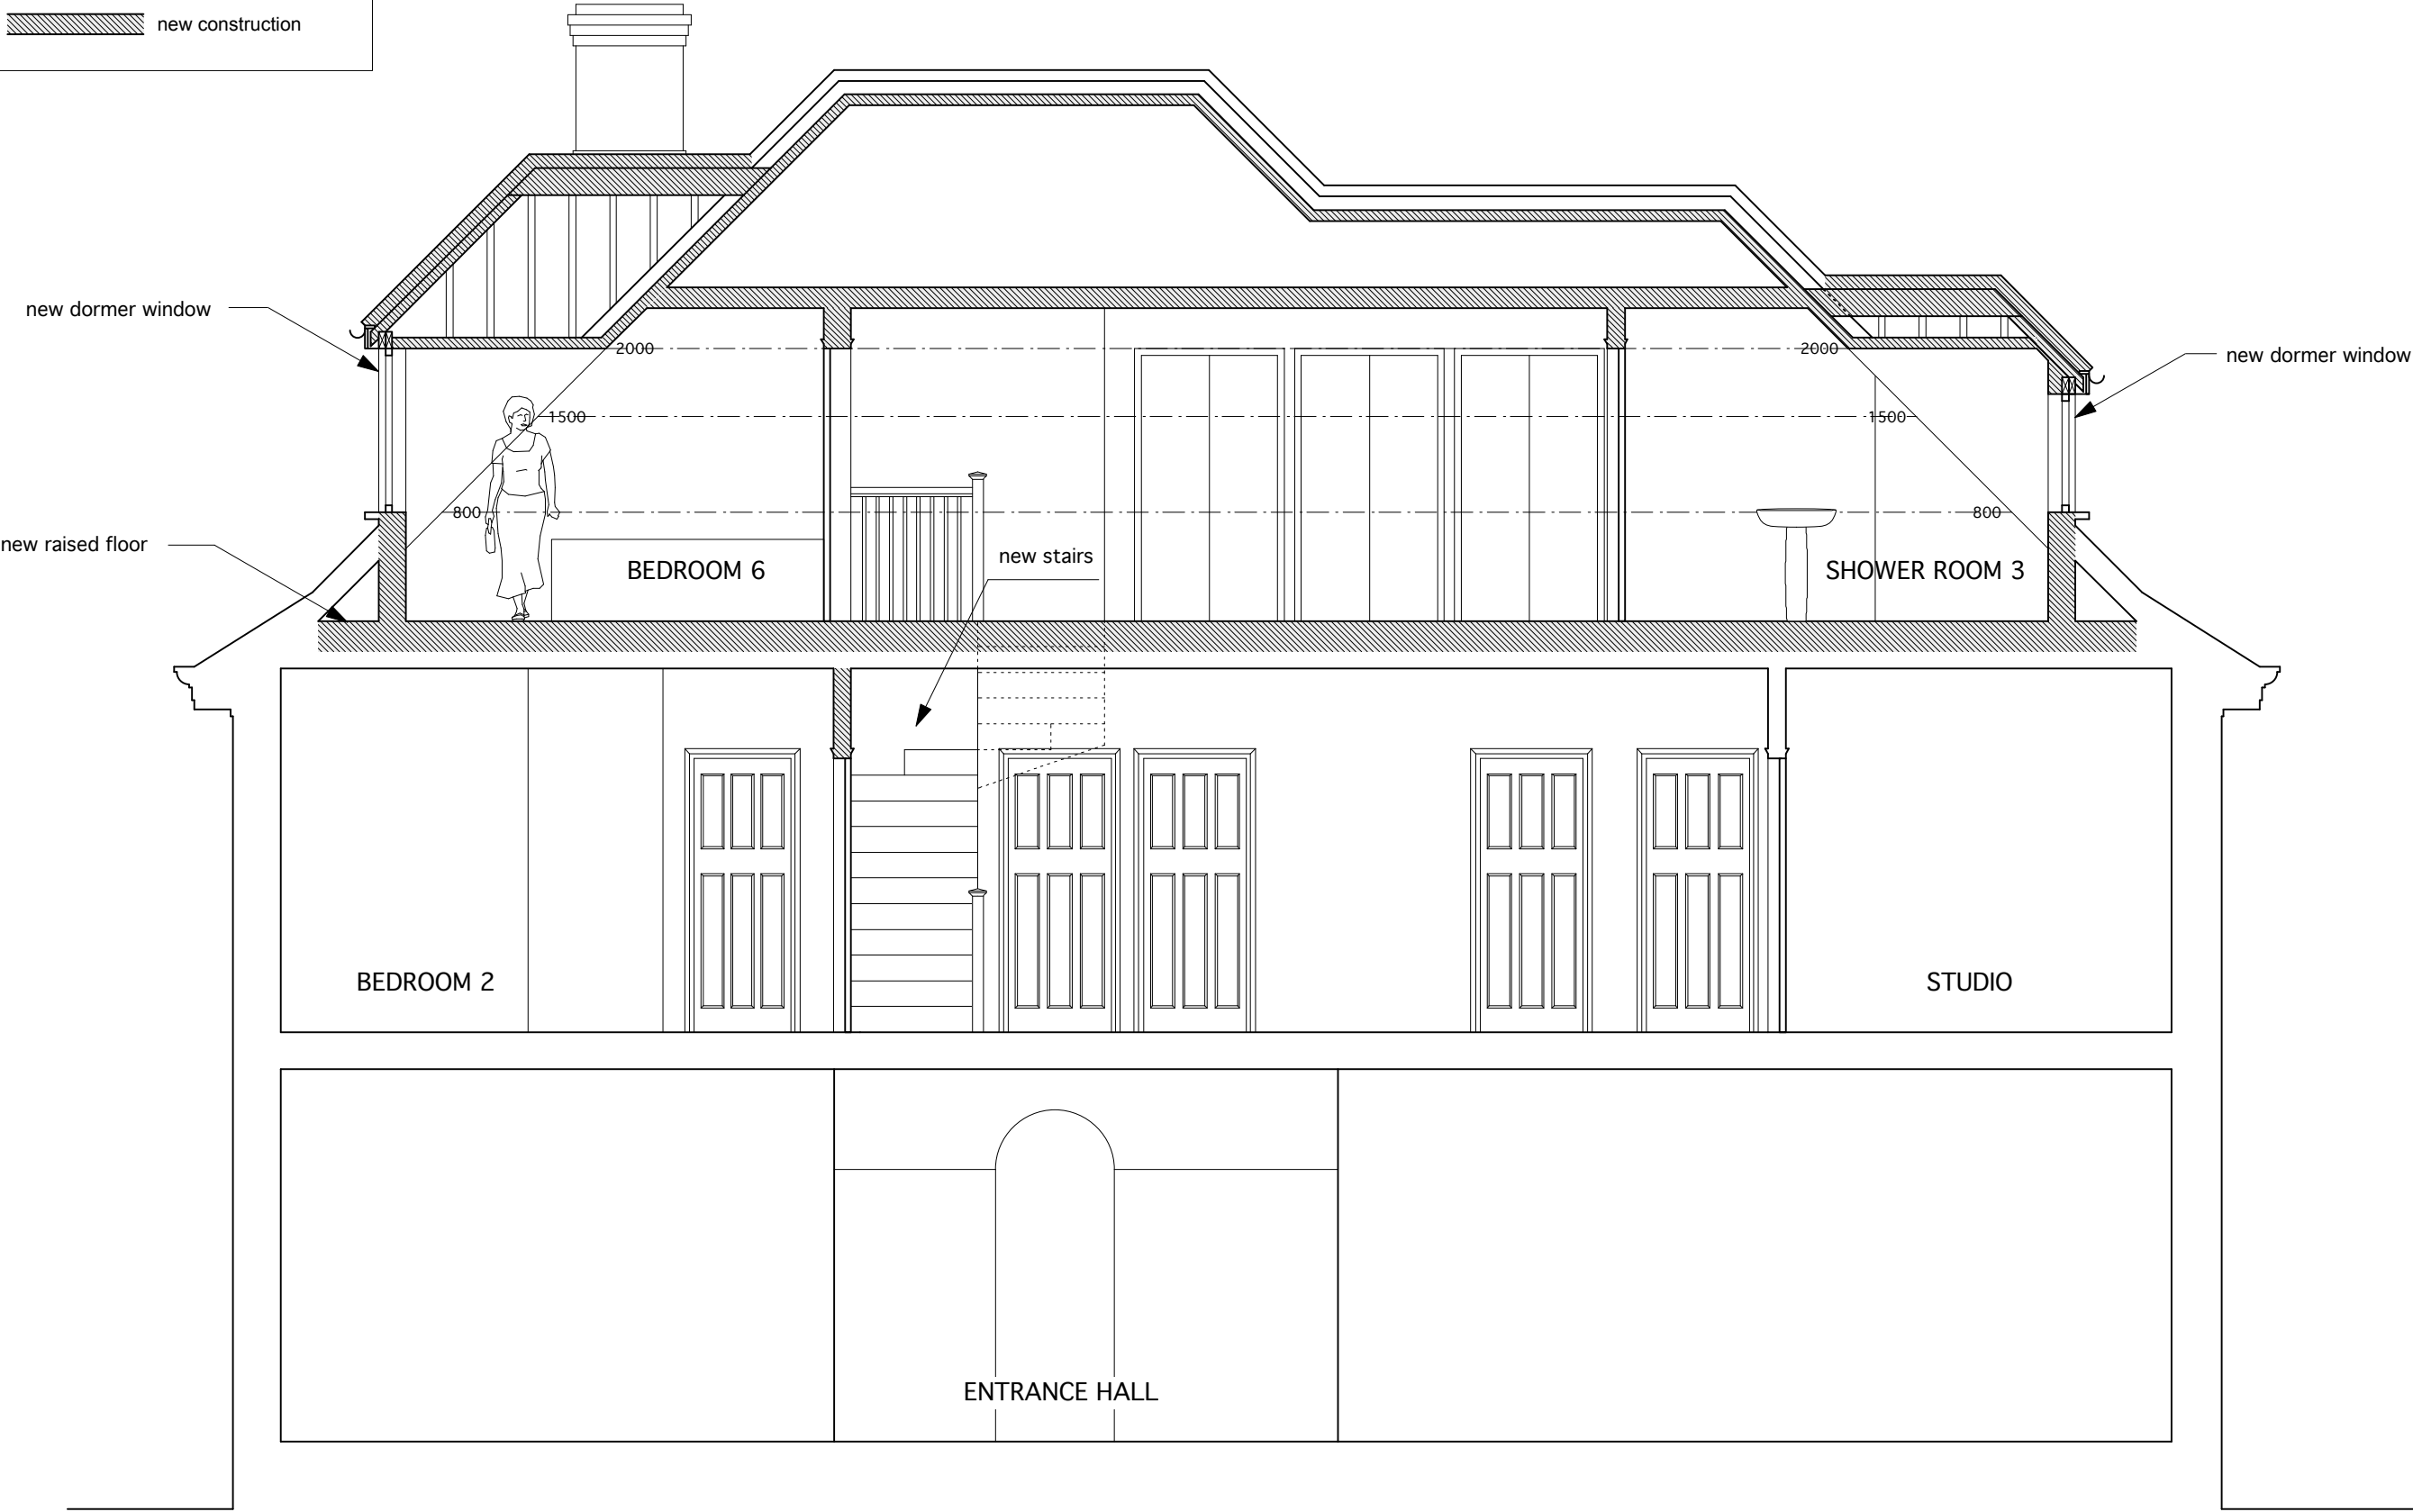

project5 ARCHITECTURE	PROJECT 5 ARCHITECTURE LLP 8 Waterson Street London E2 8HL T: +44 (0)20 7739 9131 F: +44 (0)20 7739 3667 E: info@psa.co.uk		job title	1 ROBIN GROVE, HIGHGATE, LONDON N6 6PA		scale	1:50 @ A3	drawing no.	6228-RG1-PP05	
	CROSS SECTION CC - PROPOSED		drawing			date	MAY 2013	drawn	SA	checked
										XX