


REAR ELEVATION 1:50



FRONT ELEVATION 1:50

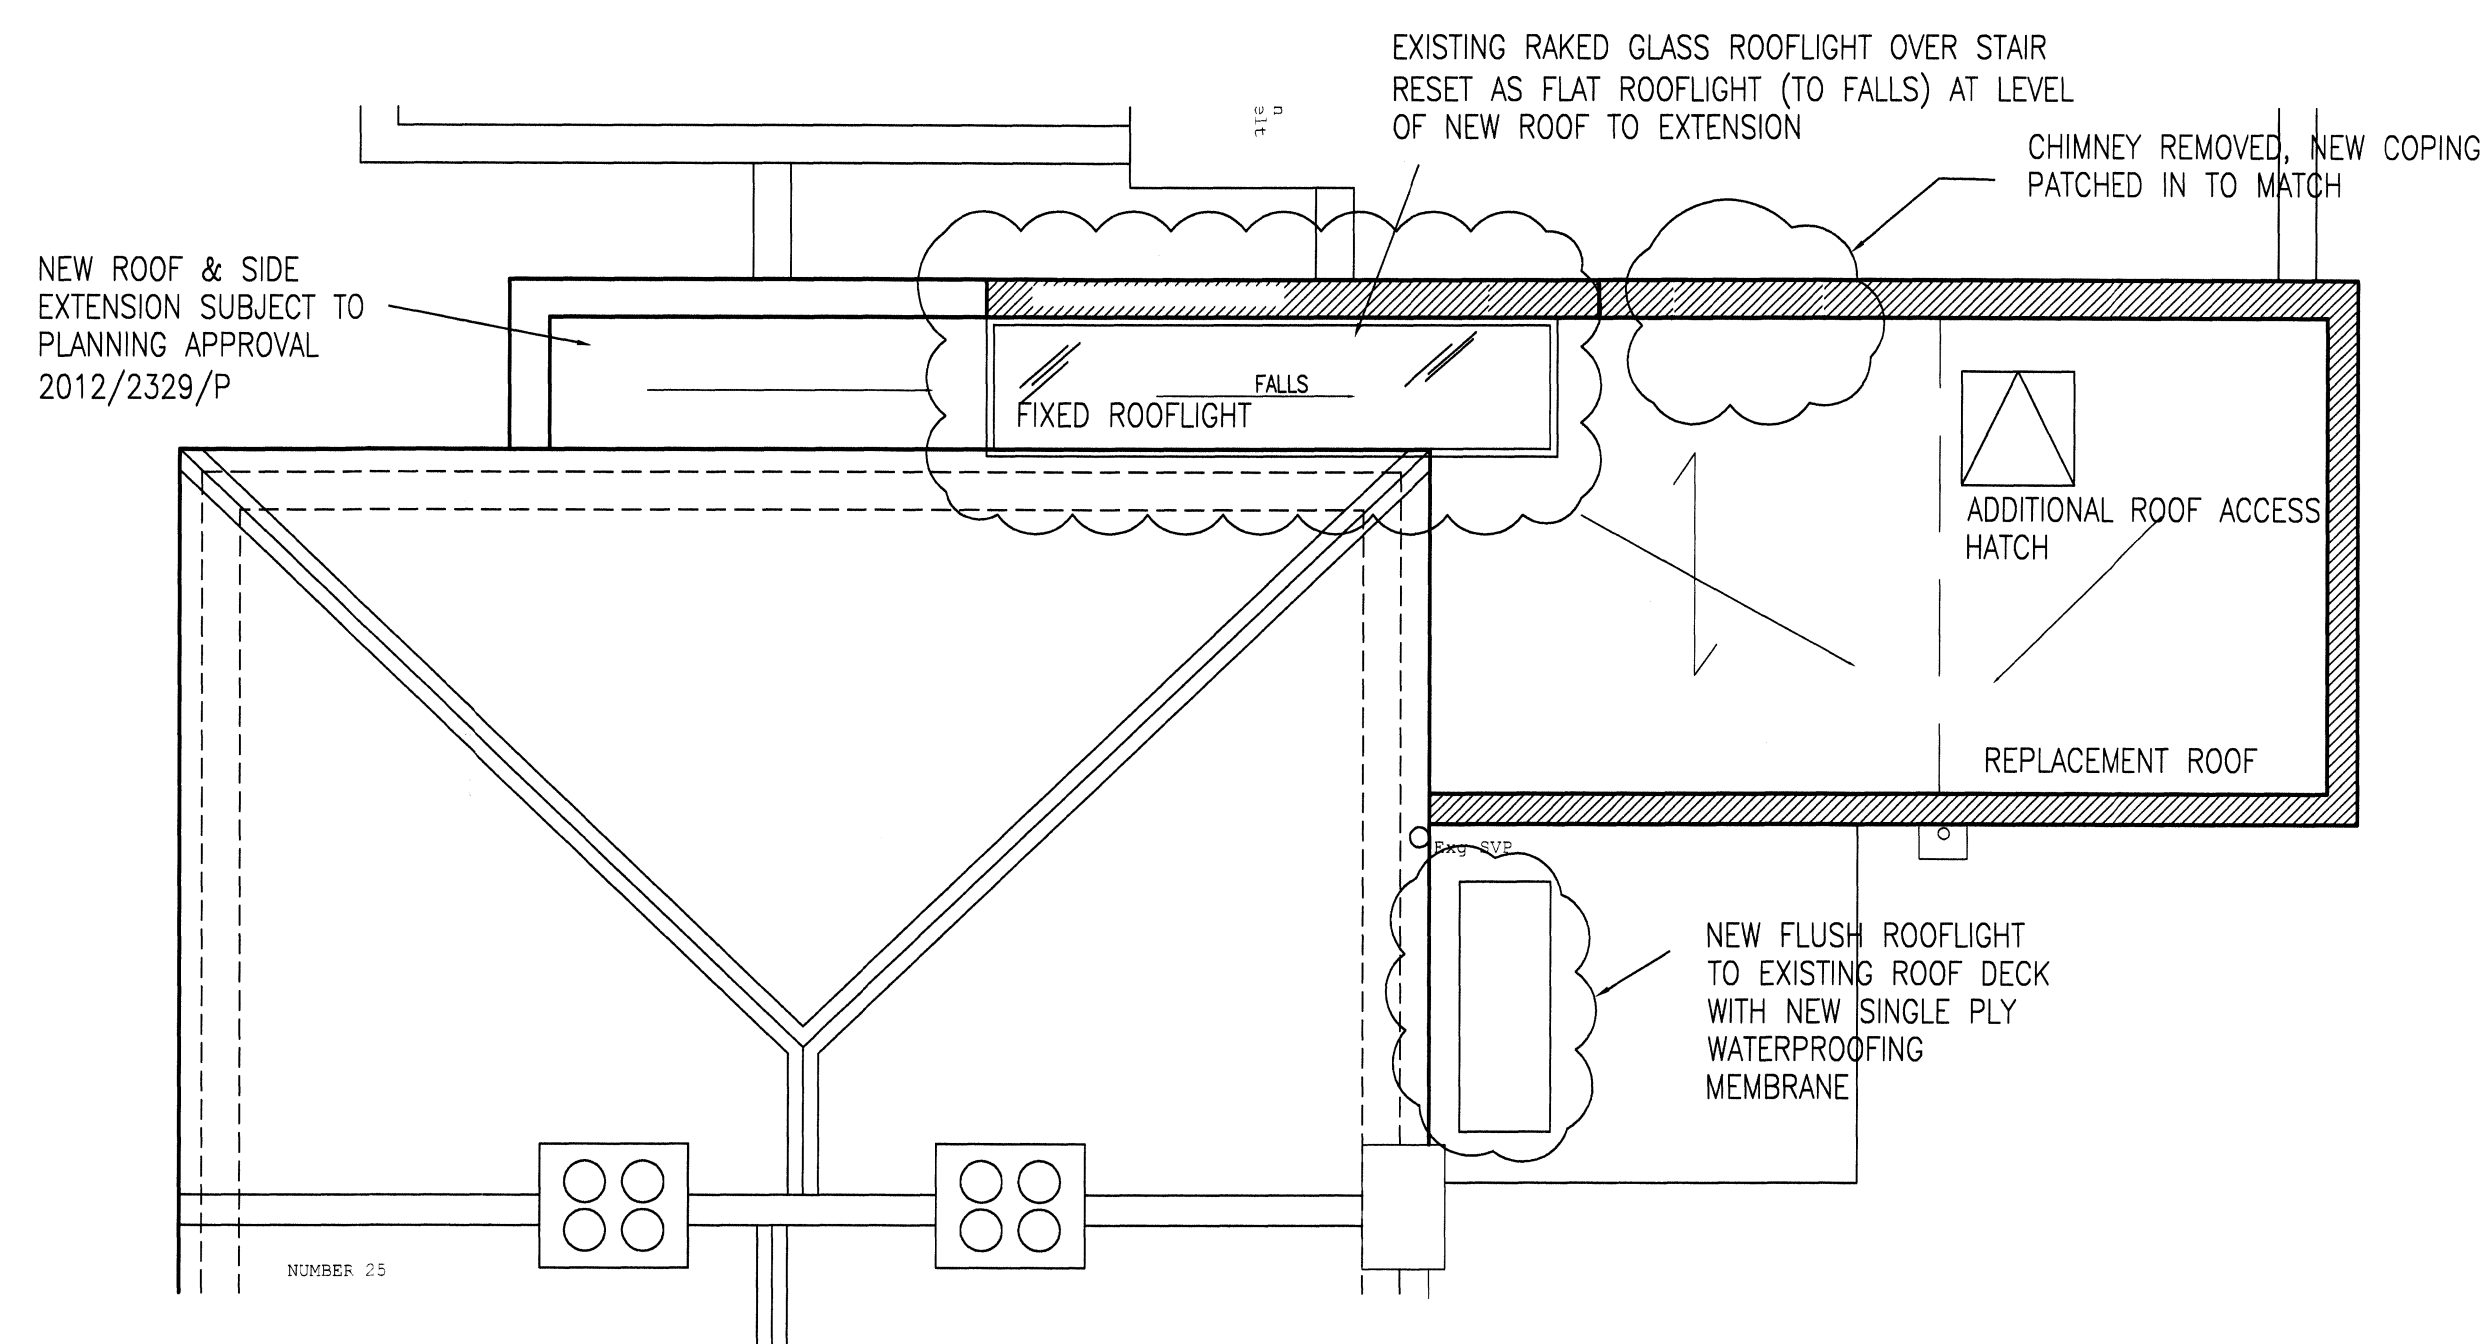

ROOF PLAN 1:50

A 30-4-13 Revisions As Built

Richard Wallis Ltd.

Unit 50, 20-21 Willet's Lane,
London SE1 4QD
Tel: 0207 402 8869
E: info@wallis.co.uk
reg in England 638653

24, Oak Village
London NW5 4QN

Mr & Mrs Fleet

Planning Drawings
for CLPD

1:50@A1 RJW

161 P001 A 8-9-12 T