





SOUTH WEST ELEVATION

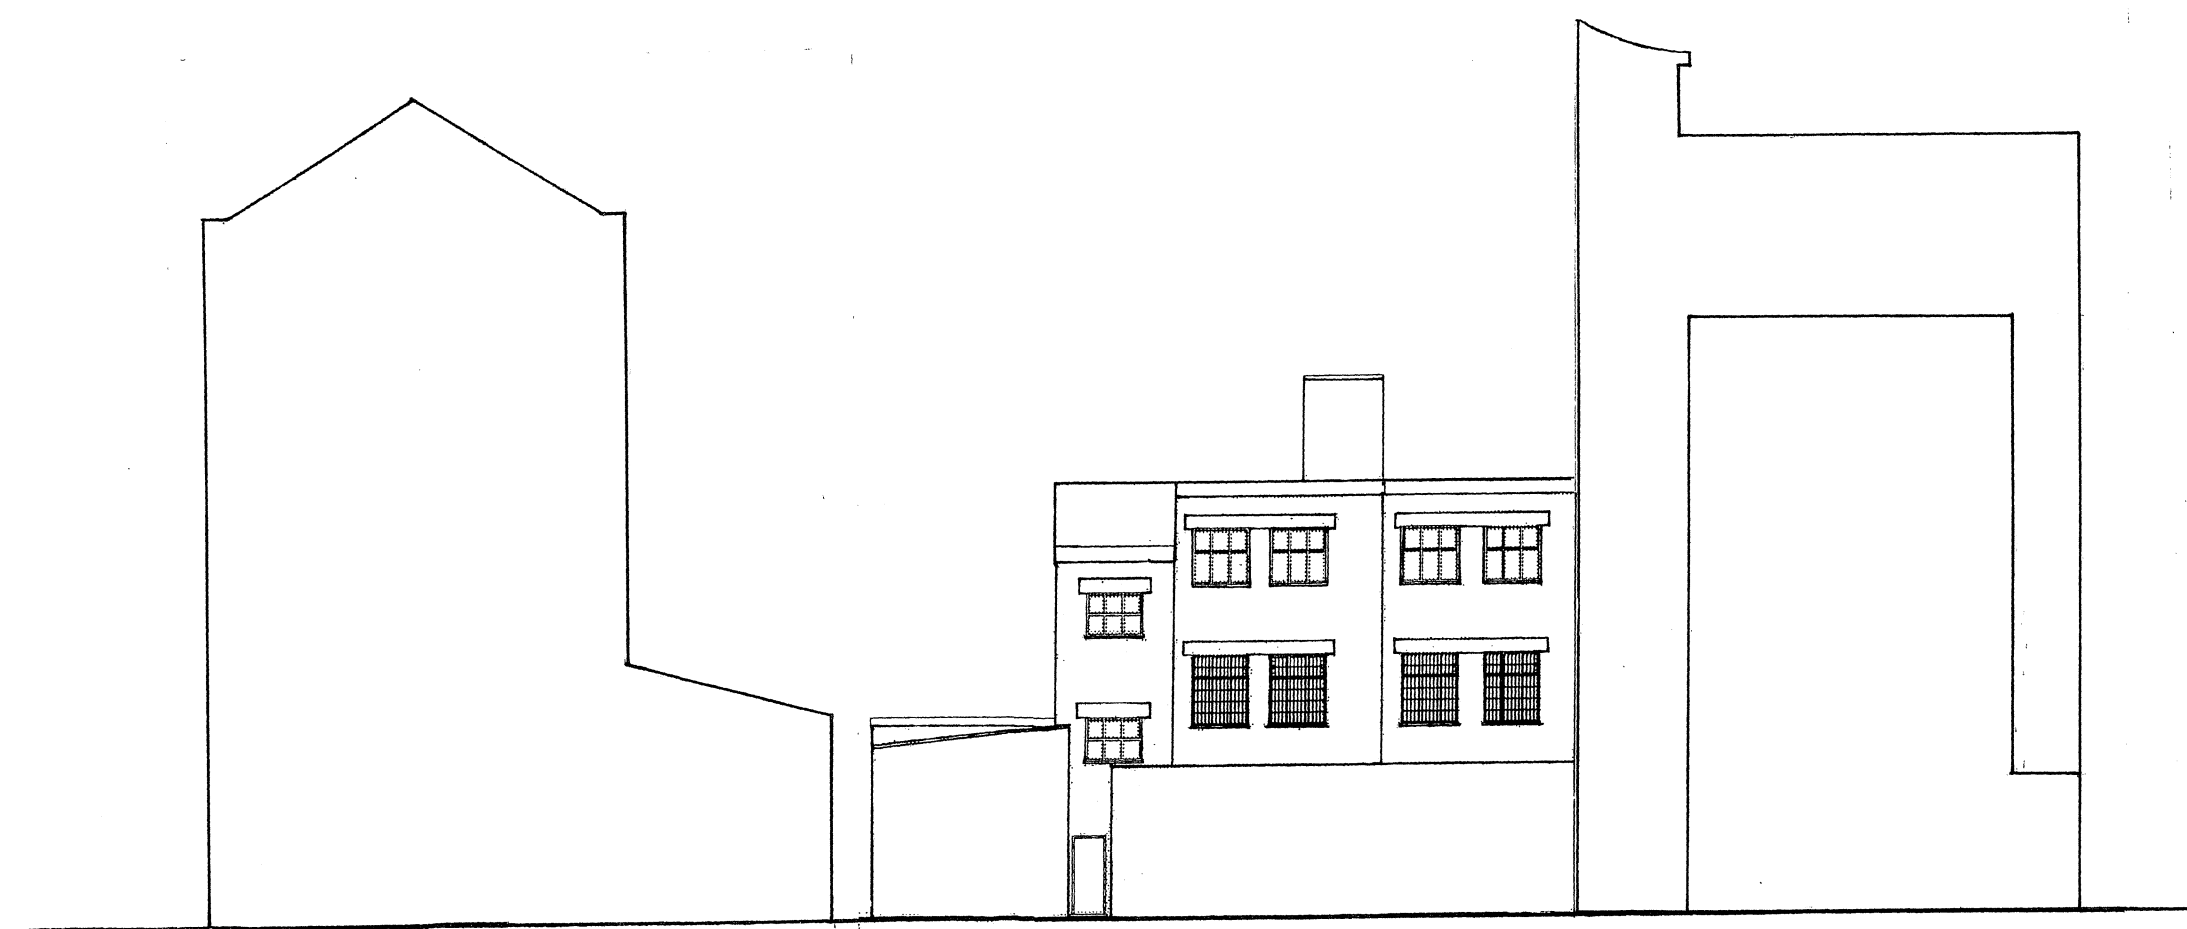

NORTH EAST ELEVATION

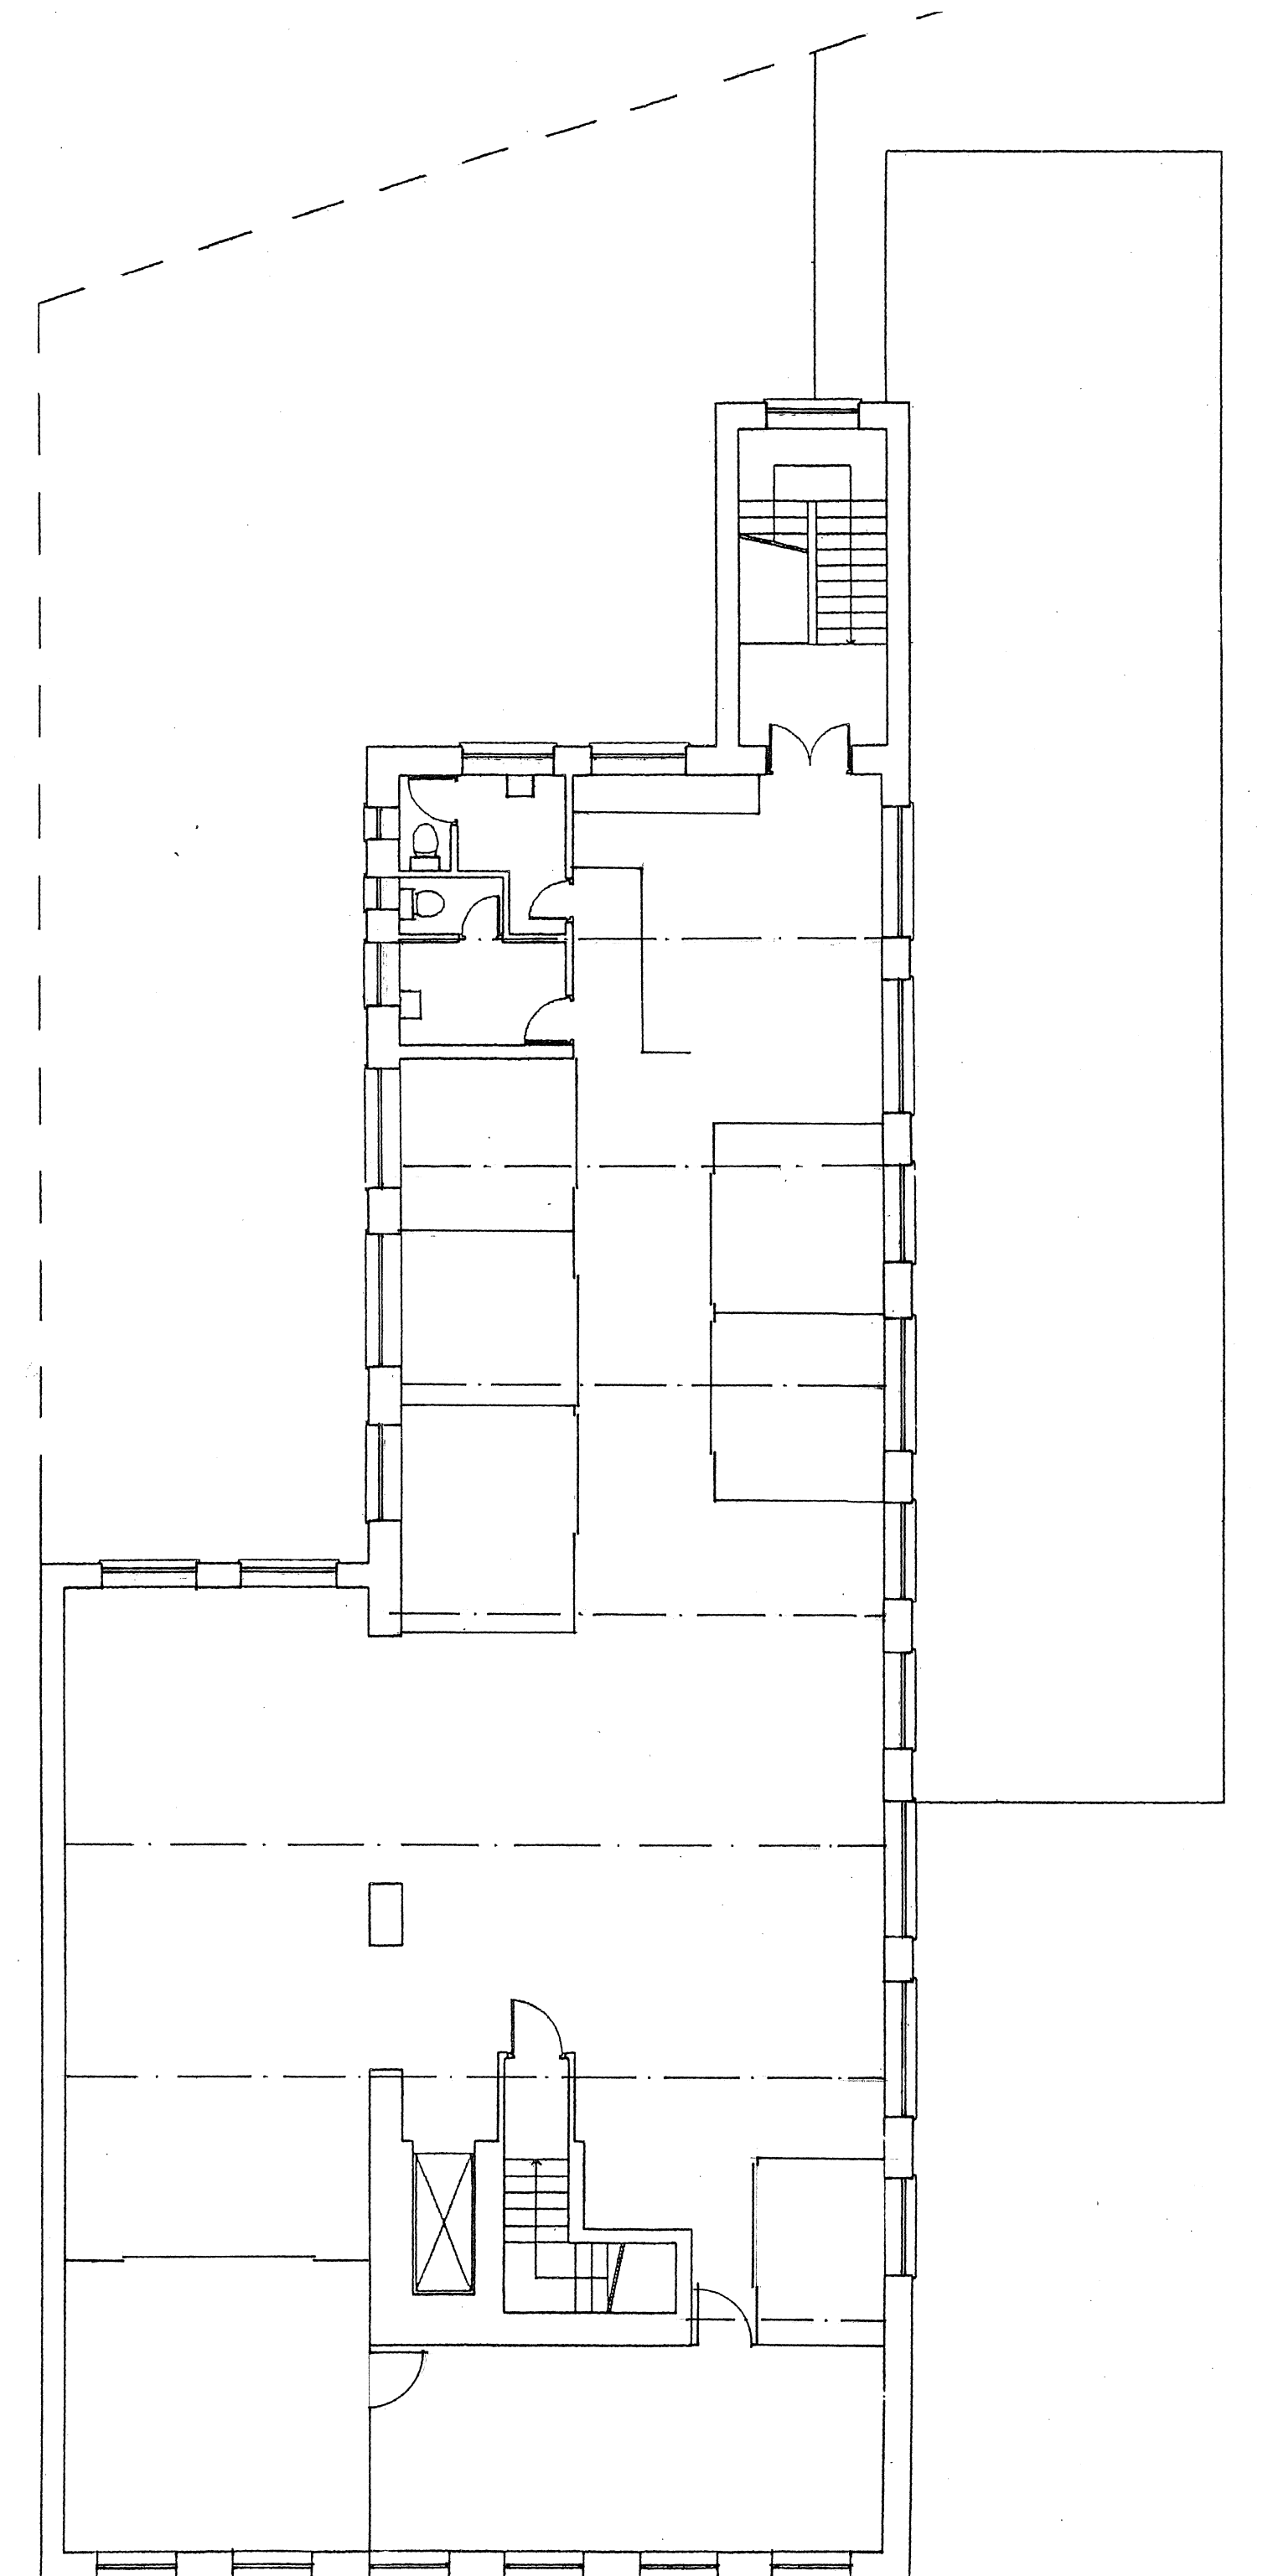

SECOND FLOOR PLAN

PROJECT		8-9 SPRING PLACE NW5	
SUBJECT		Triathlon Training Centre	
DRAWN		APPROVED	
RM			
EXISTING			
 Chartered Architects The Laurels Lynn Road Stoke Ferry King's Lynn Norfolk PE33 9SW tel: 01366 501359 fax: 01366 502192 rogerspartnership@btinternet.com			
DATE	SCALE	REVISION	
MAY 13	1:100/1:200		
JOB NUMBER			